

DocuSign Envelope ID: 94725304-04CD-4914-83FB-C75F7564BDE9



FRONT ELEVATION



RIGHT ELEVATION

EXTERIOR FINISH SCHEDULE

BUILDING ITEMS	DESCRIPTION
FACEBRICK	COLOR #1 STATESVILLE OLDE JEFFERSON - "AUTHENTIC TUMBLED"
FIBER CEMENT SIDING	COLOR #2 SHERWIN-WILLIAMS: SW1770 "LESS WHITE INDIGO BATIK"
DISTRESSED FACEBRICK	COLOR #3 STATESVILLE SHERWOOD FOREST - "AUTHENTIC TUMBLED"
METAL DOORS, FRAMES, STEEL COLUMNS, BEAMS, DUMPSTER GATES, & ROLLARDS	COLOR #4 PORTER PAINTS: EXTERIOR; COLOR: BLACK
SPLIT FACE CMU WALL	COLOR #5 SHERWIN-WILLIAMS: SW1770 "LESS WHITE INDIGO BATIK"
METAL AWNING	COLOR #6 METAL SALES: CORRUGATED; COLOR: GALVALUME
ACCENT BAND	COLOR #7 DIAMOND PLATED METAL
STOREFRONT	COLOR #8 DARK BRONZE
GARAGE DOORS	COLOR #8.1 PRE-FINISHED BLACK
METAL COPING	COLOR #9 PRE-FINISHED WHITE
METAL COPING & BREAK METAL FLASHING	COLOR #10 PRE-FINISHED GALVALUME

DISCLAIMER NOTE:
THE COLORS DEPICTED ON THESE ELEVATIONS ARE FOR GRAPHIC REPRESENTATION PURPOSES ONLY. PLEASE REFER TO MATERIAL BOARD FOR ACTUAL SAMPLE OF COLORS AND TEXTURES

GreenbergFarrow
1000 South Evergreen Avenue, Suite 200
Morton Heights, Illinois 60005
773.788.9200 f: 847.788.9536



BUBBA'S 33
RH 7,575 SF
030521


EXTERIOR ELEVATIONS
SCALE: 3/32" = 1'-0"
A2.1

Received October 3, 2022

Planning & Design Services

22-DDP-0105

DocuSign Envelope ID: 94725304-04CD-4914-83FB-C75F7564BDE9

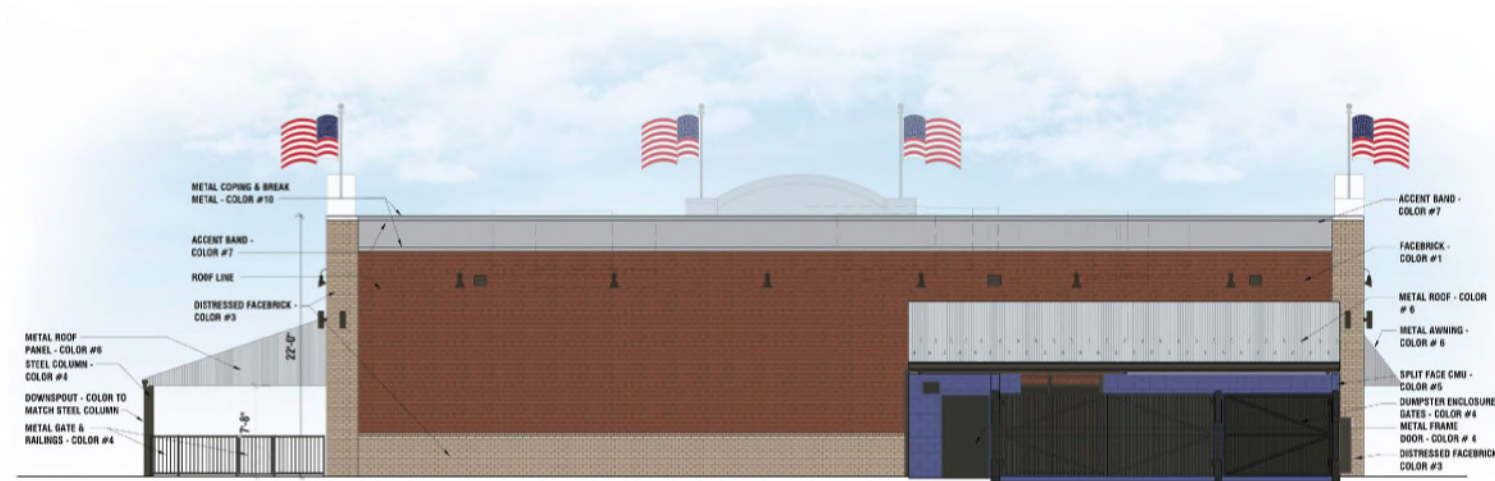

REAR ELEVATION



LEFT ELEVATION

EXTERIOR FINISH SCHEDULE

BUILDING ITEMS	DESCRIPTION
FACEBRICK	COLOR #1 STATESVILLE OLDE JEFFERSON - "AUTHENTIC TUMBLED"
FIBER CEMENT SIDING	COLOR #2 SHERWIN-WILLIAMS: SW1770 "LESS WHITE INDIGO BATIK"
DISTRESSED FACEBRICK	COLOR #3 STATESVILLE SHERWOOD FOREST - "AUTHENTIC TUMBLED"
METAL DOORS, FRAMES, STEEL COLUMNS, BEAMS, DUMPSTER GATES, & BOLLARDS	COLOR #4 PORTER PAINTS: EXTERIOR; COLOR: BLACK
SPLIT FACE CMU WALL	COLOR #5 SHERWIN-WILLIAMS: SW1770 "LESS WHITE INDIGO BATIK"
METAL AWNING	COLOR #6 METAL SALES: CORRUGATED; COLOR: GALVALUME
ACCENT BAND	COLOR #7 DIAMOND PLATED METAL
STOREFRONT	COLOR #8 DARK BRONZE
GARAGE DOORS	COLOR #8.1 PRE-FINISHED BLACK
METAL COPING	COLOR #9 PRE-FINISHED WHITE
METAL COPING & BREAK METAL FLASHING	COLOR #10 PRE-FINISHED GALVALUME

DISCLAIMER NOTE:
THE COLORS DEPICTED ON THESE ELEVATIONS ARE FOR GRAPHIC REPRESENTATION PURPOSES ONLY. PLEASE REFER TO MATERIAL BOARD FOR ACTUAL SAMPLE OF COLORS AND TEXTURES

GreenbergFarrow

1000 South Evergreen Avenue, Suite 200
Naperville, Illinois 60563
P: 773.788.9200 F: 773.788.9536



BUBBA'S 33

RH 7,575 SF
030521

EXTERIOR ELEVATIONS

SCALE: 3/32" = 1'-0"

A2.2

Received October 3, 2022

Planning & Design Services

22-DDP-0105