


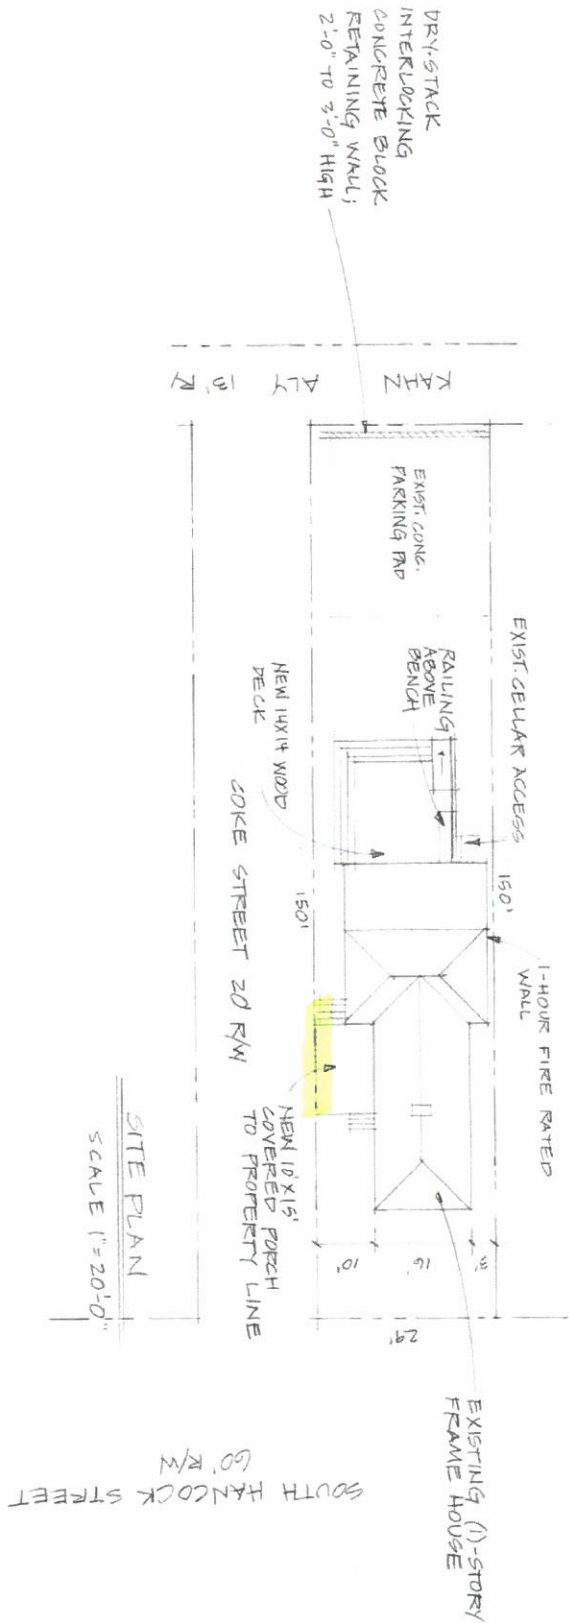

SITE PLAN  
SCALE 1"=20'-0"

APPROVED:  
LOUISVILLE METRO BOARD  
OF ZONING ADJUSTMENT

DATE 12/03/18 BY [Signature]

|                                    |                            |
|------------------------------------|----------------------------|
| SITE PLAN, LOFT PLAN; LOFT SECTION |                            |
| SCALE:                             | APPROVED BY:               |
| DATE: 4.9.21                       | DRAWN BY: MHJ              |
|                                    | REVIEWED: 5.25.21          |
| OVERLY RESIDENCE 40203             |                            |
| 913 S. HANCOCK ST.                 |                            |
| MARY HERD JACKSON, AIA             | DRAWING NUMBER<br>A-6 OF 7 |