



DRY-STACK  
INTERLOCKING  
CONCRETE BLOCK  
RETAINING WALL;  
2'-0" TO 3'-0" HIGH  
PER MANUFACTURERS  
RECOMMENDATIONS

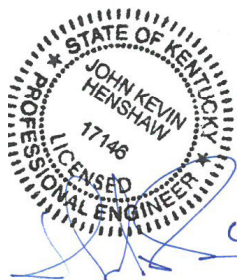

6.2.21

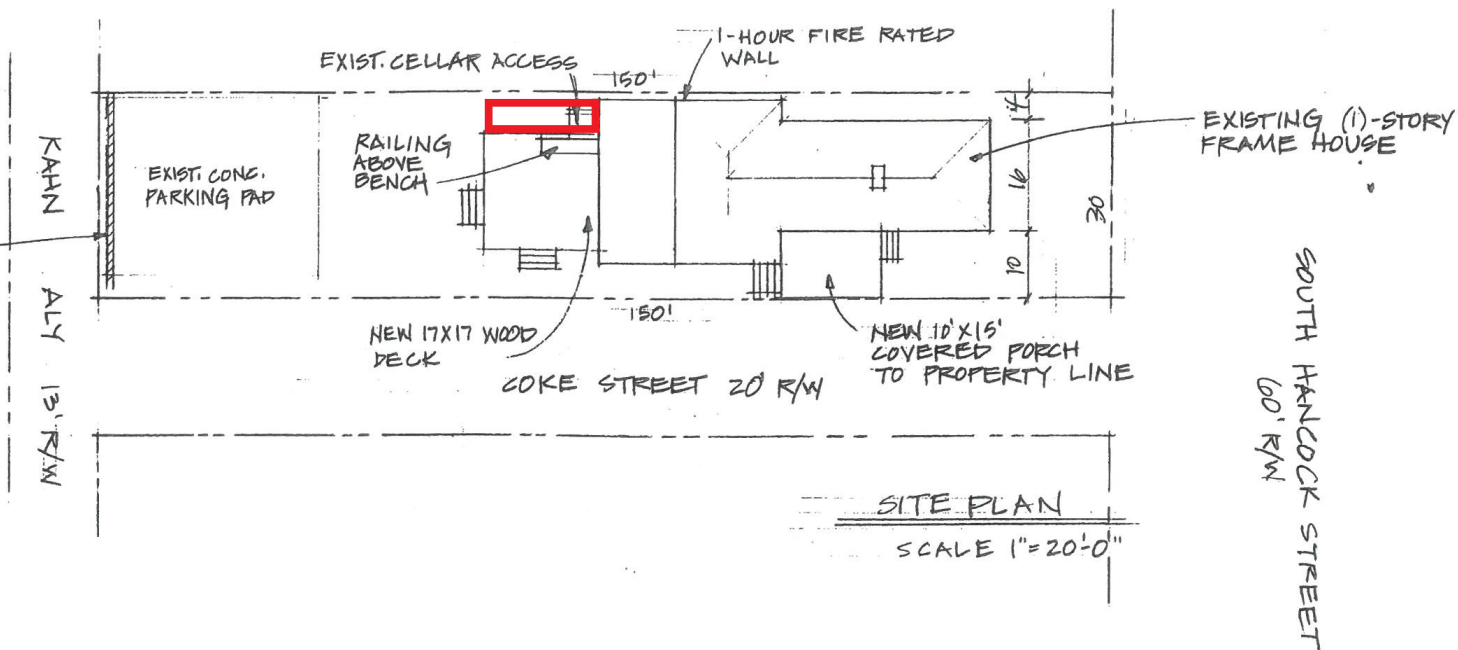

**RED BOX** is the requested **MODIFIED VARIANCE**.  
The crawl space was consistently being broken in to.  
Further canceling the crawlspace entry would invite  
more break-ins.

|                                        |                    |                  |
|----------------------------------------|--------------------|------------------|
| SITE PLAN ;                            |                    |                  |
| SCALE: _____                           | APPROVED BY: _____ | DRAWN BY _____   |
| DATE: 4.9.21                           |                    | REVISED _____    |
| OVERLY RESIDENCE<br>913 S. HANCOCK ST. |                    | 40203            |
| MARY HERD JACKSON, AIA                 |                    | DRAWING N<br>A-6 |

FENCE ACTS @ RAILING

(2 OR 3) 2x8 BEAM (VERIFY)

(3) POSTS CAN PROJECT THROUGH DECK TO TOP OF RAILING

6" x 2"  
HINGED DOOR IN FLOOR TO ACCESS CELLAR STEPS

FUTURE DOG DOOR

RECEIVED

MAY 20 2022

PLANNING & DESIGN SERVICES

(2 OR 3) 2x8 BEAM (VERIFY)

UNCOVERED DECK

DN 4R @ 6" = 2'-0"

DN 6"  
EXIST.

NOTE: INSTALL DECKING MATERIAL ON DIAGONAL PER OWNER

(2) 2x8 BEAM

COVERED PORCH

"WATERFALL STEPS" TO GRADE

RAISED SIDEWALK

2x8 @ 16" O.C.

2x8 @ 16" O.C.

(2) 2x8 @ PERIMETER

2x8 @ 16" O.C.

(2) 2x8 BEAM

4x4 POST ON 12" ROUND CONC. FOOTER MIN. 24" BELOW GRADE, TYP.

INSTALL OWNER'S POSTS & ROOF ABOVE FLOORING

## SIDE AND REAR DECK PLAN

SCALE: 1/4" = 1'-0"

APPROVED BY:

DRAWN BY

DATE: 2.8.22

REVISED

OVERLY RESIDENCE  
913 SOUTH HANCOCK ST.

MARY HEED JACKSON, AIA

DRAWING NUMBER  
A-7 OF 7

22-VARIANCE-0076