



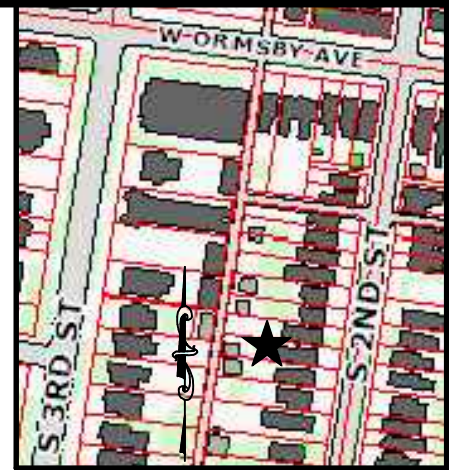


Location Map
No Scale

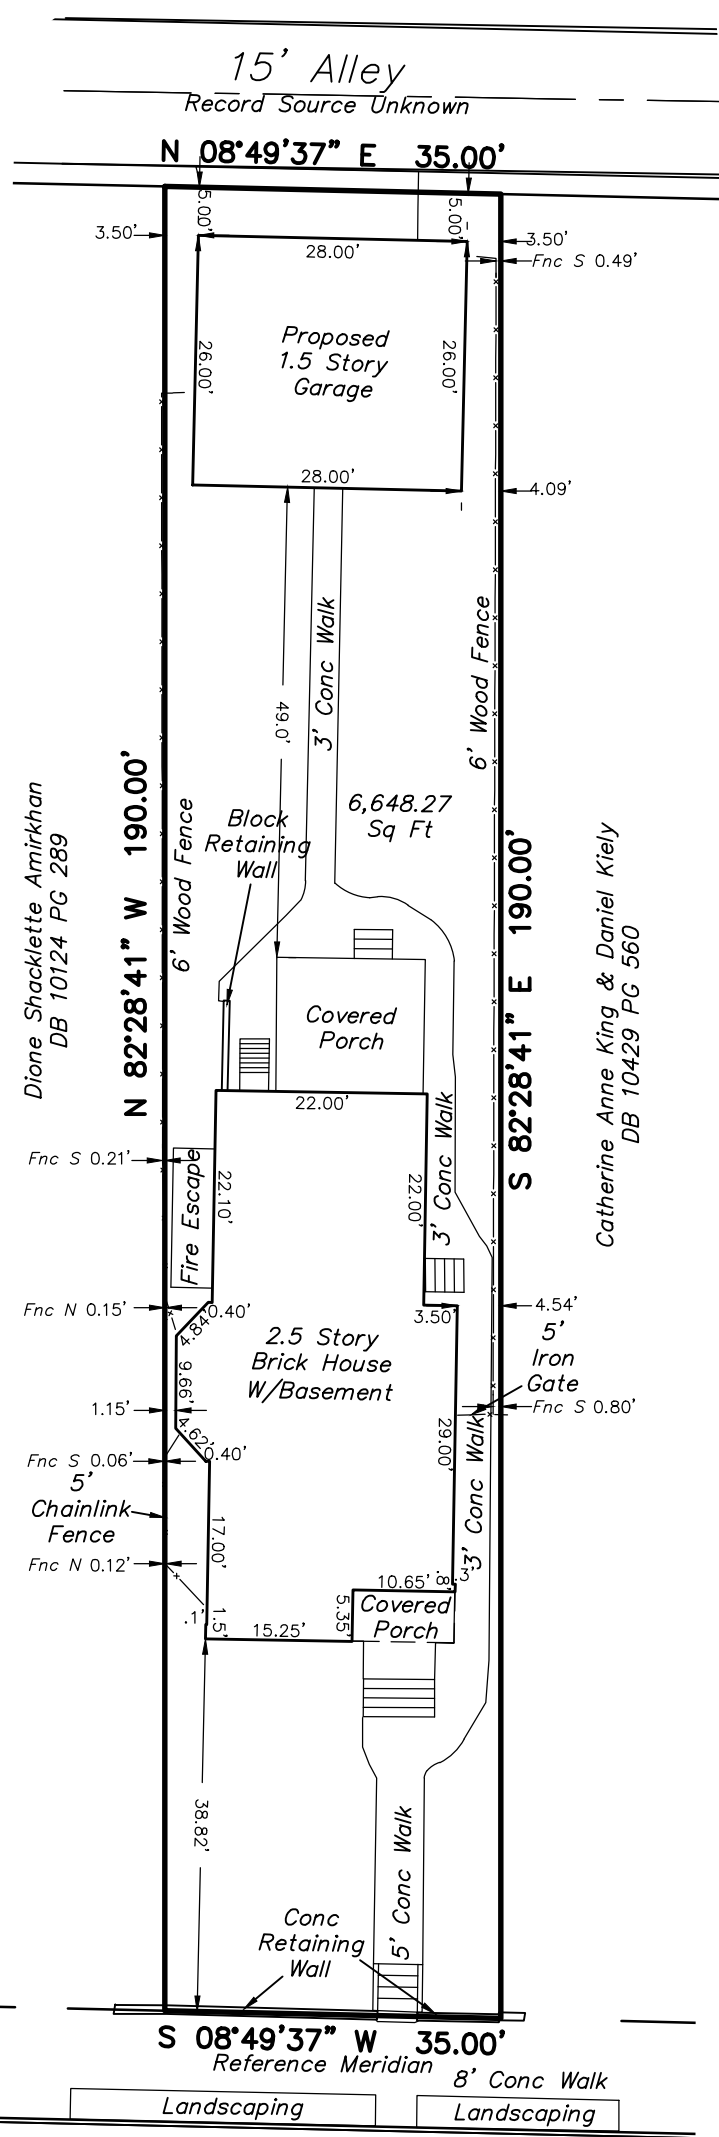

KY GRID NORTH BEARING DATUM
The basis of bearings for this plat, is based on G.P.S. observations taken along a random traverse line on 08/29/2022. Kentucky State Plane Coordinates NAD83, Kentucky North Zone.

FLOOD NOTE
Flood Plain Determination is restricted to a review of the Flood Insurance Rate Maps latest revisions and shall not be construed as a confirmation or denial of flooding potential. The property shown hereon is NOT located within a 100 year flood zone as indicated by F.E.M.A. Map No. 21111C0041 F dated February 26, 2021.

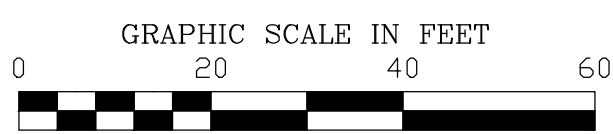

SITE PLAN FOR KEVIN MICHAEL
& MARY C UHLS
Address: 1330 S 2nd St,
Louisville, KY 40208-2304
D.B. 12415, Pg. 115
Parcel ID 032E00820000

DRAWN BY: DMF
DATE: 09/22/2022
SCALE: 1" = 20'

FIELD SURVEY
DATE: 08/29/2022
BY: AS/JS

**CARDINAL
SURVEYING**
9009 PRESTON HWY.
LOUISVILLE, KY 40219
Phone (502) 966-3446
www.cardinalsurveyingservices.com

S 2nd St - 60' R/W
Record Source Unknown