

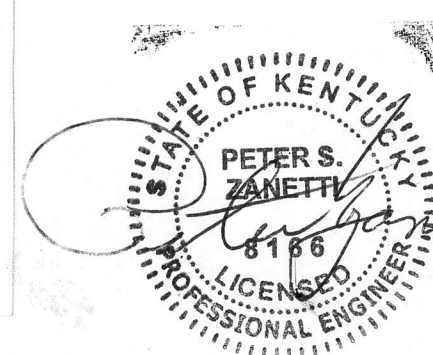
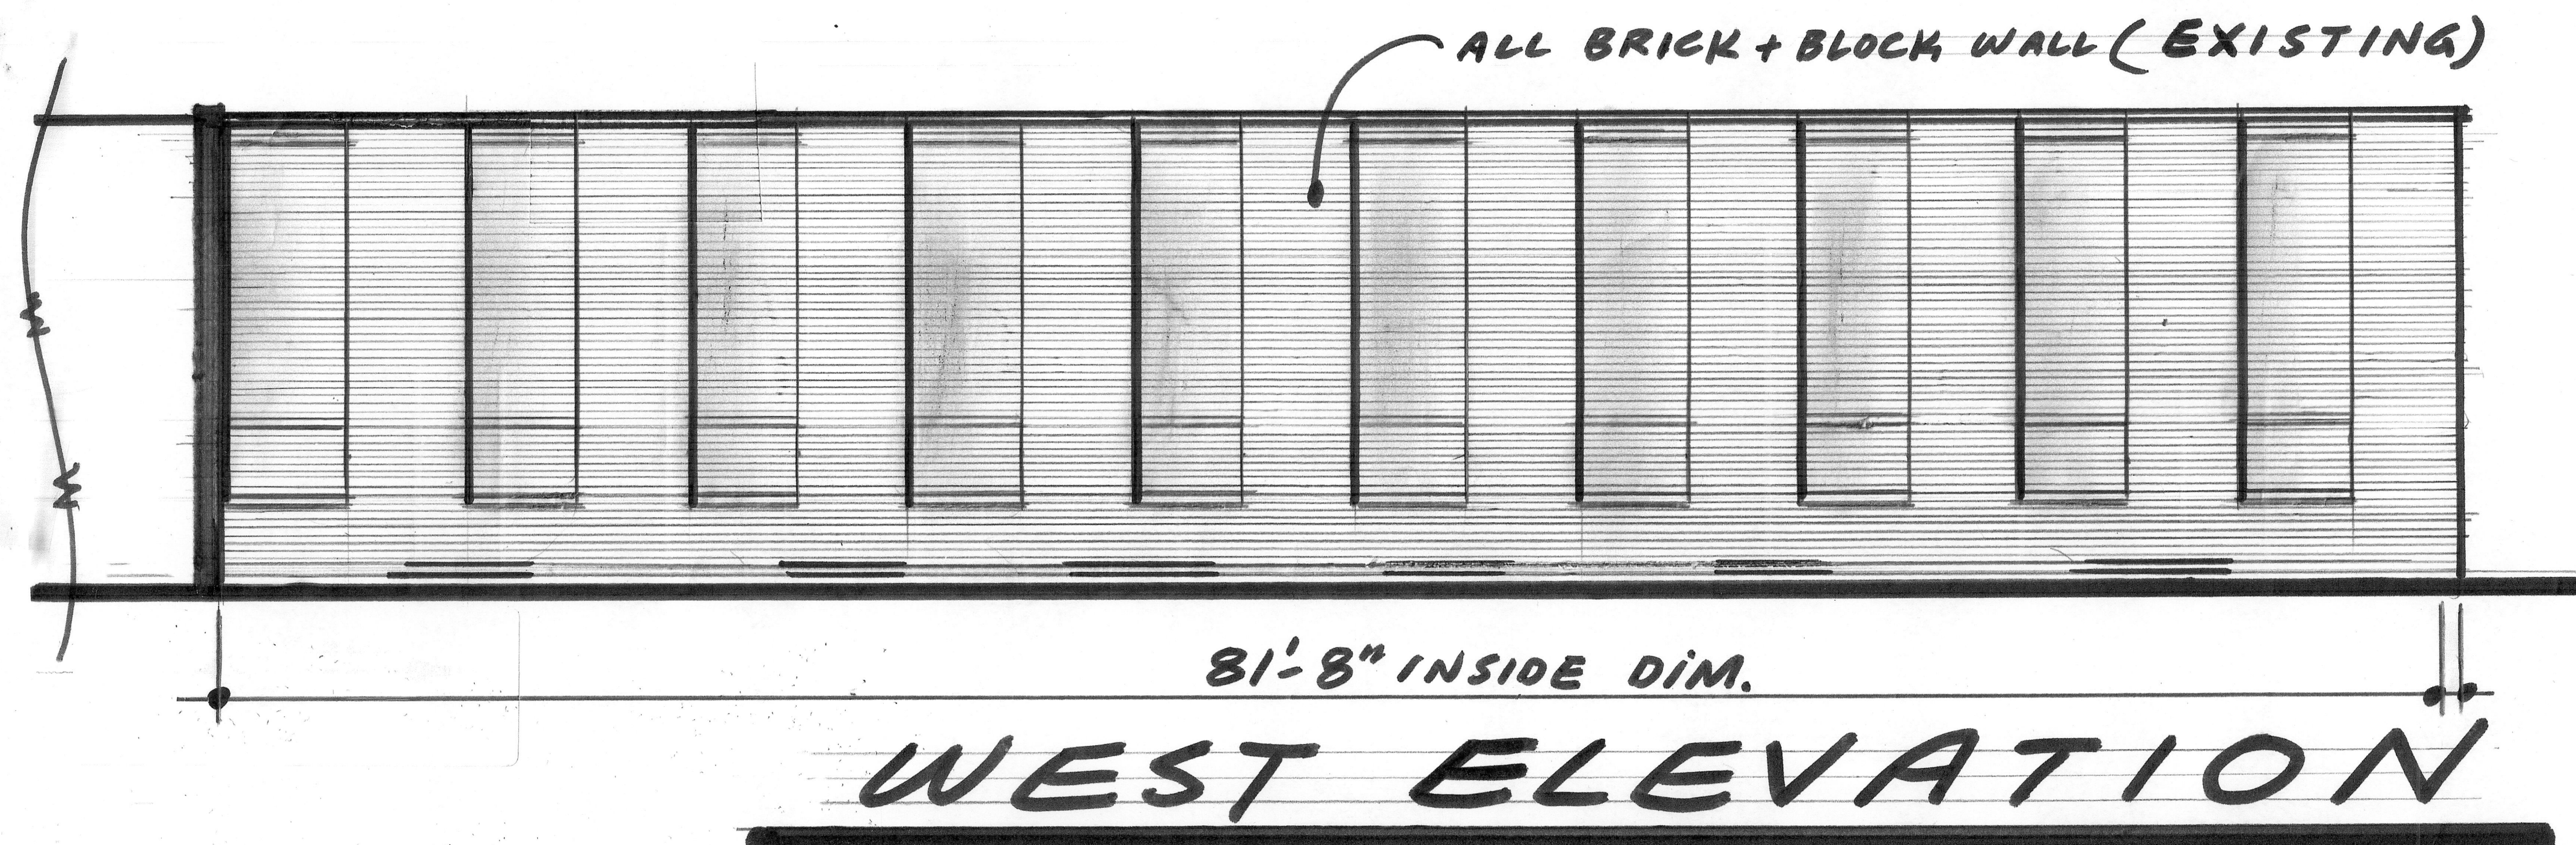


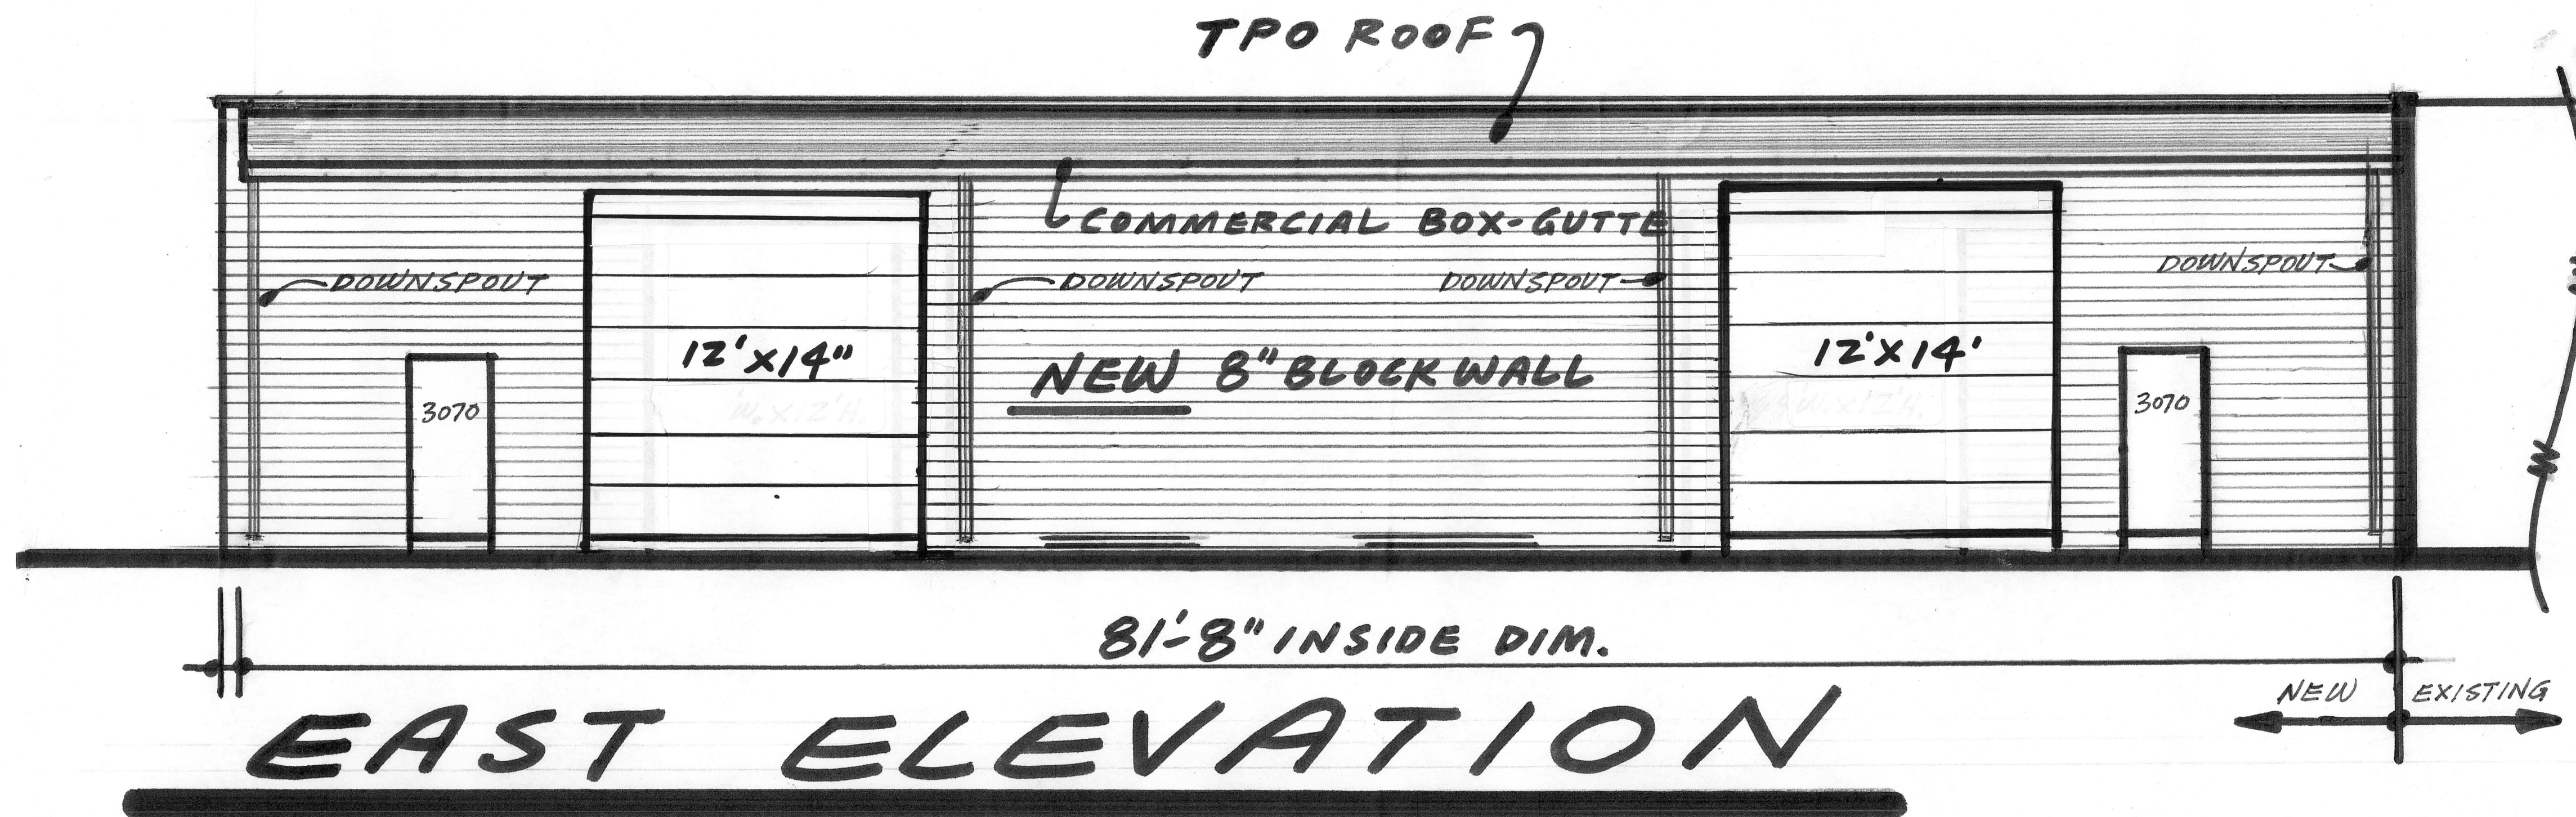

9-21-22

1

BARNES.

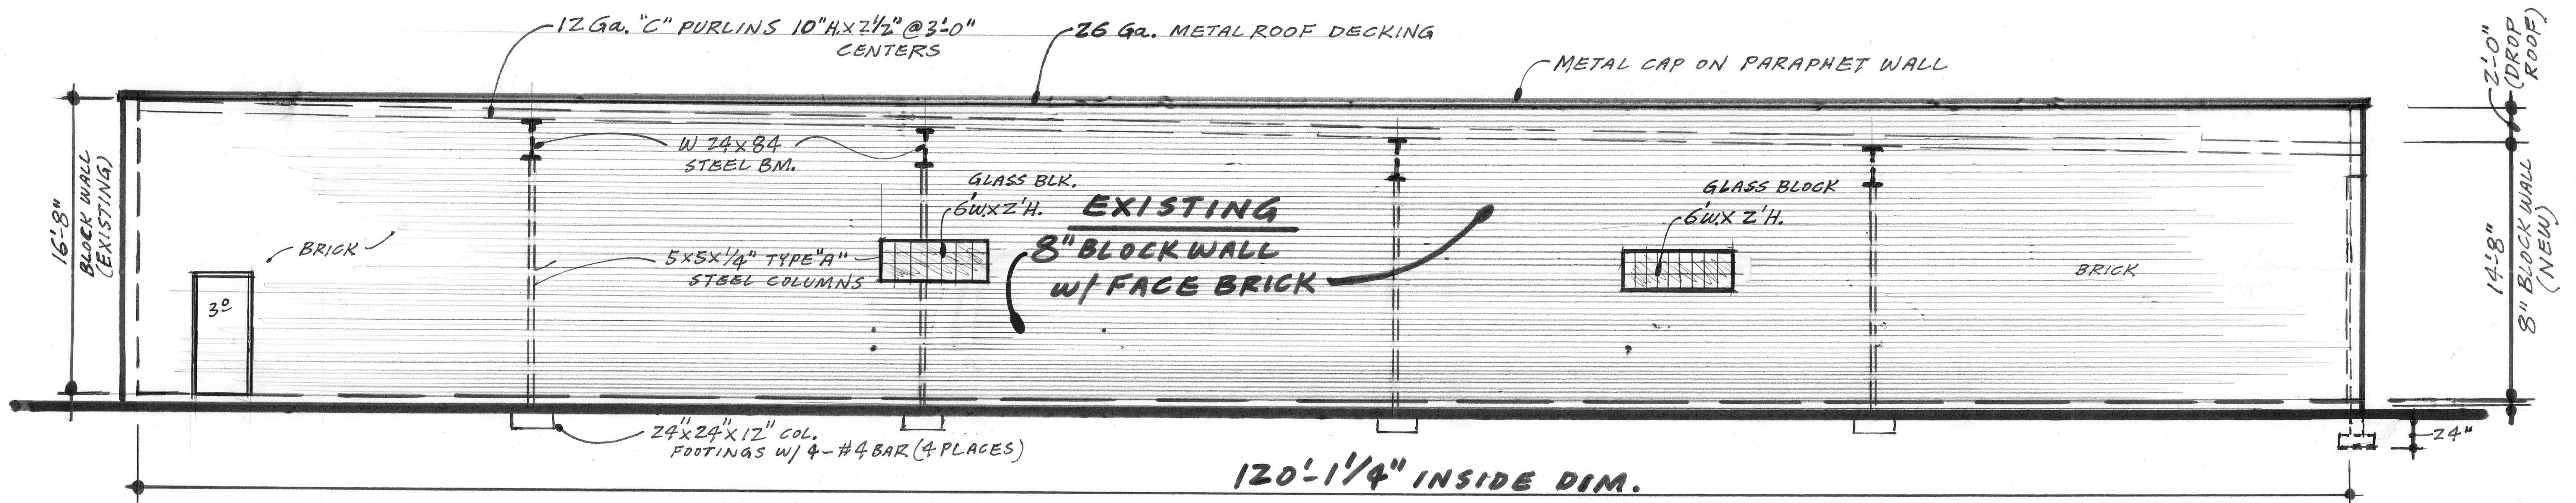

SOUTH ELEVATION





9-21-22



2

BUILDER MUST VERIFY DRAWINGS
for all revisions, dimensions
square footage, structural sizes/spans
and all building code compliances are
satisfied before starting any construction.


DRAFTSMAN IS NOT RESPONSIBLE
if these procedures are ignored

 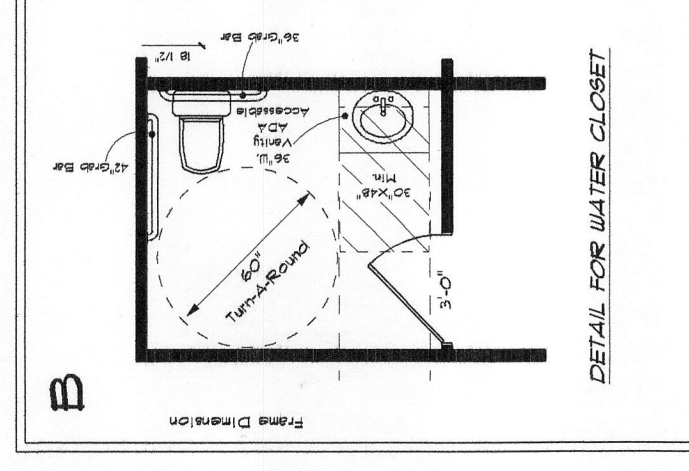


CRAIG BARNES
32nd AND MARKET STREET

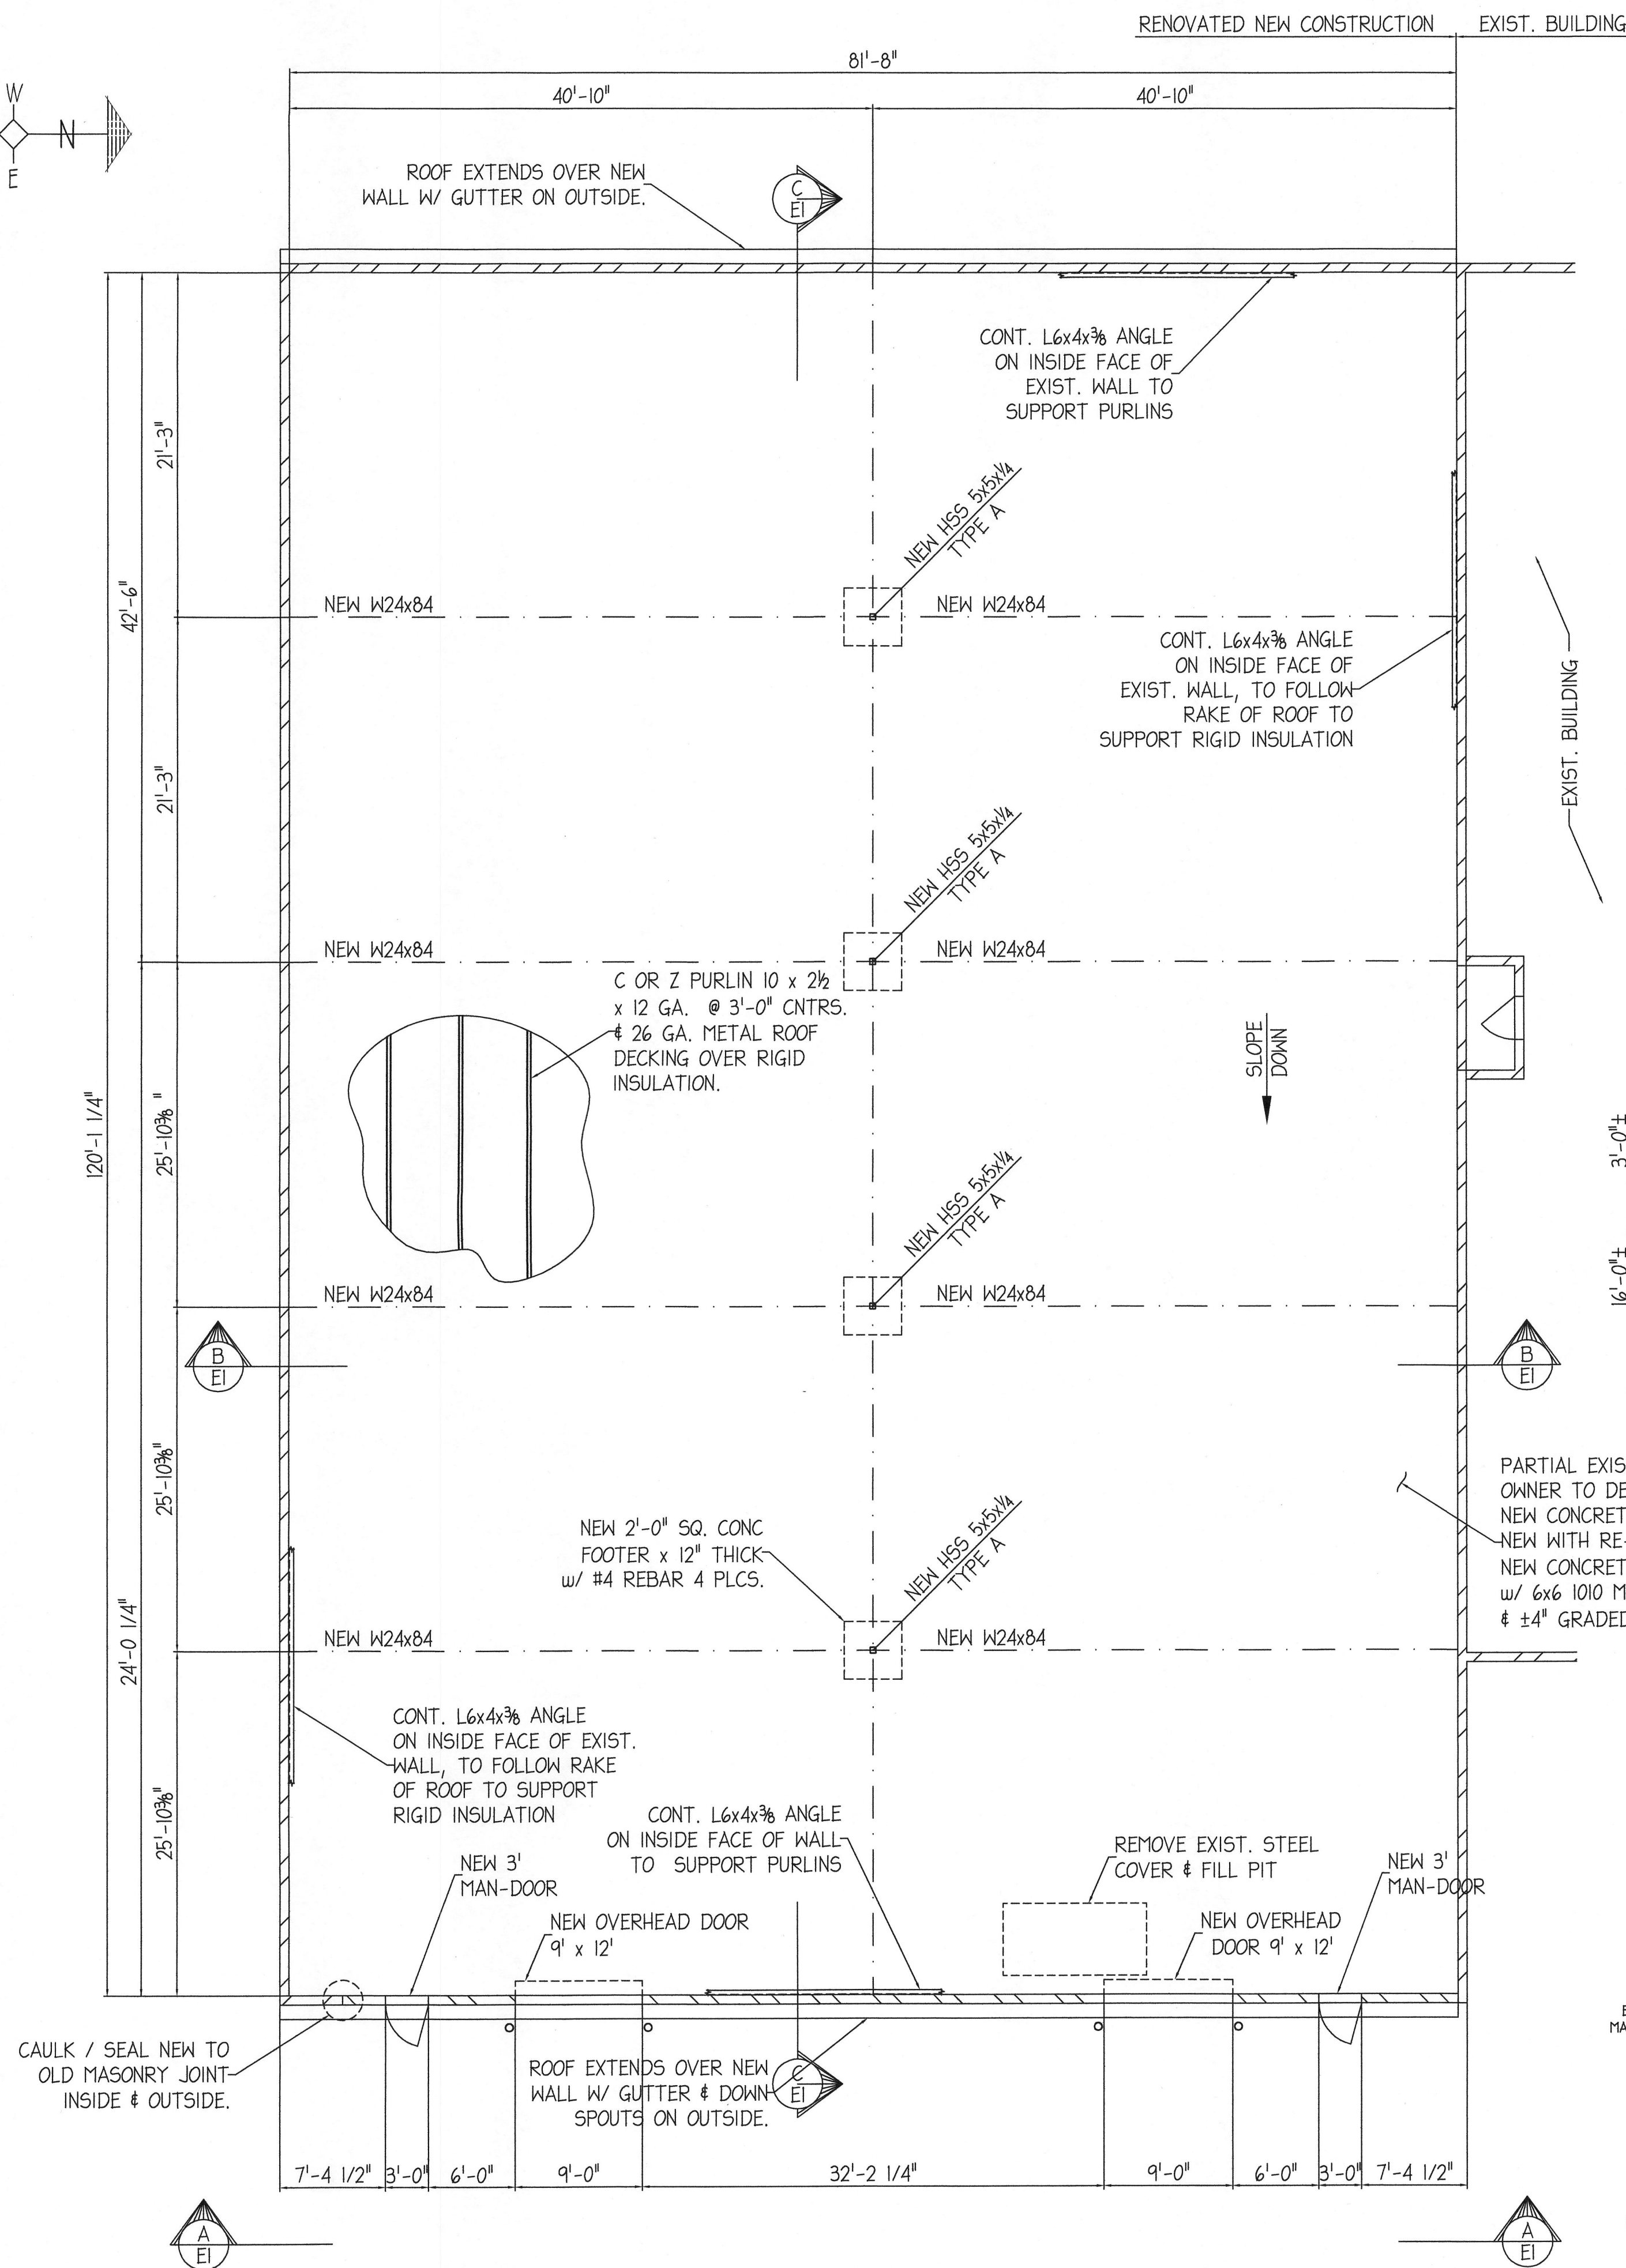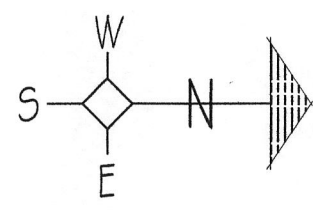


PLAN VIEW

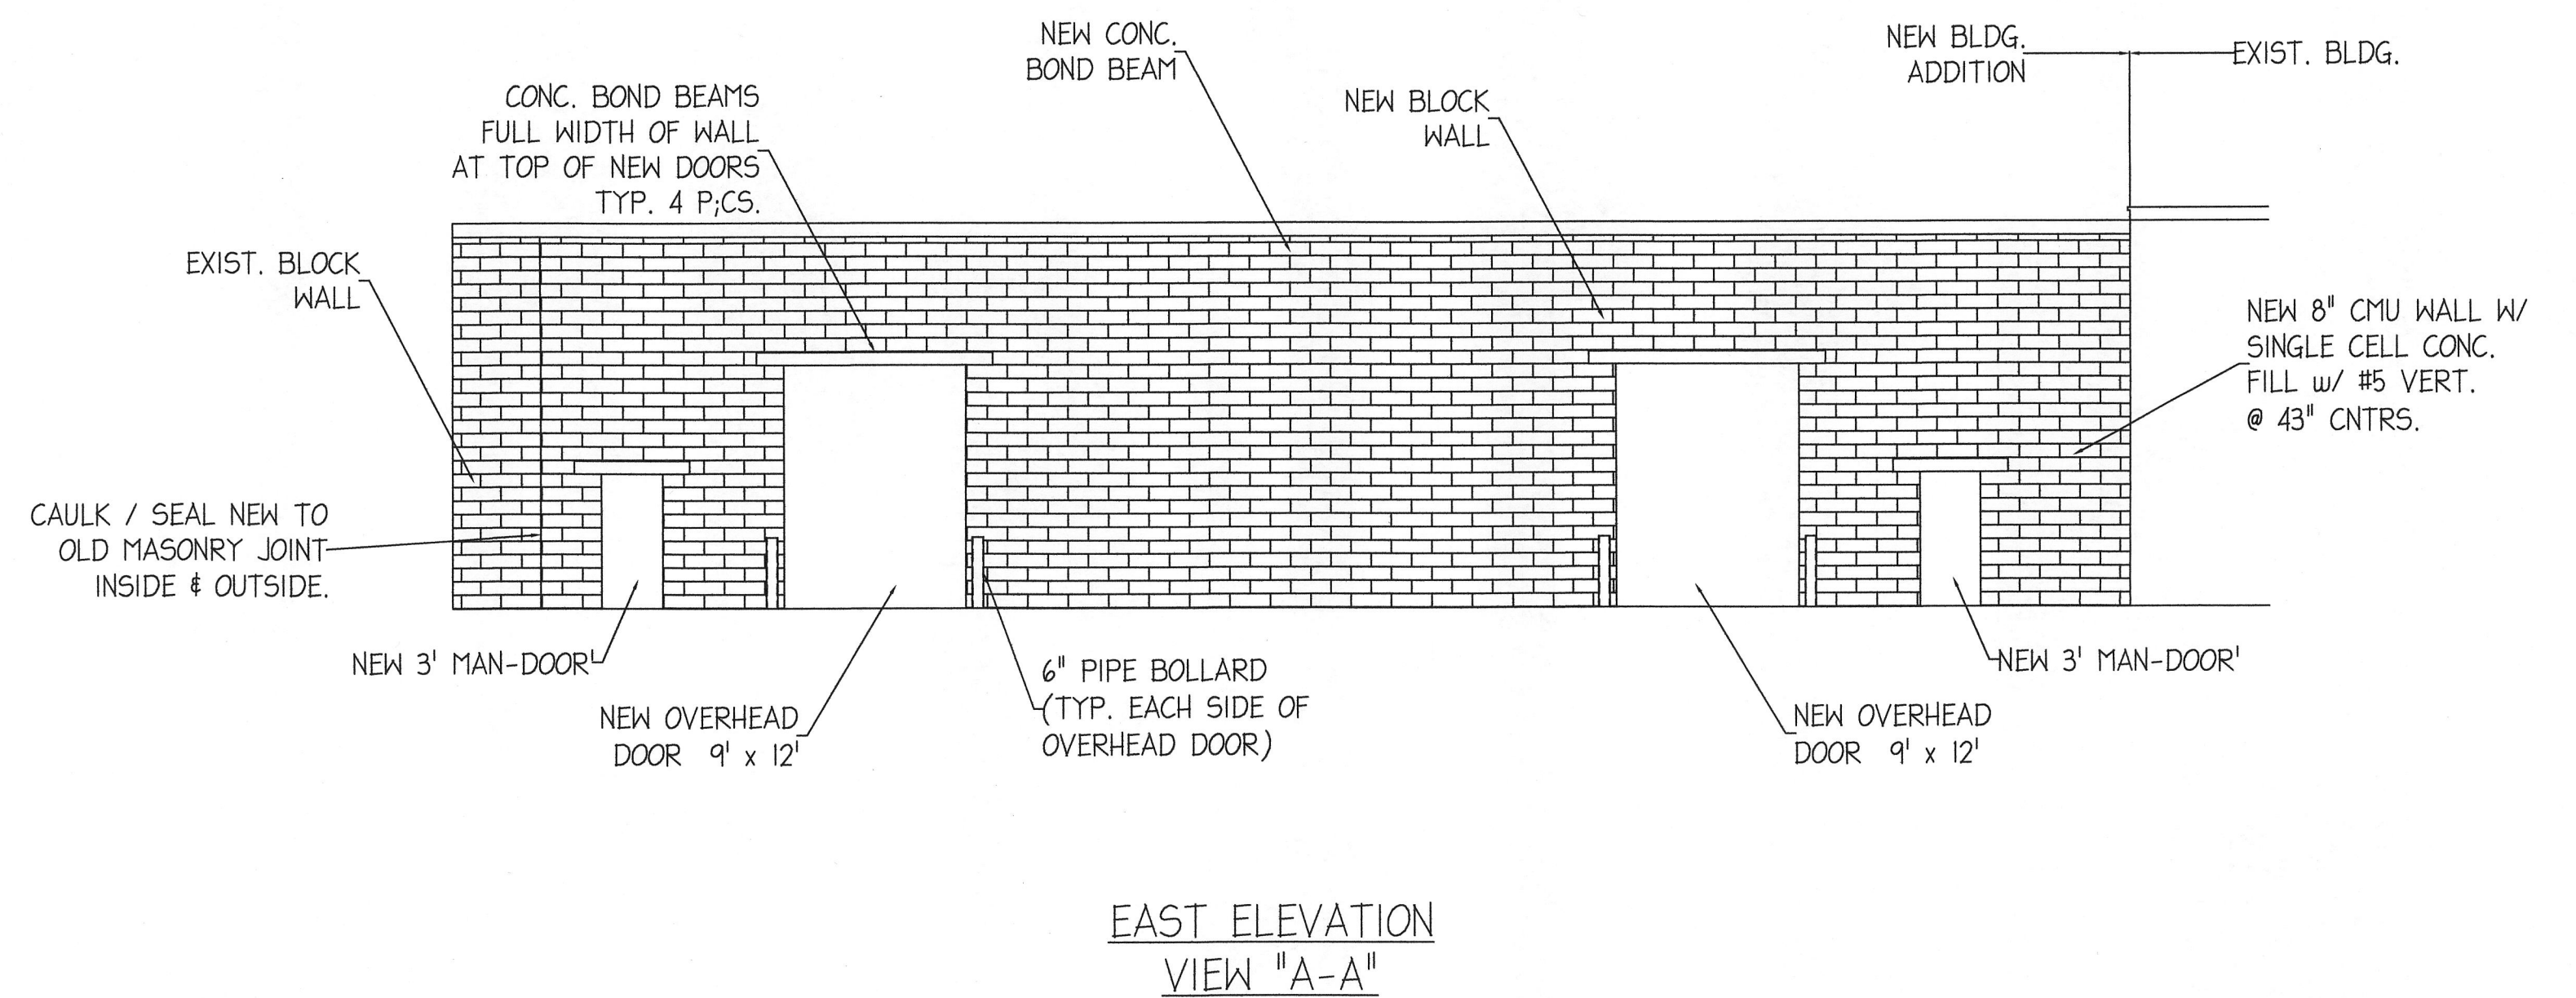


EAST ELEVATION
VIEW "A-A"

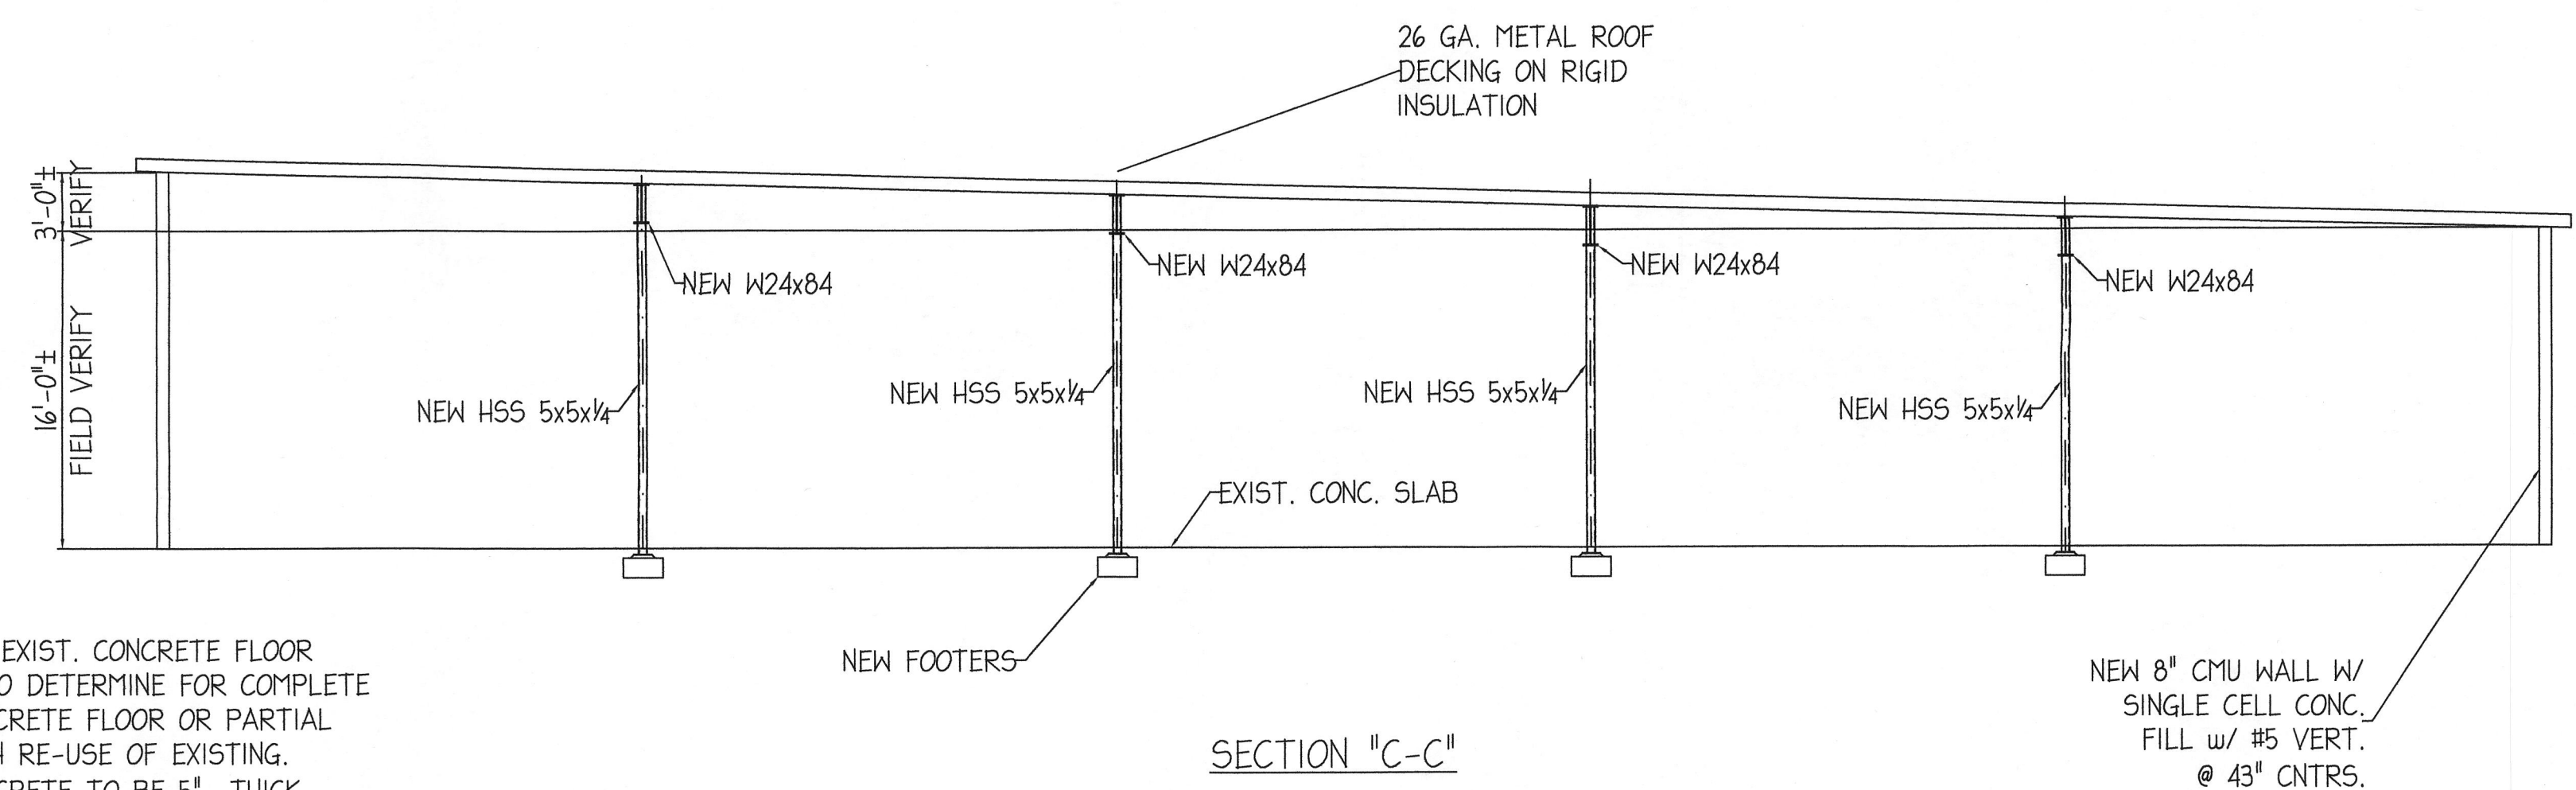


SECTION "C-C"

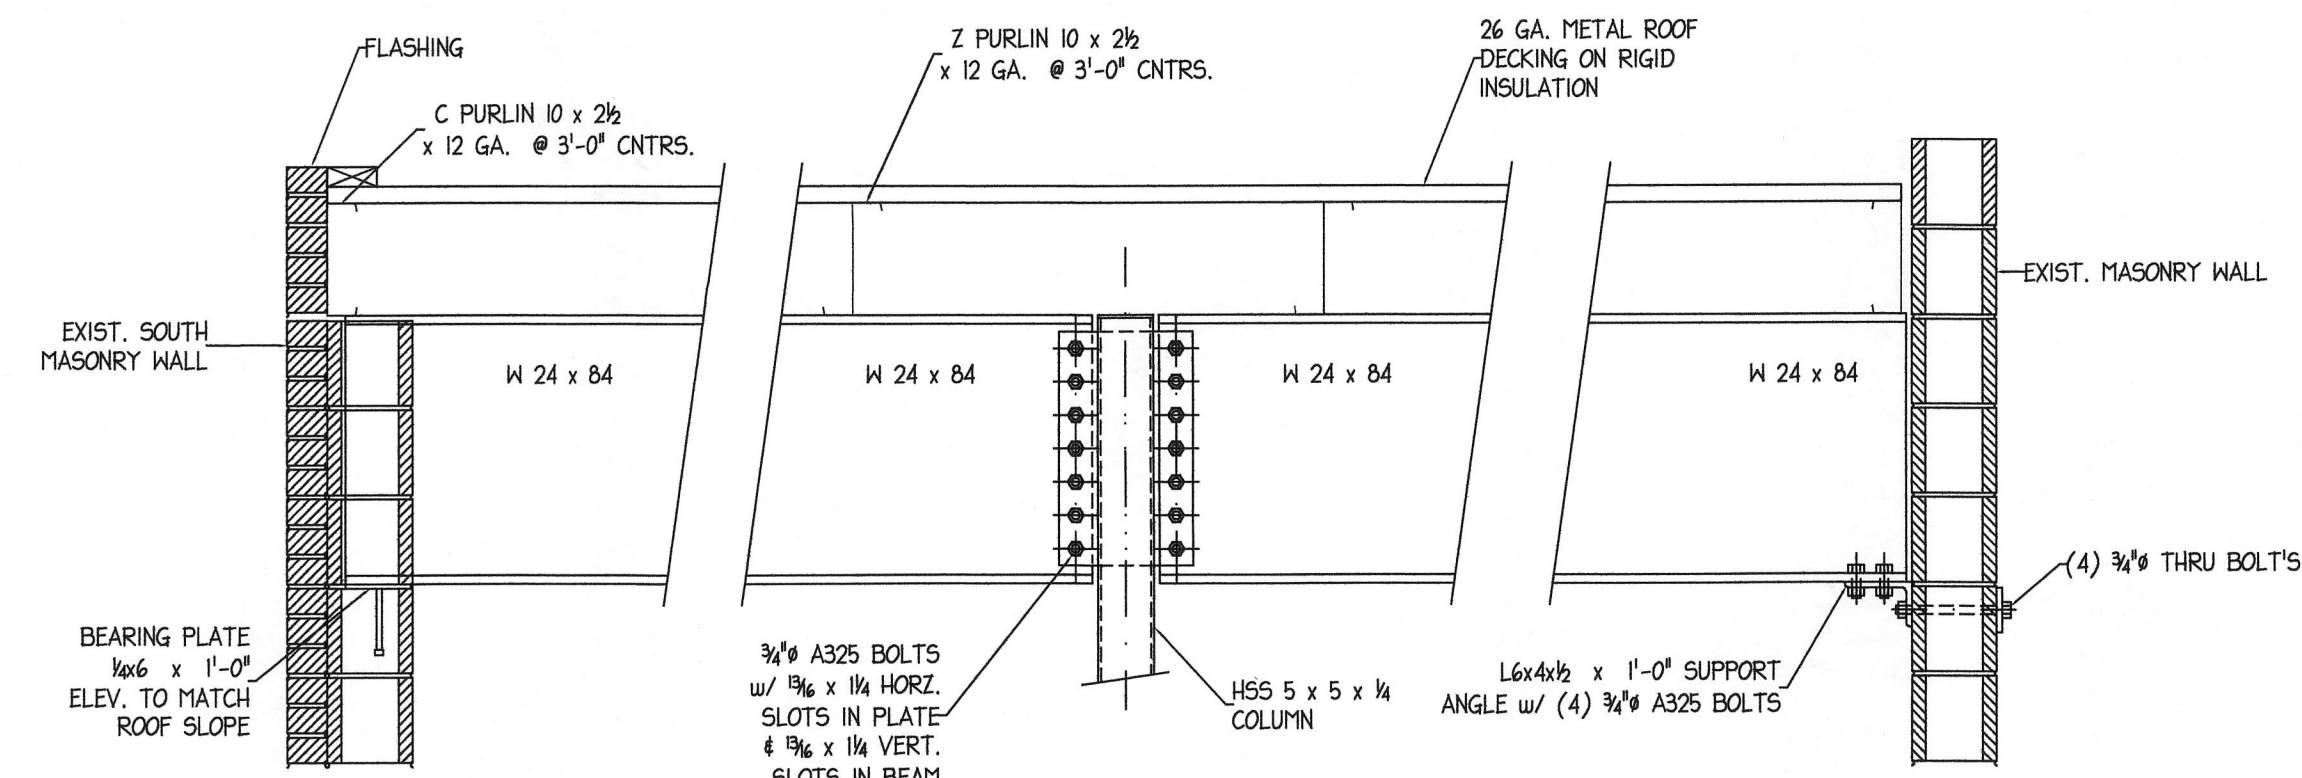

SECTION "B-B"

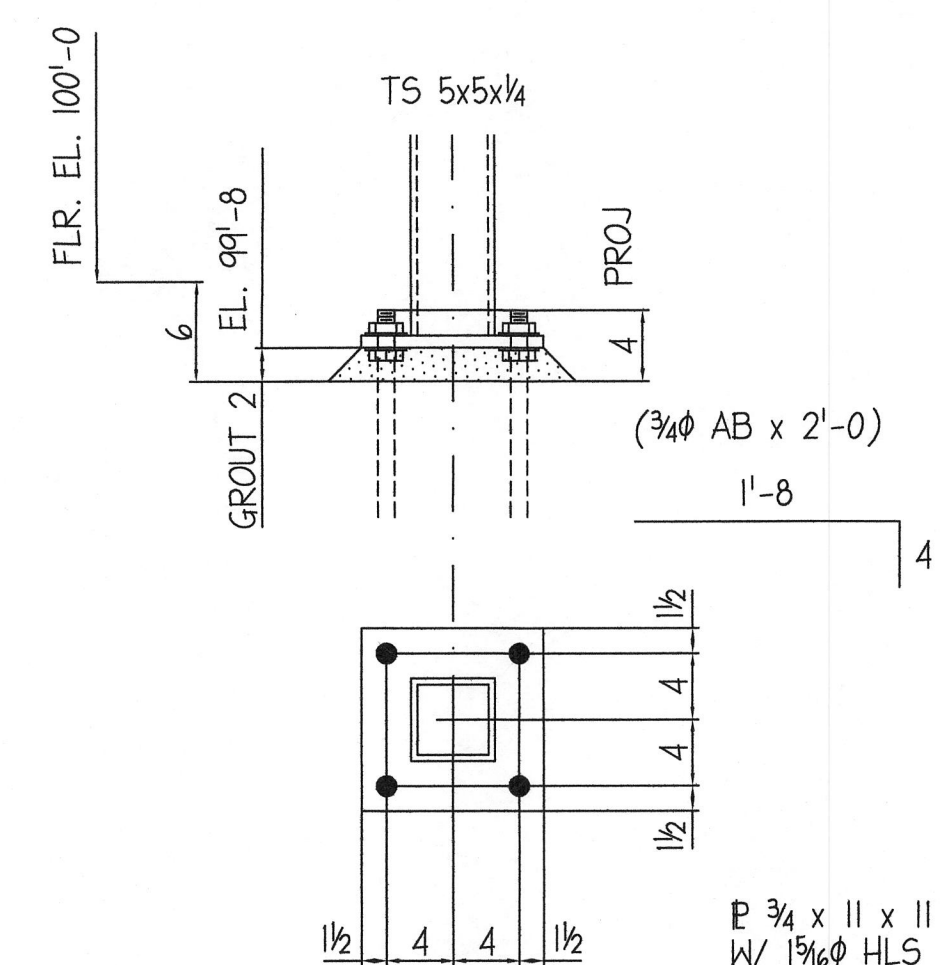

ANCHOR BOLT SETTING PLAN ~ TYPE "A"
4 REQ'D

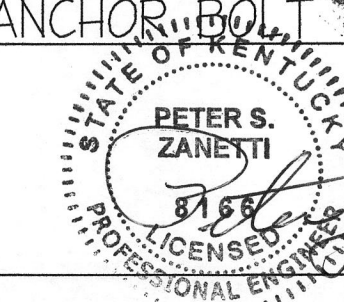

EXISTING BUILDING
RENOVATIONS
32nd & MARKET
LOUISVILLE, KENTUCKY

DRAWN BY: EH DATE: 4/2022
DWG. NO:

4