


BUILDER SHALL VERIFY ALL DIMENSIONS BEFORE CONSTRUCTION

NOTE: ALL DIMENSIONS ARE BASED UPON AND DERIVED FROM FIELD MEASUREMENTS. WALL FINISHES, ACCESSABILITY, MECHANICAL AND HUMAN ERROR MAY MAKE SOME FIELD ADJUSTMENTS NECESSARY.


IMPORTANT NOTE:
ALL POSSIBLE CARE HAS BEEN TAKEN TO ASSURE THE ACCURACY OF DIMENSIONS, ROOF PITCH AND THE EXPECTED APPEARANCE OF THE FINISHED HOME FOR THIS REMODEL / ADDITION PLAN. ALL IS BASED UPON FIELD MEASUREMENT OR THE ORIGINAL CONSTRUCTION PLANS OF THE EXISTING STRUCTURE. UNKNOWN EXIST IN EVERY STRUCTURE THAT MAY BE REVEALED ONLY UPON DEMOLITION AND CONSTRUCTION AS WORK PROGRESSES. THEREFORE, THE BUILDER MAY HAVE TO MAKE FIELD ADJUSTMENTS BASED UPON ACTUAL DIMENSIONS AND CONDITIONS. BETTER BY DESIGN LLC NOR ITS OPERATIVES ACCEPT ANY RESPONSIBILITY FOR VARIATIONS OF DIMENSIONS, ROOF PITCH OR APPEARANCE OF THE FINISHED HOME.

BUILDER MUST DETERMINE THE FEASIBILITY OF REMOVING WALLS OR OTHER STRUCTURE. IF ROOF OR FLOOR BEARING WALLS OR BEAMS ARE TO BE ALTERED OR REMOVED, CARE MUST BE TAKEN TO SUPPORT EXISTING STRUCTURE BEFORE ALTERING OR REMOVING EXISTING SUPPORT. IT IS THE RESPONSIBILITY OF THE BUILDER AND OWNER TO ASSURE SAFETY AND STRUCTURAL INTEGRITY. BETTER BY DESIGN LLC PLANS ARE CONCEPTUAL AND AS SUCH DO NOT EXPRESS OR IMPLY THAT ALTERATION OR REMOVAL OF ANY EXISTING STRUCTURE IS SOUND PRACTICE FROM AN ARCHITECTURAL OR ENGINEERING PERSPECTIVE. BETTER BY DESIGN LLC ASSUMES NO RESPONSIBILITY FOR JOB SITE SAFETY OR FOR ANY INJURY OR DAMAGE RESULTING FROM THE BUILDERS ATTEMPT TO DEMOLISH, ALTER OR CONSTRUCT ANY STRUCTURE DEPICTED ON THIS PLAN.

Use of these plans by the client/customer of Better By Design, LLC indicates that the client/customer understands and agrees to all of but not limited to the following terms and conditions of such use. Better By Design, LLC its members, employees and/or agents, actual or apparent, assume no liability for design errors or omissions beyond the amount paid to Better By Design, LLC by the client/customer for the plans produced. Better By Design, LLC neither, employees and/or agents, actual or apparent, shall not be liable to the client/customer for any costs, losses, injuries or damages caused to the client/customer by any departure from the plans. Client/customer agrees to indemnify Better By Design, LLC for any claims by any third parties for any costs, losses, injuries or damages caused by any departure from the plans. This provision covers departures from the plans by the client/customer, and also departures from the plans by any individual or entity with whom the client/customer shares these plans. The client/customer acknowledges that the plans were prepared assuming the design materials would be available and the client/customer acknowledges that those materials may or may not be available at the time of construction. Better By Design, LLC shall not be liable to the client/customer for any costs, losses, injuries or damages caused to the client/customer by any departure from the materials contemplated when the plans were prepared. Client/customer agrees to indemnify Better By Design, LLC for any claims by any third parties for any costs, losses, injuries or damages caused to the client/customer by any departure from the materials contemplated when the plans were prepared. This provision covers departures from materials by the client/customer, and also departures from materials by any individual or entity with whom the client/customer shares these plans. The client/customer acknowledges that design errors are possible and the client/customer agrees to employ a licensed, insured professional engineer/architect/contractor and/or sub-contractor to insure structural integrity and compliance with federal, state and local law, rules, codes and regulations. Client/customer agrees that codes govern over drawings and dimensions govern over scale. Better By Design, LLC shall not be liable to the client/customer for any costs, losses, injuries or damages caused by design errors. Client/customer agrees to procure his licensed, insured professional engineer/architect/contractor and/or sub-contractor and to hold Better By Design, LLC harmless in the event of design errors. And client/customer agrees to indemnify Better By Design, LLC for any claims by any third parties for any costs, losses, injuries or damages caused by design errors. Client/customer agrees that codes govern over drawings and dimensions govern over scale. Elevation drawings are conceptual only. Better By Design, LLC expresses no guarantee and assumes no liability for any differences between the drawings and the actual appearance of the structure when constructed. Customer/client should verify topographic and subsurface conditions and adapt foundation plans accordingly. Bidders should verify materials, requirements, and availability and report any discrepancies to the customer/client. The purchase of plans from Better By Design, LLC or their agents constitutes a client/customer status and grants a license to the client/customer to build one structure conceptualized by the plan. Changes and modifications to the original drawings (if the changes are not needed to be shown on the drawings) are permitted. However, full rights and title to the original plan and any derivative work, of any kind, shall remain the property of Better By Design, LLC. No plans produced by Better By Design, LLC may be reproduced by the client/customer, his agents or design, in any form without the express written consent of Better By Design, LLC. And in any event, Better By Design, LLC retains all right, title, and interest in the original drawings and all copies. Copying or distributing the property of Better By Design, LLC in any form (hard copies, electronic media, etc.) is strictly prohibited. Violations may be subject to criminal or civil liability. All parties acknowledge and agree that terms and conditions herein shall be continued according to the law of Indiana.

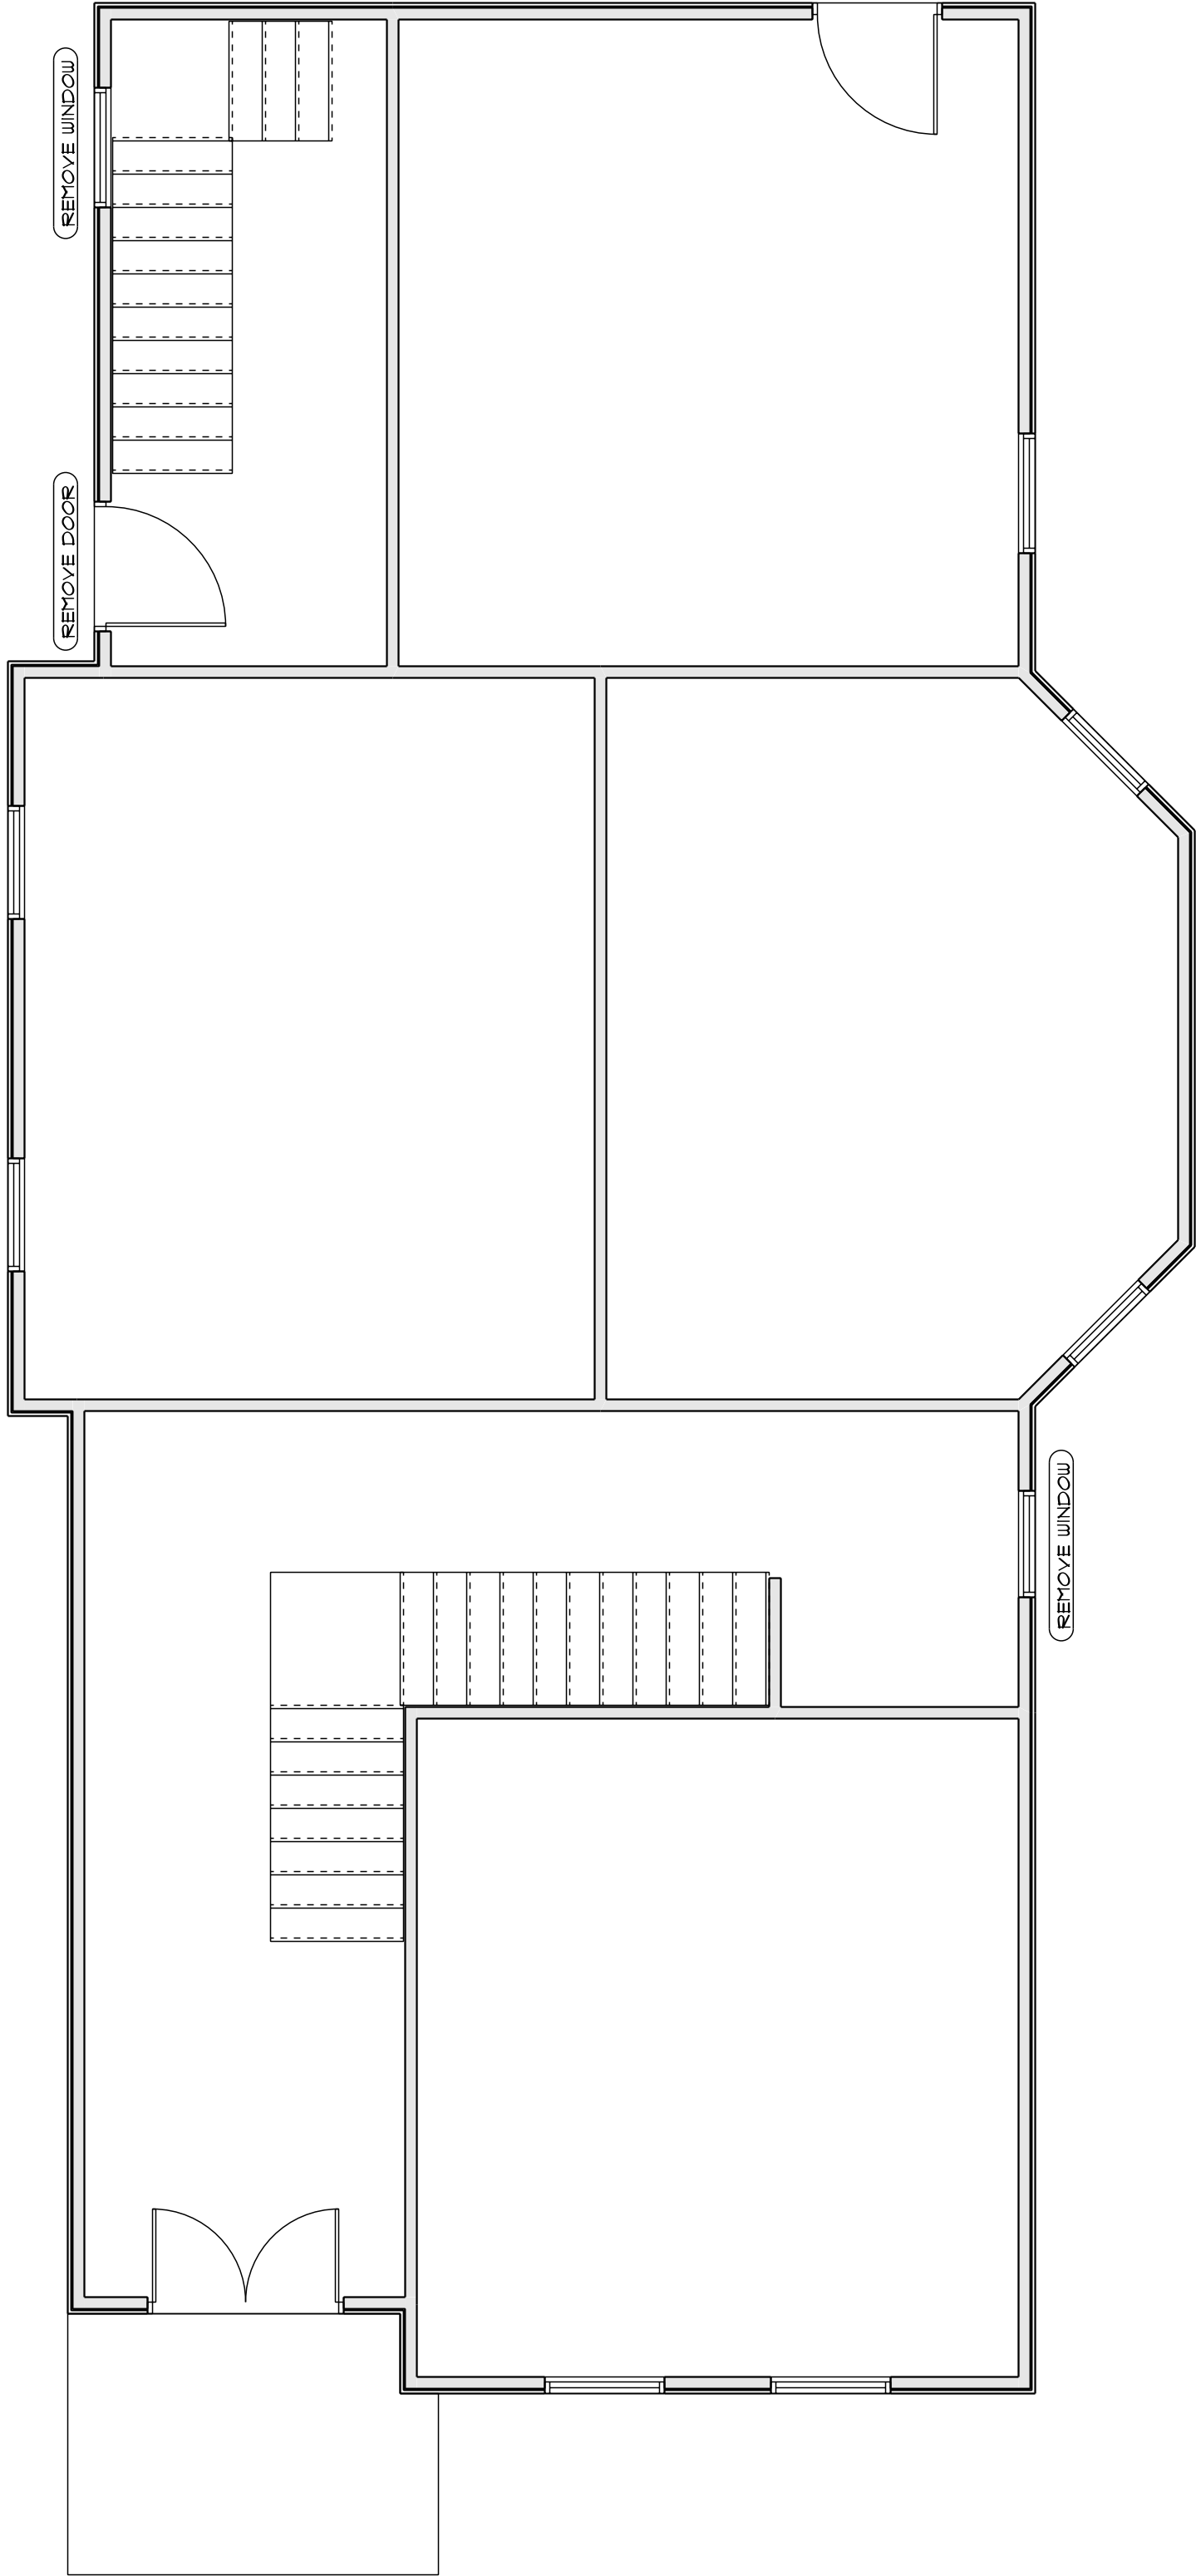


EXISTING MAIN FLOOR
SCALE: 1/4" = 1'-0"

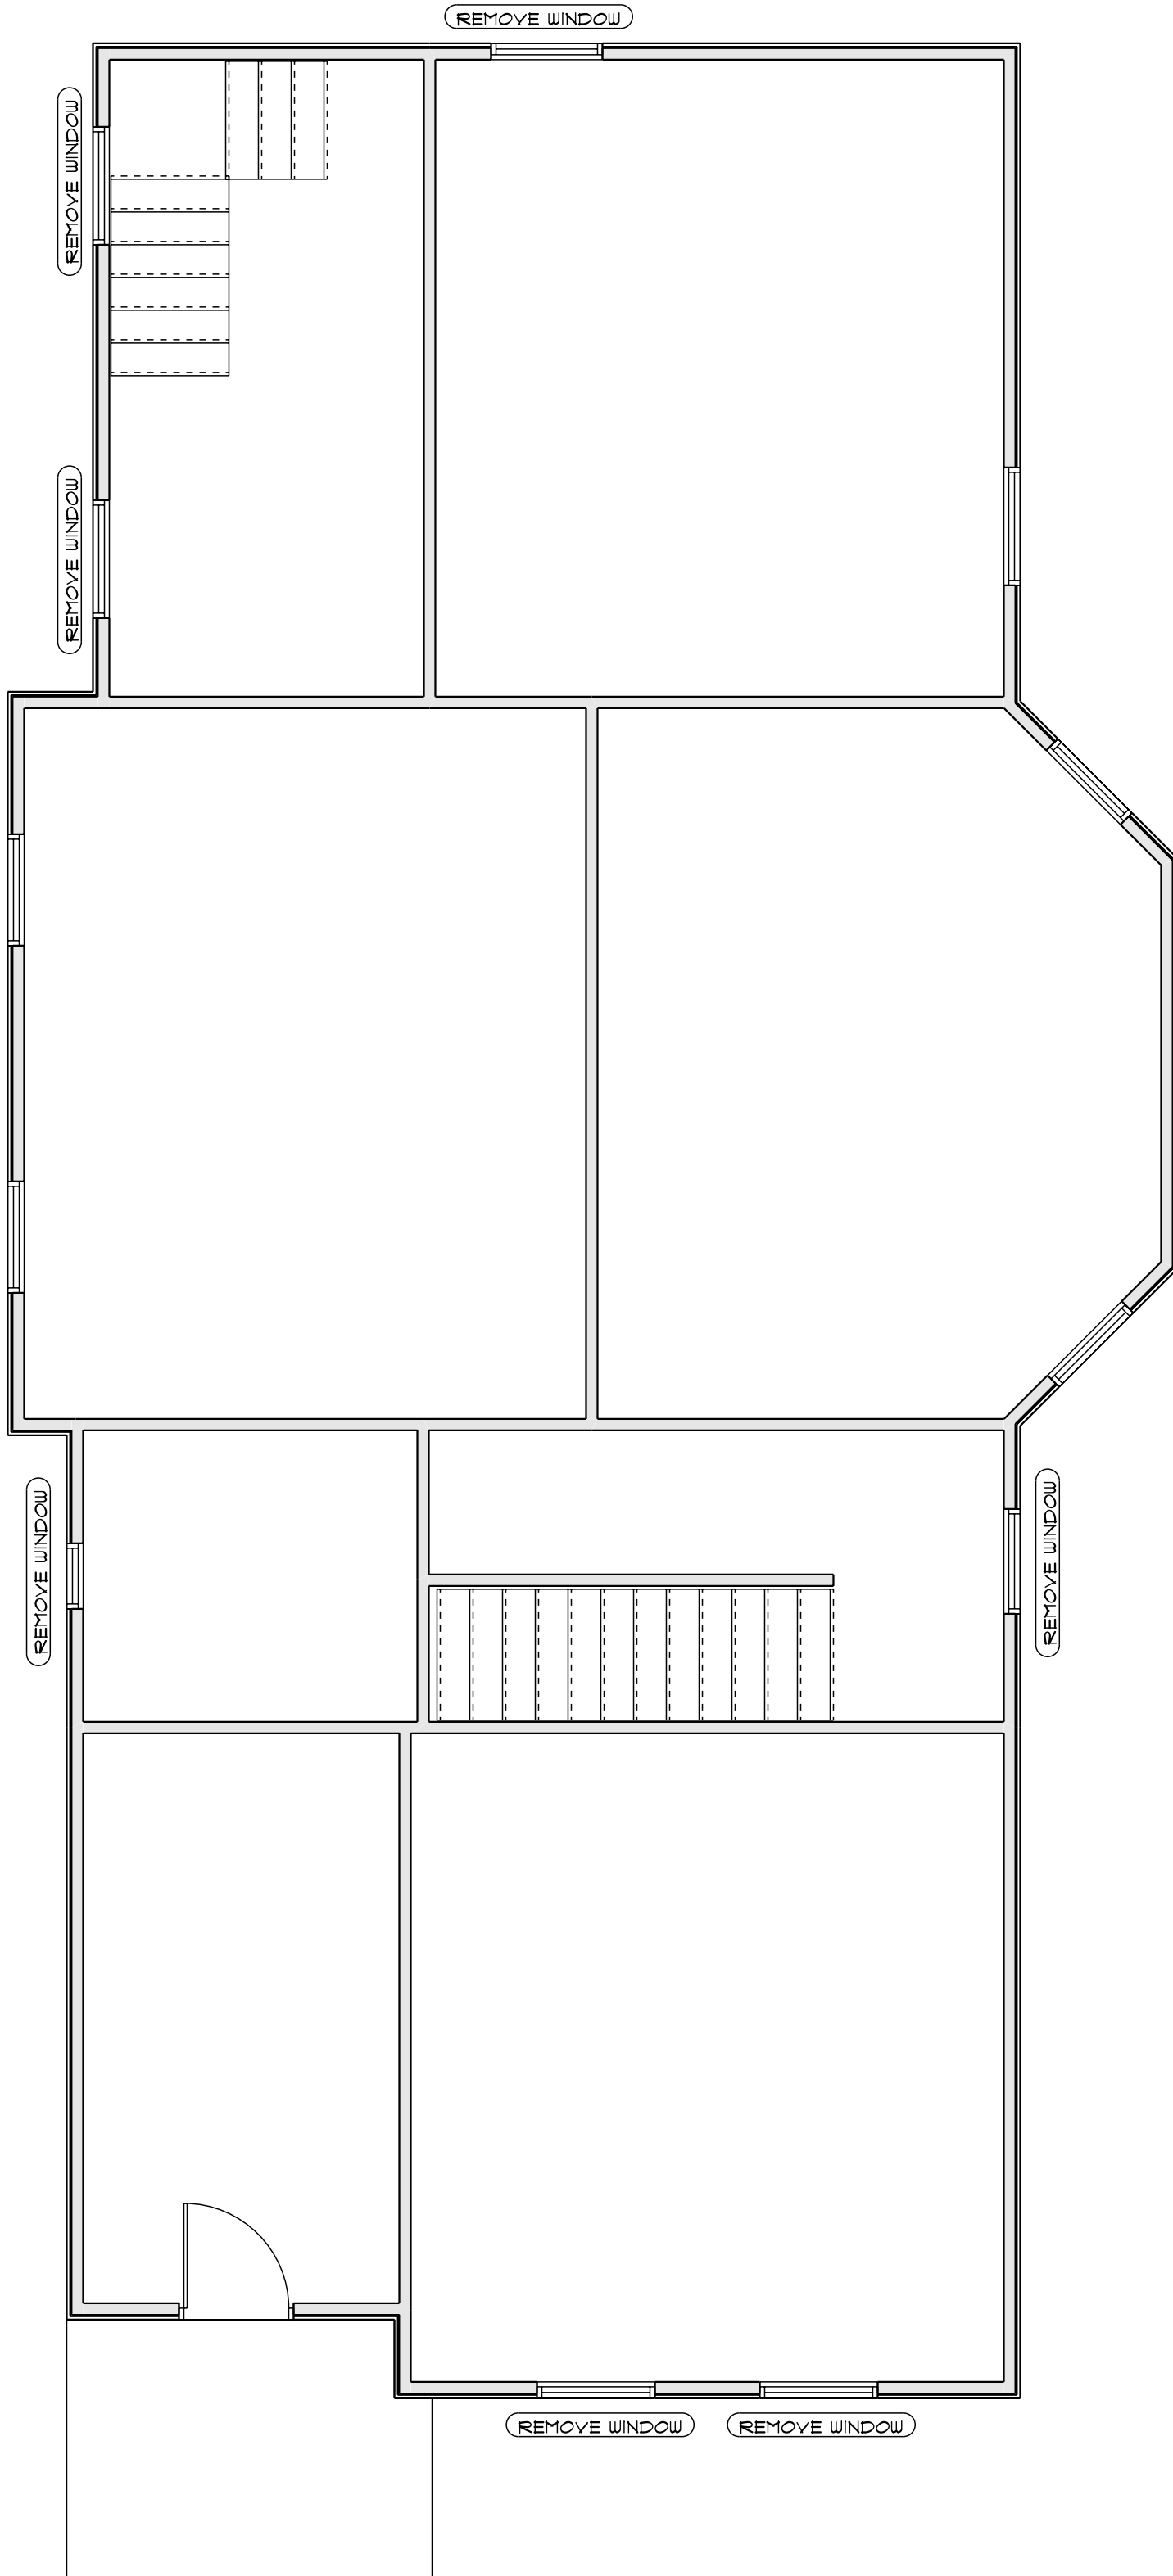

EXISTING UPPER FLOOR
SCALE: 1/4" = 1'-0"

H3 PROPERTIES

DESIGN: • 2824 MONTGOMERY ST.
REVISED: 6/17/2022
DESIGNER: JUC
BETTER BY DESIGN
NEW ALBANY, IN
(802)741-2748
WWW.BBD-PLANS.COM
email: SALES@BBD-PLANS.COM

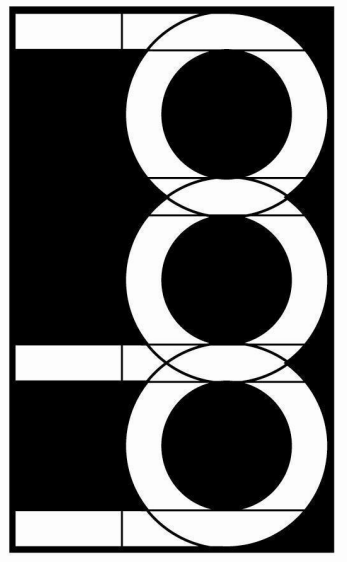

BETTER
by DESIGN LLC

BUILDER SHALL VERIFY ALL DIMENSIONS BEFORE CONSTRUCTION

NOTE: ALL DIMENSIONS ARE BASED UPON AND DERIVED FROM FIELD MEASUREMENTS. WALL FINISHES, ACCESSABILITY, MECHANICAL AND HUMAN ERROR MAY MAKE SOME FIELD ADJUSTMENTS NECESSARY.

IMPORTATNT NOTE:
ALL POSSIBLE CARE HAS BEEN TAKEN TO ASSURE THE ACCURACY OF DIMENSIONS, ROOF FITCH AND THE EXPECTED APPEARANCE OF THE FINISHED HOME FOR THIS REMODEL / ADDITION PLAN. ALL IS BASED UPON FIELD MEASURMENT OR THE ORIGINAL CONSTRUCTION PLANS OF THE EXISTING STRUCTURE. UNKNOWNX EXIST IN EVERY STRUCTURE THAT MAY BE REVEALED ONLY UPON DEMOLITION AND CONSTRUCTION AS WORK PROGRESSES. THEREFORE, THE BUILDER MAY HAVE TO MAKE FIELD ADJUSTMENTS BASED UPON ACTUAL DIMENSIONS AND CONDITIONS. BETTER BY DESIGN LLC NOR ITS OPERATIVES ACCEPT ANY RESPONSIBILITY FOR VARIATIONS OF DIMENSIONS, ROOF FITCH OR APPEARANCE OF THE FINISHED HOME.


BUILDER MUST DETERMINE THE FEASIBILITY OF REMOVING WALLS OR OTHER STRUCTURE. IF ROOF OR FLOOR BEARING WALLS OR BEAMS ARE TO BE ALTERED OR REMOVED, CARE MUST BE TAKEN TO SUPPORT EXISTING STRUCTURE BEFORE ALTERING OR REMOVING EXISTING SUPPORT. IT IS THE RESPONSIBILITY OF THE BUILDER AND OWNER TO ASSURE SAFETY AND STRUCTURAL INTEGRITY. BETTER BY DESIGN LLC PLANS ARE CONCEPTUAL AND AS SUCH DO NOT EXPRESS OR IMPLY THAT ALTERATION OR REMOVAL OF ANY EXISTING STRUCTURE IS SOUND PRACTICE FROM AN ARCHITECTURAL OR ENGINEERING PERSPECTIVE. BETTER BY DESIGN LLC ASSUMES NO RESPONSIBILITY FOR JOB SITE SAFETY OR FOR ANY INJURY OR DAMAGE RESULTING FROM THE BUILDERS ATTEMPT TO DEMOLISH, ALTER OR CONSTRUCT ANY STRUCTURE DEPICTED ON THIS PLAN.




REAR ELEVATION
SCALE: 1/4" = 1'-0"



FRONT ELEVATION
SCALE: 1/4" = 1'-0"

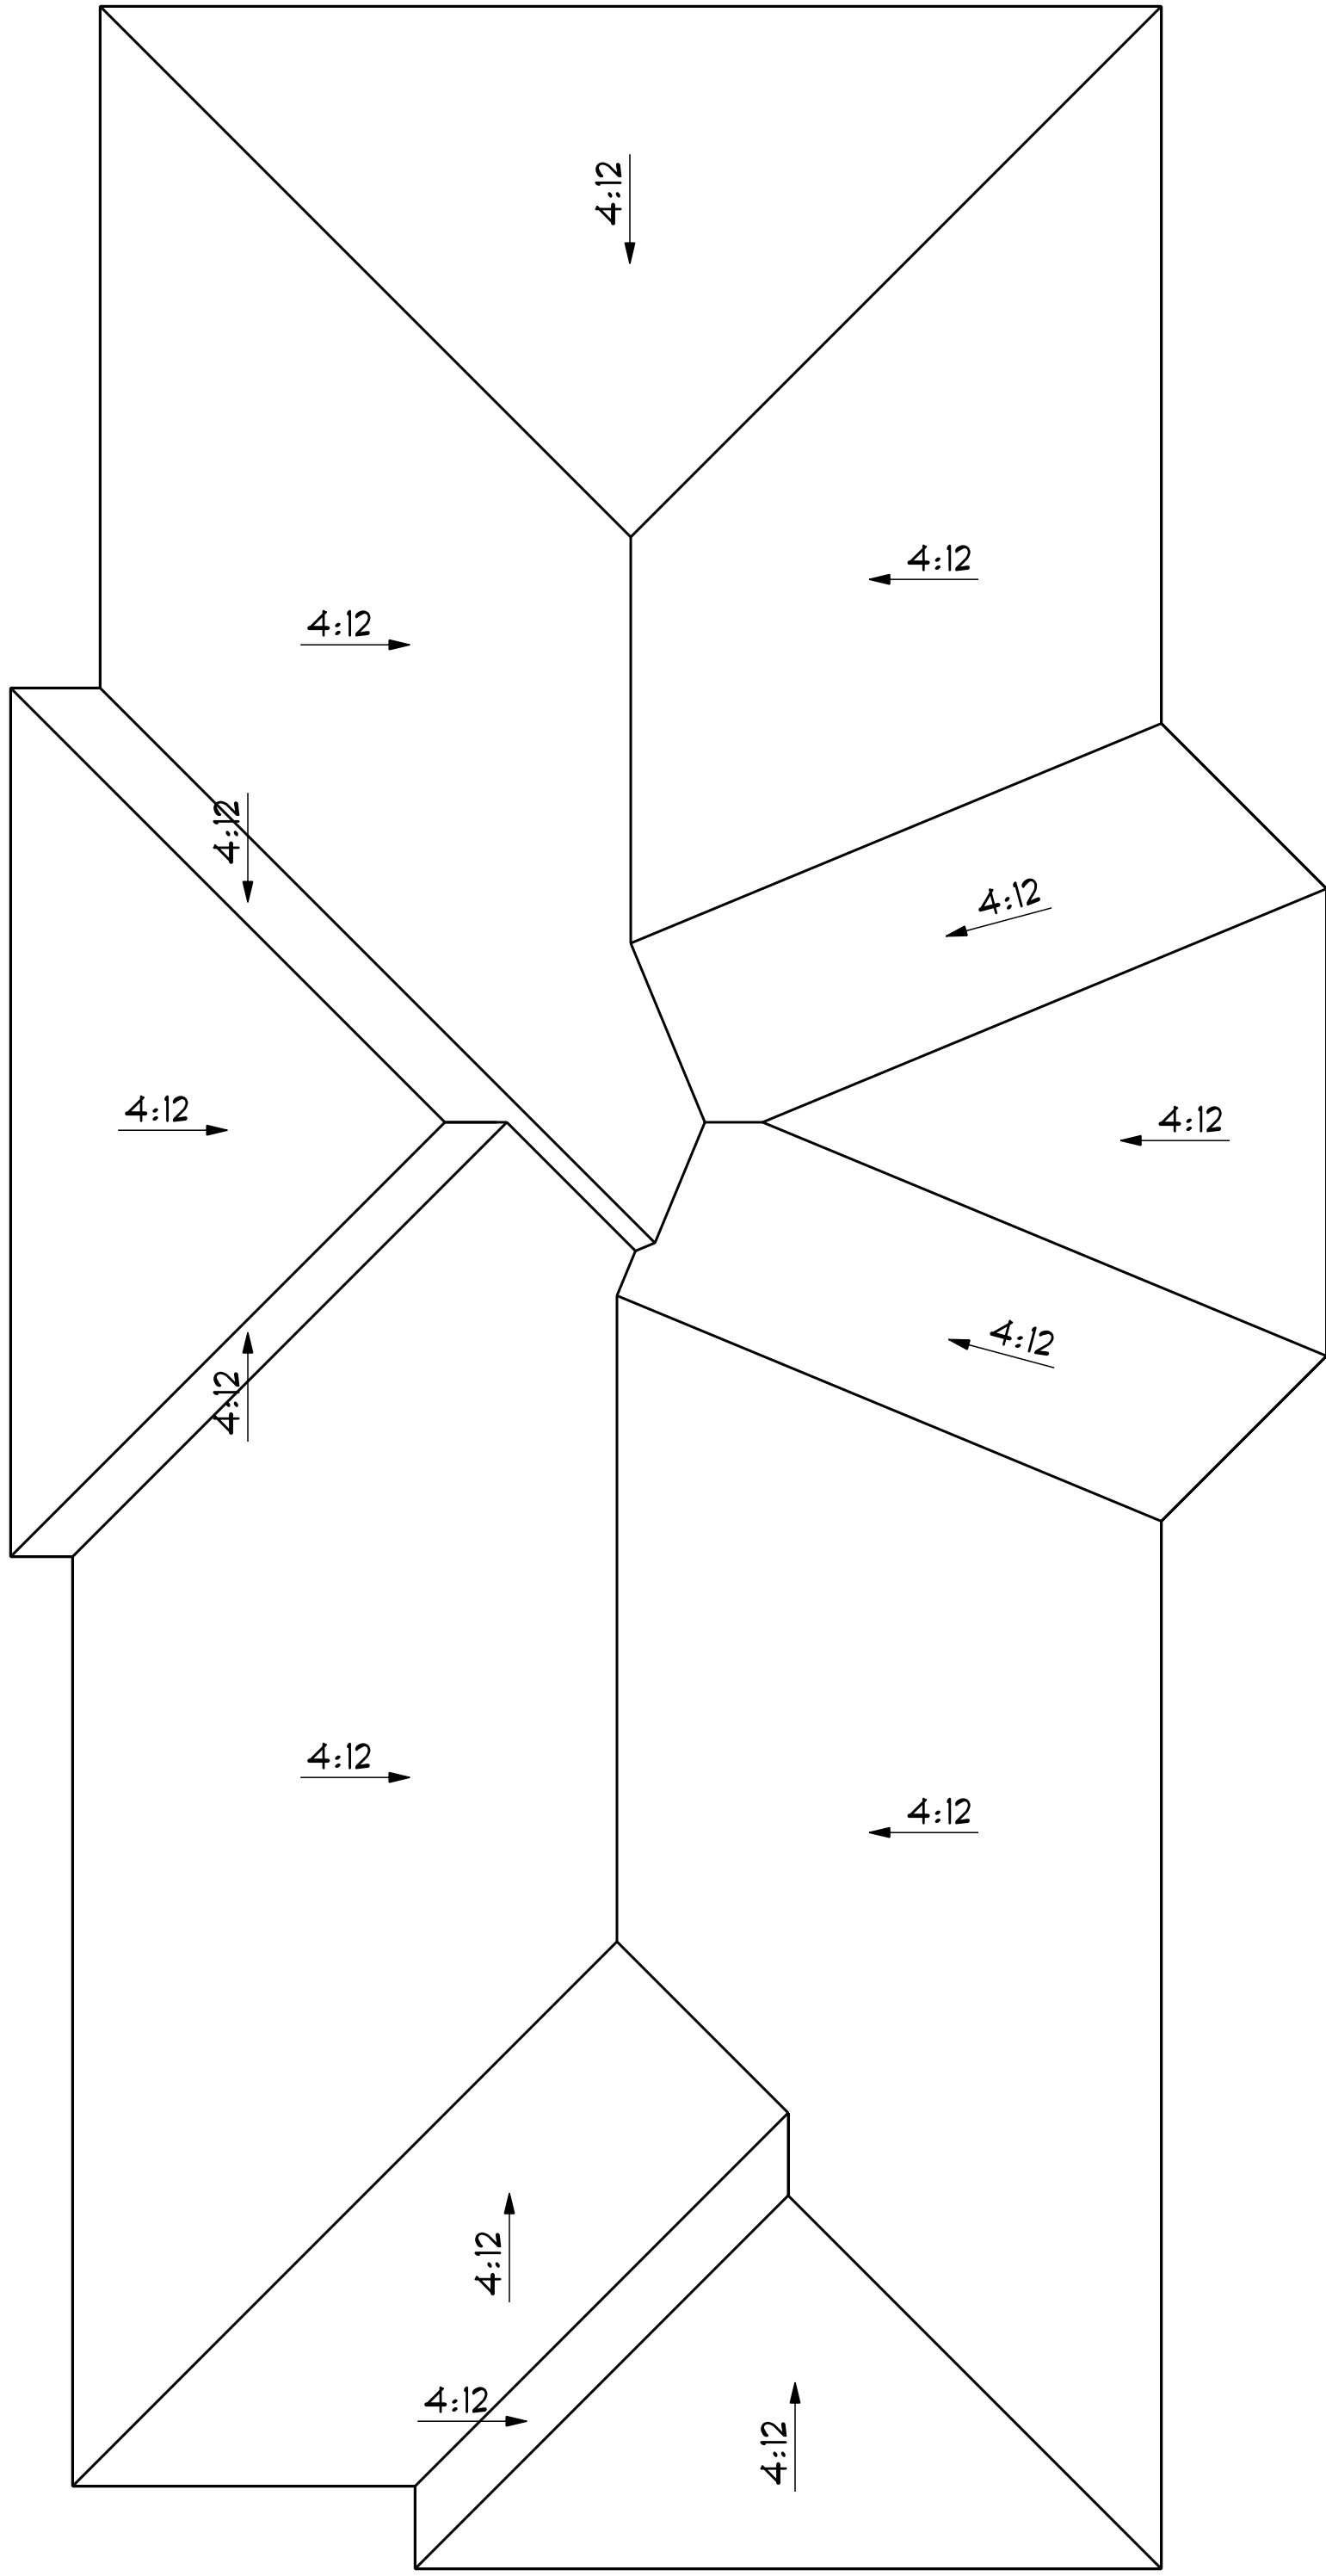

BIRDSEYE
SCALE: 1/4" = 1'-0"

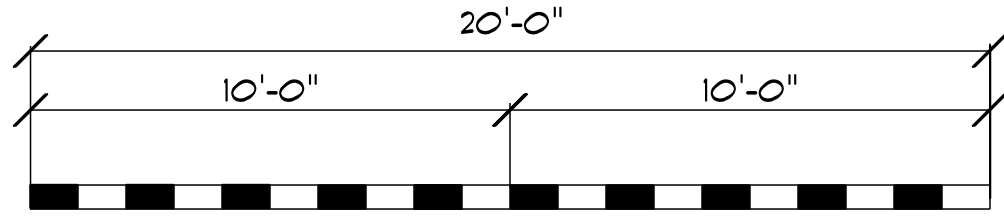


SCALE
THIS PAGE MAY BE PRINTED IN VARIOUS SIZES. TO DETERMINE SCALE ON THIS PAGE SIZE COMPARE RULER TO SCALE ABOVE. EACH BLOCK EQUALS 1 FOOT.

Use of these plans by the client/customer of Better By Design, LLC indicates that the client/customer understands and agrees to all of, but not limited to, the following terms and conditions of such use. Better By Design, LLC is neither, employee and/or agents, actual or apparent, assumes no liability for design errors or omissions beyond the amount paid to Better By Design, LLC by the client/customer for the plans produced. Better By Design, LLC neither, employee and/or agents, actual or apparent, shall not be liable to the client/customer for any costs, losses, injuries or damages caused to the client/customer by any departure from the plans. Client/customer agrees to indemnify Better By Design, LLC for any claims by any third parties for any costs, losses, injuries or damages caused by any departure from the plans. This provision covers departures from the plans by the client/customer, and also departures from the plans by any individual or entity with whom the client/customer shares these plans. The client/customer acknowledges that the plans were prepared assuming the certain materials would be available and the client/customer acknowledges that those materials may or may not be available at the time of construction. Better By Design, LLC shall not be liable to the client/customer for any costs, losses, injuries or damages caused to the client/customer by any departure from the materials contemplated when the plans were prepared. This provision covers departures from materials by the client/customer, and also departures from materials by any individual or entity with whom the client/customer shares these plans. The client/customer acknowledges that design errors are possible and the client/customer agrees to employ a licensed, insured professional engineer/architect/contractor and/or sub-contractor to insure structural integrity and compliance with federal, state and local law, rules, codes and regulations. Better By Design, LLC shall not be liable to the client/customer for any costs, losses, injuries or damages caused by design errors. Client/customer agrees to procure his licensed, insured professional engineer/architect/contractor and/or sub-contractor and to hold Better By Design, LLC harmless in the event of design errors. And client/customer agrees to indemnify Better By Design, LLC for any claims by any third parties for any costs, losses, injuries or damages caused by design errors. Client/customer agrees that codes govern over drawings and dimensions govern over scale. Elevation drawings are conceptual only. Better By Design, LLC expresses no guarantee and assumes no liability for any differences between the drawings and the actual appearance of the structure when constructed. Customer/client should verify topographic and subsurface conditions and adapt foundation plans accordingly. Bidders should verify materials, requirements, and availability and report any discrepancies to the customer/client. The purchase of plans from Better By Design, LLC or their agents constitutes a client/customer status and grants a license to the client/customer to build one structure conceptualized by the plans. Changes and modifications to the original drawings (if the changes are not needed to be shown on the drawings) are permitted. However, full rights and title to the original plan and any derivative work, of same is retained by Better By Design, LLC. No plans produced by Better By Design, LLC may be reproduced by the client/customer, his agents or assigns, in any form without the express written consent of Better By Design, LLC. And in any event, Better By Design, LLC retains all right, title, and interest in the original drawings and all copies. Copying or distributing the property of Better By Design, LLC in any form (hard copies, electronic media, etc.) is strictly prohibited. Violations may be subject to criminal or civil liability. All parties acknowledge and agree that terms and conditions herein shall be continued according to the law of Indiana.

H3 PROPERTIES

DESIGN: * 2824 MONTGOMERY ST.
REVISED: 6/17/2022
DESIGNER: JUC
BETTER BY DESIGN
NEW ALBANY, IN
(802)741-2748
WWW.BBD-PLANS.COM
email: SALES@BBD-PLANS.COM

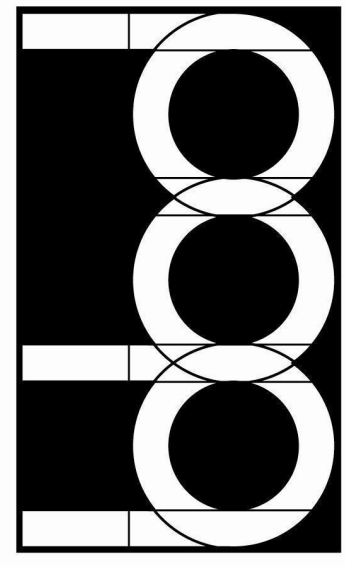

BETTER
by DESIGN LLC

BUILDER MUST DETERMINE THE FEASIBILITY OF REMOVING WALLS OR OTHER STRUCTURE. IF ROOF OR FLOOR BEARING WALLS OR BEAMS ARE TO BE ALTERED OR REMOVED, CARE MUST BE TAKEN TO SUPPORT EXISTING STRUCTURE BEFORE ALTERING OR REMOVING EXISTING SUPPORT. IT IS THE RESPONSIBILITY OF THE BUILDER AND OWNER TO ASSURE SAFETY AND STRUCTURAL INTEGRITY. BETTER BY DESIGN LLC PLANS ARE CONCEPTUAL AND AS SUCH DO NOT EXPRESS OR IMPLY THAT ALTERATION OR REMOVAL OF ANY EXISTING STRUCTURE IS SOUND PRACTICE FROM AN ARCHITECTURAL OR ENGINEERING PERSPECTIVE. BETTER BY DESIGN LLC ASSUMES NO RESPONSIBILITY FOR JOB SITE SAFETY OR FOR ANY INJURY OR DAMAGE RESULTING FROM THE BUILDERS ATTEMPT TO DEMOLISH, ALTER OR CONSTRUCT ANY STRUCTURE DEPICTED ON THIS PLAN.

IMPORTANT NOTE:
ALL POSSIBLE CARE HAS BEEN TAKEN TO ASSURE THE ACCURACY OF DIMENSIONS, ROOF PITCH AND THE EXPECTED APPEARANCE OF THE FINISHED HOME FOR THIS REMODEL / ADDITION PLAN. ALL IS BASED UPON FIELD MEASUREMENT OR THE ORIGINAL CONSTRUCTION PLANS OF THE EXISTING STRUCTURE. UNKNOWNs EXIST IN EVERY STRUCTURE THAT MAY BE REVEALED ONLY UPON DEMOLITION AND CONSTRUCTION AS WORK PROGRESSES. THEREFORE, THE BUILDER MAY HAVE TO MAKE FIELD ADJUSTMENTS BASED UPON ACTUAL DIMENSIONS AND CONDITIONS. BETTER BY DESIGN LLC NOR ITS OPERATIVES ACCEPT ANY RESPONSIBILITY FOR VARIATIONS OF DIMENSIONS, ROOF PITCH OR APPEARANCE OF THE FINISHED HOME.

NOTE: ALL DIMENSIONS ARE BASED UPON AND DERIVED FROM FIELD MEASUREMENTS. WALL FINISHES, ACCESSABILITY, MECHANICAL AND HUMAN ERROR MAY MAKE SOME FIELD ADJUSTMENTS NECESSARY.

BUILDER SHALL VERIFY ALL DIMENSIONS BEFORE CONSTRUCTION

Use of these plans by the client/customer of Better By Design, LLC indicates that the client/customer understands and agrees to all of, but not limited to, the following terms and conditions of such use. Better By Design, LLC is neither an employer nor agent, actual or apparent, and assumes no liability for design errors or omissions beyond the amount paid to Better By Design, LLC by the client/customer for the plans produced. Better By Design, LLC neither, employees nor agent, actual or apparent, shall not be liable to the client/customer for any costs, losses, injuries or damages caused to the client/customer by any departure from the plans. Client/customer agrees to indemnify Better By Design, LLC for any claims by any third party for any costs, losses, injuries or damages caused by any departure from the plans. This provision covers departures from the plans by the client/customer, and also departures from the plans by any individual or entity with whom the client/customer shares these plans. The client/customer acknowledges that the plans were prepared assuming the certain materials would be available and the client/customer acknowledges that those materials may or may not be available at the time of construction. Better By Design, LLC shall not be liable to the client/customer for any costs, losses, injuries or damages caused to the client/customer by any departure from the materials contemplated when the plans were prepared. This provision covers departures from materials from materials by the client/customer, and also departures from materials by any individual or entity with whom the client/customer shares these plans. The client/customer acknowledges that design errors are possible and the client/customer agrees to employ a licensed, insured professional engineer/architect/contractor and/or sub-contractor to insure structural integrity and compliance with federal, state and local law, rules, codes and regulations. Better By Design, LLC shall not be liable to the client/customer for any costs, losses, injuries or damages caused by design errors. Client/customer agrees to procure his licensed, insured professional engineer/architect/contractor and/or sub-contractor and to hold Better By Design, LLC harmless in the event of design errors. And client/customer agrees to indemnify Better By Design, LLC for any claims by any third party for any costs, losses, injuries or damages caused by design errors. Client/customer agrees that codes govern over drawings and dimensions govern over scale. Elevation drawings are conceptual only. Better By Design, LLC expresses no guarantee and assumes no liability for any differences between the drawings and the actual appearance of the structure when constructed. Customer/client should verify topographic and subsurface conditions and adapt foundation plans accordingly. Bidders should verify materials, requirements, and availability and report any discrepancies to the customer/client. The purchase of plans from Better By Design, LLC or their agents constitutes a client/customer status and grants a license to the client/customer to build one structure conceptualized by the plan. Changes and modifications to the original drawings (if the changes are not needed to be shown on the drawings) are permitted. However, full rights and title to the original plan and any derivative work, of same is retained by Better By Design, LLC. No plans produced by Better By Design, LLC may be reproduced by the client/customer, his agents or assigns, in any form without the express written consent of Better By Design, LLC. And in any event, Better By Design, LLC retains all right, title, and interest in the original drawings and all copies. Copying or distributing the property of Better By Design, LLC in any form (hard copies, electronic media, etc.) is strictly prohibited. Violations may be subject to criminal or civil liability. All parties acknowledge and agree that terms and conditions herein shall be construed according to the law of Indiana.




LEFT ELEVATION

SCALE: 1/4" = 1'-0"



RIGHT ELEVATION


SCALE: 1/4" = 1'-0"

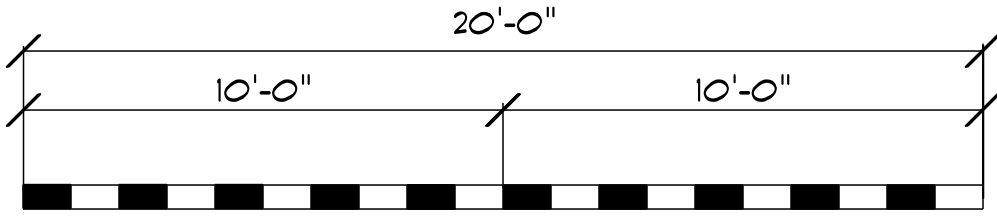

THIS PAGE MAY BE PRINTED IN VARIOUS SIZES. TO DETERMINE SCALE ON THIS PAGE SIZE COMPARE RULER TO SCALE ABOVE. EACH BLOCK EQUALS 1 FOOT.

H3 PROPERTIES

DESIGN: * 2024 MONTGOMERY ST.
REVISED: 6/17/2022
DESIGNER: JUC
BETTER BY DESIGN
NEW ALBANY, IN
(802)741-2748
WWW.BBD-PLANS.COM
email- SALES@BBD-PLANS.COM

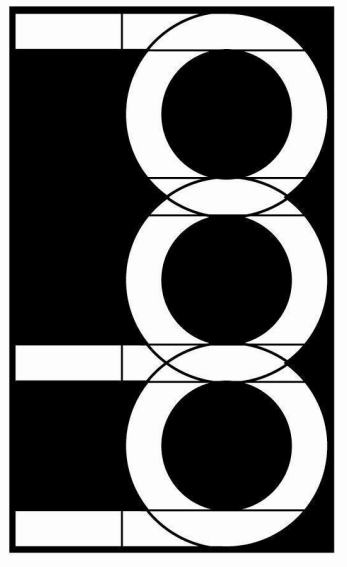

BETTER
by DESIGN LLC


BUILDER SHALL VERIFY ALL DIMENSIONS BEFORE CONSTRUCTION

NOTE: ALL DIMENSIONS ARE BASED UPON AND DERIVED FROM FIELD MEASUREMENTS. WALL FINISHES, ACCESSABILITY, MECHANICAL AND HUMAN ERROR MAY MAKE SOME FIELD ADJUSTMENTS NECESSARY.

IMPORTANT NOTE:
ALL POSSIBLE CARE HAS BEEN TAKEN TO ASSURE THE ACCURACY OF DIMENSIONS, ROOF PITCH AND THE EXPECTED APPEARANCE OF THE FINISHED HOME FOR THIS REMODEL / ADDITION PLAN. ALL IS BASED UPON FIELD MEASUREMENT OR THE ORIGINAL CONSTRUCTION PLANS OF THE EXISTING STRUCTURE. UNKNOWN EXIST IN EVERY STRUCTURE THAT MAY BE REVEALED ONLY UPON DEMOLITION AND CONSTRUCTION AS WORK PROGRESSES. THEREFORE, THE BUILDER MAY HAVE TO MAKE FIELD ADJUSTMENTS BASED UPON ACTUAL DIMENSIONS AND CONDITIONS. BETTER BY DESIGN LLC NOR ITS OPERATIVES ACCEPT ANY RESPONSIBILITY FOR VARIATIONS OF DIMENSIONS, ROOF PITCH OR APPEARANCE OF THE FINISHED HOME.


BUILDER MUST DETERMINE THE FEASIBILITY OF REMOVING WALLS OR OTHER STRUCTURE. IF ROOF OR FLOOR BEARING WALLS OR BEAMS ARE TO BE ALTERED OR REMOVED, CARE MUST BE TAKEN TO SUPPORT EXISTING STRUCTURE BEFORE ALTERING OR REMOVING EXISTING SUPPORT. IT IS THE RESPONSIBILITY OF THE BUILDER AND OWNER TO ASSURE SAFETY AND STRUCTURAL INTEGRITY. BETTER BY DESIGN LLC PLANS ARE CONCEPTUAL AND AS SUCH DO NOT EXPRESS OR IMPLY THAT ALTERATION OR REMOVAL OF ANY EXISTING STRUCTURE IS SOUND PRACTICE FROM AN ARCHITECTURAL OR ENGINEERING PERSPECTIVE. BETTER BY DESIGN LLC ASSUMES NO RESPONSIBILITY FOR JOB SITE SAFETY OR FOR ANY INJURY OR DAMAGE RESULTING FROM THE BUILDERS ATTEMPT TO DEMOLISH, ALTER OR CONSTRUCT ANY STRUCTURE DEPICTED ON THIS PLAN.

Use of these plans by the client/customer of Better By Design, LLC indicates that the client/customer understands and agrees to all of but not limited to the following terms and conditions of such use. Better By Design, LLC its members, employees and/or agents, actual or apparent, assume no liability for design errors or omissions beyond the amount paid to Better By Design, LLC by the client/customer for the plans produced. Better By Design, LLC neither, employees and/or agents, actual or apparent, shall not be liable to the client/customer for any costs, losses, injuries or damages caused to the client/customer by any departure from the plans. Client/customer agrees to indemnify Better By Design, LLC for any claims by any third parties for any costs, losses, injuries or damages caused by any departure from the plans. This provision covers departures from the plans by the client/customer, and also departures from the plans by any individual or entity with whom the client/customer shares these plans. The client/customer acknowledges that the plans were prepared assuming the design materials would be available and the client/customer acknowledges that those materials may or may not be available at the time of construction. Better By Design, LLC shall not be liable to the client/customer for any costs, losses, injuries or damages caused to the client/customer by any departure from the materials contemplated when the plans were prepared. This provision covers departures from materials by the client/customer, and also departures from materials by any individual or entity with whom the client/customer shares these plans. The client/customer acknowledges that design errors are possible and the client/customer agrees to employ a licensed, insured professional engineer/architect/contractor and/or sub-contractor to insure structural integrity and compliance with federal, state and local law, rules, codes and regulations. Better By Design, LLC shall not be liable to the client/customer for any costs, losses, injuries or damages caused by design errors. Client/customer agrees to procure his licensed, insured professional engineer/architect/contractor and/or sub-contractor and to hold Better By Design, LLC harmless in the event of design errors. And client/customer agrees to indemnify Better By Design, LLC for any claims by any third parties for any costs, losses, injuries or damages caused by design errors. Client/customer agrees that codes govern over drawings and dimensions govern over scale. Elevation drawings are conceptual only. Better By Design, LLC expresses no guarantee and assumes no liability for any difference between the drawings and the actual appearance of the structure when constructed. Customer/client should verify topographic and subsurface conditions and adapt foundation plans accordingly. Bidders should verify materials, requirements, and availability and report any discrepancies to the customer/client. The purchase of prints from Better By Design, LLC or their agents constitutes a client/customer status and grants a license to the client/customer to build one structure conceptualized by the plan. Changes and modifications to the original drawings (if the changes are not needed to be shown on the drawings) are permitted. However, full rights and title to the original plan and any derivative work of same is retained by Better By Design, LLC. No plans produced by Better By Design, LLC may be reproduced by the client/customer, his agents or assigns, in any form without the express written consent of Better By Design, LLC. And in any event, Better By Design, LLC retains all right, title, and interest in the original drawings and all copies. Copying or distributing the property of Better By Design, LLC in any form (hard copies, electronic media, etc.) is strictly prohibited. Violations may be subject to criminal or civil liability. All parties acknowledge and agree that terms and conditions herein shall be continued according to the law of Indiana.

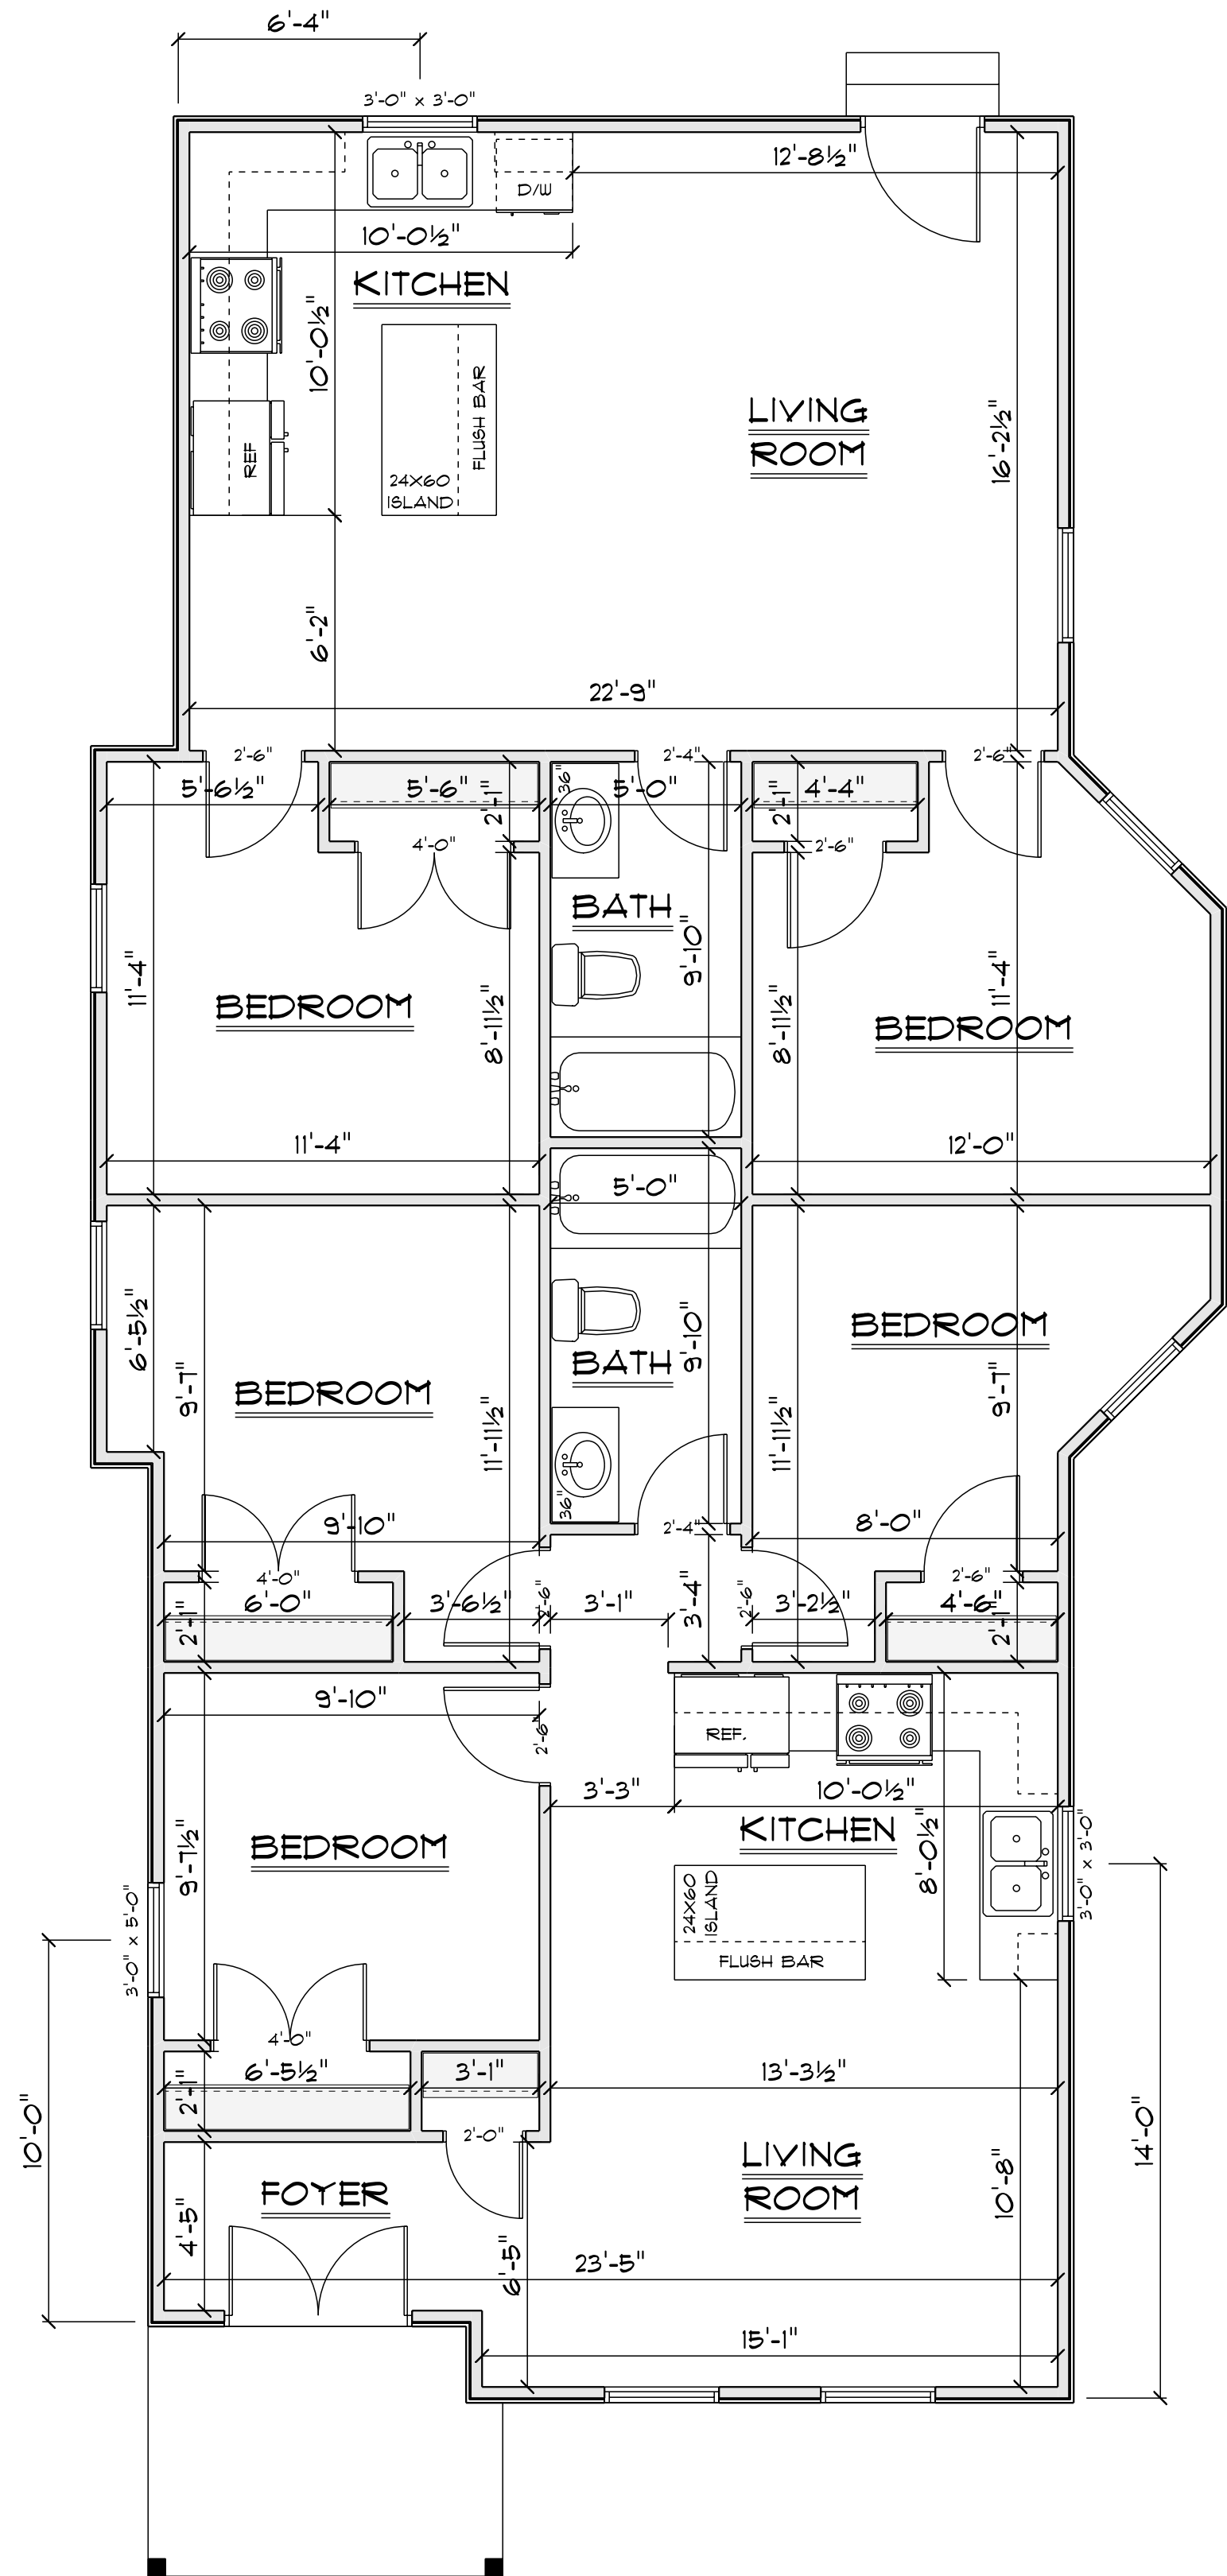


NEW MAIN FLOOR

SCALE: 1/4" = 1'-0"

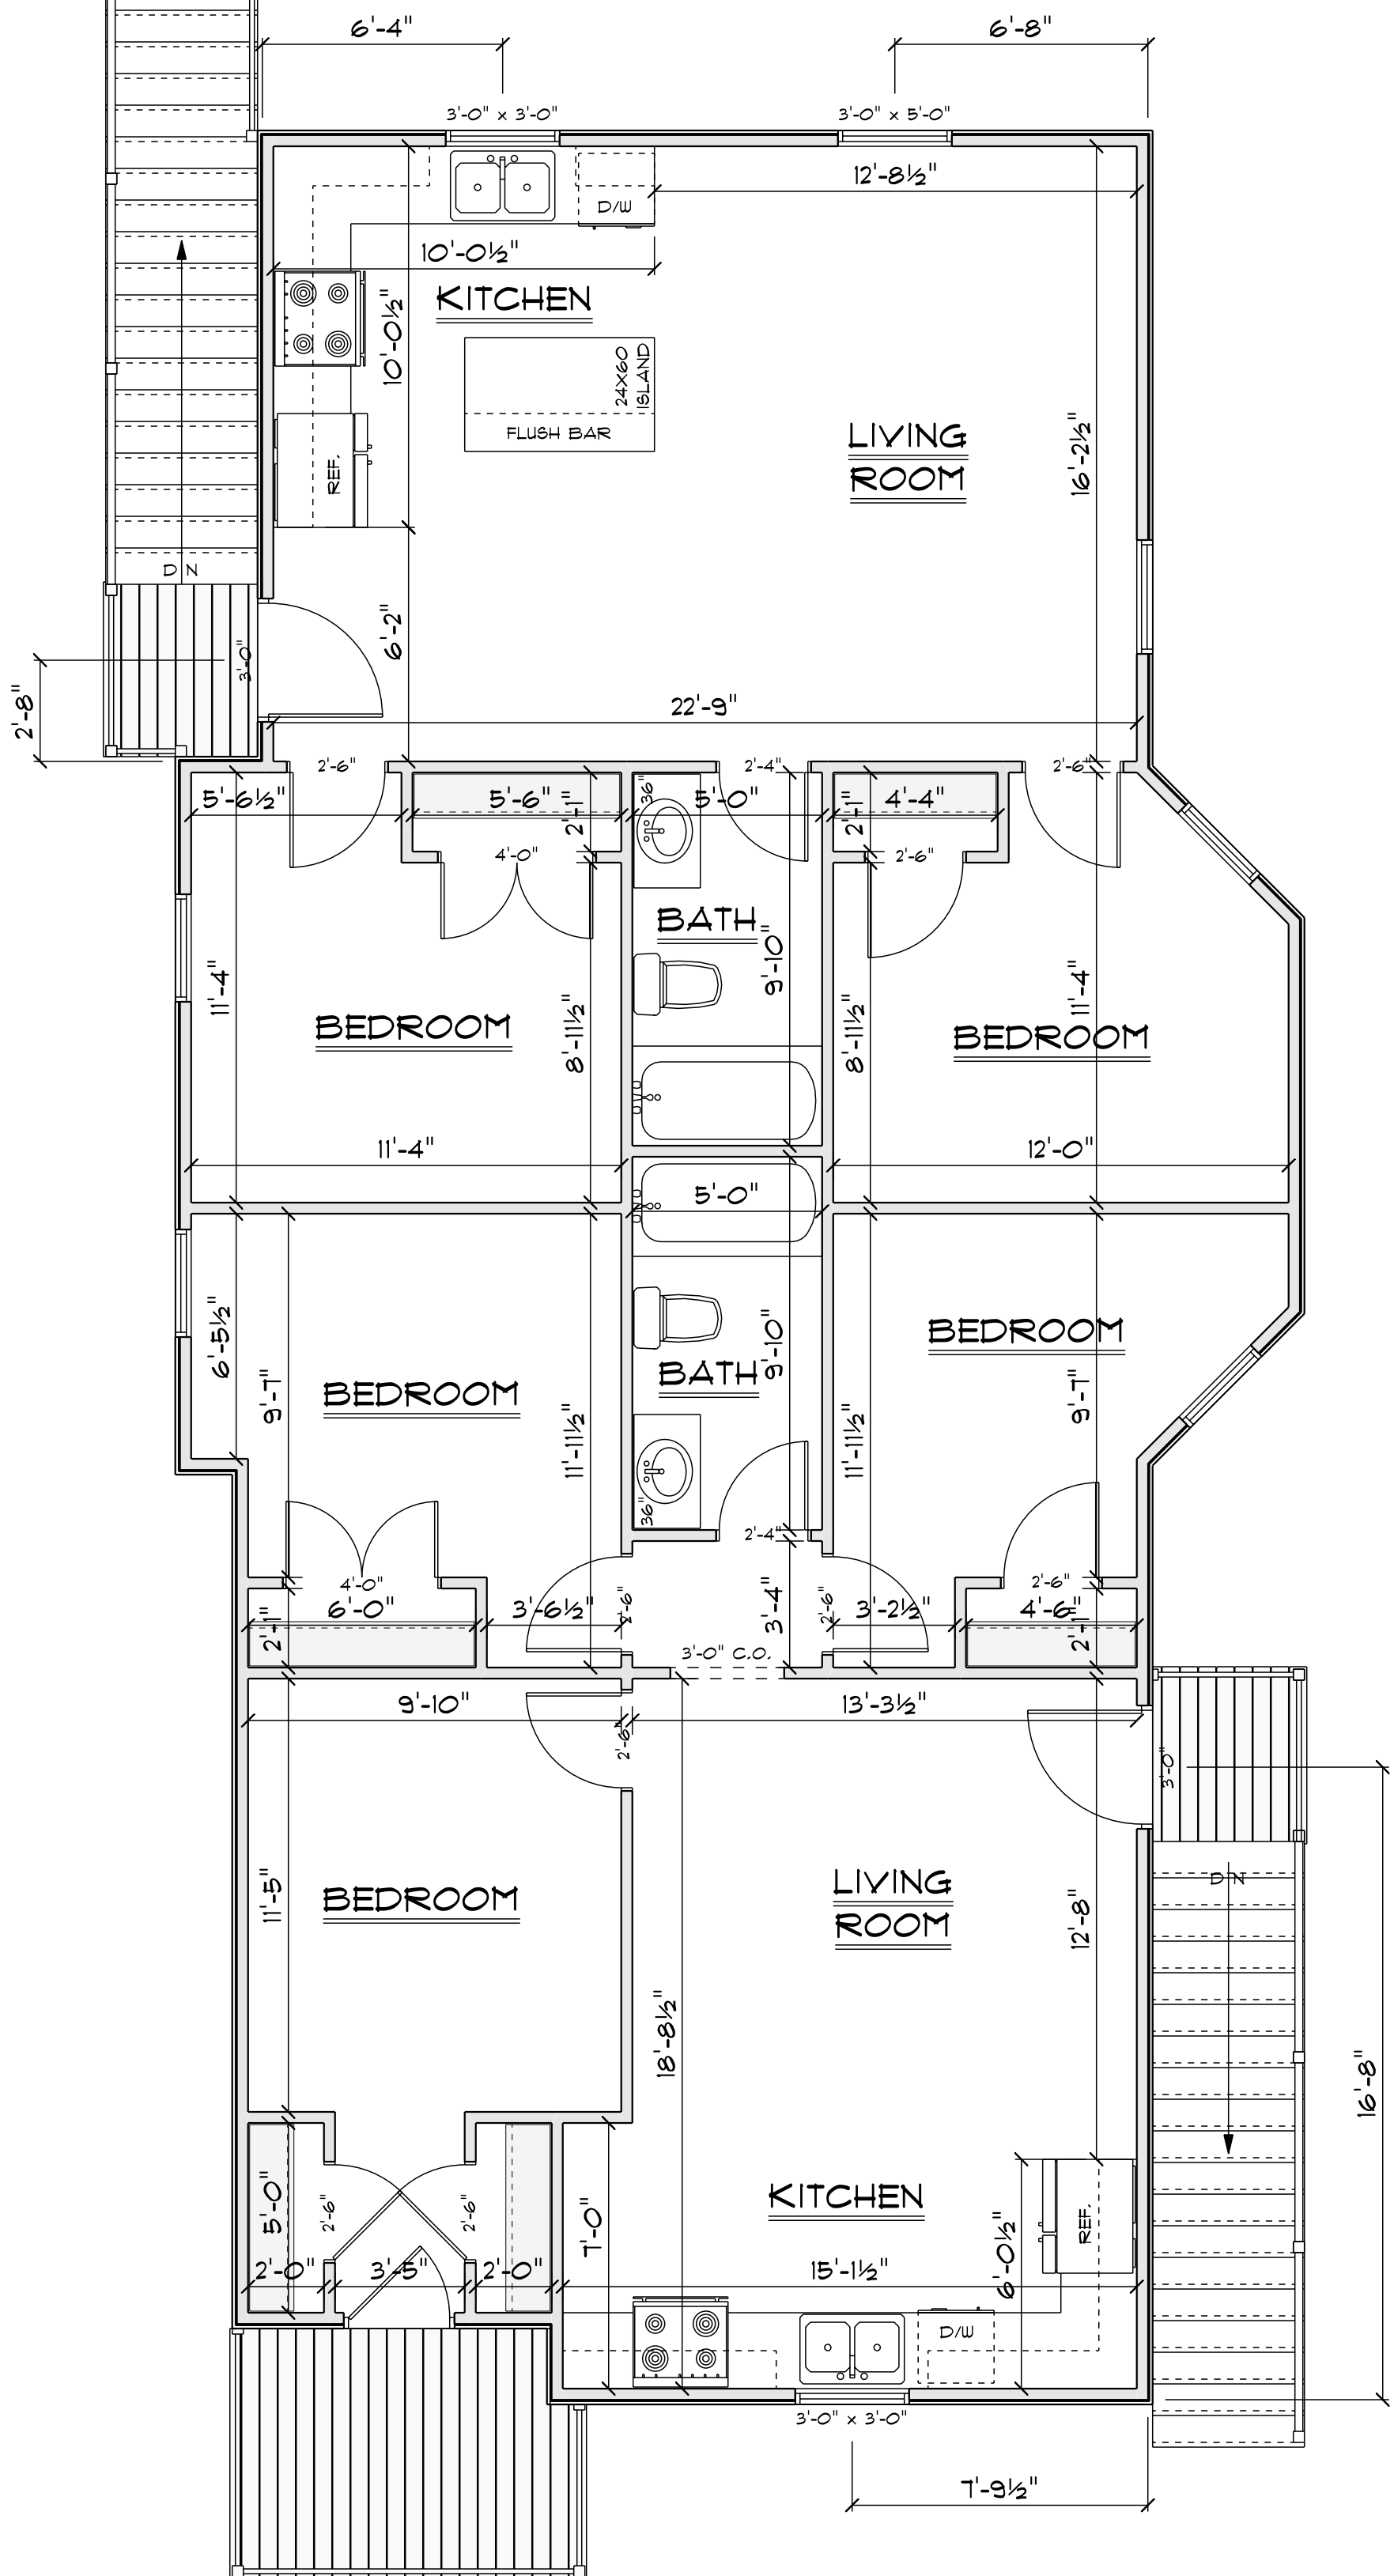

NEW UPPER FLOOR

SCALE: 1/4" = 1'-0"

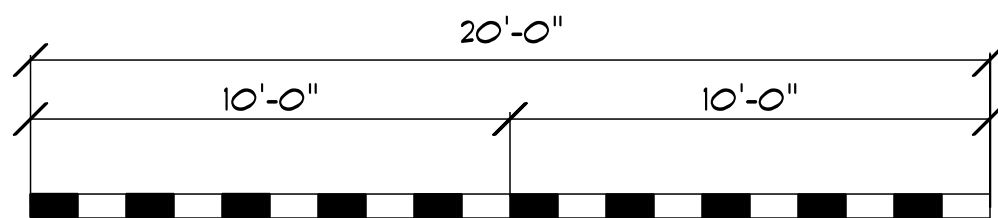


SCALE

THIS PAGE MAY BE PRINTED IN VARIOUS SIZES.
TO DETERMINE SCALE ON THIS PAGE SIZE
COMPARE RULER TO SCALE ABOVE. EACH
BLOCK EQUALS 1 FOOT.



H3 PROPERTIES

DESIGN: * 2824 MONTGOMERY ST.
REVISED: 6/17/2022
DESIGNER: JUC
BETTER BY DESIGN
NEW ALBANY, IN
(802)741-2748
WWW.BBD-PLANS.COM
email: SALES@BBD-PLANS.COM


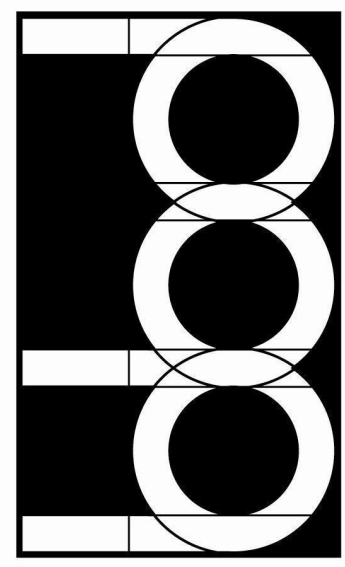


BETTER
by DESIGN LLC



'X' BUILDER TO MARK THOSE THAT APPLY 'X'

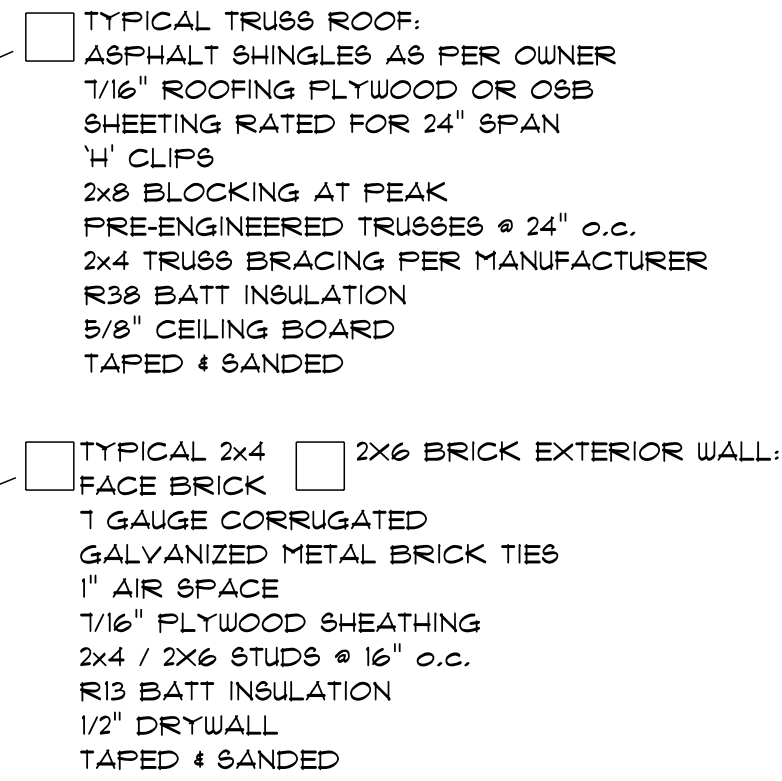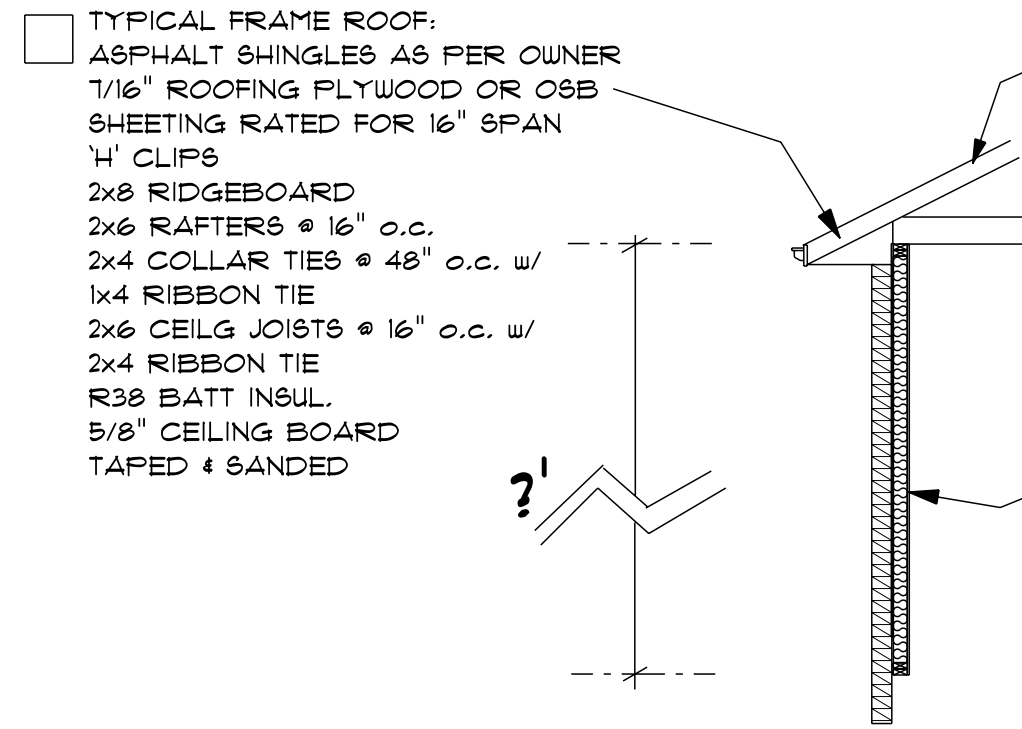


TYPICAL 2X4 / 2X6 BRICK EXTERIOR WALL & ROOF

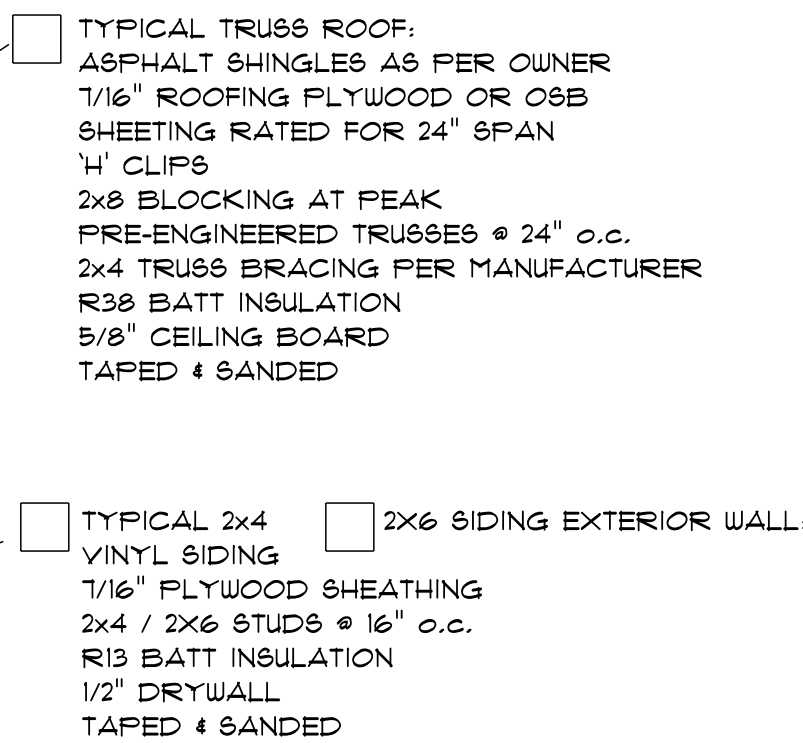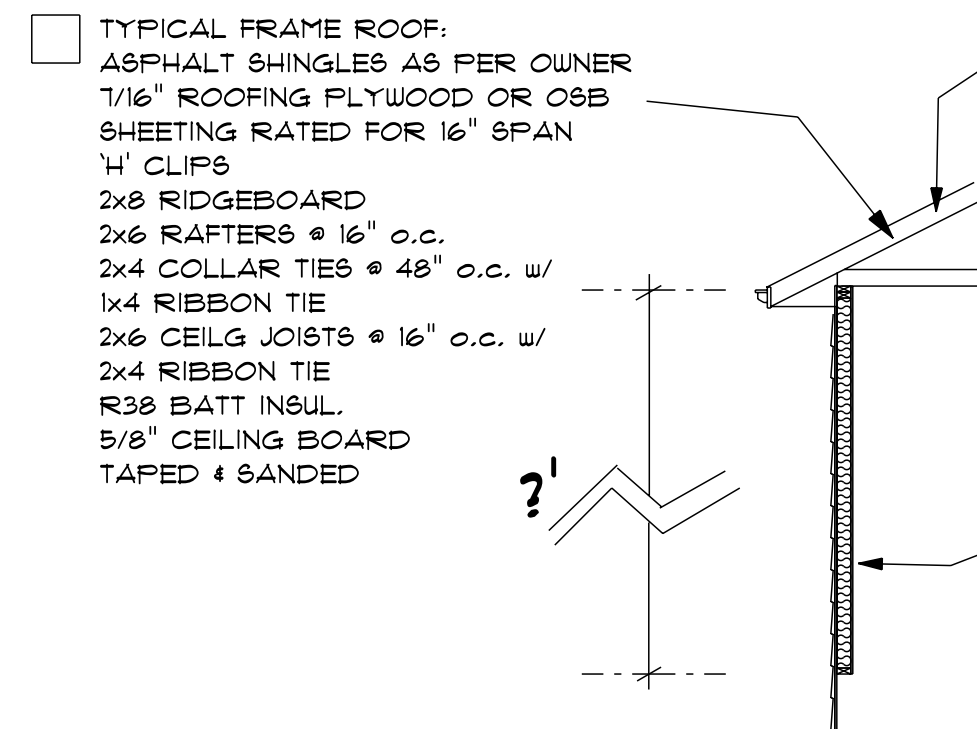


TYPICAL 2X4 / 2X6 SIDING WALL & ROOF

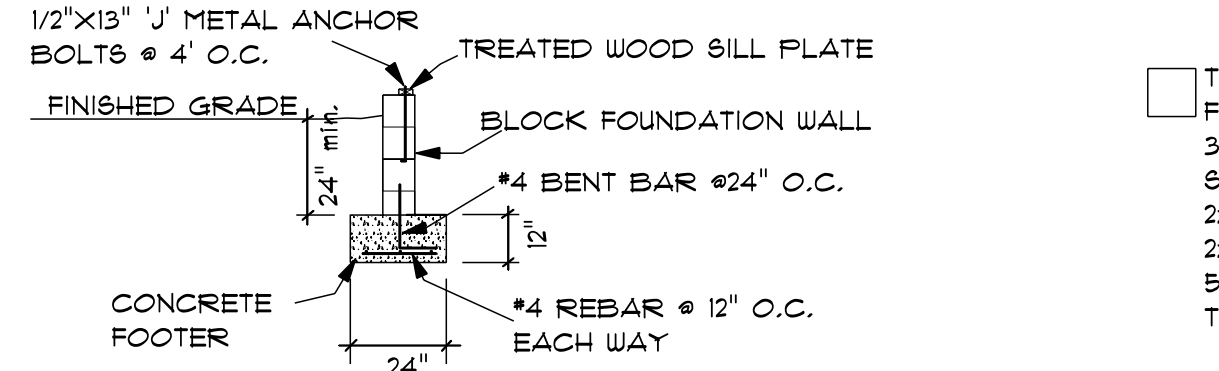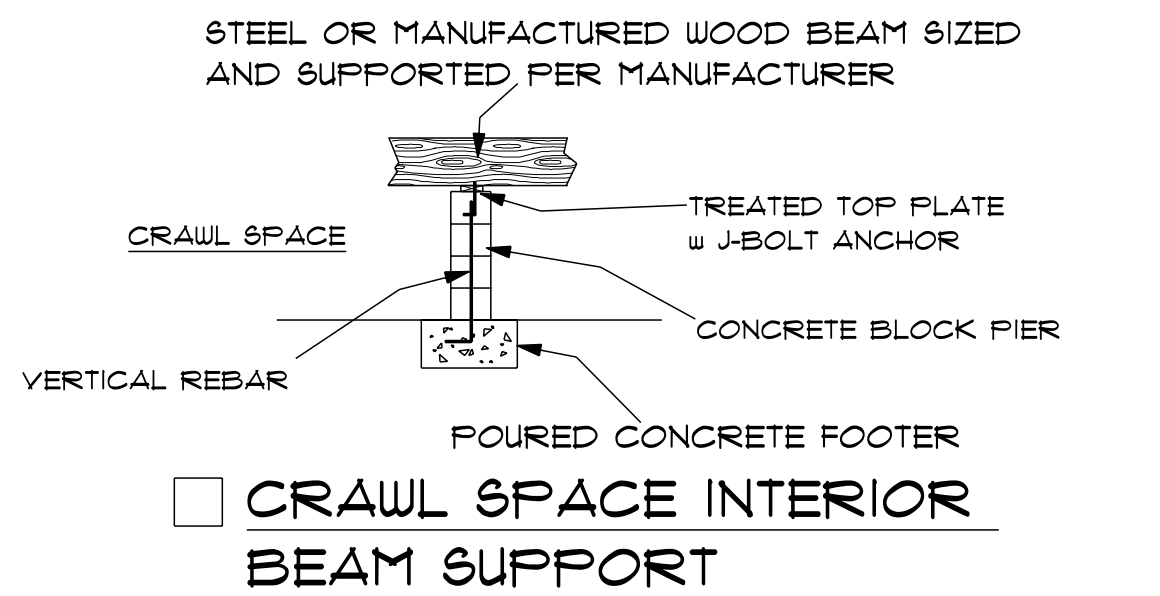


☐ CRAWL SPACE FOOTING &
BLOCK FOUNDATION SECTION

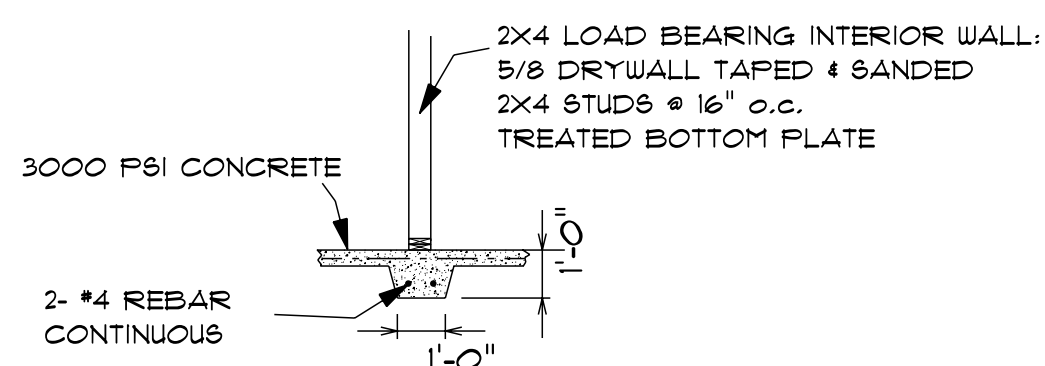


☐ GRADE BEAM FOR INTERIOR
LOAD BEARING WALLS ON SLAB

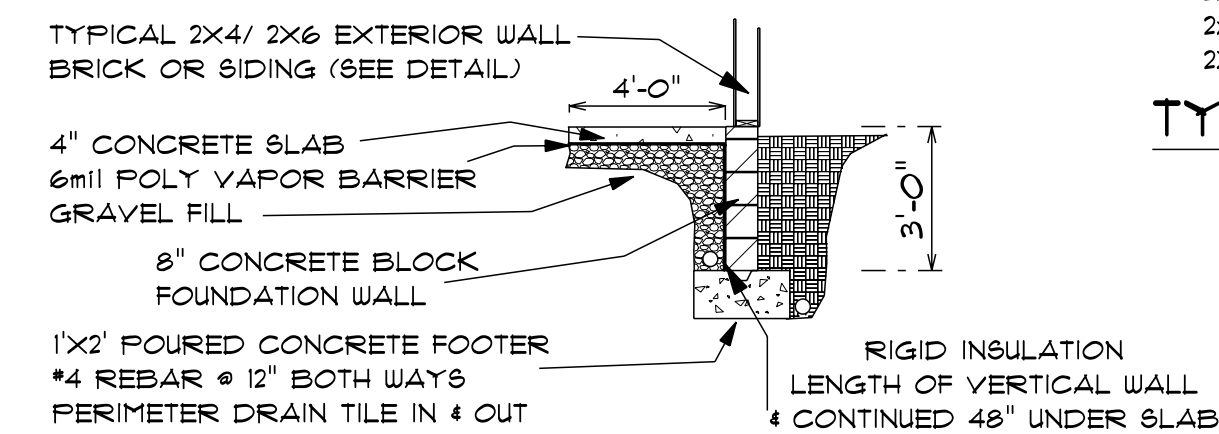


☐ SLAB FOOTING & BLOCK
FOUNDATION SECTION

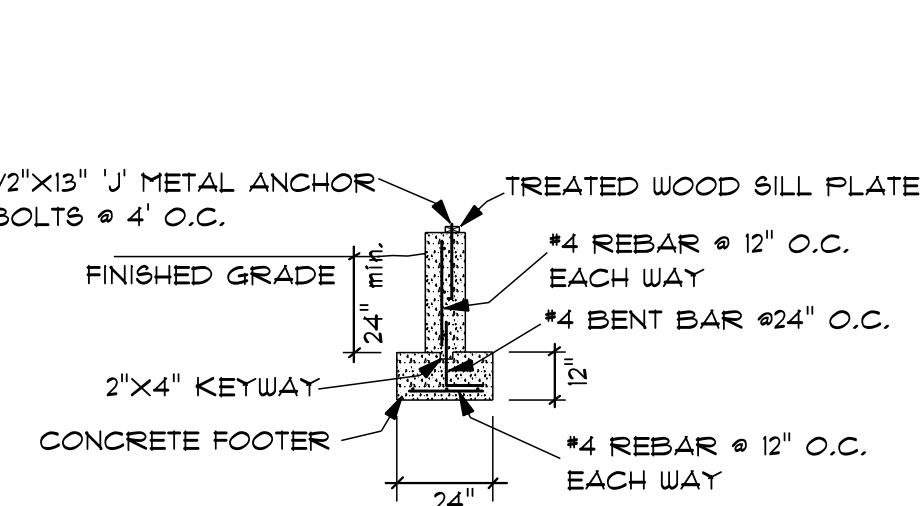



☐ CRAWL SPACE FOOTING & POURED
CONCRETE FOUNDATION WALL SECTION

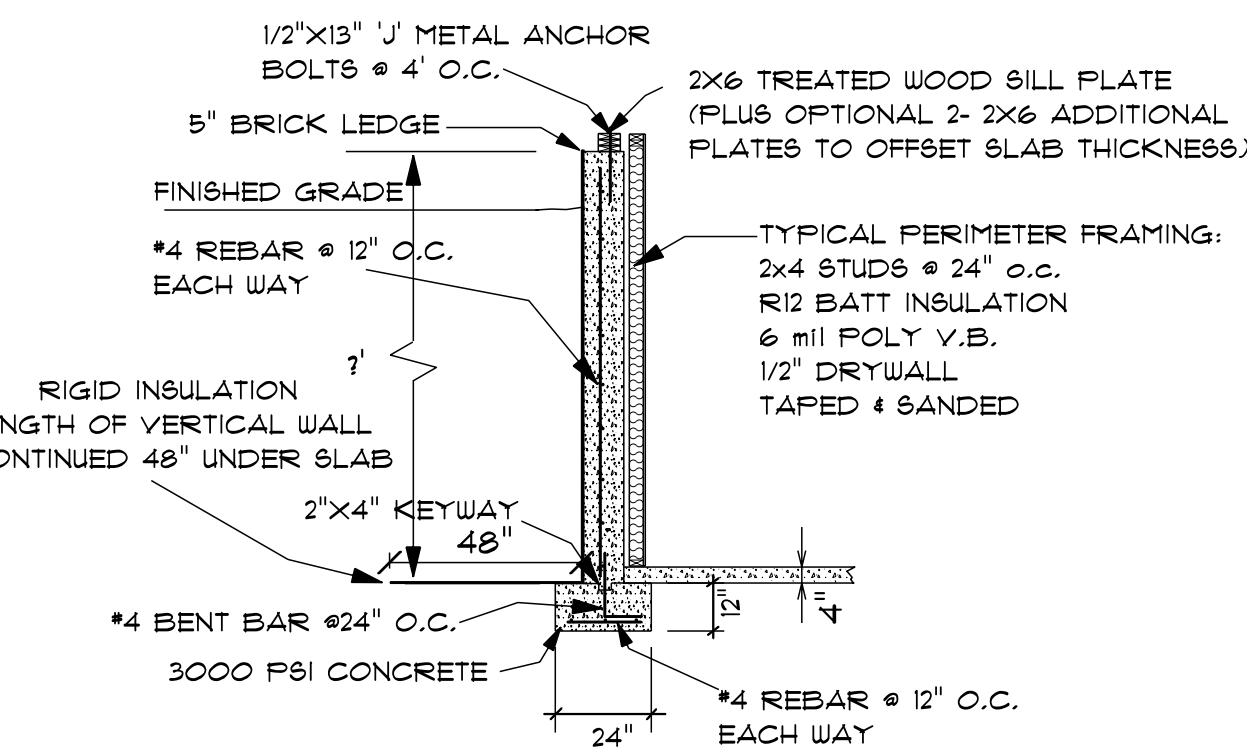





☐ FOOTING & POURED CONCRETE
BASEMENT WALL SECTION

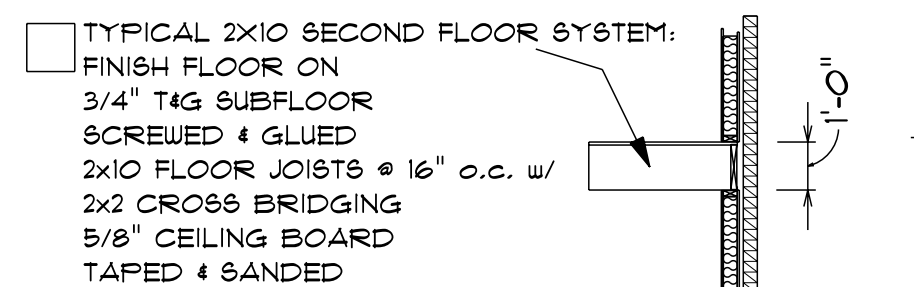

TYPICAL 2X10 FLOOR SYSTEM

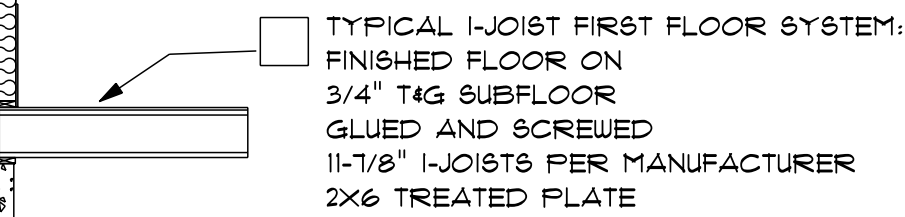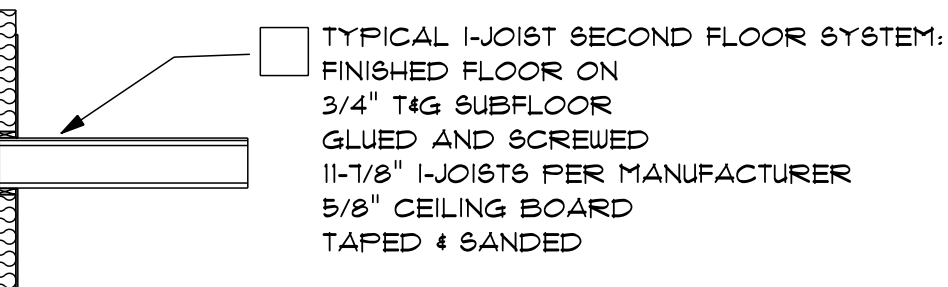

TYPICAL I-JOIST FLOOR SYSTEM

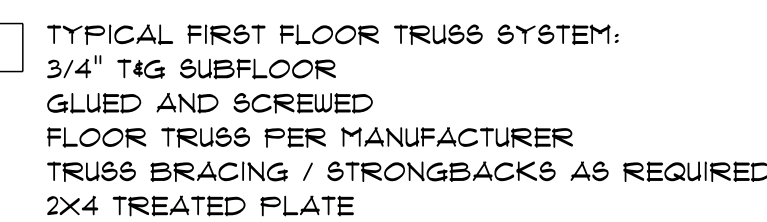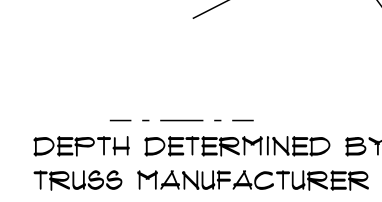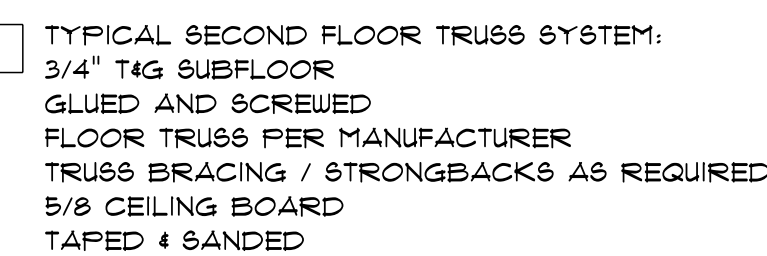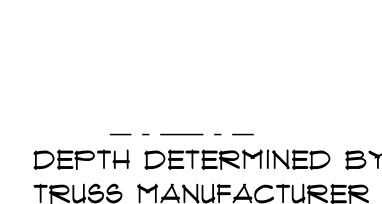

TYPICAL FLOOR TRUSS FLOOR SYSTEM

TYPICAL CROSS SECTIONS

SINGLE & MULTIPLE STORY RESIDENTIAL DWELLINGS

BUILDER MAY MARK ON THIS PAGE THOSE SECTIONS & DETAILS THAT APPLY TO THIS SPECIFIC PROJECT. MATERIALS SPECIFIED MAY BE CHANGED AT BUILDER'S DISCRETION BASED UPON AVAILABILITY, COST OR CODE REQUIREMENTS. FOR SPECIFIC MATERIALS TO BE USED REFER TO HOMEOWNER / BUILDER CONTRACT.



WE AT BETTER BY DESIGN ARE PLEASED TO RECOMMEND THE FOLLOWING SUPPLIERS OF MATERIALS AND SERVICES FOR YOUR CONSTRUCTION PROJECT.



Specializing in
Open and Closed Cell Spray Foam Insulation
Blown-In Cellulose or Fiberglass for Attics
Foundation Waterproofing for New Construction

502-554-2501

IsenbergSprayFoam.com

Charlie@IsenbergSprayFoam.com



Your Kitchen & Bath Professionals
Dedicated design, sales and service

812-246-5550

767 Old State Road 60, Sellersburg, IN



Mike Gilley
President

P.O. Box 2696
521 N. Clark Blvd.
Clarksville, IN 47131-2696

office: 812-282-6600
fax: 812-282-6036
cell: 502-548-2285
email: ghktrussllc@sbcglobal.net

RENAISSANCE DESIGN BUILD, INC.

INDIANA OFFICE
117 S. Indiana Avenue
Sellersburg, IN 47172
Tel: 812-246-5897
Fax: 812-248-4320



KENTUCKY OFFICE
1012 S. Fourth Street
Louisville, KY 40203
Tel: 502-424-8373
Fax: 502-587-0931

ENGINEERING • LAND SURVEY • DESIGN • BUILDING INVESTIGATIONS • RADON TESTING
CONSTRUCTION MANAGEMENT • ENGINEERING INVESTIGATION SERVICES • PLANNING
HOME INSPECTIONS • ENERGY AUDITS • HERS RATINGS • MOLD TESTING
SEPTIC DYE TESTING • WOOD DESTROYING INSECT INSPECTIONS
WATER WELL INSPECTIONS • FIRE AND EXPLOSION INVESTIGATION
FEMA FLOOD CERTIFICATION • PHASE I ENVIRONMENTAL SITE ASSESSMENT
REGULATORY PERMITTING ASSISTANCE
WWW.RENAISSANCEDESIGNBUILD.COM
EMAIL: RDBI@SBCGLOBAL.NET



Spend Your Time Doing What You Love
Hire Us to do What We Love

LAMS LAWN SERVICE
&
LANDSCAPING LLC
WWW.LAMSLAWN.COM

5343 Buck Creek Rd
Floyds Knobs, IN, 47119
812-923-6894
Info@lamslawn.com

RENAISSANCE DESIGN BUILD, INC. is a professional design-build firm serving the Indianapolis area. We provide a full range of services from conceptual design to construction management. Our experienced team of designers, engineers, and construction professionals work together to deliver high-quality results on time and within budget. We are committed to providing exceptional customer service and ensuring that every project is a success. For more information, please contact us at 812-246-5897 or visit our website at www.renaissance设计build.com.

PROJECT: H3 PROPERTIES
DESIGN #: 2824 MONTGOMERY ST.