


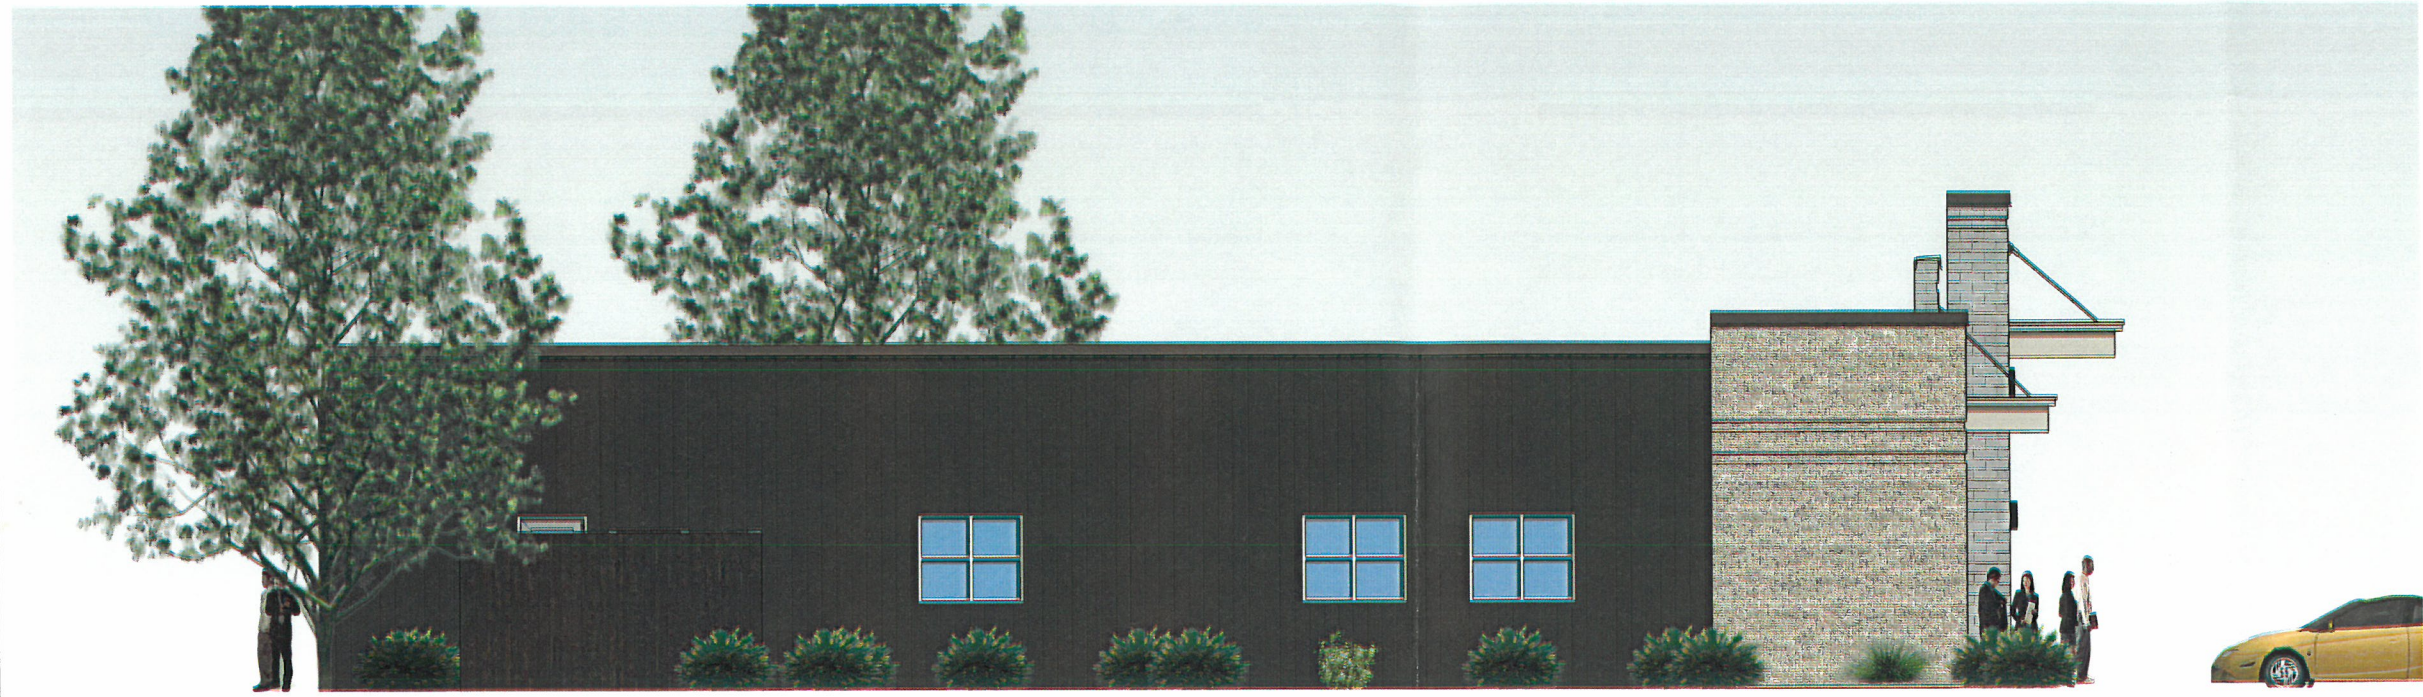

1 LEFT SIDE ELEVATION
A201 1/4" = 1'-0"



2 FRONT ELEVATION
A201 1/4" = 1'-0"



A. L. Post, Inc.
11301 Decimal Drive
Louisville, KY 40299
tel. 502.266.5060

KEY DENTAL

6305 E Manslick Rd,
Louisville, KY 40219

Revisions

No.	Description	Date

EXTERIOR ELEVATIONS

Project number 20211213
Drawn by A.S.
Checked by M.P.
Date 04-05-2022

A201

Scale 1/4" = 1'-0"

RECEIVED

MAY 16 2022

PLANNING & DESIGN
SERVICES

22-DDP-0047



A. L. Post, Inc.
1301 Decimal Drive
Louisville, KY 40299
tel. 502.266.5060

KEY DENTAL

6303 E Matislick Rd,
Louisville, KY 40219

Revisions[illegible]

EXTERIOR ELEVATIONS

Project number	202112
----------------	--------


Drawn by	A
----------	---

Checked by	M
------------	---

Date 04-05-20

A202

Scale	1/4" = 1'
-------	-----------

 

RECEIVED


MAY 16 2022

PLANNING & DESIGN SERVICES

22-DDP-0047



1
A204 EXTERIOR VIEW FROM FRONT SIDE

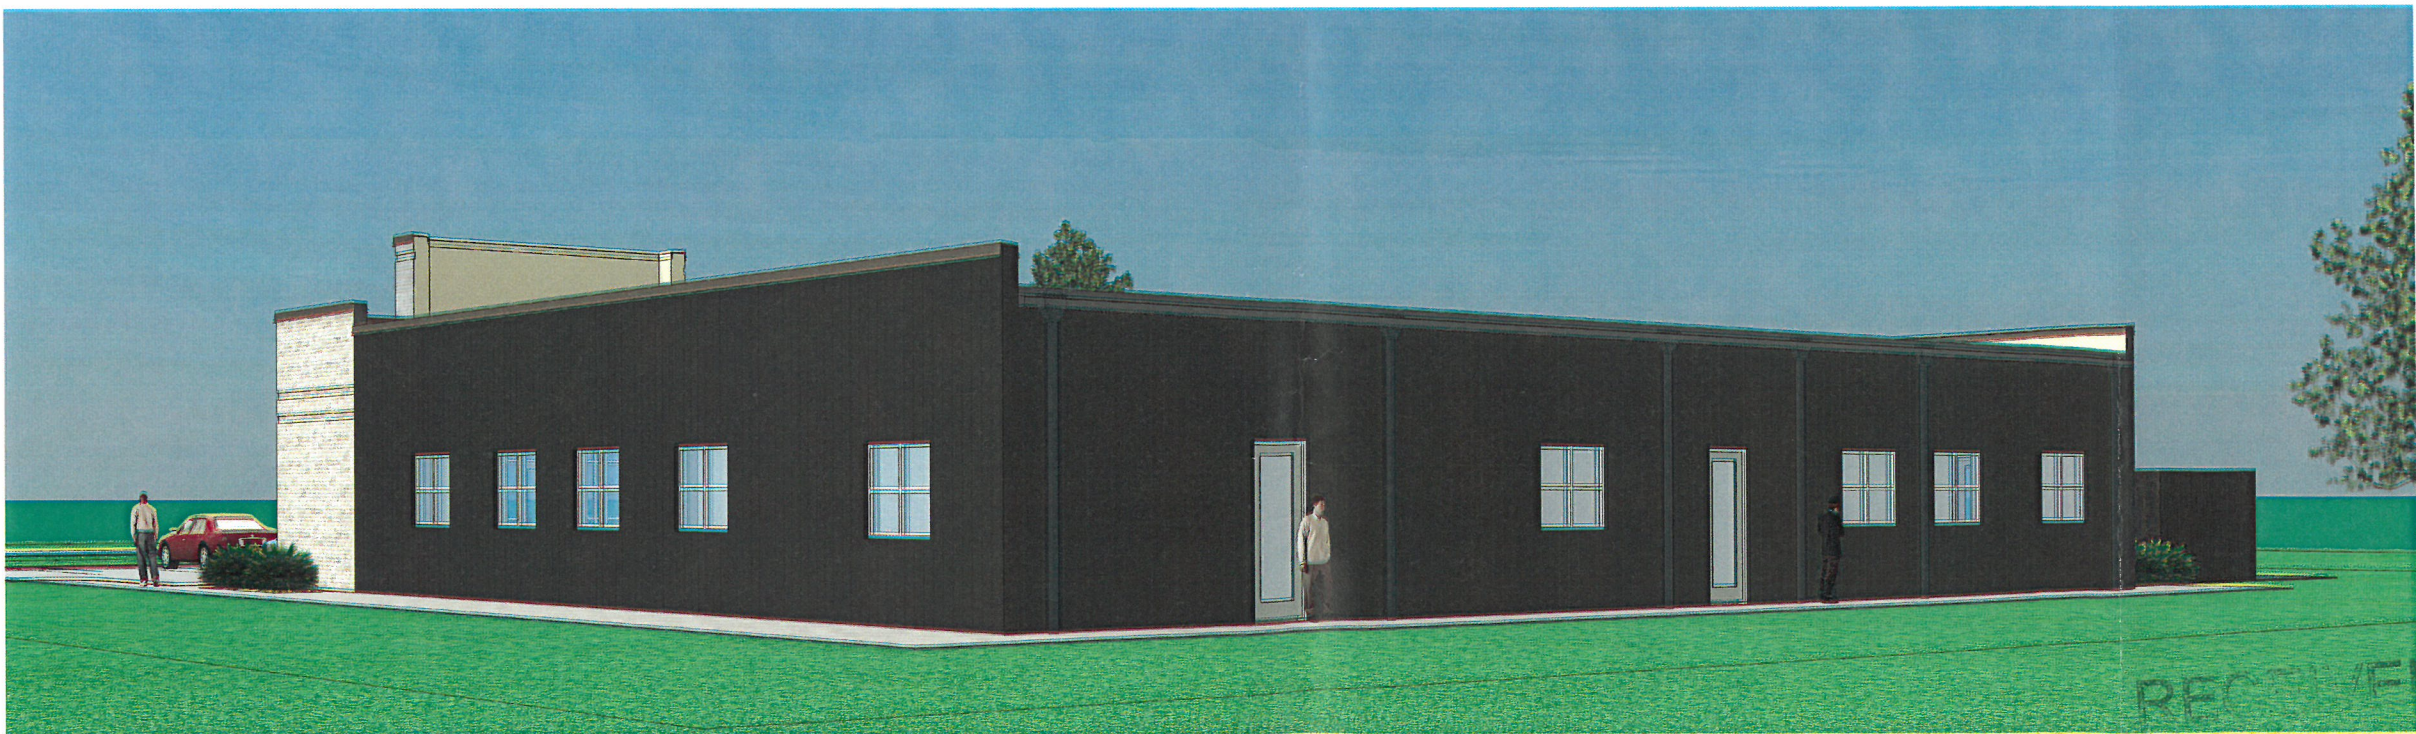

2
A204 EXTERIOR VIEW FROM BACK SIDE



A. L. Post, Inc.
11301 Decimal Drive
Louisville, KY 40299
tel. 502.266.5060

KEY DENTAL

6305 E Manslick Rd,
Louisville, KY 40219

Revisions

No.	Description	Date

VIEWS

Project number 20211213
Drawn by A.S.
Checked by M.P.
Date 04-05-2022

A204

Scale

MAY 16 2022
PLANNING & DESIGN
SERVICES

22-DDP-0047