



DRY-STACK
INTERLOCKING
CONCRETE BLOCK
RETAINING WALL;
2'-0" TO 3'-0" HIGH
PER MANUFACTURERS
RECOMMENDATIONS

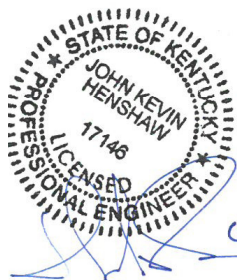

6.2.21

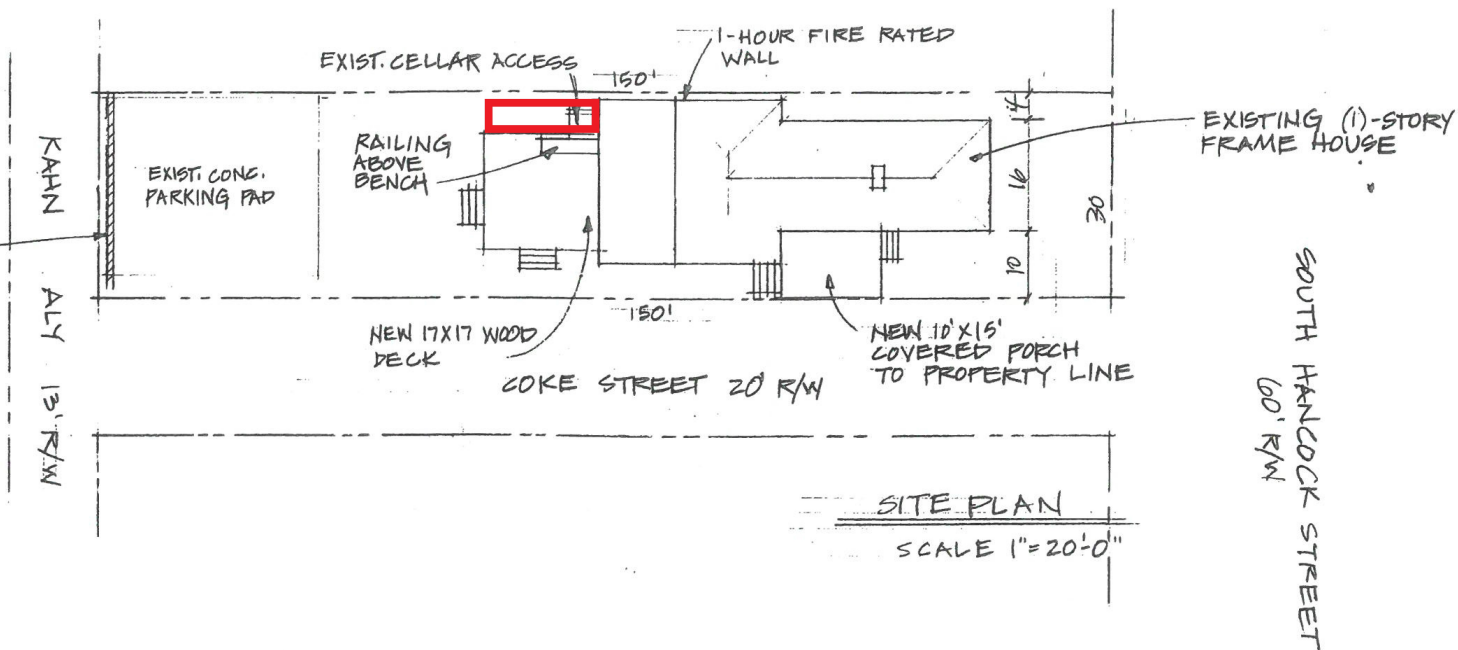

RED BOX is the requested **MODIFIED VARIANCE**.
The crawl space was consistently being broken in to.
Further canceling the crawlspace entry would invite
more break-ins.

SITE PLAN ;		
SCALE: _____	APPROVED BY: _____	DRAWN BY _____
DATE: 4.9.21		REVISED _____
OVERLY RESIDENCE 913 S. HANCOCK ST.		40203
MARY HERD JACKSON, AIA		DRAWING N A-6

FENCE ACTS @ RAILING

(2 OR 3) 2x8 BEAM (VERIFY)

(3) POSTS CAN PROJECT THROUGH DECK TO TOP OF RAILING

6" x 2"
HINGED DOOR IN FLOOR TO ACCESS CELLAR STEPS

FUTURE DOG DOOR

RECEIVED

MAY 20 2022

PLANNING & DESIGN SERVICES

(2 OR 3) 2x8 BEAM (VERIFY)

UNCOVERED DECK

DN 4R @ 6" = 2'-0"

DN 6"
EXIST.

NOTE: INSTALL DECKING MATERIAL ON DIAGONAL PER OWNER

(2) 2x8 BEAM

COVERED PORCH

"WATERFALL STEPS" TO GRADE

RAISED SIDEWALK

2x8 @ 16" O.C.

2x8 @ 16" O.C.

(2) 2x8 @ PERIMETER

2x8 @ 16" O.C.

INSTALL OWNER'S POSTS & ROOF ABOVE FLOORING

(2) 2x8 BEAM

4x4 POST ON 12" ROUND CONC. FOOTER MIN. 24" BELOW GRADE, TYP.

SIDE AND REAR DECK PLAN

SCALE: 1/4" = 1'-0"

APPROVED BY:

DRAWN BY

DATE: 2.8.22

REVISED

OVERLY RESIDENCE
913 SOUTH HANCOCK ST.

MARY HEED JACKSON, AIA

DRAWING NUMBER
A-7 OF 7

22-VARIANCE-0076