

PORCH ADDITION

LONG RESIDENCE

420 CHERRYWOOD ROAD



LOUISVILLE, KY 40207

HUBBUCH & Co.
ARCHITECTURE

324 WEST MAIN STREET
LOUISVILLE, KENTUCKY 40202
Ph. 502.583.2713 Fax 502.582.7375
Website www.hubbuch.com

Sheet Index

Title	Title Sheet, Site Plan , Sheet Index
A1	Floor Plan, Exterior Elevations, Sections

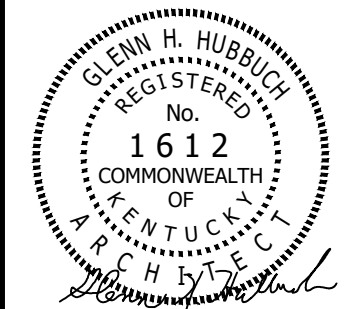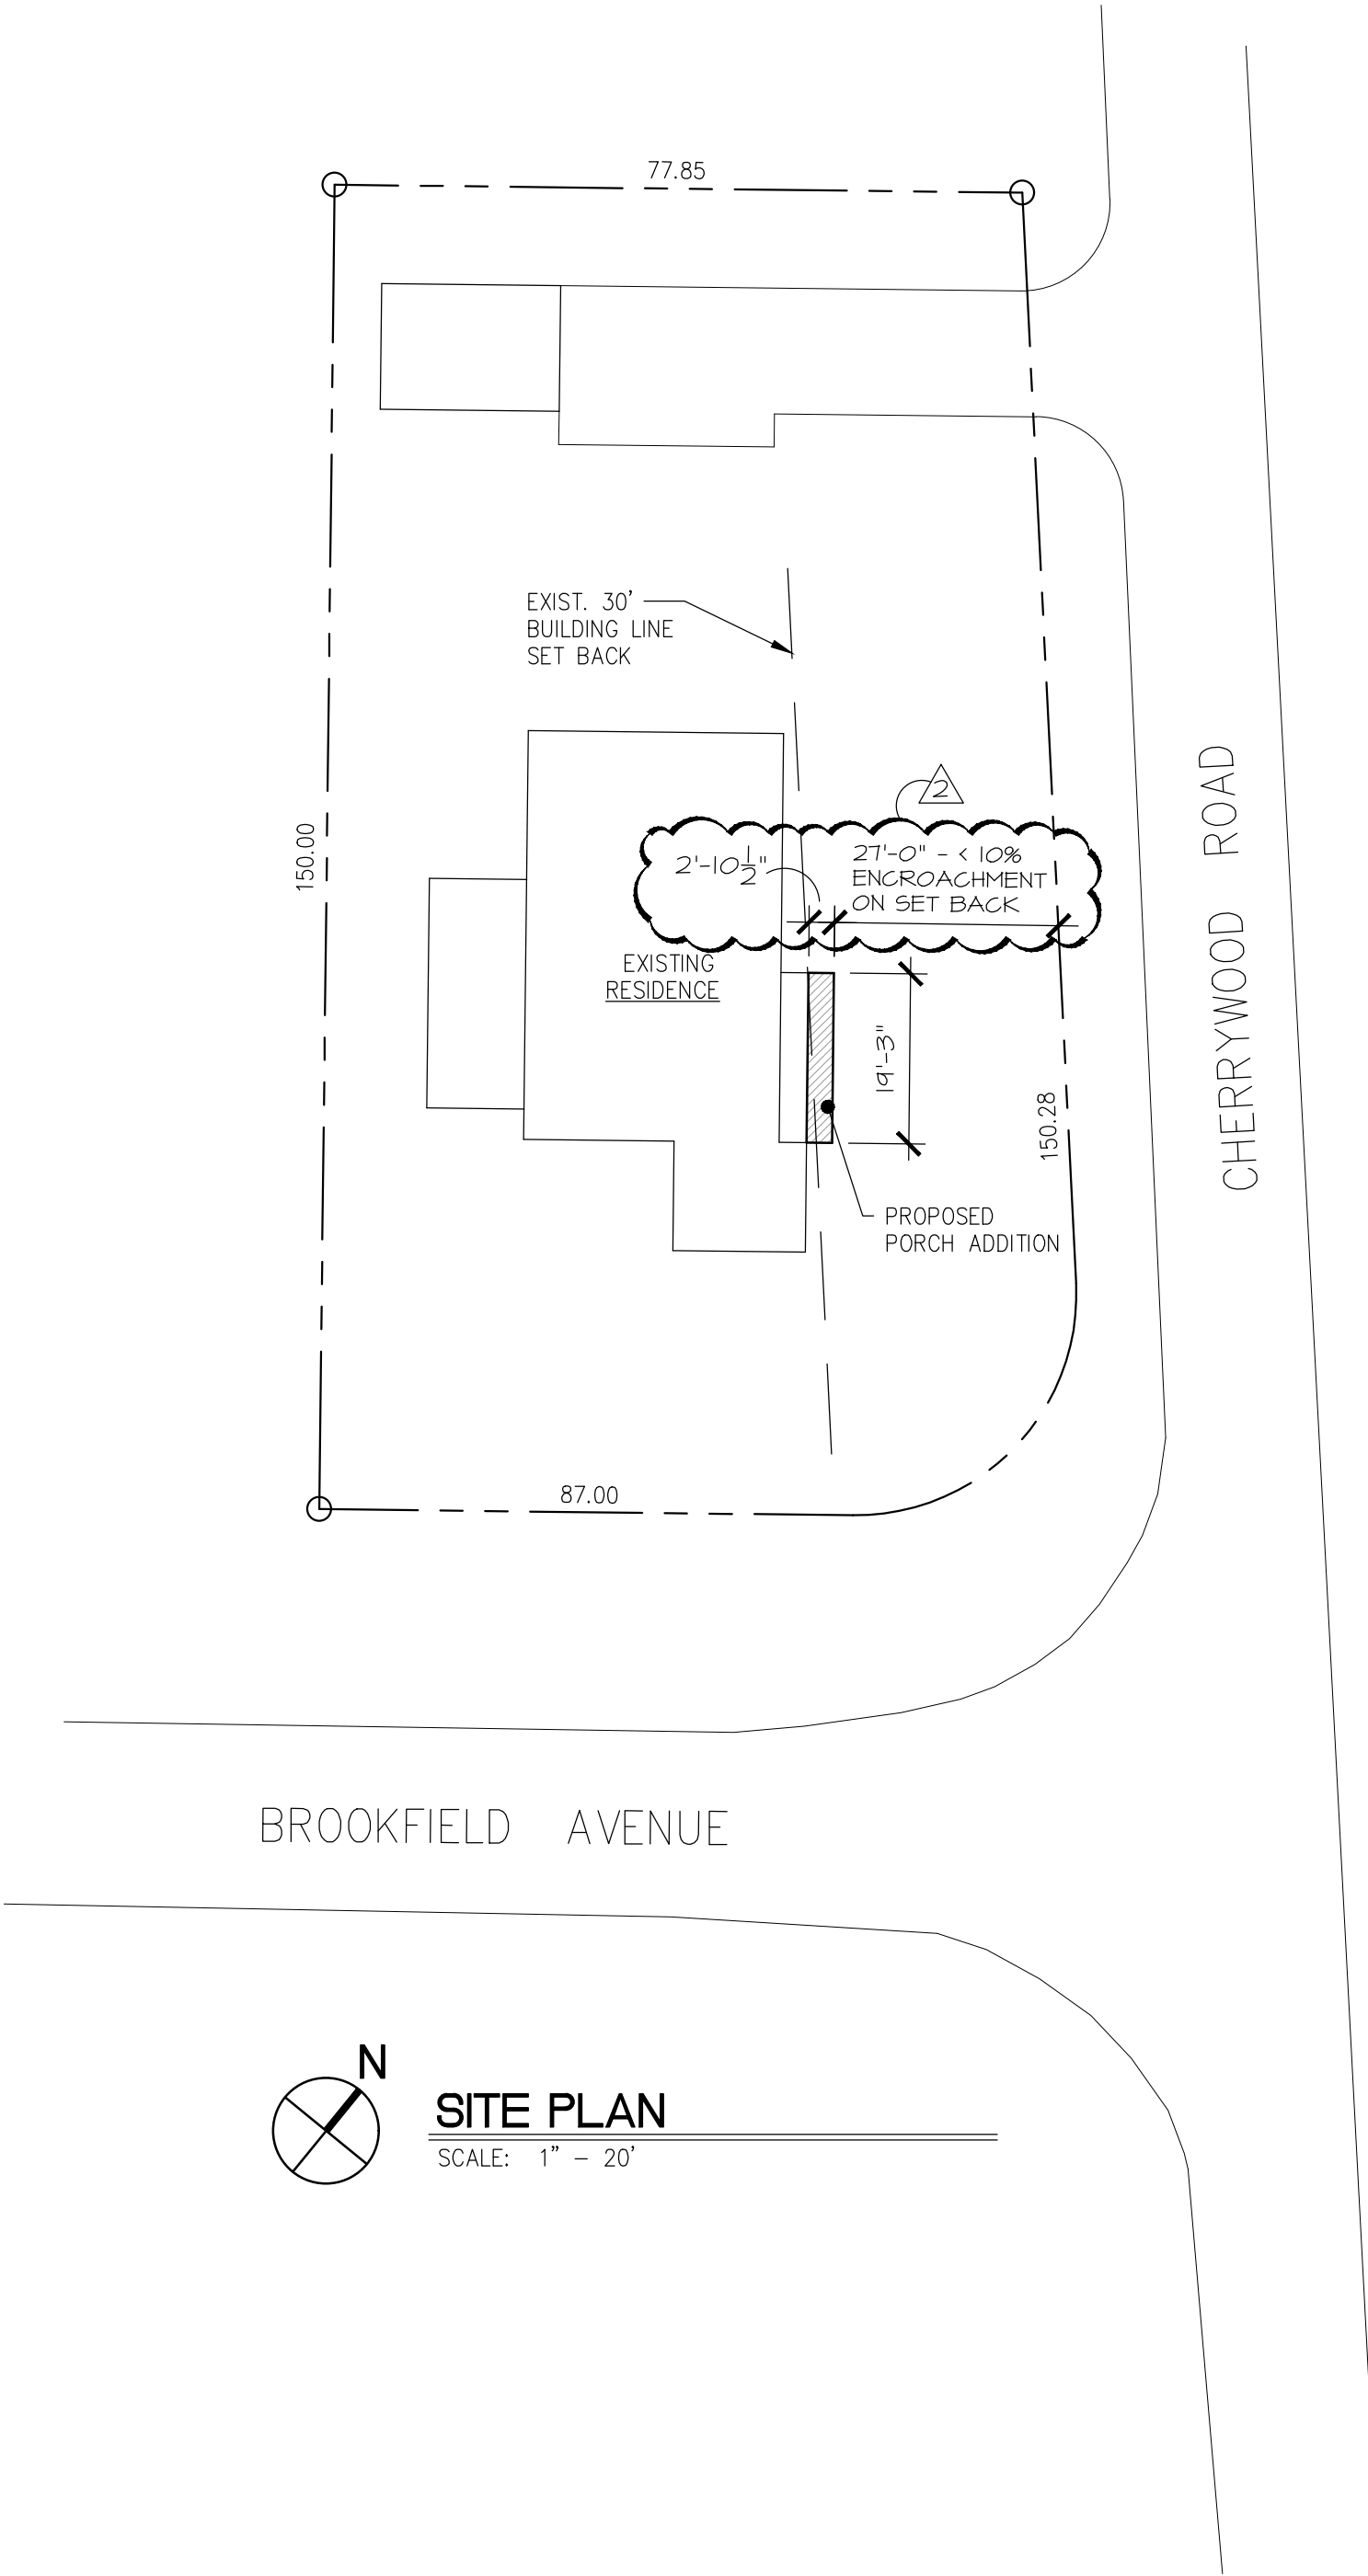

HUBBUCH & Co.
ARCHITECTURE

324 WEST MAIN STREET
LOUISVILLE, KENTUCKY 40202
Ph. 502.583.2713 Fax 502.582.7375
Website www.hubbuch.com

Drawn: jpw	Checked: GHH
Date: August 5, 2022	Revisions: -
A\10/24/22	

PORCH ADDITION

LONG RESIDENCE

420 CHERRYWOOD ROAD LOUISVILLE, KY 40207

Job No. 2203

Sheet

Title