




FRONT ELEVATION

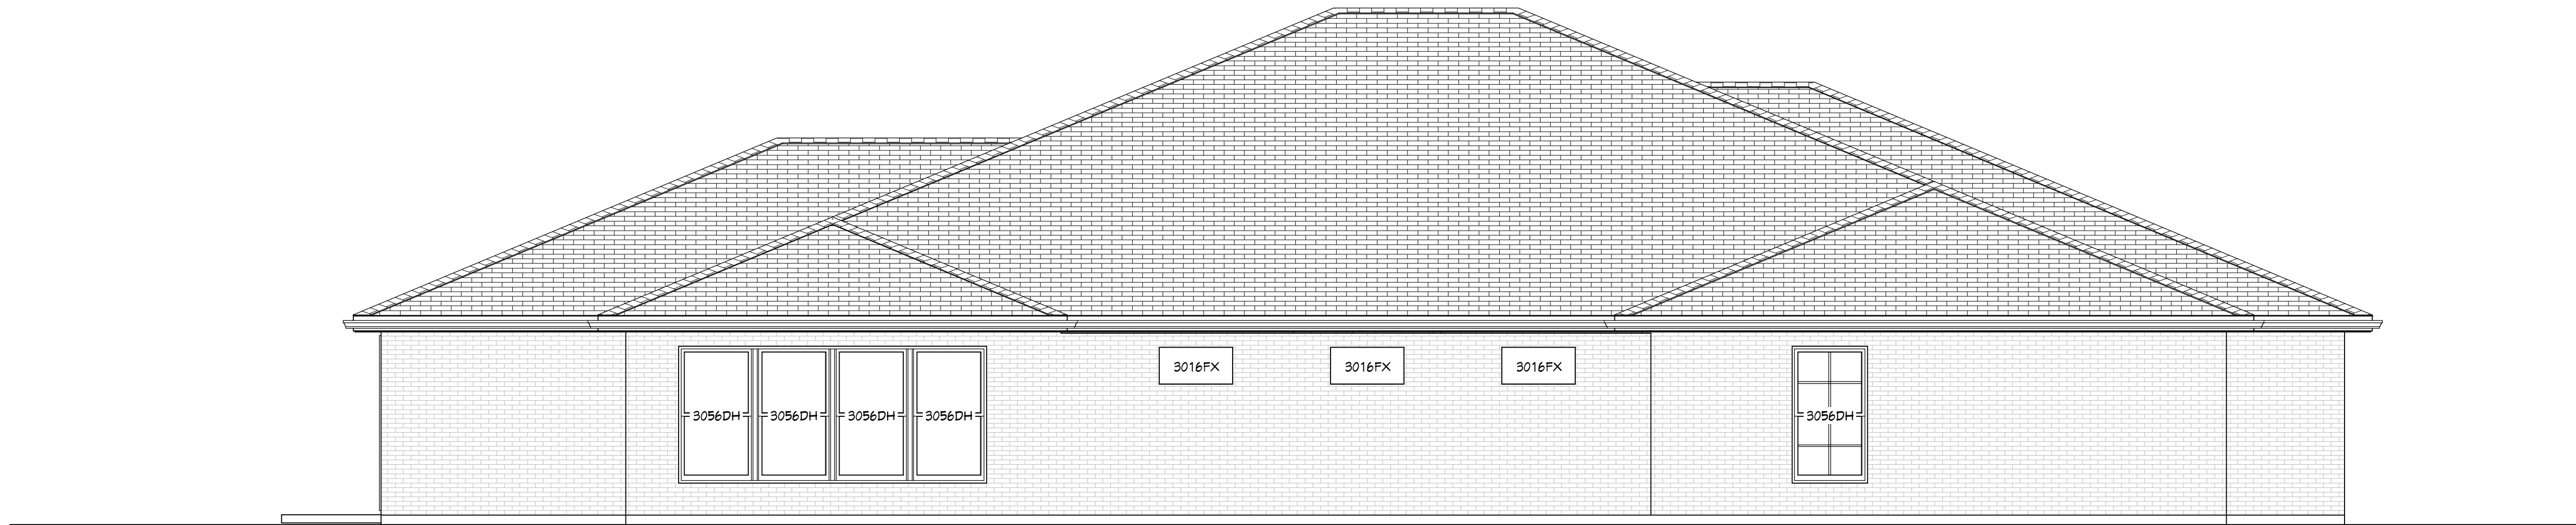

REAR ELEVATION

EXTERIOR ELEVATIONS

1/4"=1'-0"

NOTICE:

THESE DRAWINGS ARE FOR INFORMATIONAL PURPOSES ONLY. OWNER AND CONTRACTOR MUST VERIFY ALL DIMENSIONS BEFORE STARTING CONSTRUCTION. BUILDER IS RESPONSIBLE FOR STRUCTURE AND ALL BUILDING CODES.

PROJECT NAME:

Daniel Knapp & Islam AlHasan

PROJECT DESCRIPTION:

Home Remodel

DRAWINGS PROVIDED BY:

Welch Drafting & Design  
Travis Welch  
435 Lutheran Church Road  
Bardstown, KY 40004  
Cell: 502-818-7317  
WelchDrafting@gmail.com

DATE:


12/28/2022

SCALE:


1/4' = 1'-0"

SHEET:

A-1

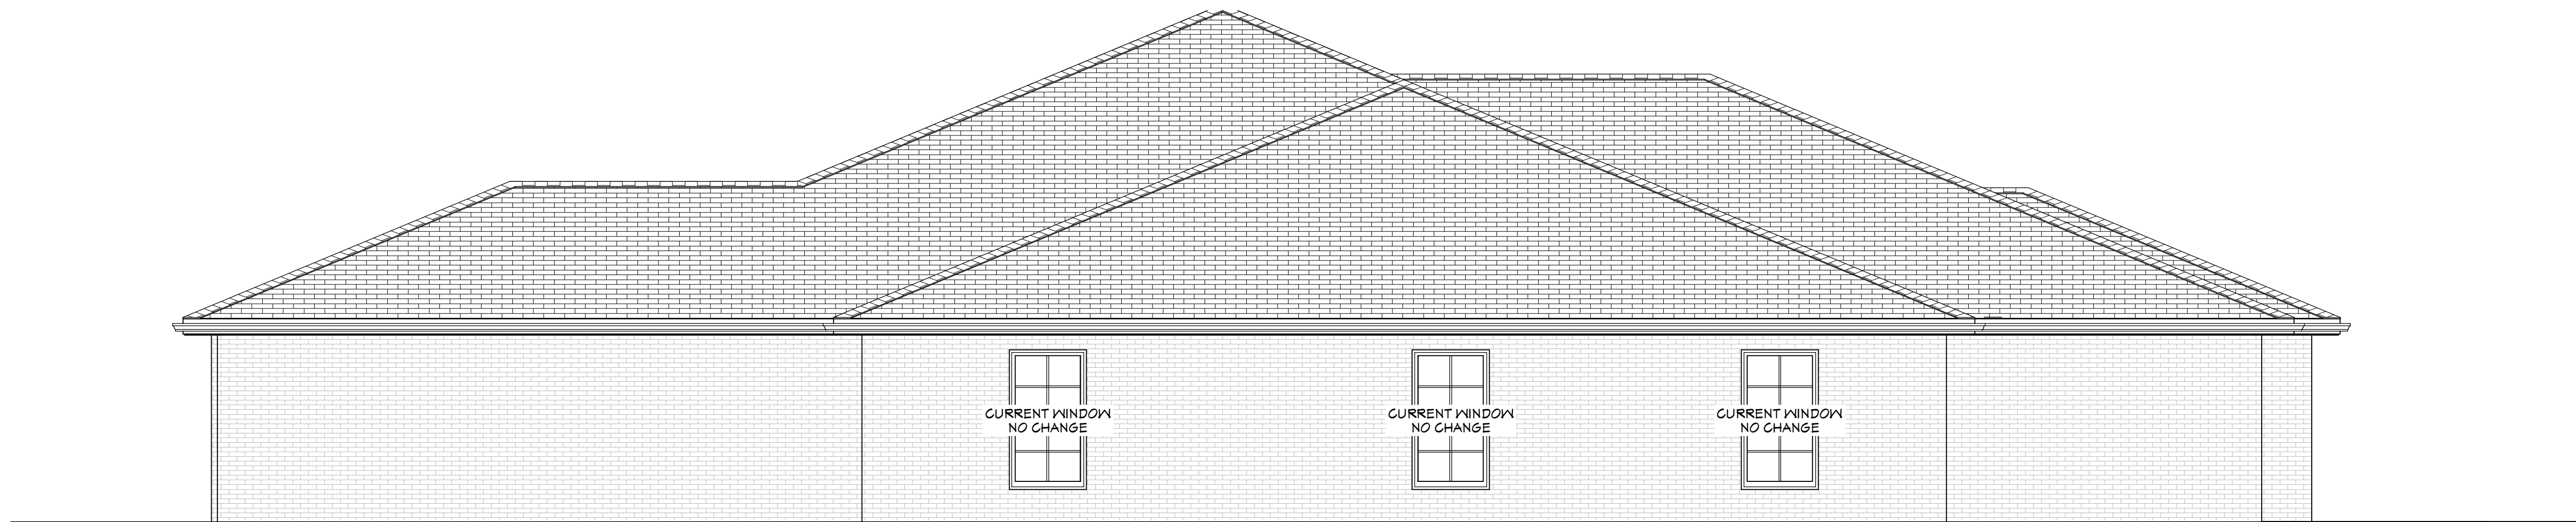

LEFT ELEVATION

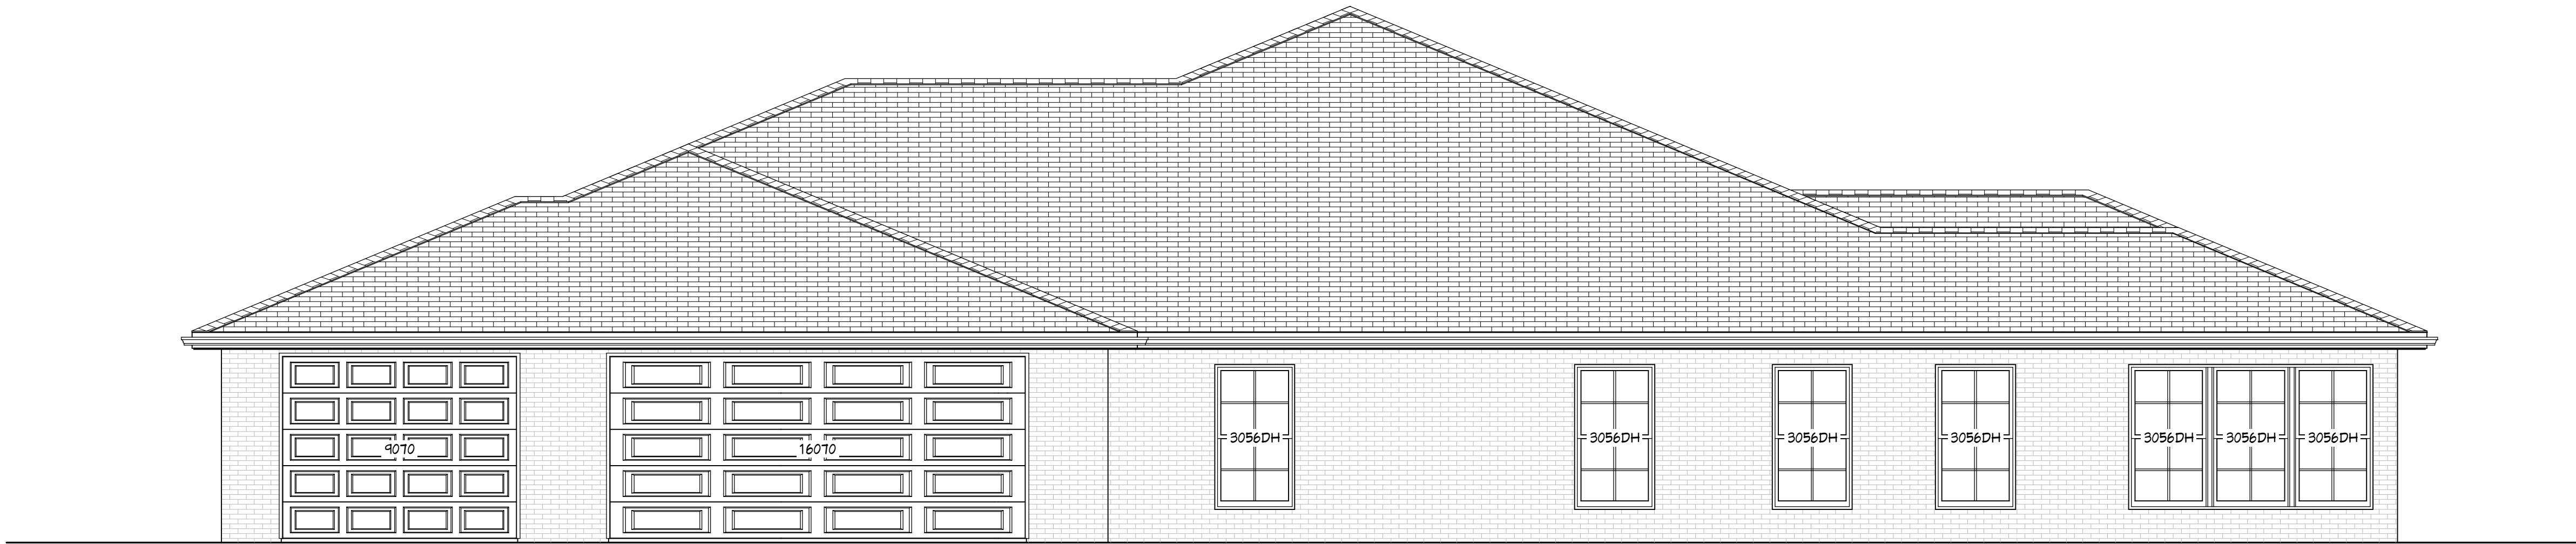

RIGHT ELEVATION

EXTERIOR ELEVATIONS

1/4"=1'-0"

NOTICE:

THESE DRAWINGS ARE FOR INFORMATIONAL PURPOSES ONLY. OWNER AND CONTRACTOR MUST VERIFY ALL DIMENSIONS BEFORE STARTING CONSTRUCTION. BUILDER IS RESPONSIBLE FOR STRUCTURE AND ALL BUILDING CODES.

PROJECT NAME:

Daniel Knapp & Islam AlHasan

PROJECT DESCRIPTION:

Home Remodel

DRAWINGS PROVIDED BY:

Welch Drafting & Design  
Travis Welch  
435 Lutheran Church Road  
Bardstown, KY 40004  
Cell: 502-818-7317  
WelchDrafting@gmail.com

DATE:

12/28/2022

SCALE:

1/4' = 1'-0"

SHEET:

A-2



DRAWINGS PROVIDED BY:  
**Welch Drafting & Design**  
Travis Welch  
435 Lutheran Church Road  
Bardstown, KY 40004  
Cell: 502-818-7317  
WelchDrafting@gmail.com



PROJECT DESCRIPTION:  
**Home Remodel**

PROJECT NAME:  
**Daniel Knapp  
&  
Islam AlHasan**

NOTICE:  
THESE DRAWINGS ARE FOR INFORMATIONAL PURPOSES ONLY.  
OWNER AND CONTRACTOR MUST VERIFY ALL DIMENSIONS  
BEFORE STARTING CONSTRUCTION. BUILDER IS RESPONSIBLE  
FOR STRUCTURE AND ALL BUILDING CODES.

DATE:

12/28/2022

SCALE:

1/4' = 1'-0"

SHEET:

**A-3**