


OVERALL WEST ELEVATION

SCALE: 3/16" = 1'-0"

- CONTROL JOINTS:
1. LOCATE CONTROL JOINTS AT ALL WALL OFFSETS AND CHANGES IN WALL HEIGHT
 2. CONTROL JOINTS TO BE LOCATED 25' MAXIMUM AT WALLS WITH NO OPENINGS AND 20' MAXIMUM AT WALLS WITH OPENINGS.
 3. LOCATE JOINTS AT BOTH SIDES OF OPENINGS IF OPENING IS GREATER THAN 6' WIDE.

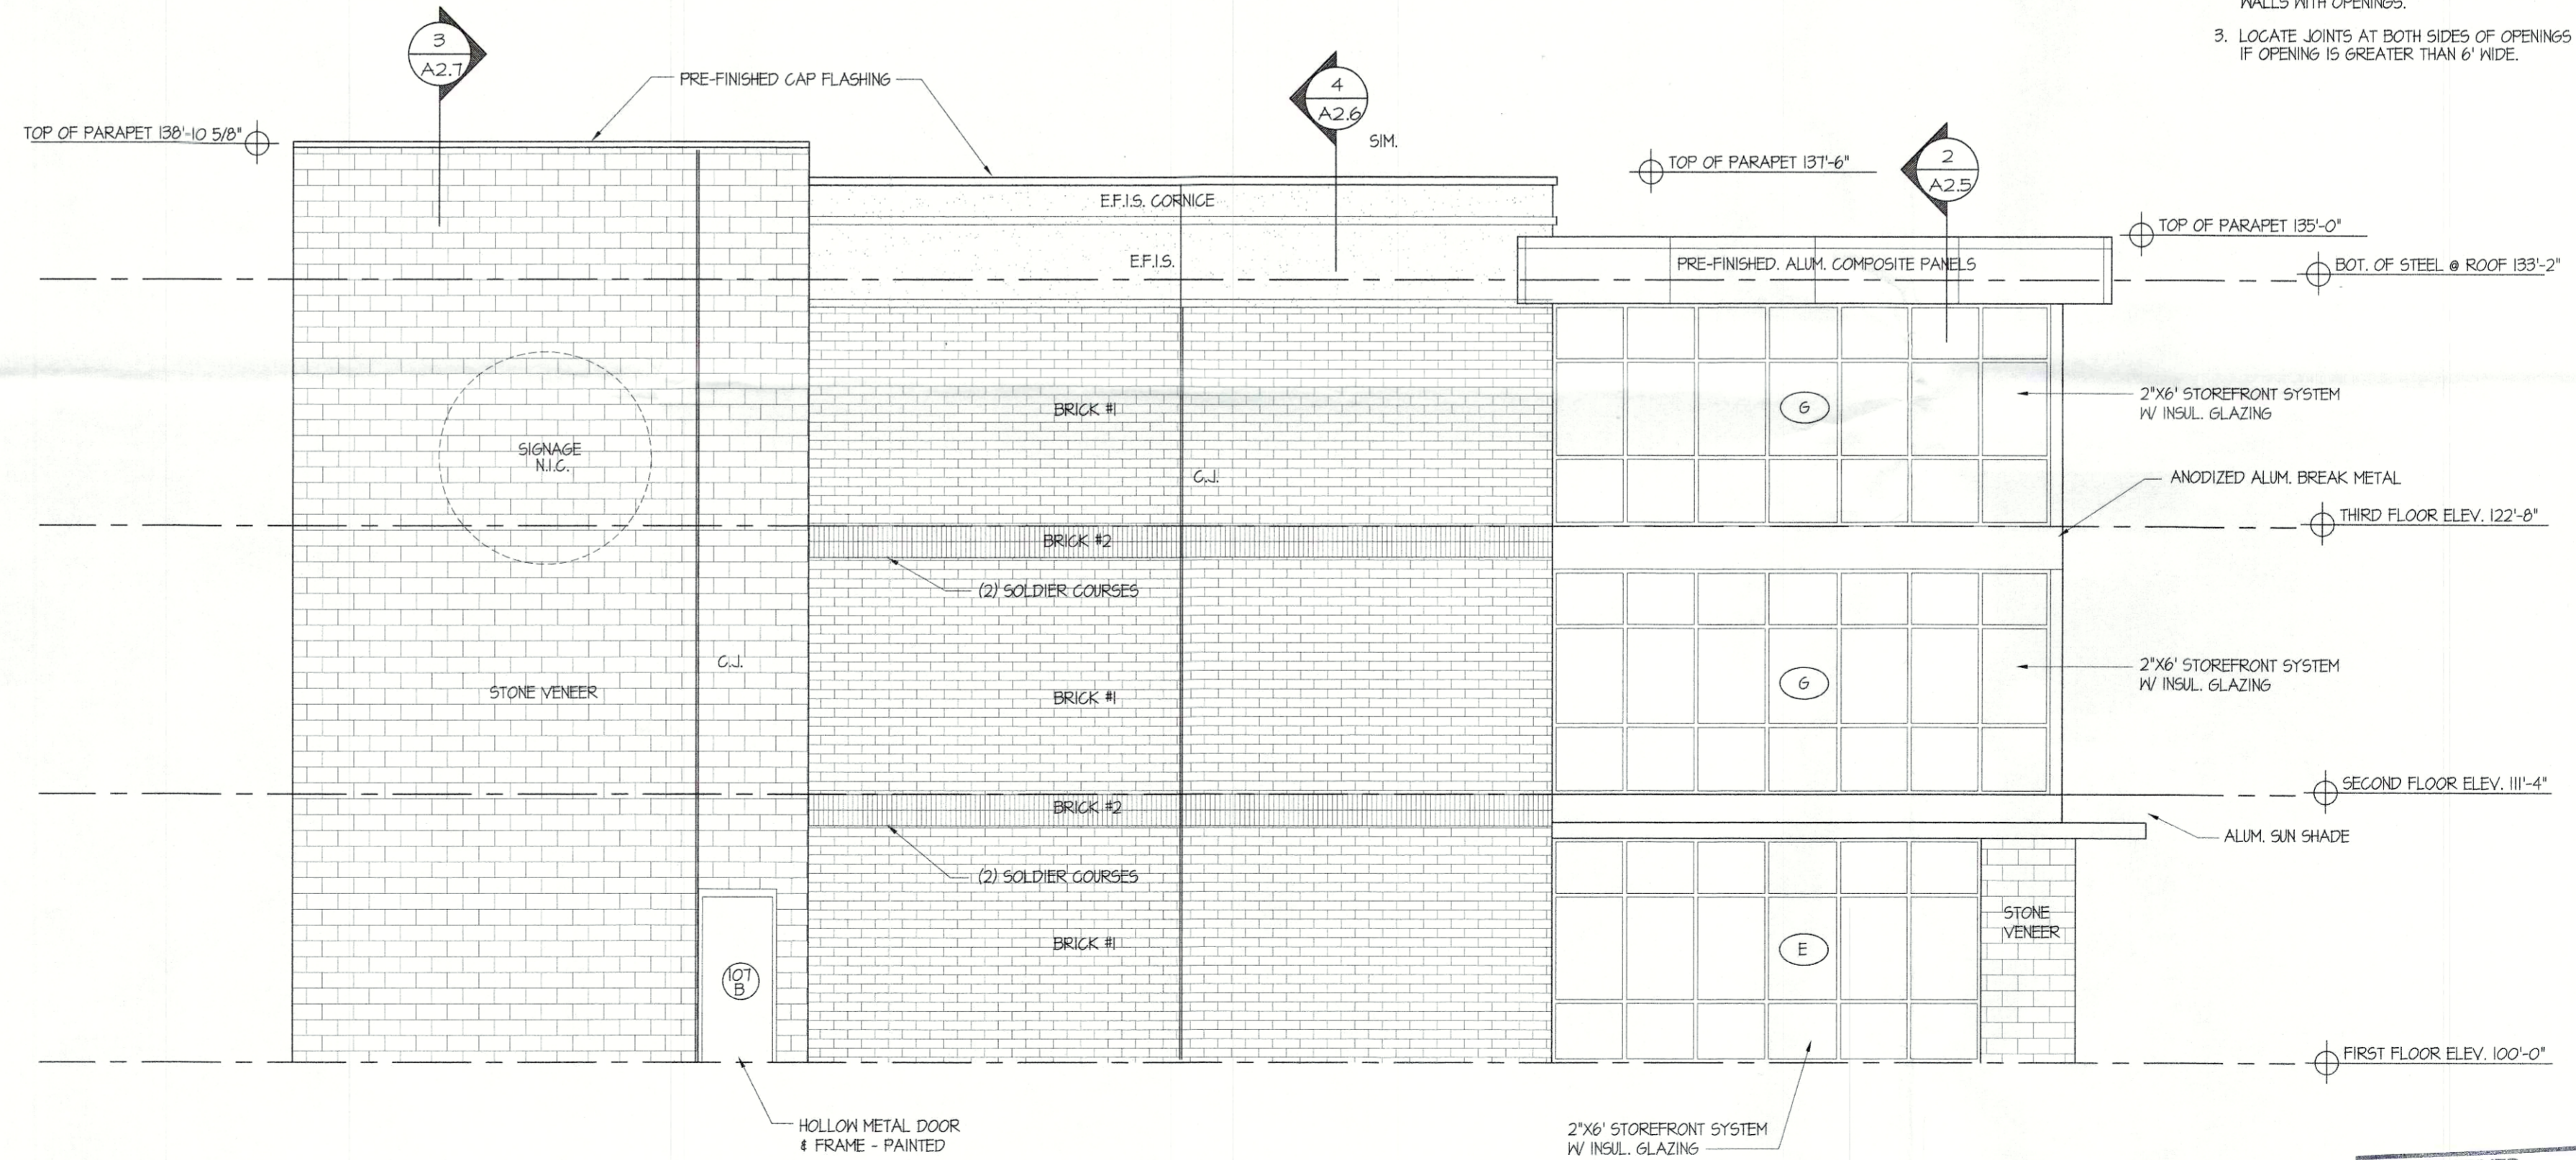

OVERALL EAST ELEVATION

SCALE: 3/16" = 1'-0"



Lynn H. Armstrong
Registered Professional Architect
No. 2510
Commonwealth of Kentucky
Certified By

Lynn H. Armstrong & Associates, PC - Architects
2867 Charlestown Road
New Albany, Indiana 47150
Tel: (812) 944-1818
Fax: (812) 944-1818

BUILDING ELEVATIONS
MURPHY STORAGE
Hurstborne Lane, Louisville, KY


Revisions	Date	By

2019-14
JOB No.
5/5/2021
Date
L.H.A.
Drawn By
L.H.A.
Checked By

RECEIVED
JAN 10 2022
PLANNING & DESIGN SERVICES

Sheet
A-2.3
Of XX Sheets


21-2018-0135

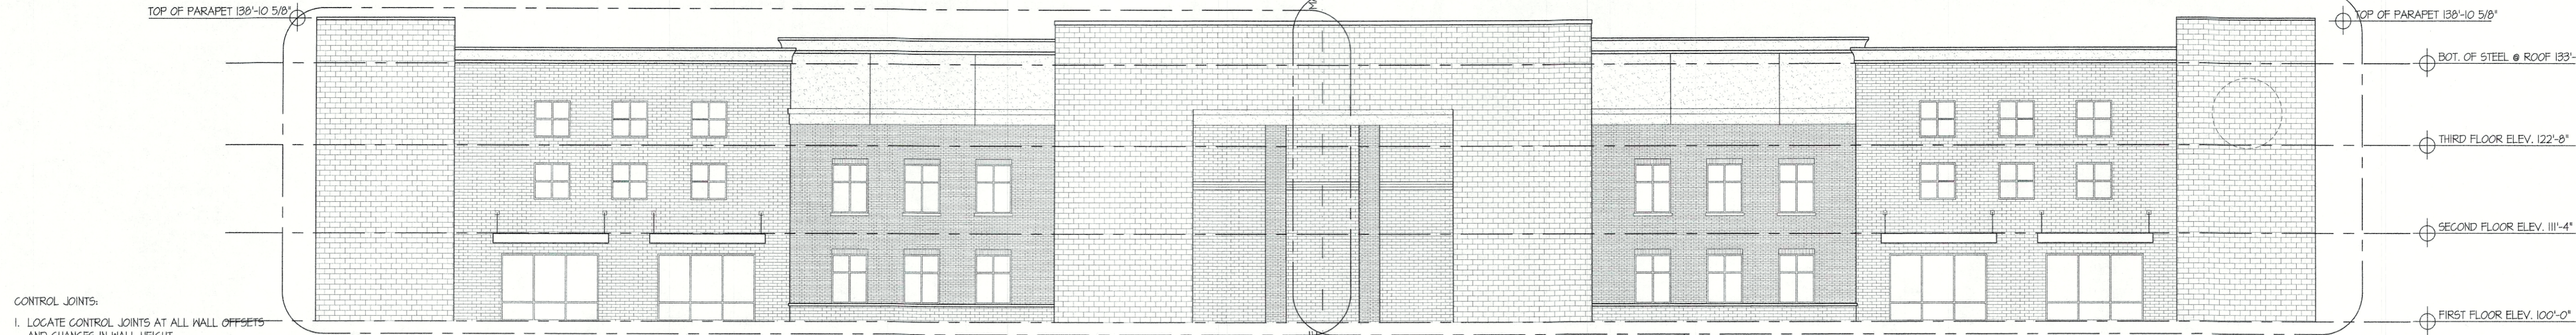

- CONTROL JOINTS:**
1. LOCATE CONTROL JOINTS AT ALL WALL OFFSETS AND CHANGES IN WALL HEIGHT
 2. CONTROL JOINTS TO BE LOCATED 25' MAXIMUM AT WALLS WITH NO OPENINGS AND 20' MAXIMUM AT WALLS WITH OPENINGS.
 3. LOCATE JOINTS AT BOTH SIDES OF OPENINGS IF OPENING IS GREATER THAN 6' WIDE.


OVERALL SOUTH ELEVATION

SCALE: 3/32" = 1'-0"

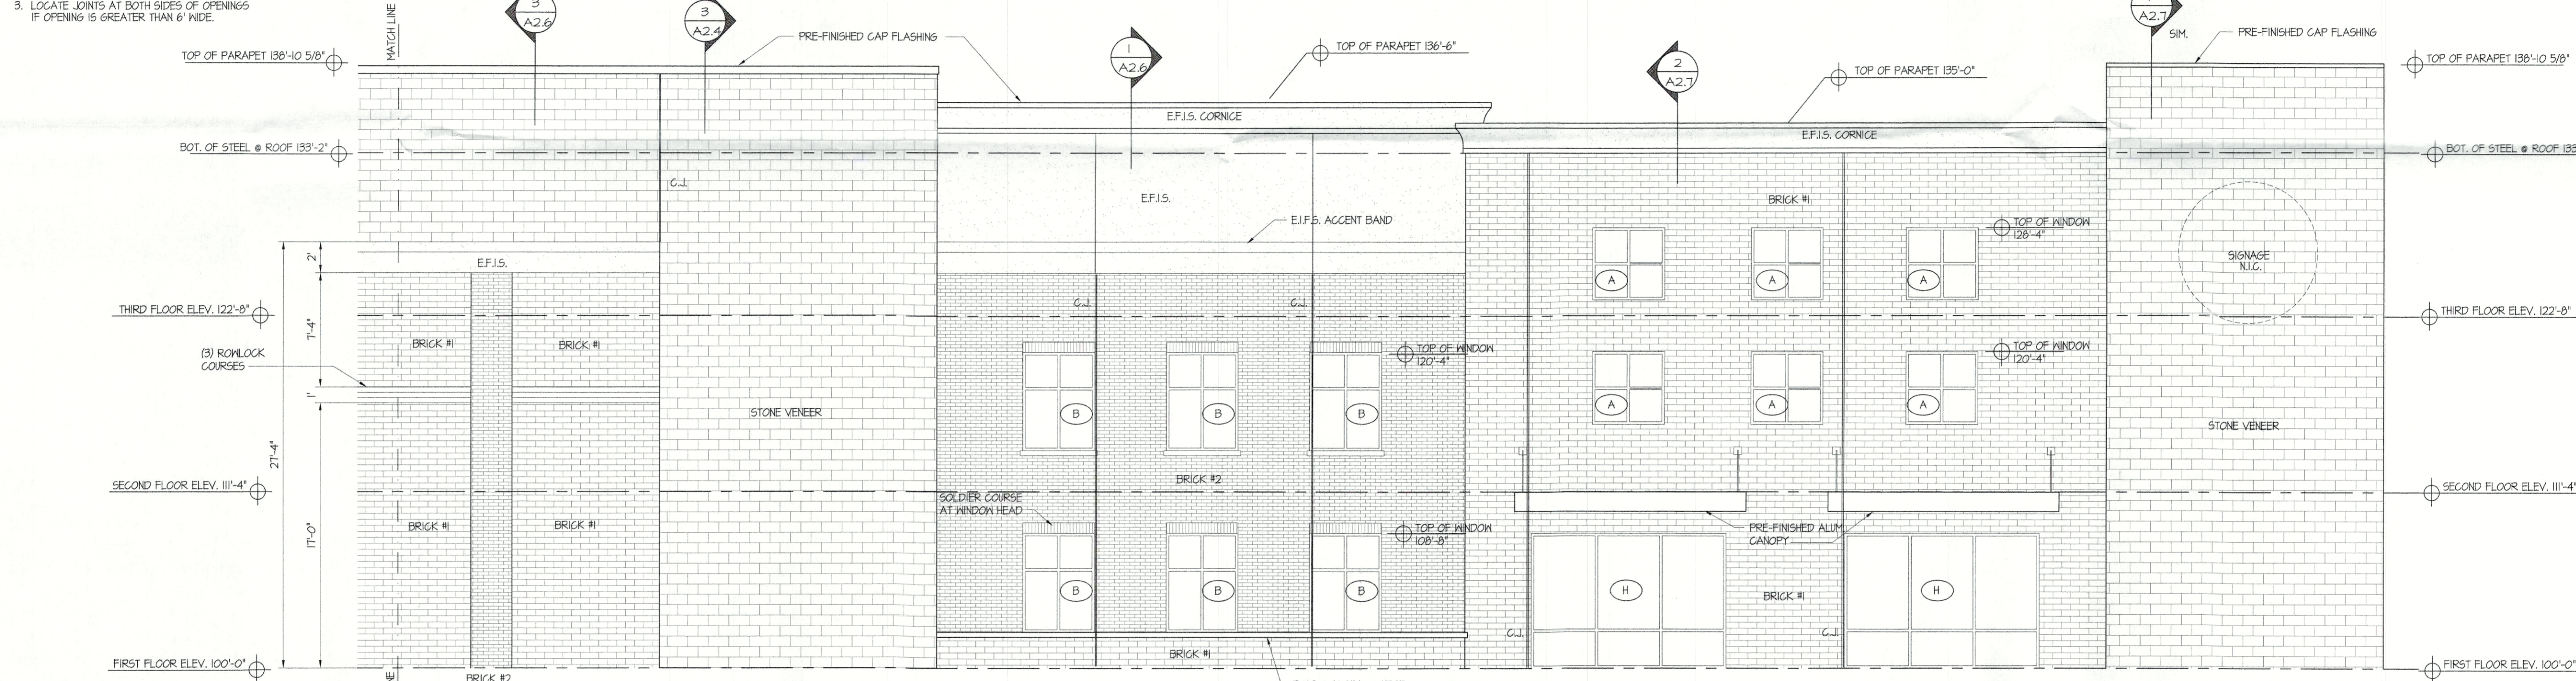

SOUTH ELEVATION - AREA 'A'

SCALE: 3/16" = 1'-0"

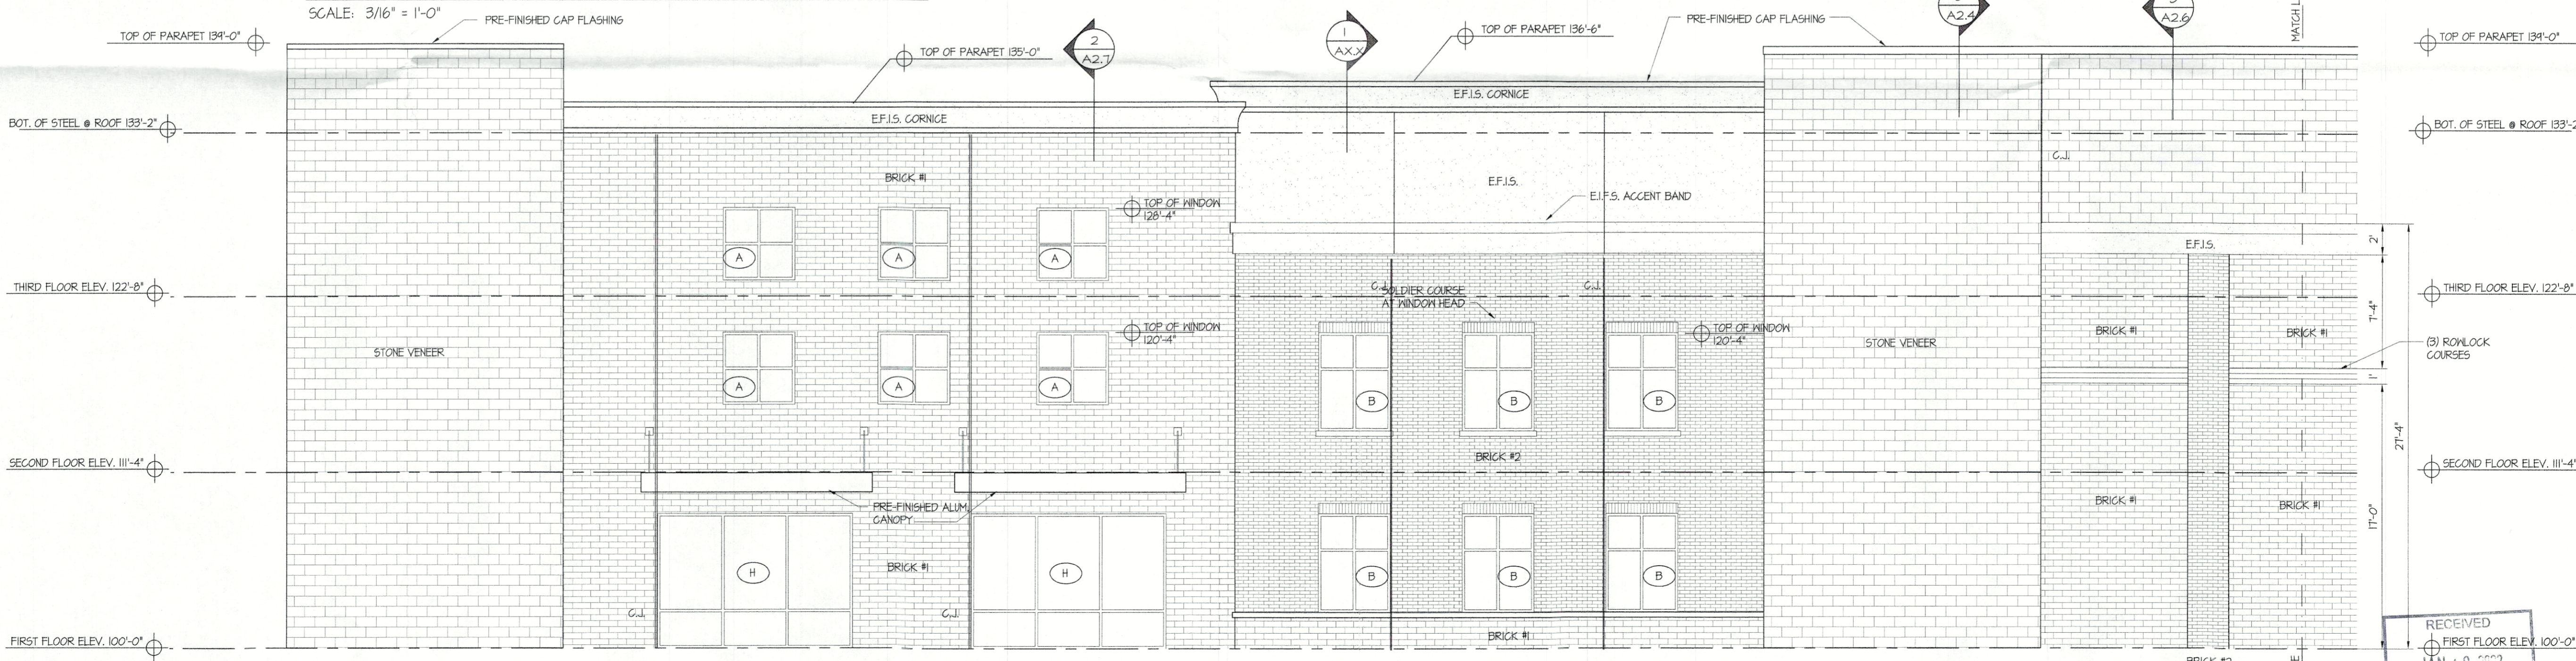

SOUTH ELEVATION - AREA 'B'

SCALE: 3/16" = 1'-0"




Lynn H. Armstrong & Associates, PC - Architects
 2867 Charlestown Road
 New Albany, Indiana 47150
 Tel: (812) 938-2788
 Fax: (812) 938-2788

BUILDING ELEVATIONS
MURPHY STORAGE
 Hurstborne Lane, Louisville, KY


Revisions	Date	By

2019-14
 Job No. 5/5/2021
 Date
 L.H.A.
 Drawn By
 L.H.A.
 Checked By

Sheet
A-21
 Of XX Sheets

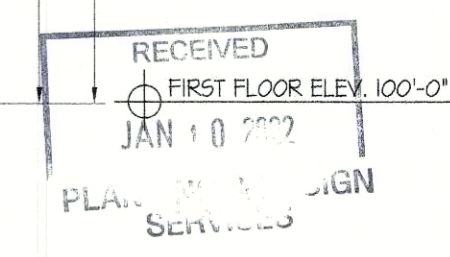


21-ZONE-0135

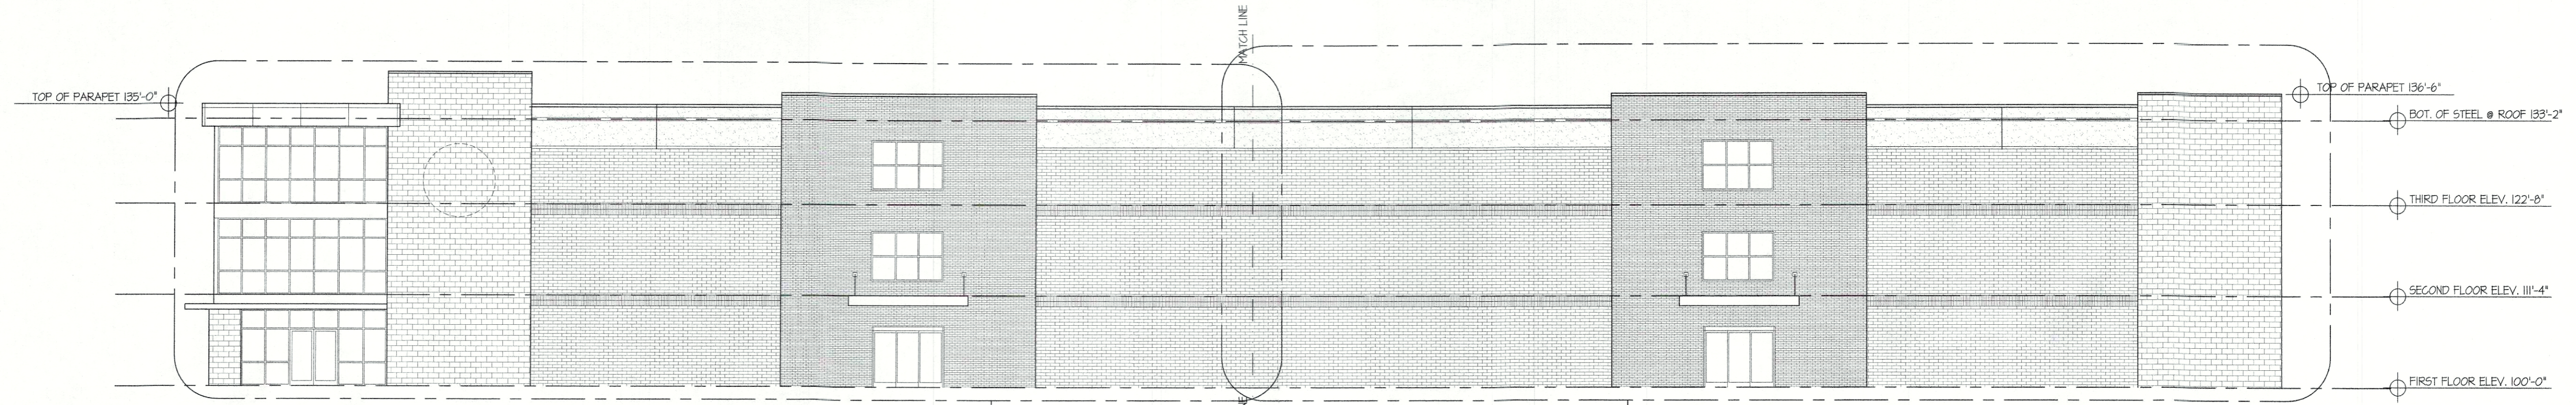

OVERALL NORTH ELEVATION


SCALE: 3/32" = 1'-0"

- CONTROL JOINTS:
1. LOCATE CONTROL JOINTS AT ALL WALL OFFSETS AND CHANGES IN WALL HEIGHT
 2. CONTROL JOINTS TO BE LOCATED 25' MAXIMUM AT WALLS WITH NO OPENINGS AND 20' MAXIMUM AT WALLS WITH OPENINGS
 3. LOCATE JOINTS AT BOTH SIDES OF OPENINGS IF OPENING IS GREATER THAN 6' WIDE.

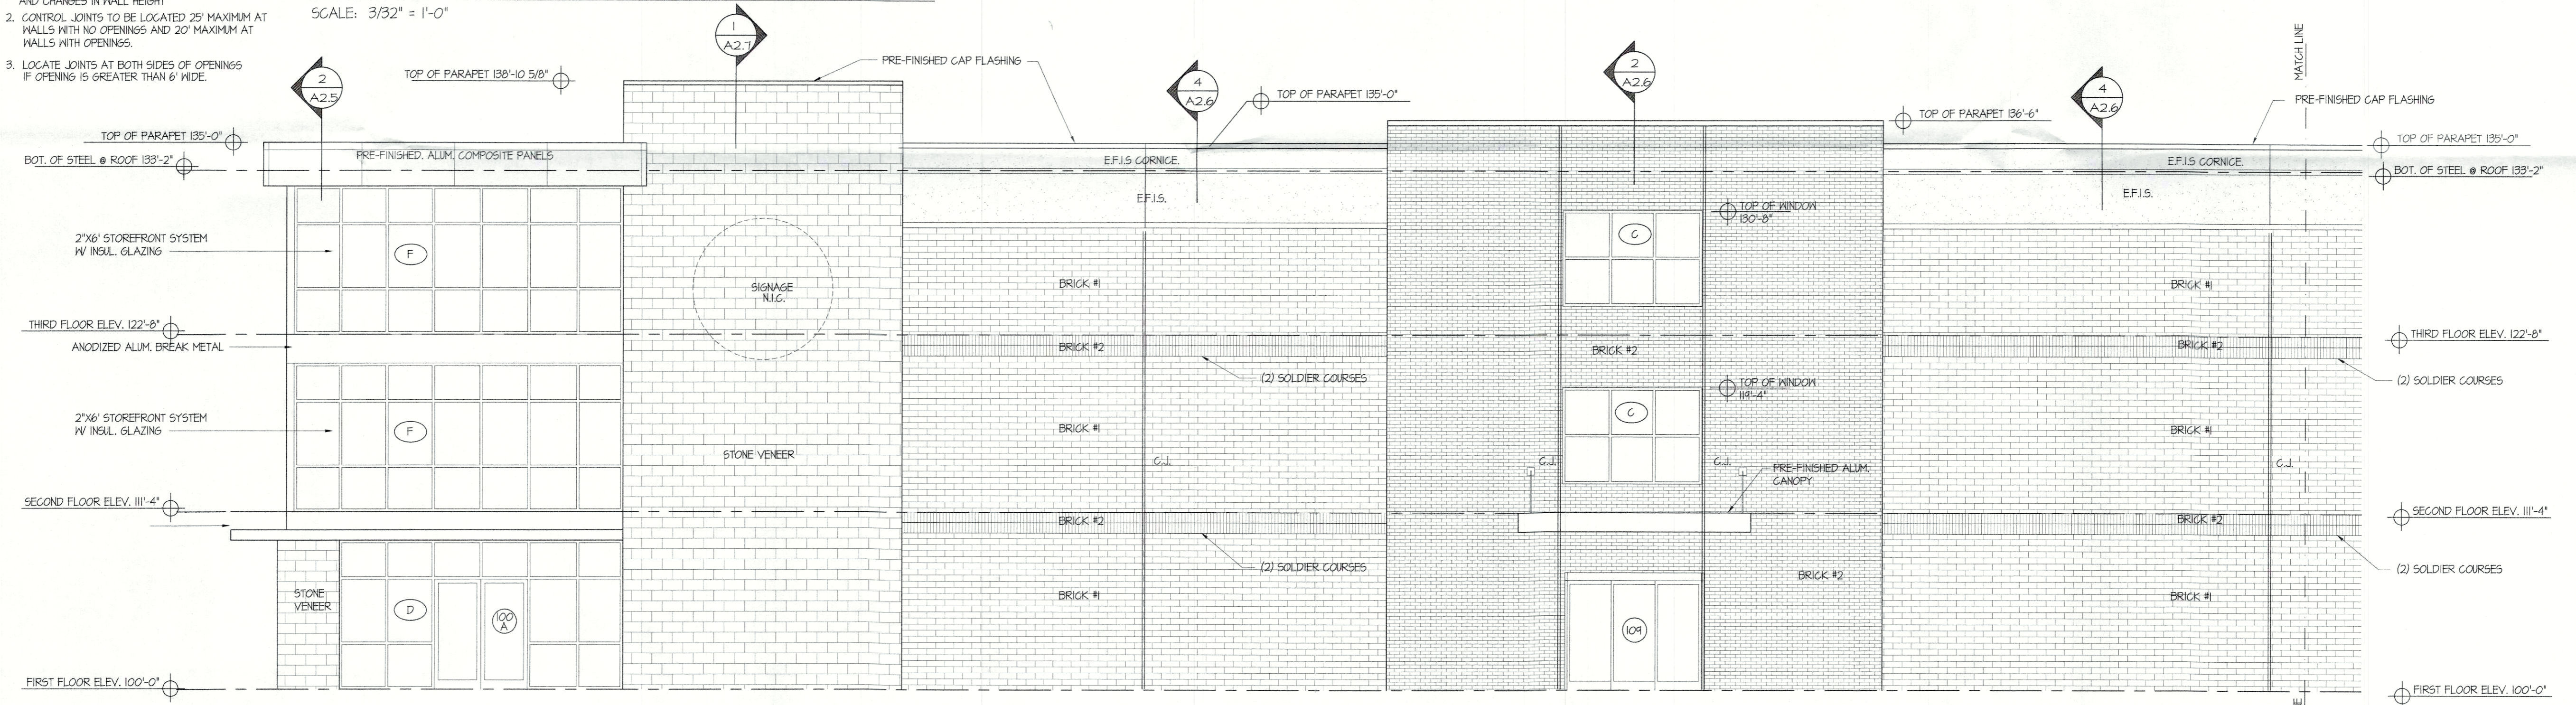


NORTH ELEVATION - AREA 'A'

SCALE: 3/16" = 1'-0"

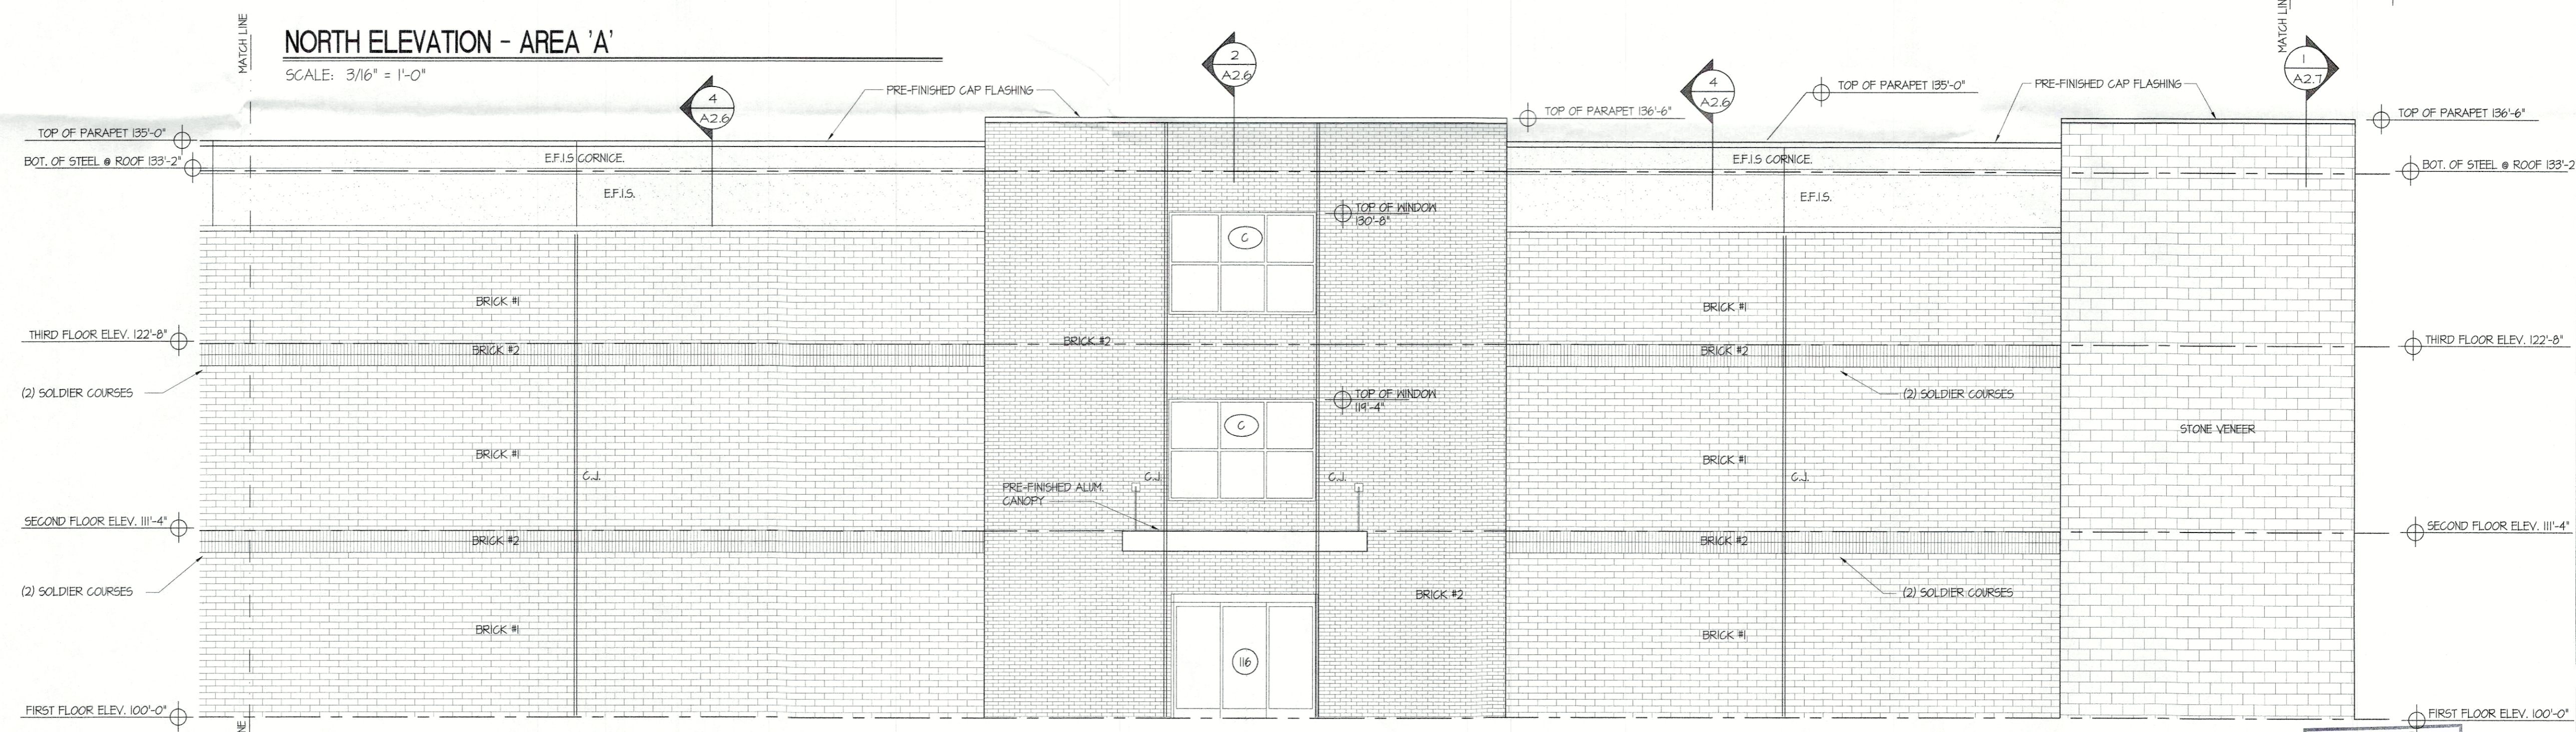

NORTH ELEVATION AREA 'B'

SCALE: 3/16" = 1'-0"

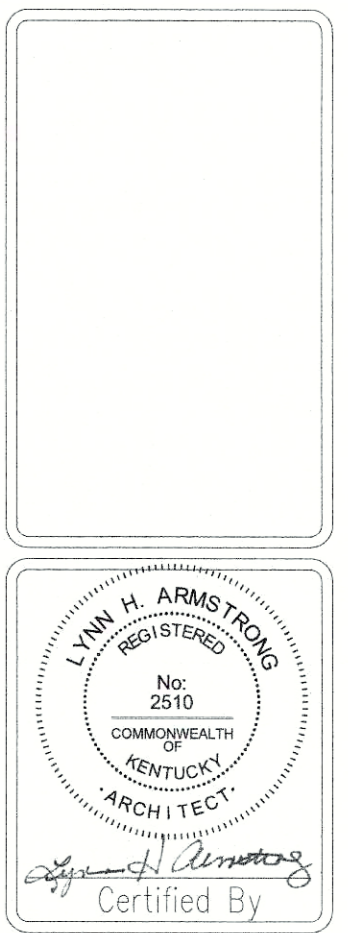

Lynn H. Armstrong & Associates, PC - Architects
 2867 Charlestown Road
 New Albany, Indiana 47150
 Tel: (812) 944-1978
 Fax: (812) 679-3786

BUILDING ELEVATIONS
MURPHY STORAGE
 Hurstborne Lane, Louisville, KY

Revisions	Date	By

Sheet
A-22
 Of XX Sheets

RECEIVED
 JAN 10 2022
 PLANNING & DESIGN SERVICES

21-ZONE-0135