


RECEIVED
 OCT 24 2022
 PLANNING & DESIGN
 SERVICES

LEVEL 1
 1/8" = 1'-0"

22-CAT3-0010

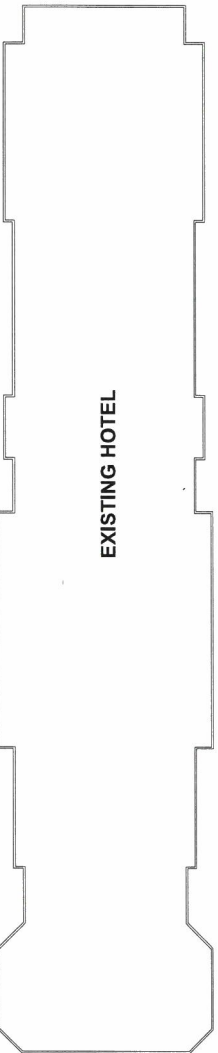

EXISTING HOTEL

RECEIVED

OCT 24 2022

PLANNING & DESIGN
SERVICES

LEVEL 2
1/16" = 1'-0"


SCHEMATIC DESIGN

A1.2

2022-29

DATE: 2022.09.29
DRAWN BY: Author
CHECKED BY: Chris
REVISIONS:


SECOND FLOOR PLAN
ZORN DEVELOPMENT
CITY, STATE ZIP CODE

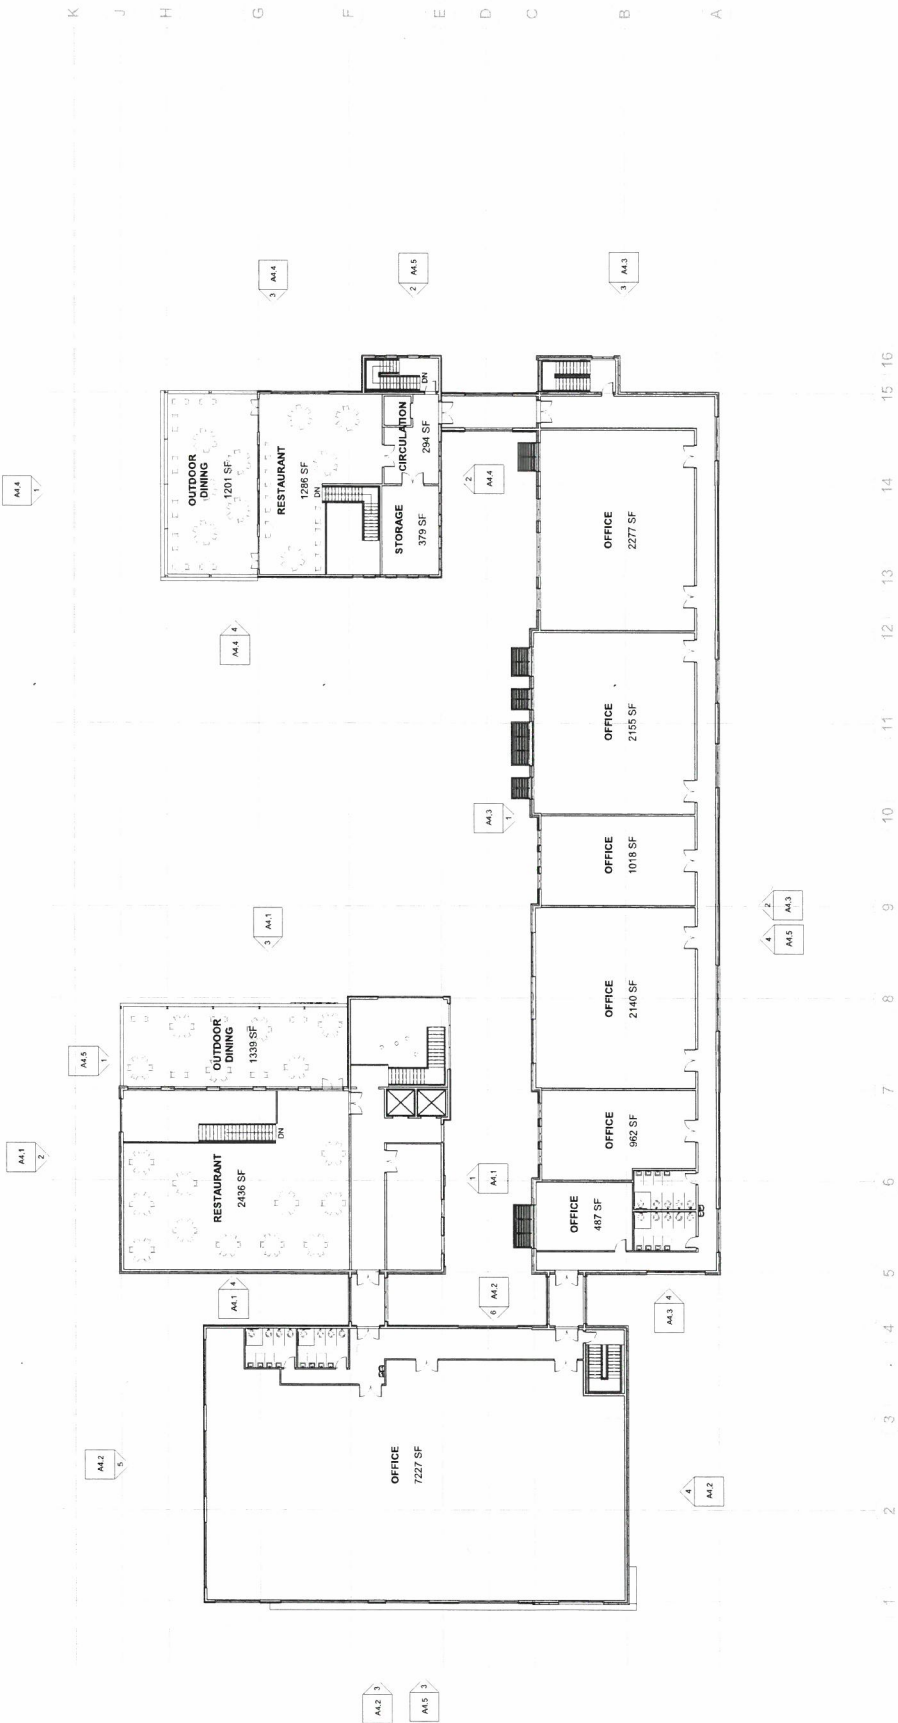


studio kremer architects
1231 S Shelby St, Louisville, KY 40203
TEL: 502.499.1109 FAX: 502.499.1101 studio




22-CAT3-0010

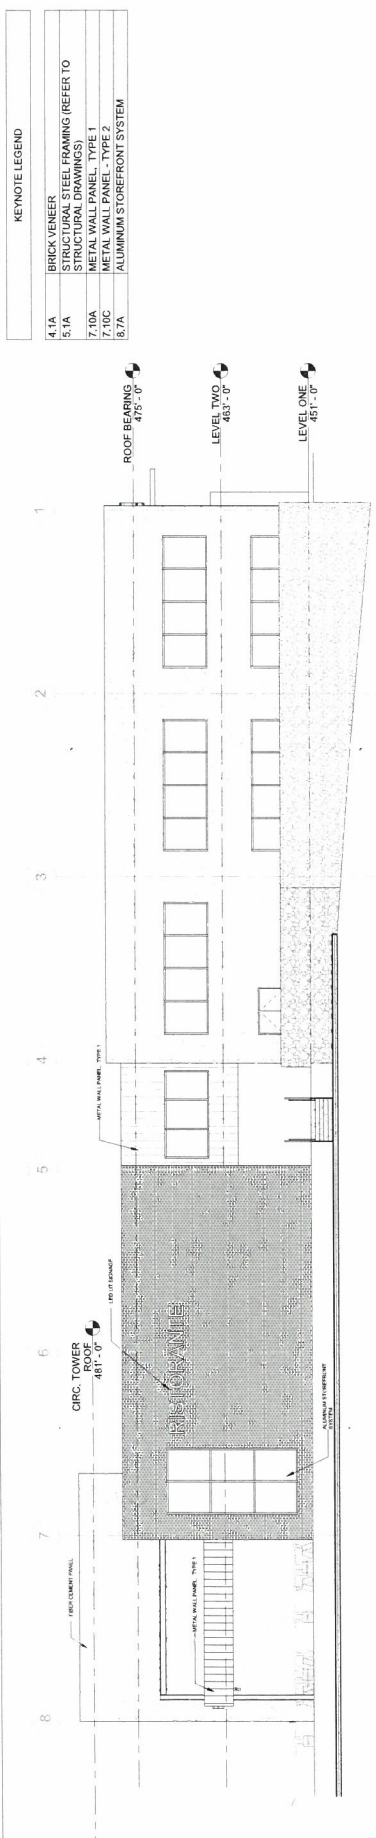


2 BUILDING A & B - NORTH ELEVATION
 1/8" = 1'-0"

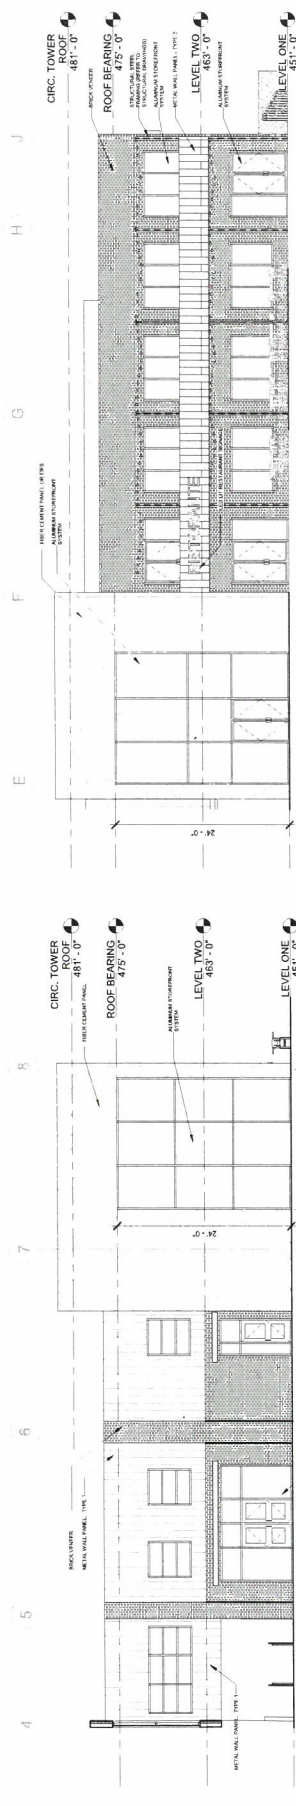

1 BUILDING A - SOUTH ELEVATION
 1/8" = 1'-0"

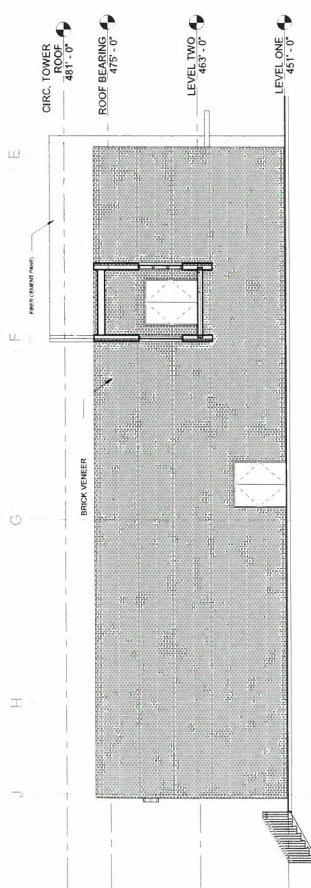


4 BUILDING A - EAST ELEVATION
 1/8" = 1'-0"

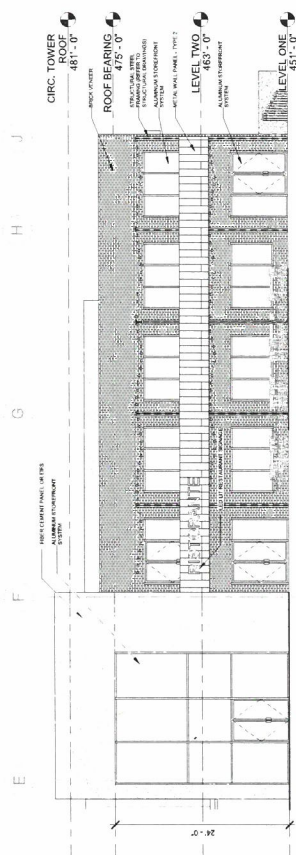


3 BUILDING A - WEST ELEVATION
 1/8" = 1'-0"

RECEIVED
 OCT 24 2022
 PLANNING & DESIGN
 SERVICES

22-CAT3-0010

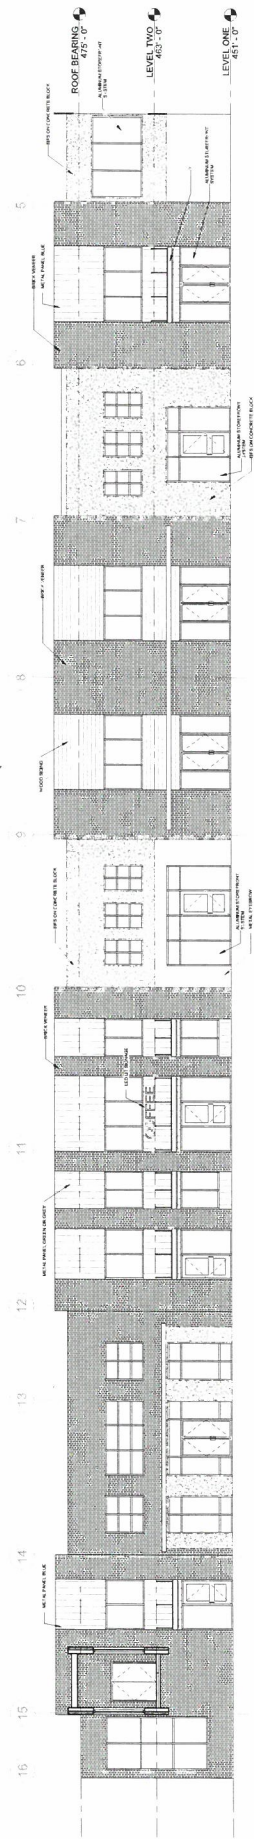


1. BUILDING C - NORTH ELEVATION
1/8" = 1'-0"

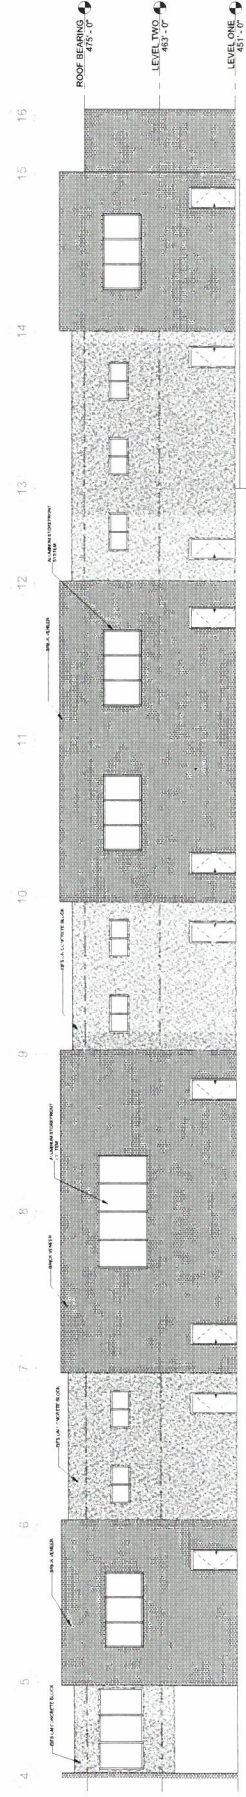


2. BUILDING C - SOUTH ELEVATION
1/8" = 1'-0"

RECEIVED
OCT 24 2022
PLANNING & DESIGN
SERVICES

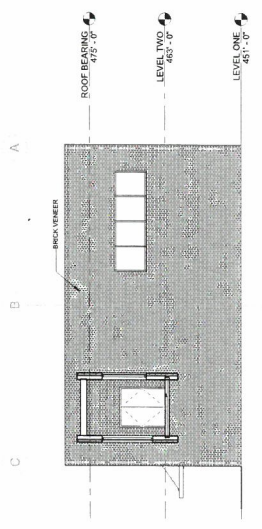

4. BUILDING C - WEST ELEVATION
1/8" = 1'-0"

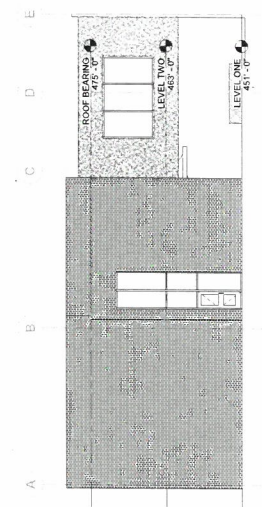


3. BUILDING C - EAST ELEVATION
1/8" = 1'-0"


22-CAT3-0010

SCHEMATIC DESIGN


RECEIVED
 OCT 24 2022
 PLANNING & DESIGN
 SERVICES

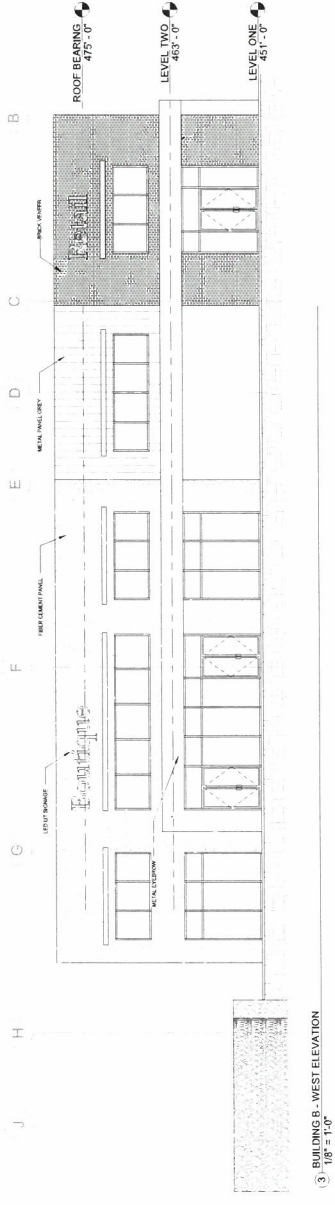


3 - BUILDING B - WEST ELEVATION
1/8" = 1'-0"

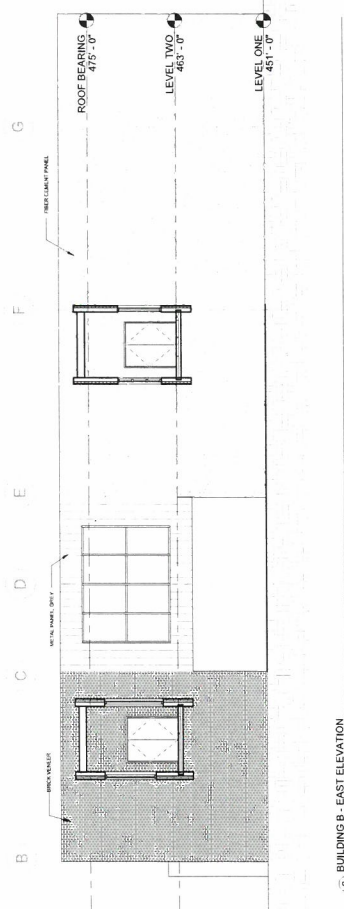

6 - BUILDING B - EAST ELEVATION
1/8" = 1'-0"

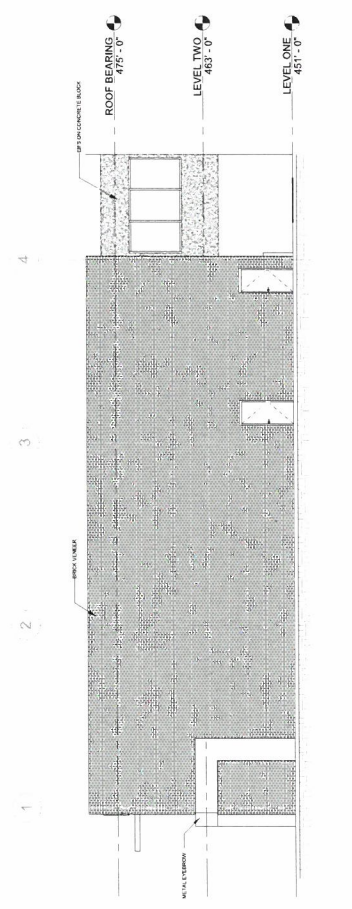

4 - BUILDING B - SOUTH ELEVATION
1/8" = 1'-0"

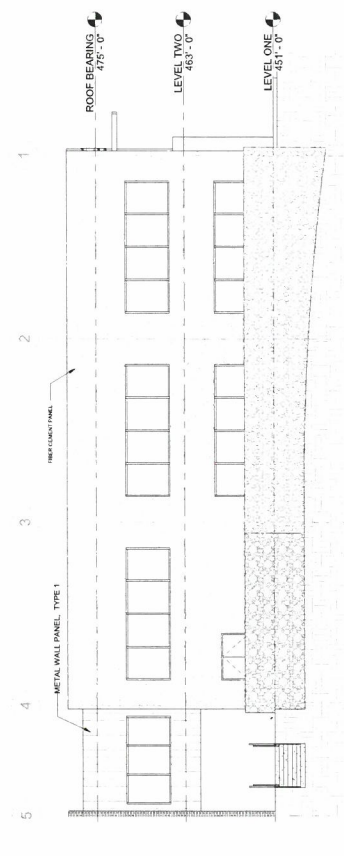


5 - BUILDING B - NORTH ELEVATION
1/8" = 1'-0"


22-CAT3-0010

KEYNOTE LEGEND


5.1A	STRUCTURAL STEEL FRAMING (REFER TO STRUCTURAL DRAWINGS)
8.7A	ALUMINUM STOREFRONT SYSTEM

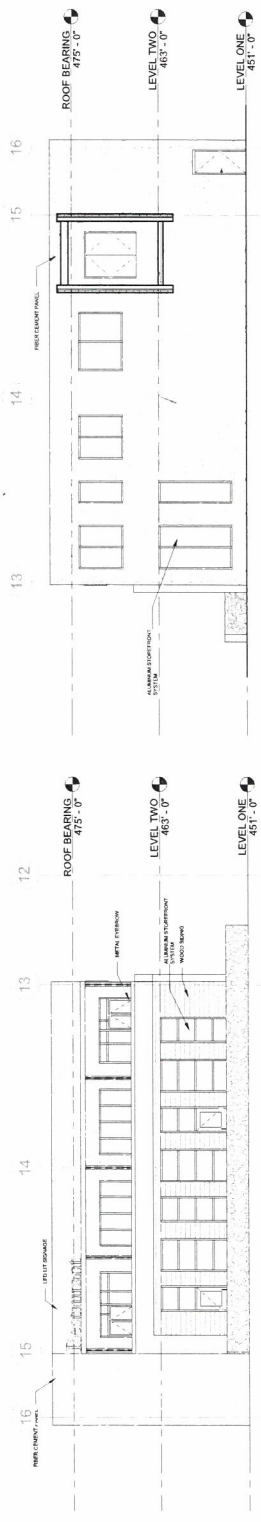


1. BUILDING D - NORTH ELEVATION
1/8" = 1'-0"

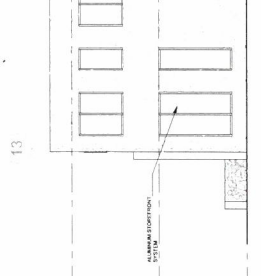

2. BUILDING D - SOUTH ELEVATION
1/8" = 1'-0"

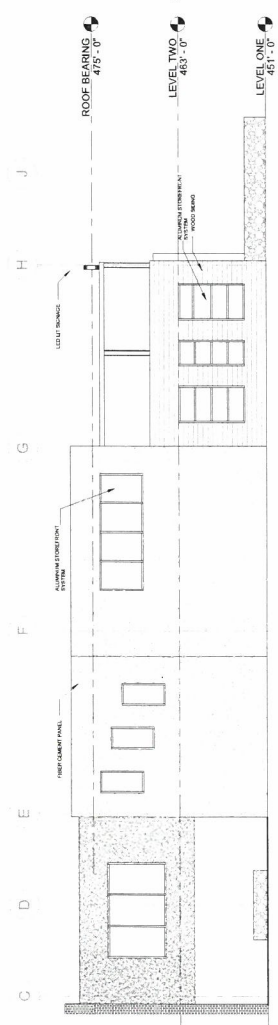

3. BUILDING D - WEST ELEVATION
1/8" = 1'-0"

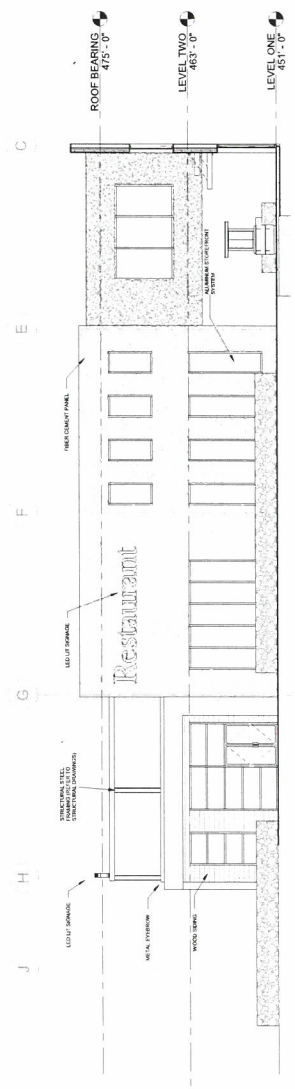

4. BUILDING D - EAST ELEVATION
1/8" = 1'-0"


RECEIVED
 OCT 24 2022
 PLANNING & DESIGN
 SERVICES

22-CAT3-0010


RECEIVED

OCT 24 2022


PLANNING & DESIGN SERVICES

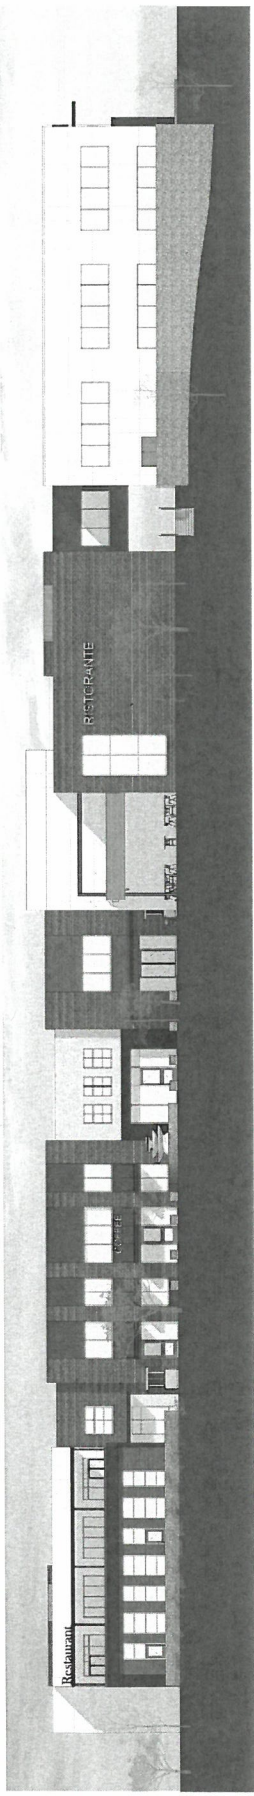


1. RENDERED NORTH ELEVATION
3/32" = 1'-0"

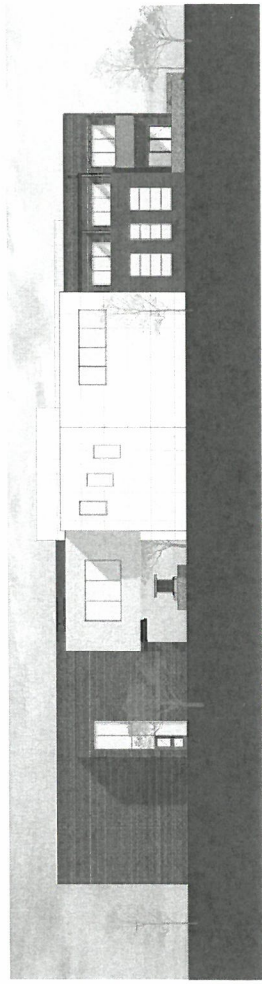

2. RENDERED EAST ELEVATION
3/32" = 1'-0"

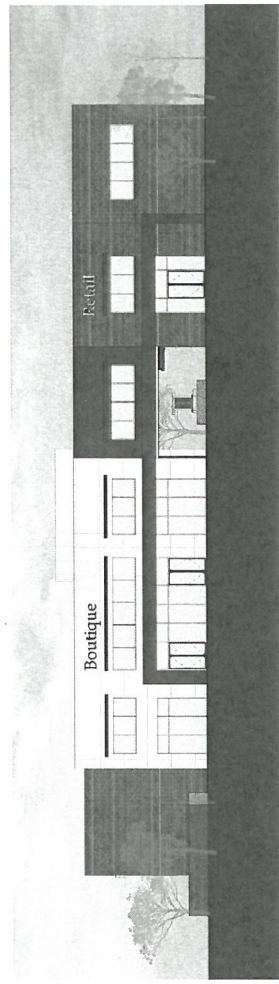

3. RENDERED WEST ELEVATION
3/32" = 1'-0"

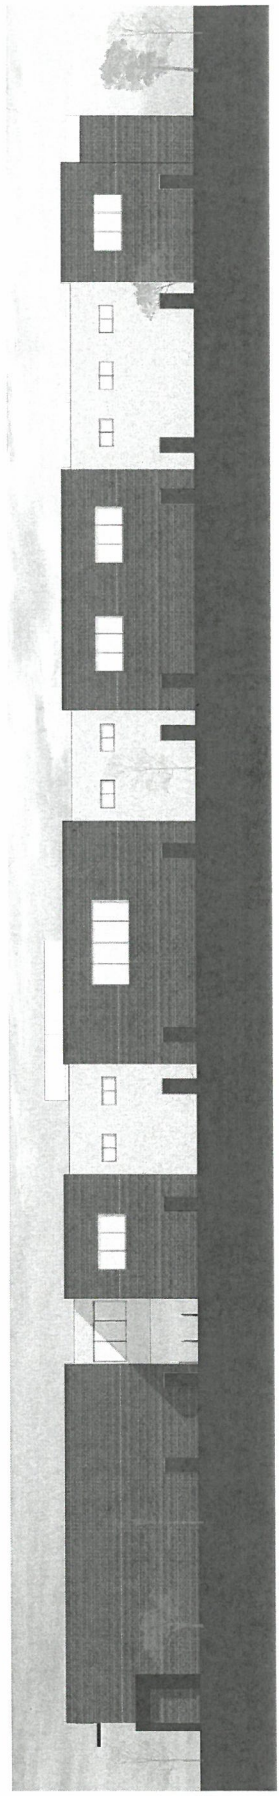

4. RENDERED SOUTH ELEVATION
3/32" = 1'-0"

22-CAT3-0010