




**1 EXTERIOR ELEVATION - NORTH**  
A-101 SCALE: 1/16" = 1'-0"

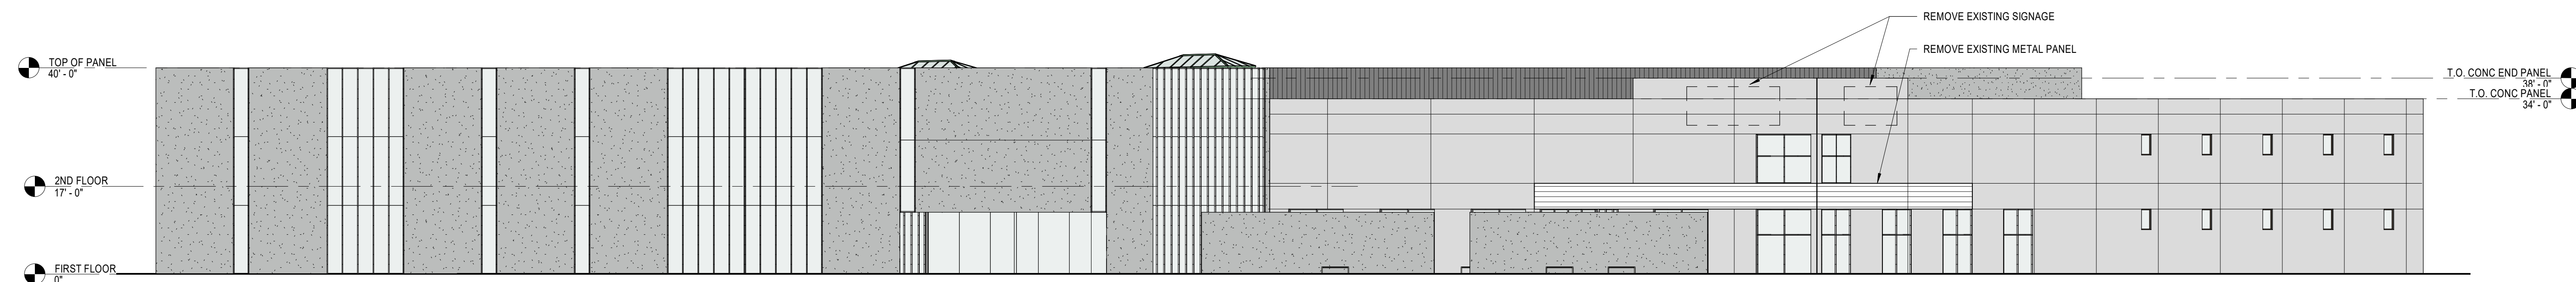

**2 EXTERIOR ELEVATION - SOUTH**  
A-101 SCALE: 1/16" = 1'-0"

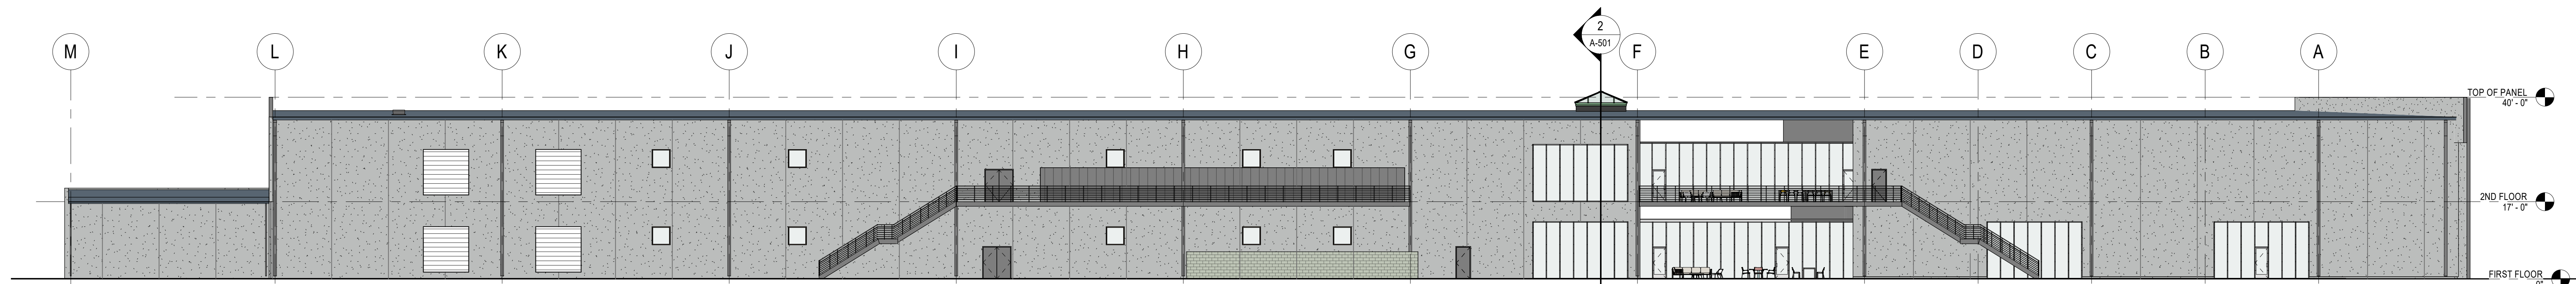

**3 EXTERIOR ELEVATION - WEST**  
A-101 SCALE: 1/16" = 1'-0"

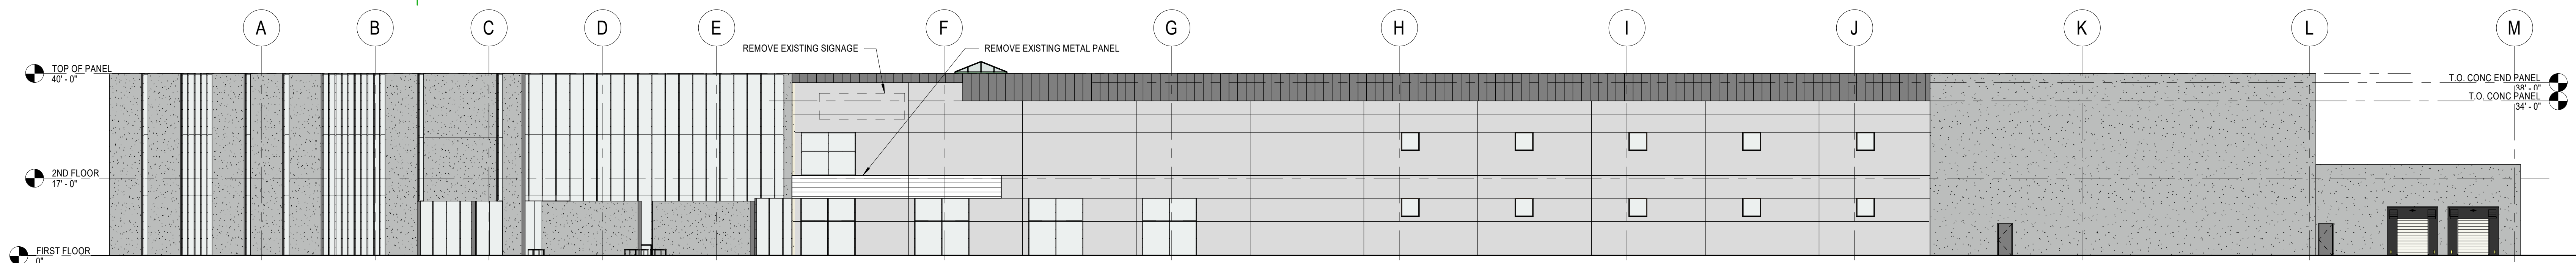

**4 EXTERIOR ELEVATION - EAST**  
A-101 SCALE: 1/16" = 1'-0"

12/15/2021 4:55:07 PM C:\archdesk\2021.175\MIDEA EXPANSION\_ARCH\_V20\_nthomas.rvt

737 South Third Street, Louisville, Kentucky 40202-2100  
502.585.4181 502.587.0488 Fax  
www.luckett-farley.com



MIDEA CORP  
OFFICE EXPANSION  
2700 CHESTNUT STATION COURT, LOUISVILLE, KY 40299

REVISIONS	Description

DATE	12/14/2021
BUILDING ELEVATIONS	
DRAWING NO.	A-401

**SCHEMATIC DESIGN**  
SCALE SHOWN TO ENSURE REPRODUCTION ACCURACY