

**Zoom Group  
Building  
Renovation**  
Zoom Group  
4545 Taylorsville Rd  
Louisville, KY 40220



DATE	DESCRIPTION
03/30/22	FINAL CONSTRUCTION DOCUMENTS

**RECEIVED**  
OCT 17 2022  
PLANNING & DESIGN SERVICES

Architect:  
K. NORMAN BERRY  
ASSOCIATES ARCHITECTS PLLC  
815 W. Market Street, Ste. 815  
Louisville, KY 40202  
502.582.2500

ENGINEER:  
BROWN & KUBICON STRUCTURAL  
ENGINEERS  
8900 Greenway Commons Place - Suite 201  
Louisville, KY 40220  
502.749.2061

**RECEIVED**  
OCT 17 2022  
PLANNING & DESIGN SERVICES

MARCH 31st, 2022 - CONSTRUCTION DOCUMENTS

Sheet Title:  
**Elevations**  
Project Number: 210730  
Drawn By: bc  
Approved By: CY  
Date: MARCH 30, 2022  
Revisions:

**A200**


3/30/2022 4:28:41 PM  
22-DDP-0117

**GENERAL NOTES:**


- ALL WALLS AND GYP CEILINGS TO RECEIVE NEW PAINT
- SAND AND REFINISH HARDWOOD FLOORS

**KEYNOTES**


Key	Description
D-27	EXIST. WINDOW TO REMAIN - PROTECT

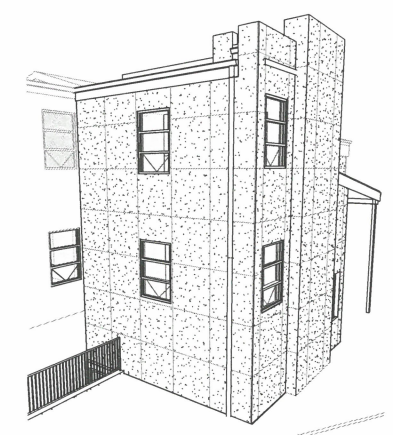


5 NW Corner

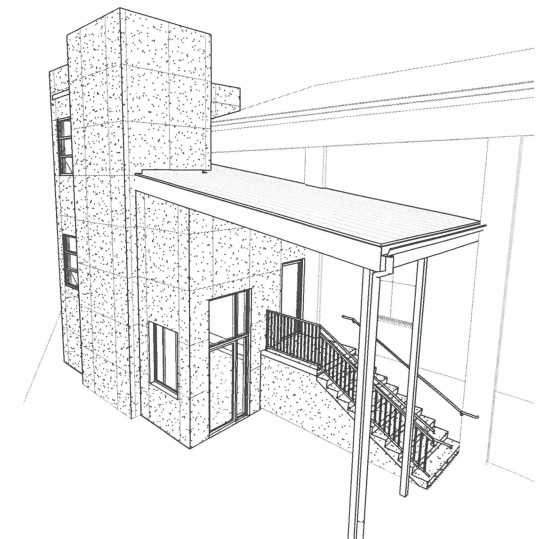


4 SW Corner

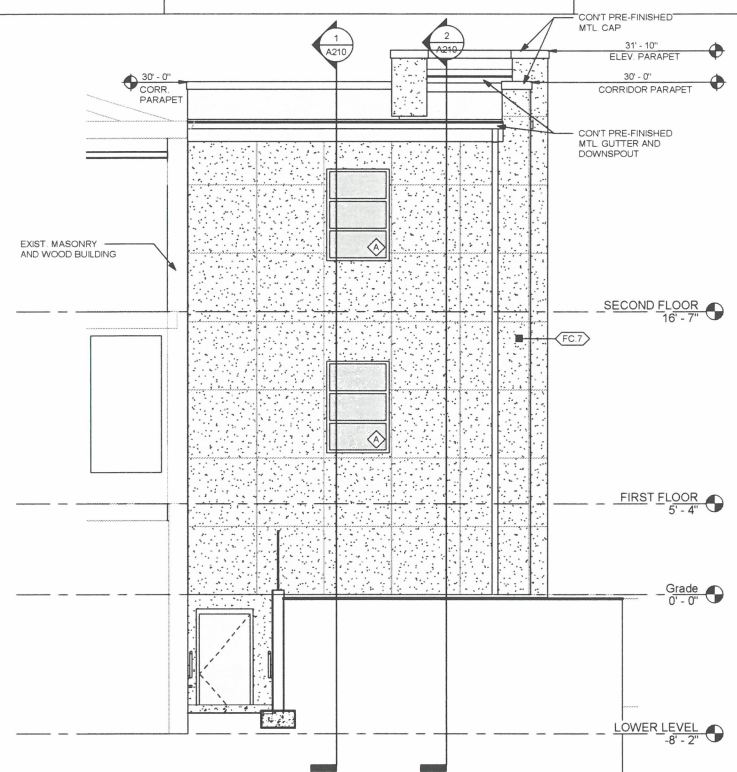

3 Partial North Elevation  
1/4" = 1'-0"

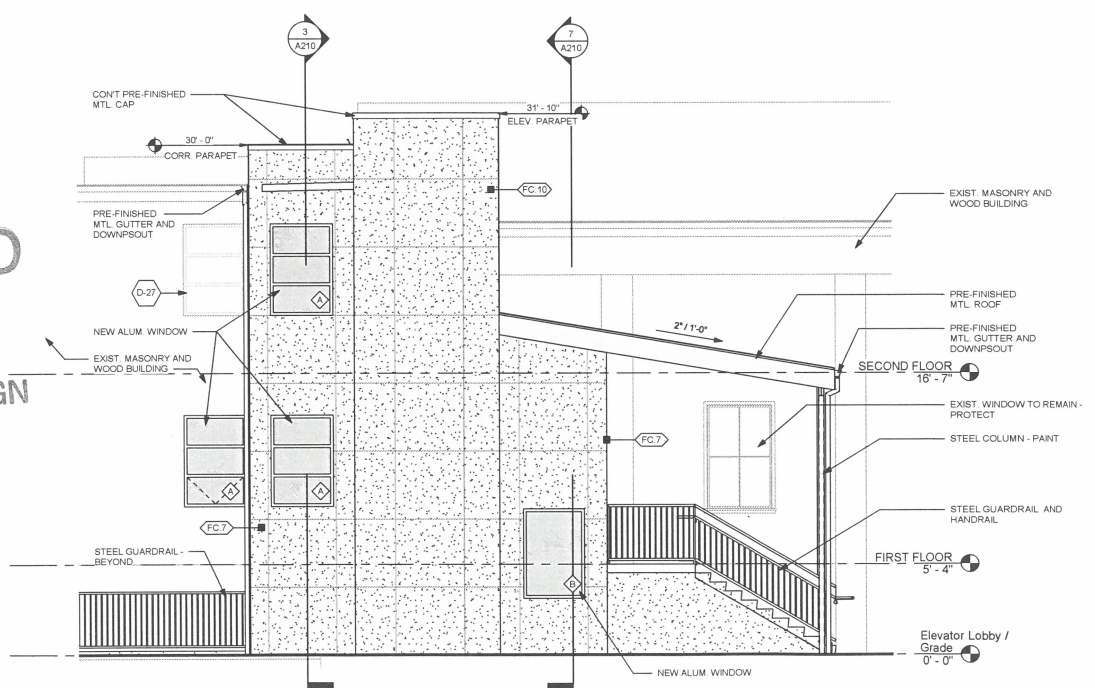

2 WEST ELEVATION  
1/4" = 1'-0"

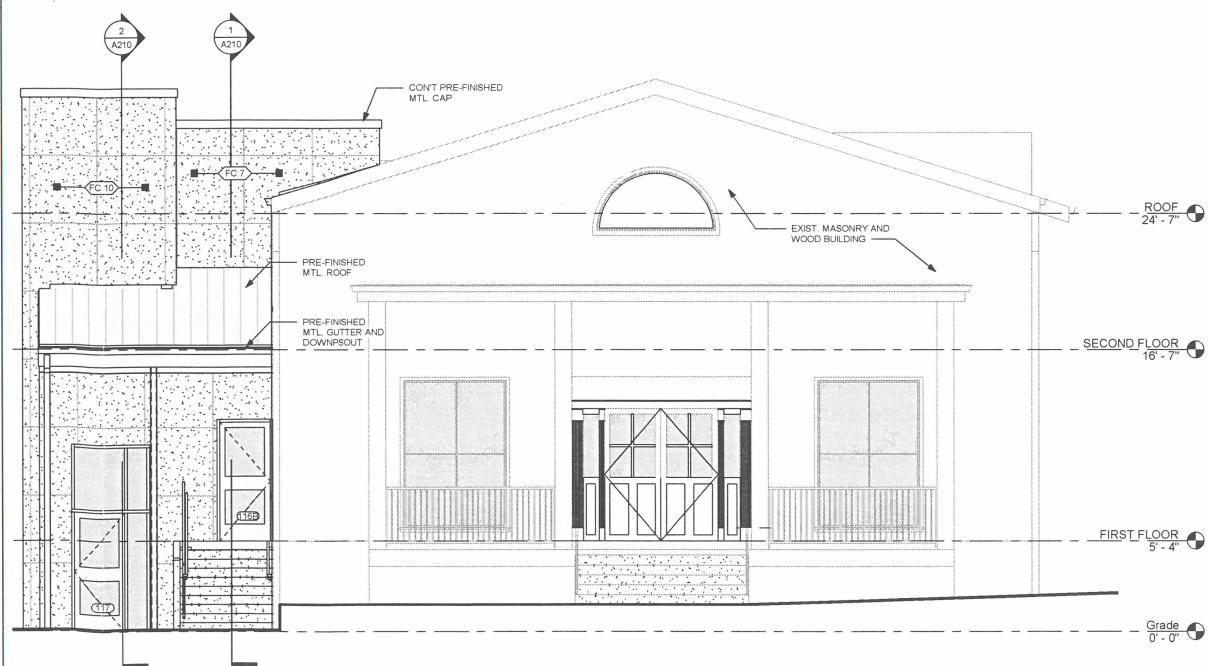

1 SOUTH ELEVATION  
1/4" = 1'-0"

**RECEIVED**  
OCT 17 2022  
PLANNING & DESIGN SERVICES