




12/15/2021 4:55:07 PM
C:\Autodesk\2021.175\IDEA EXPANSION_ARCH_V20_rthomas.rvt

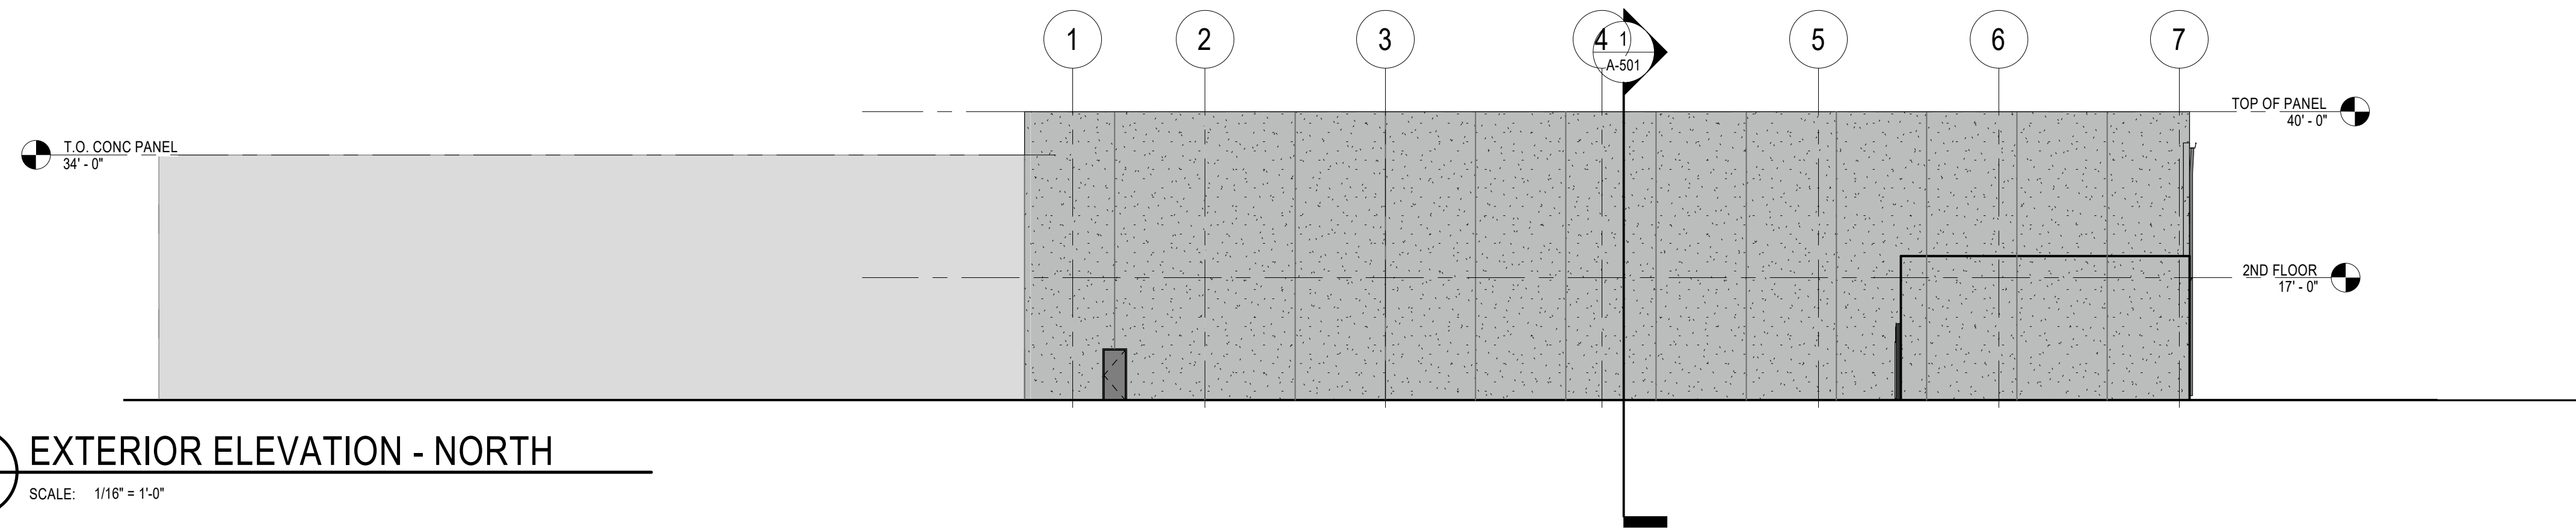


1 EXTERIOR ELEVATION - NORTH
A-101 SCALE: 1/16" = 1'-0"

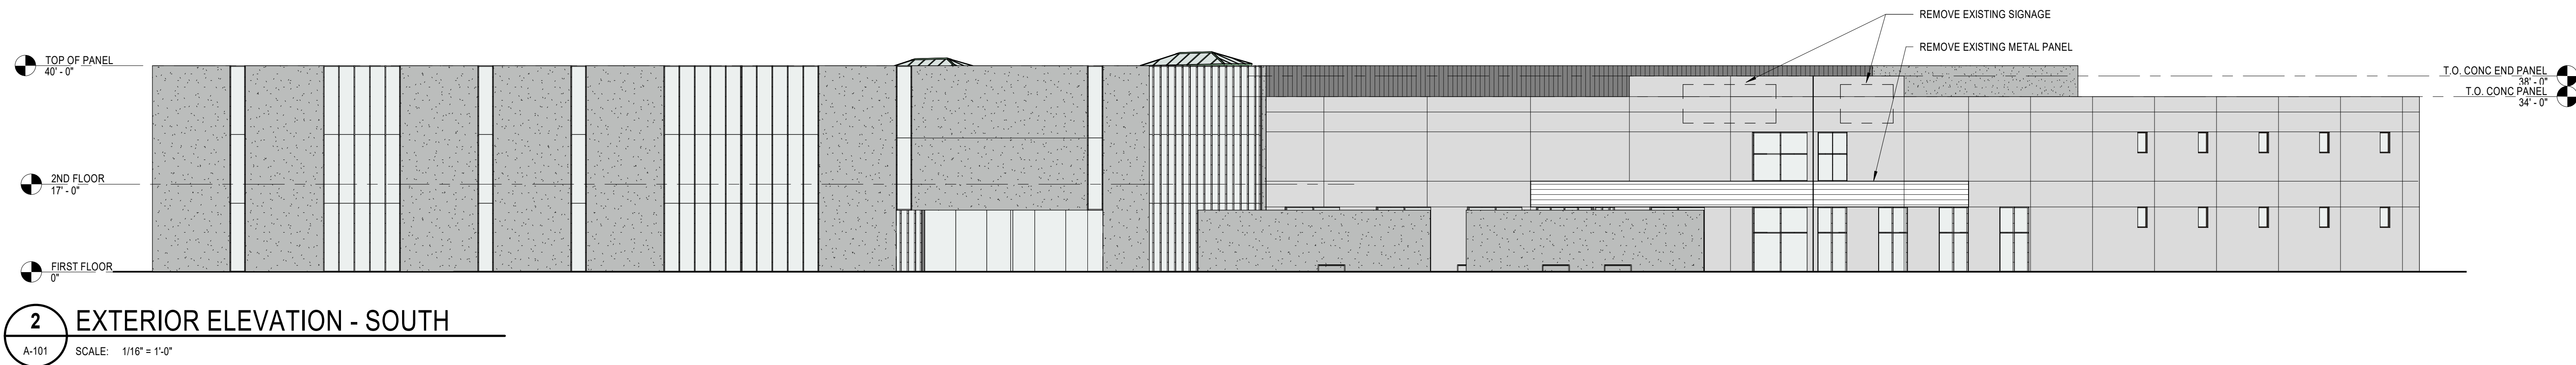

2 EXTERIOR ELEVATION - SOUTH
A-101 SCALE: 1/16" = 1'-0"

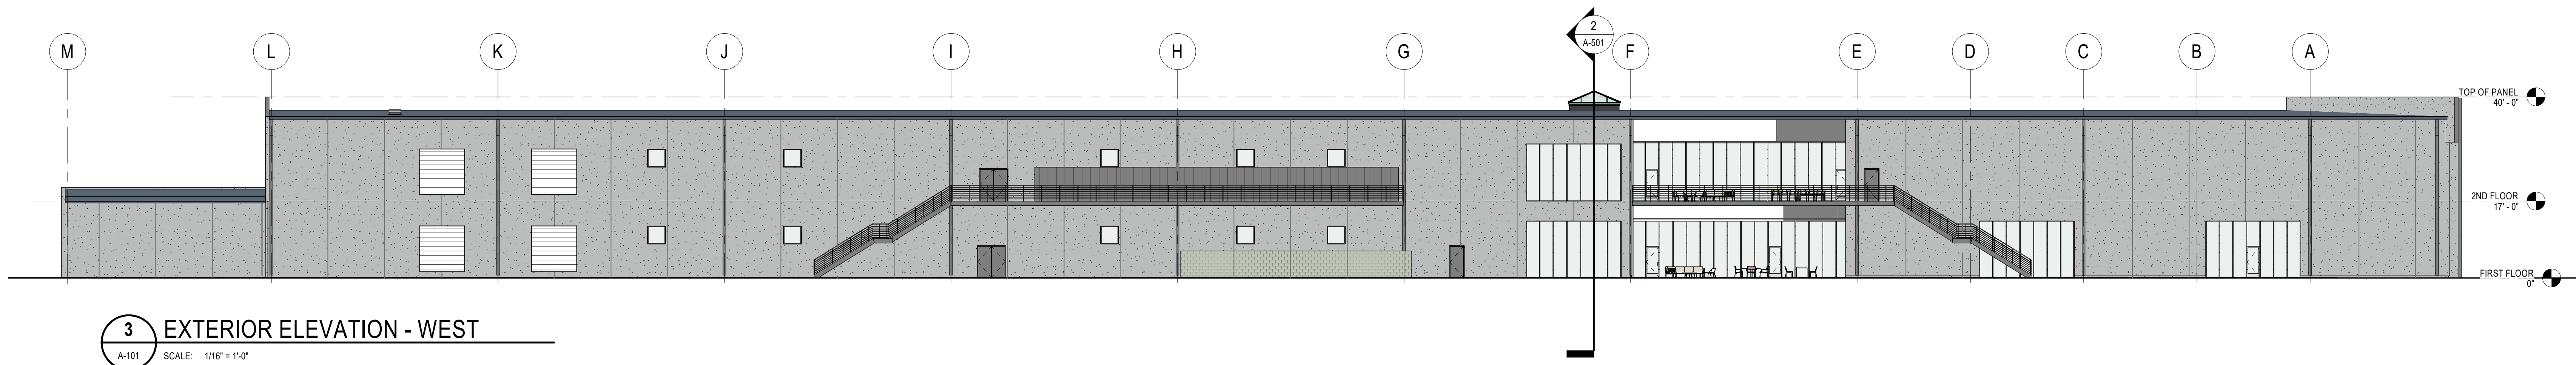

3 EXTERIOR ELEVATION - WEST
A-101 SCALE: 1/16" = 1'-0"

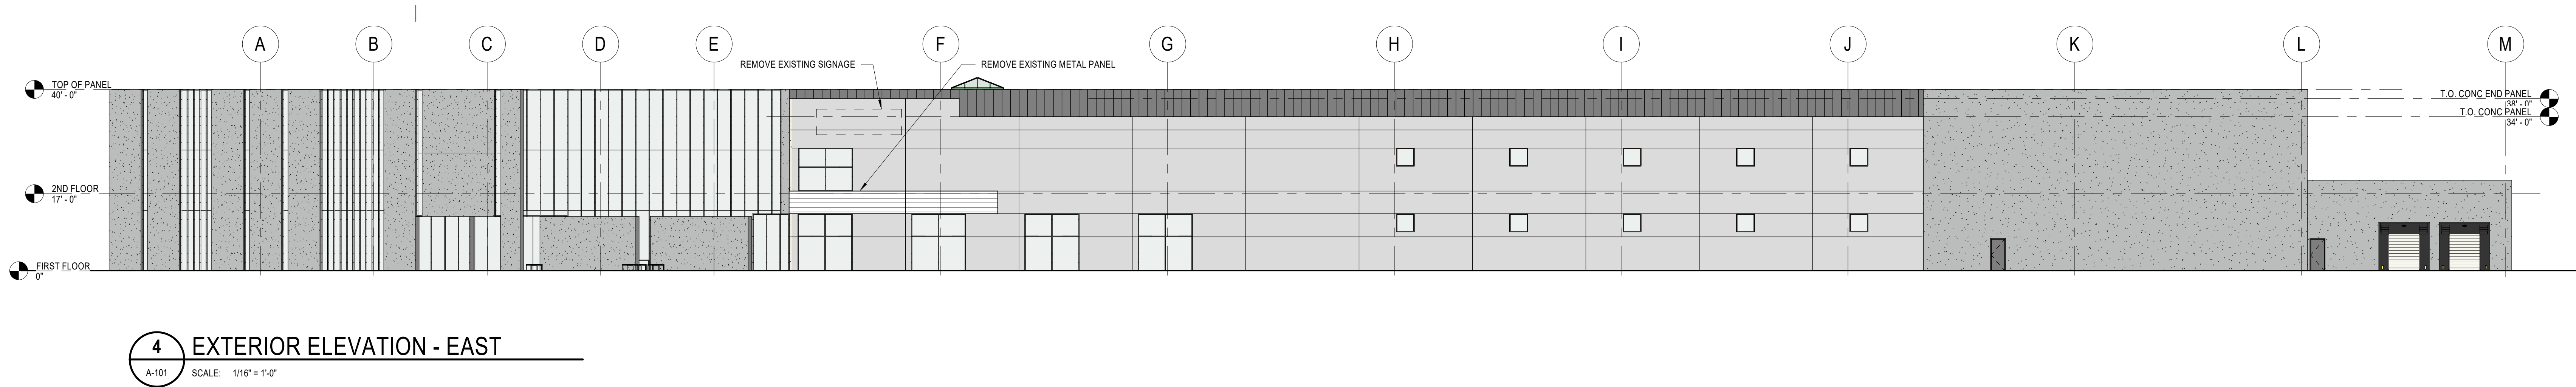

4 EXTERIOR ELEVATION - EAST
A-101 SCALE: 1/16" = 1'-0"

SCHEMATIC DESIGN

0 1/2" 1"
SCALE SHOWN TO ENSURE REPRODUCTION ACCURACY

737 South Third Street, Louisville, Kentucky 40202-2100
502.585.4181 502.587.0488 Fax
www.luckett-farley.com

Luckett & Farley
Architecture | Engineering | Interior Design

MIDEA CORP
OFFICE EXPANSION
2700 CHESTNUT STATION COURT, LOUISVILLE, KY 40299

#	REVISIONS	
	Description	Date

COORD. NO.		2021.175
MADE BY	CHECKED	
NAT	SK	
DATE	12/14/2021	
BUILDING ELEVATIONS		
DRAWING NO.		
A-401		