




**REAR ELEVATION**

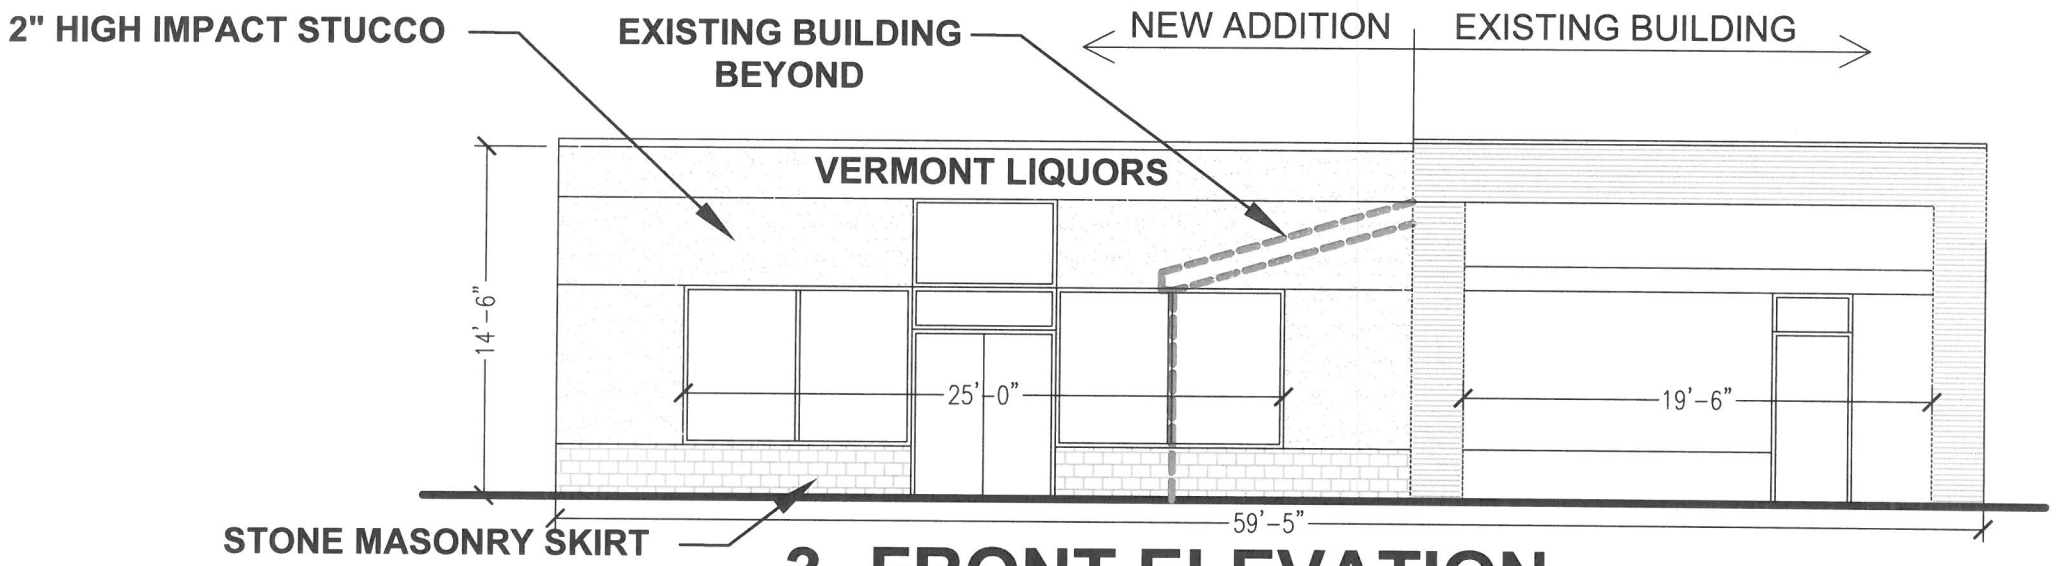

**3- FRONT ELEVATION**

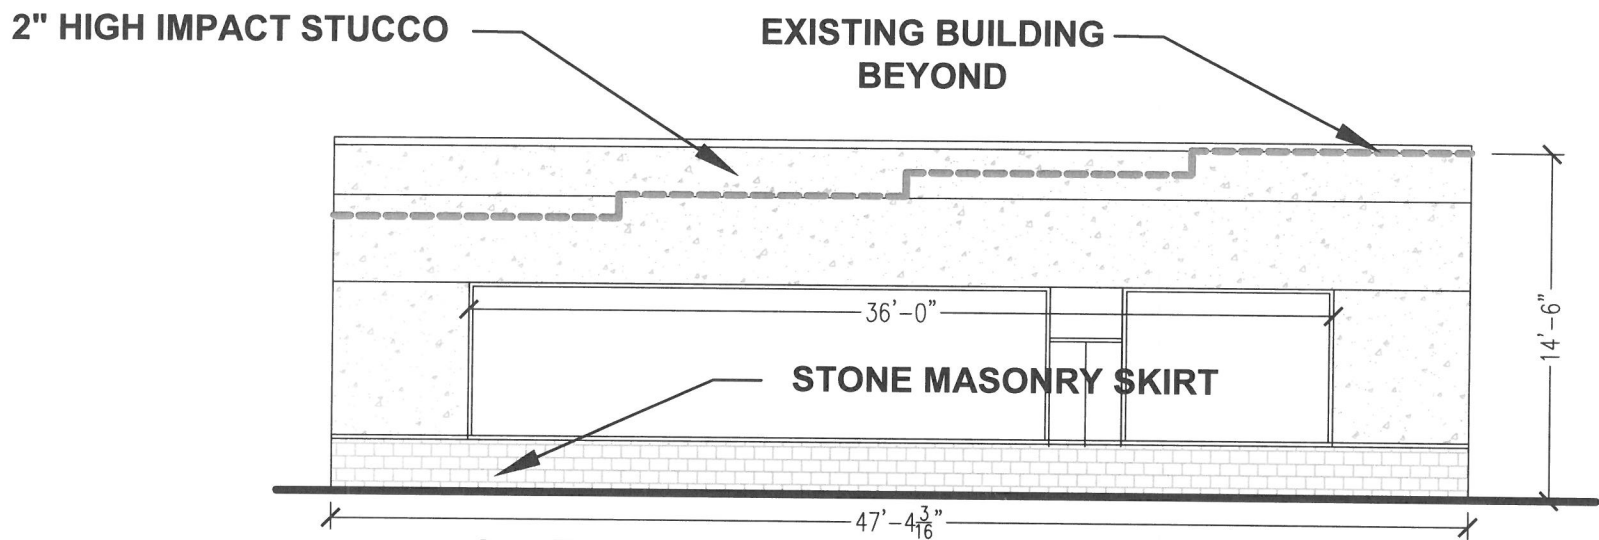

**2- DRIVE THRU ELEVATION**

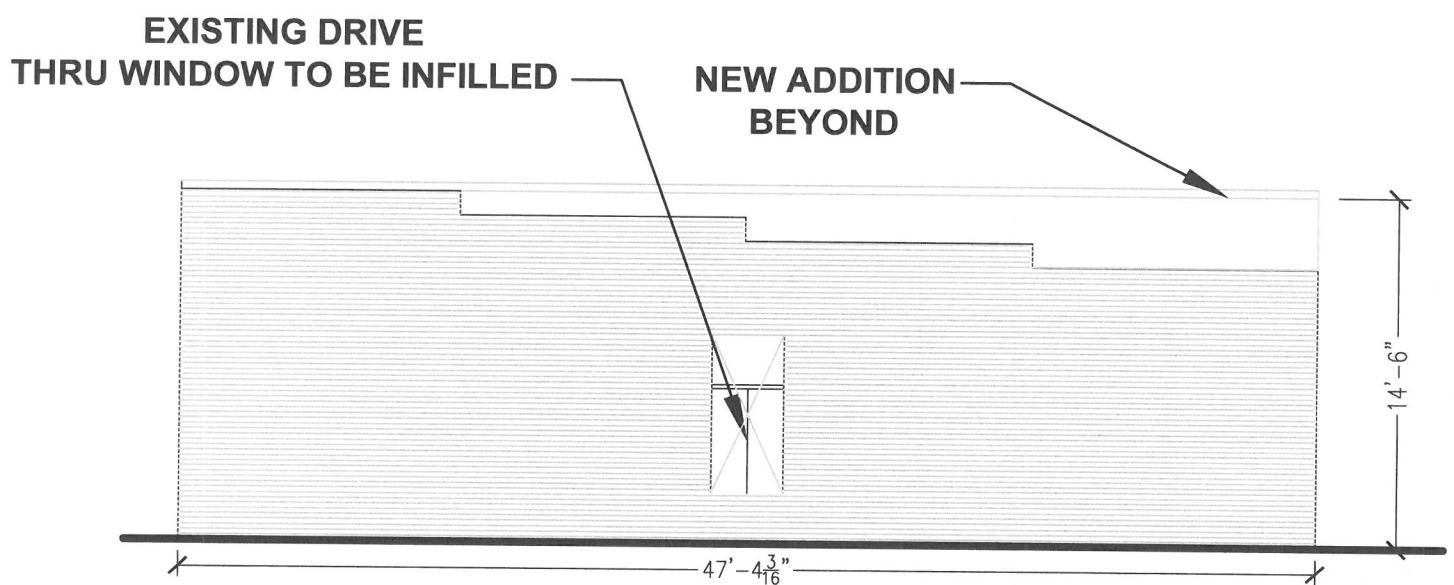

**1- EXISTING DRIVE THRU ELEVATION**

**SCALE 1/8" = 1'**

RECEIVED  
 FEB 04 2019  
 PLANNING &  
 DESIGN SERVICES