




OFFICE CONDO FRONT ELEVATION

SCALE: 1/8"=1'-0"




OFFICE CONDO LEFT SIDE ELEVATION

SCALE: 1/8"=1'-0"

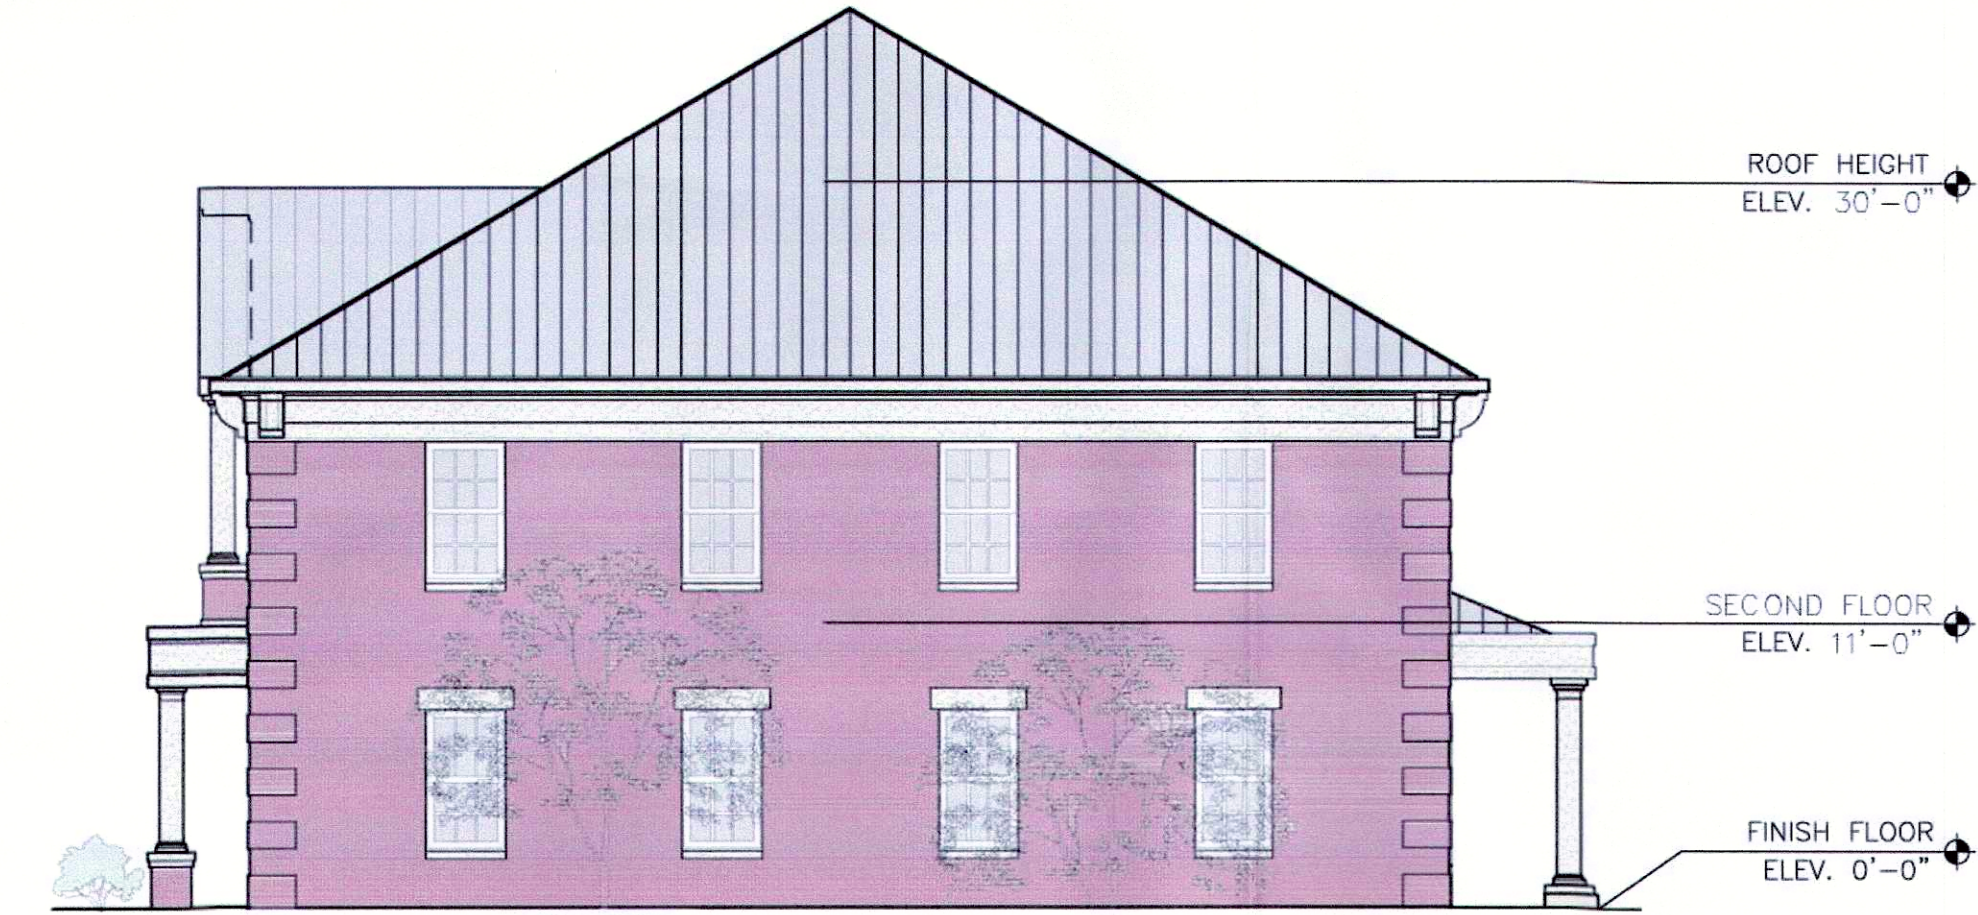


OFFICE CONDO RIGHT SIDE ELEVATION

SCALE: 1/8"=1'-0"

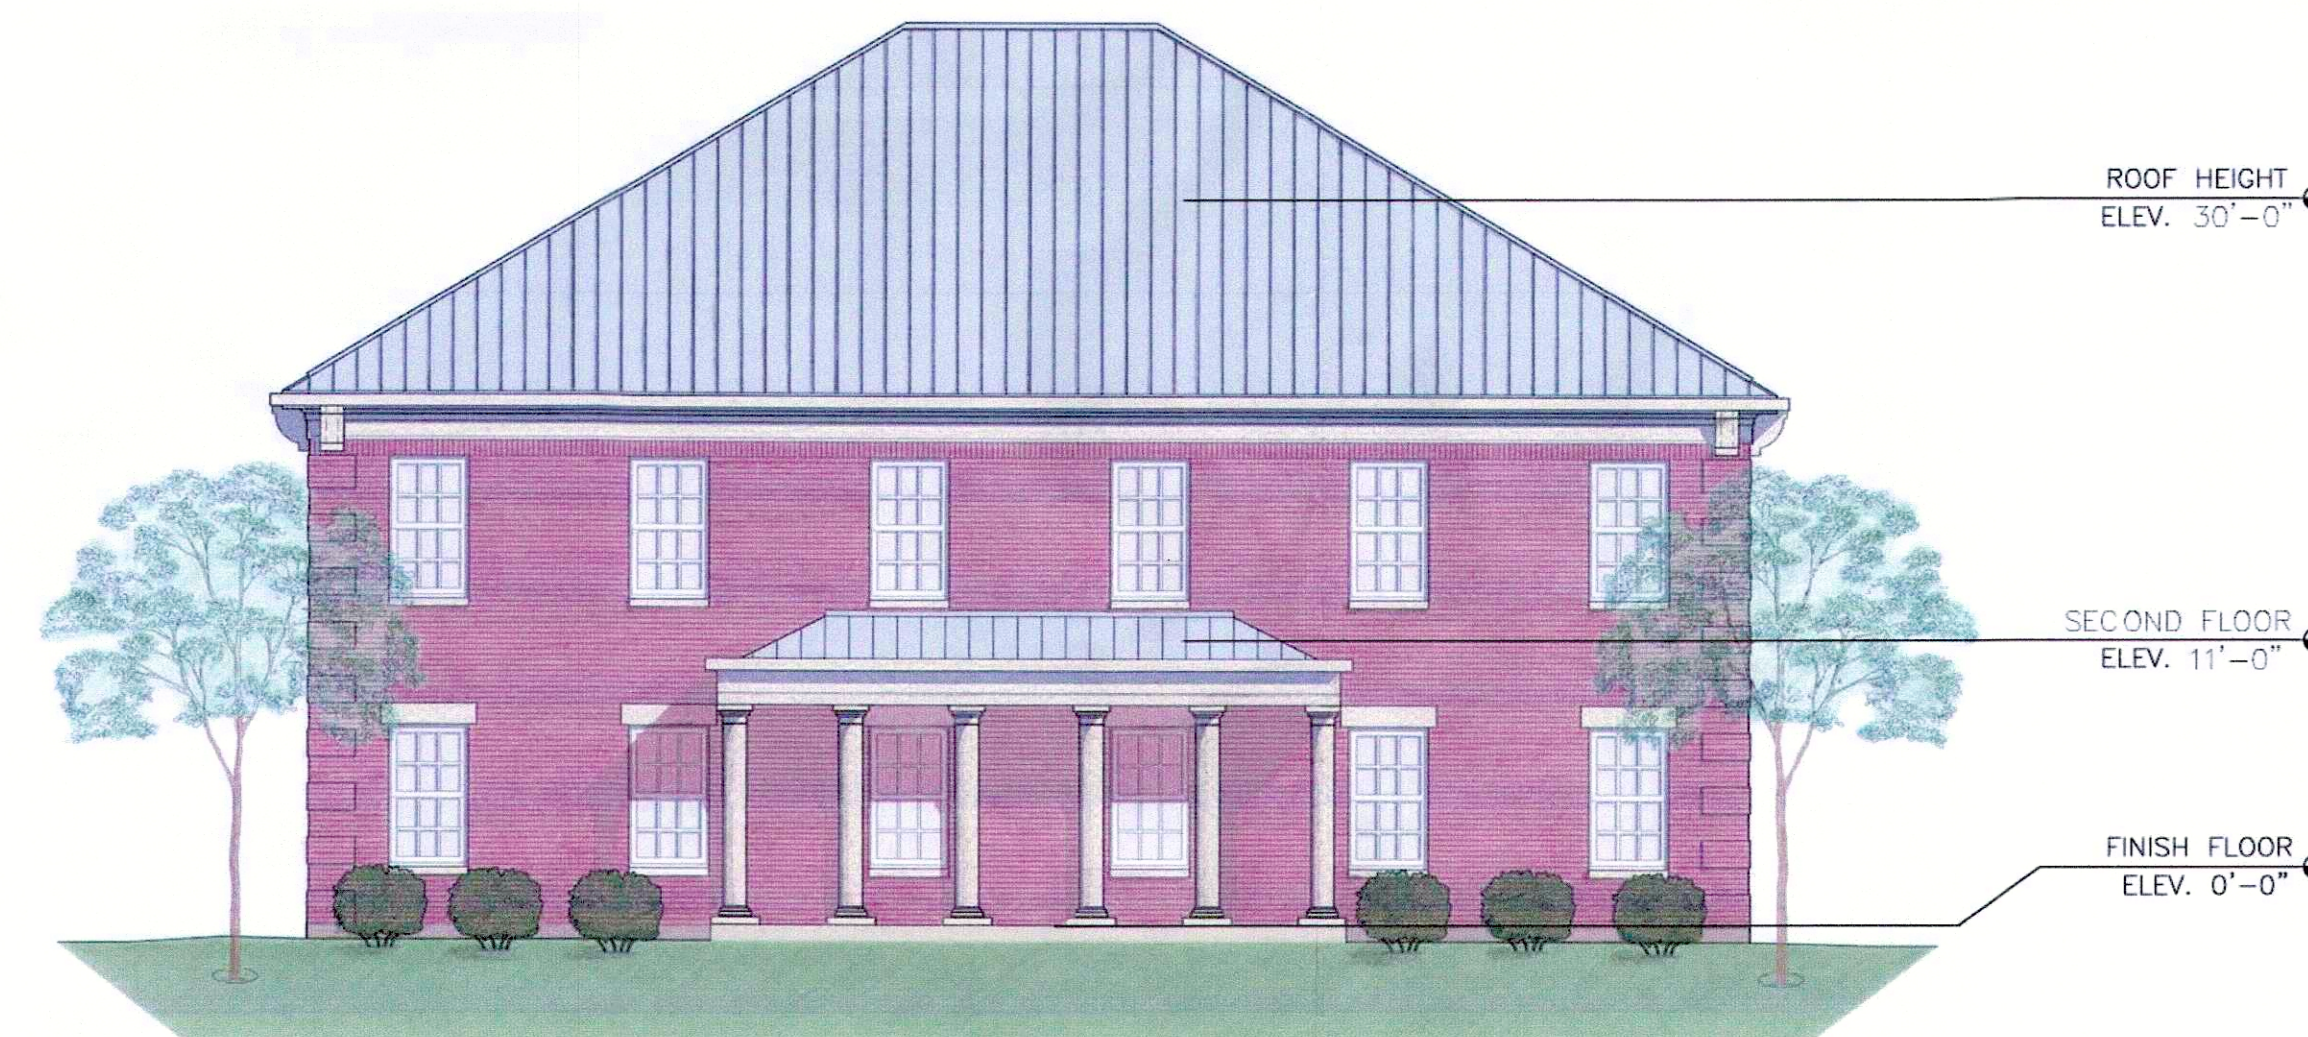

OFFICE CONDO REAR ELEVATION

SCALE: 1/8"=1'-0"

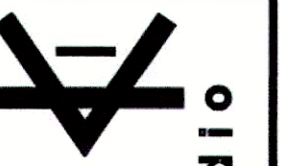

studio

studio kramer
architects

3258 Ruckriegel Parkway, Louisville, KY
40299 TEL 502.499.1100 FAX 499.1101

Pinnacle Properties

PO Box 43957
Louisville, Kentucky 40253

Schematic Elevation Renderings

Blankenbaker Trail Office Park
Blankenbaker Parkway
Louisville, Kentucky

DATE : 08/21/2008
DRAWN BY : CCB
CHECKED BY : SEK
REVISIONS :

0861

PR3

RECEIVED
JUL 01 2013
PLANNING &
DESIGN SERVICES