




5 ROOF PLAN  
1/16" = 1'-0"

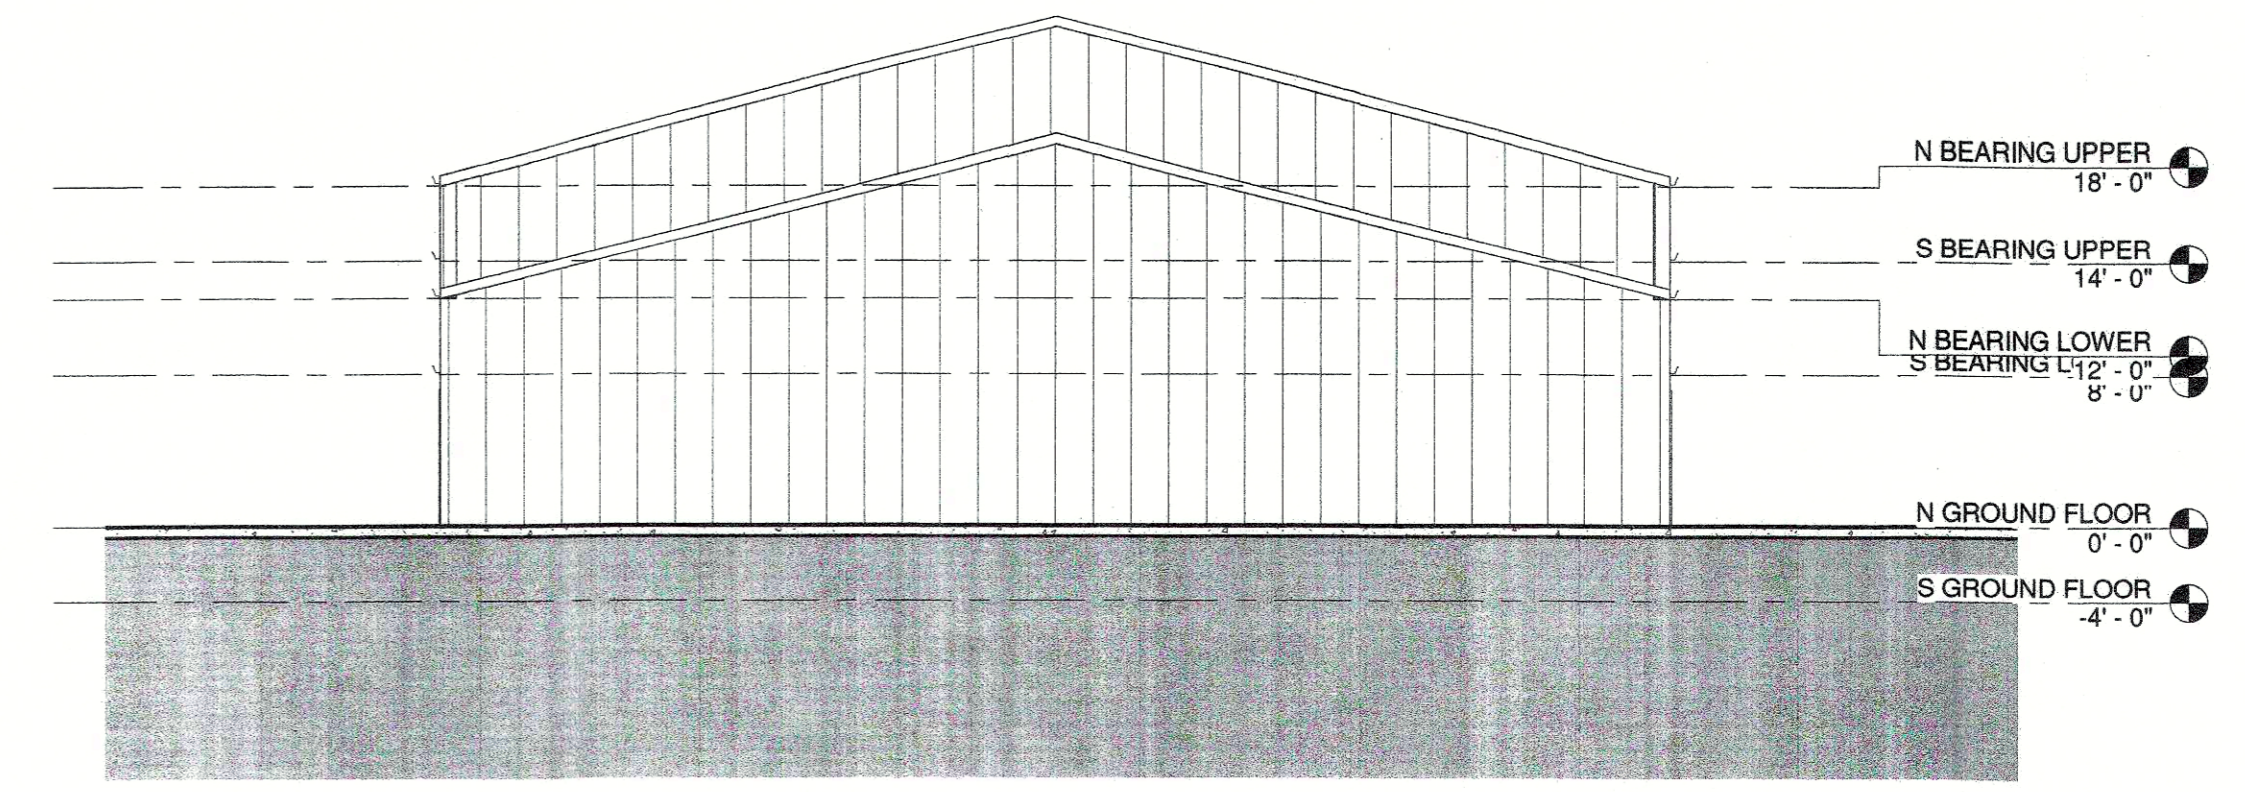


4 NORTH ELEVATION  
1/8" = 1'-0"

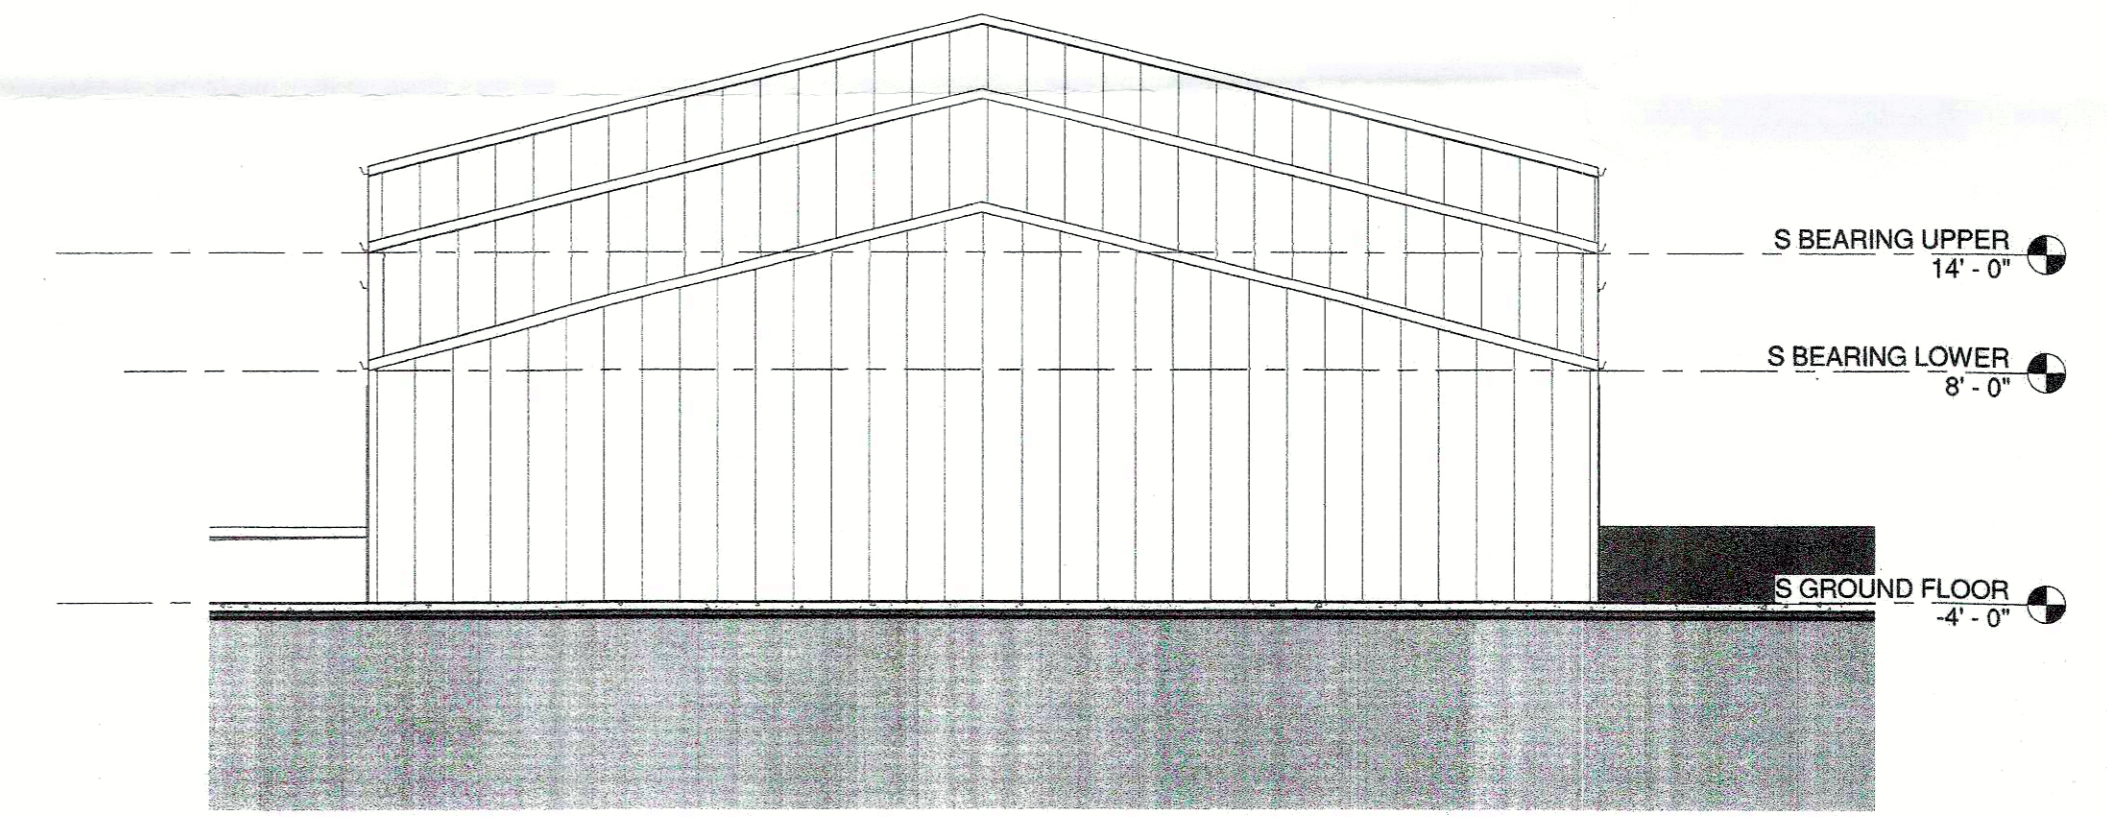

3 SOUTH ELEVATION  
1/8" = 1'-0"

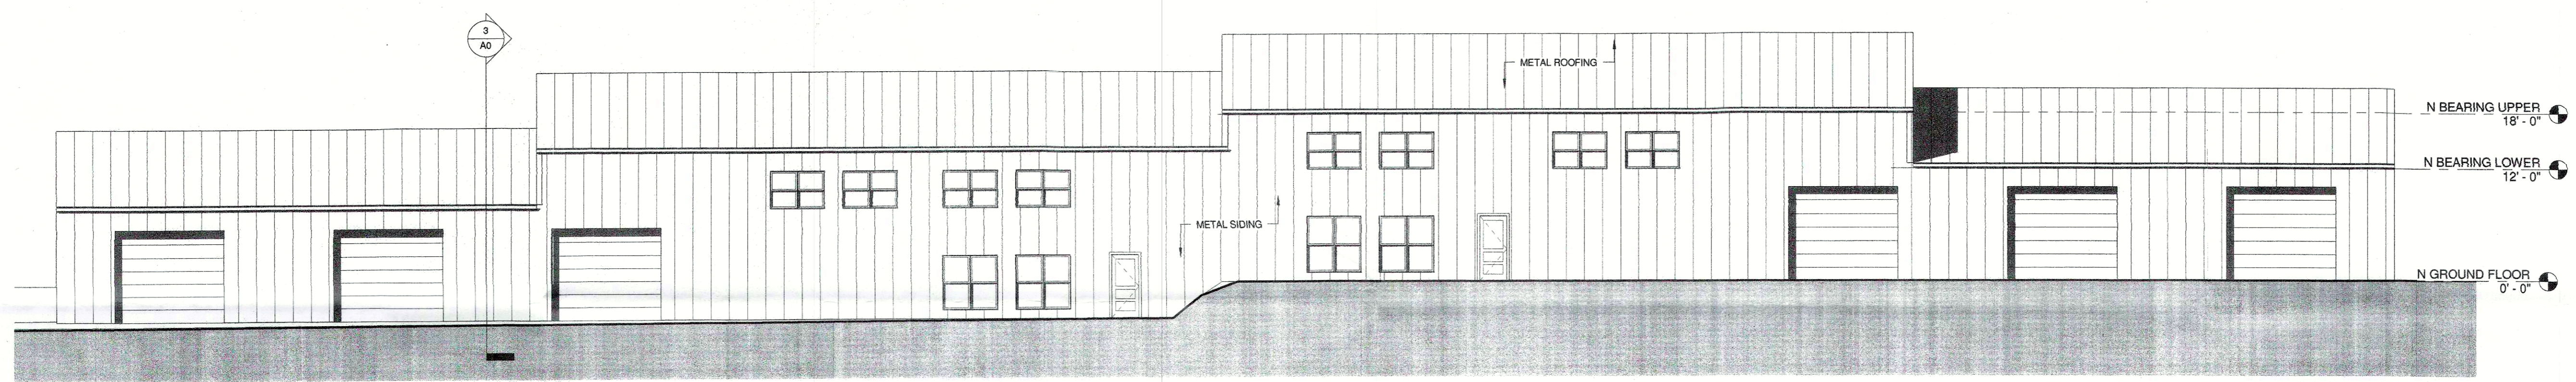

1 EAST ELEVATION (STREET SIDE)  
1/8" = 1'-0"

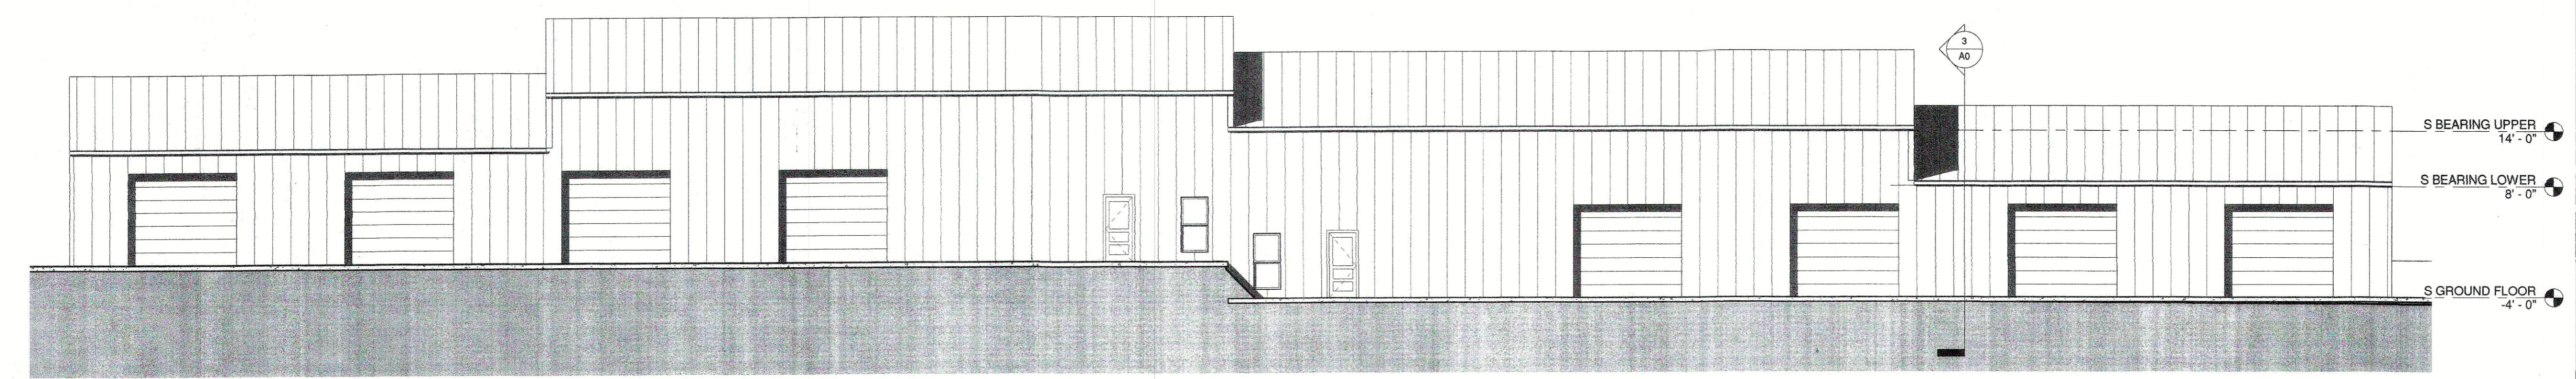

2 WEST ELEVATION  
1/8" = 1'-0"

CLIENT  
**ELECTRIC BLADES**


ARCHITECT  
**ROBBINS**  
CONTACT INFO:  
BENJAMIN ROBBINS  
PH: 502.407.8795  
ben@robbsarch.com  
1000 CLIFFWOOD DR.  
LOUISVILLE, KY

ARCH. PRJ. NO. SEAL  
1310  
CLIENT PRJ. NO.  
ENG. PRJ. NO.  
CONTRACTOR  
**P.L. LYONS**  
Architectural Builders  
PERRY LYONS  
11500 MAIN STREET  
MIDDLETOWN, KY  
(502) 244-0114

NO.	DATE	DESCRIPTION	APP.
1	5/11/2016	DESIGN STAGE	
2	8/25/2016	CONST. SET	

DO NOT SCALE DRAWINGS

**ELECTRIC BLADES LLC**  
2800 S. ENGLISH STATION ROAD  
LOUISVILLE, KY

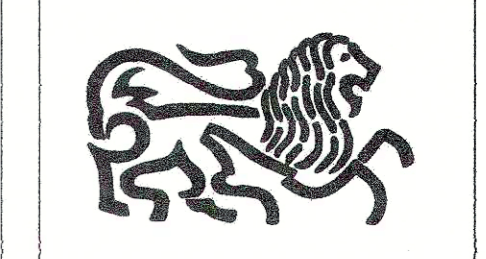

DATE 7/2/2013

NOT FOR CONSTRUCTION   
RELEASED FOR CONSTRUCTION   
RECORD DRAWING

DRAWING NAME  
**ELEVATIONS**

DRAWING NUMBER  
**A1**

SHEET OF

RECEIVED  
OCT 24 2013  
PLANNING & DESIGN SERVICES

8/25/2016 6:47:56 PM

16 DEVLPLAN 1179