




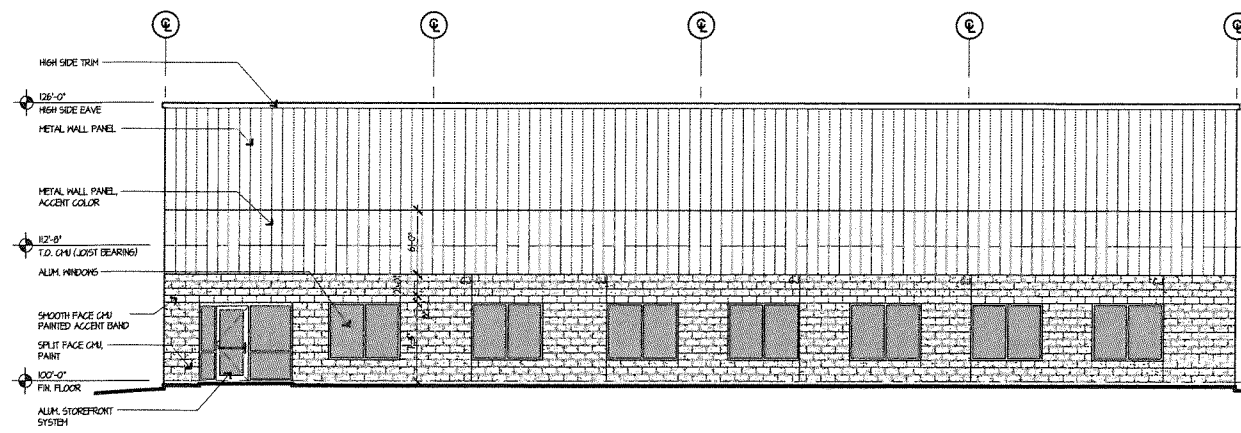


TECHNOLOGY DRIVE ELEVATION
SCALE 1/8"=1'-0"

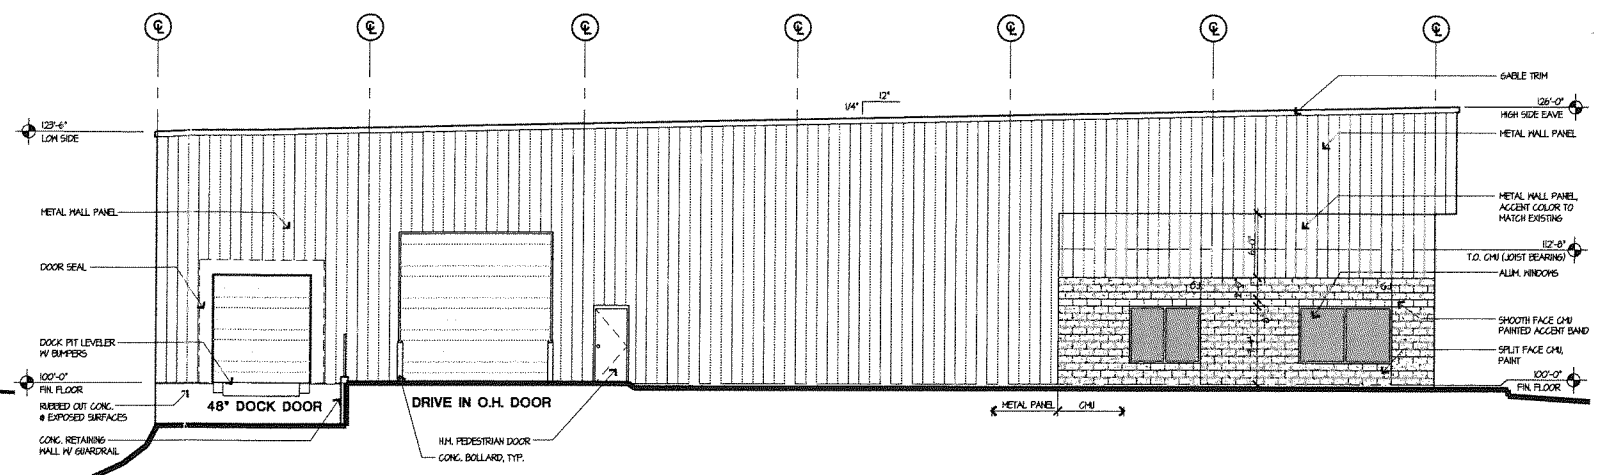

LOADING DOCK ELEVATION
SCALE 1/8"=1'-0"

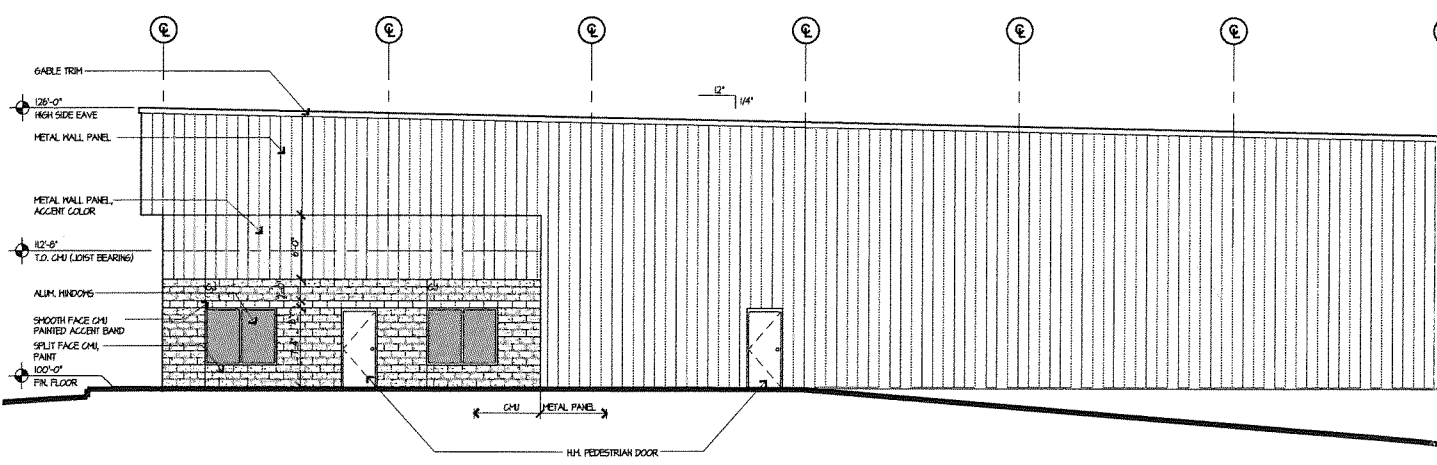

SIDE ELEVATION
SCALE 1/8"=1'-0"

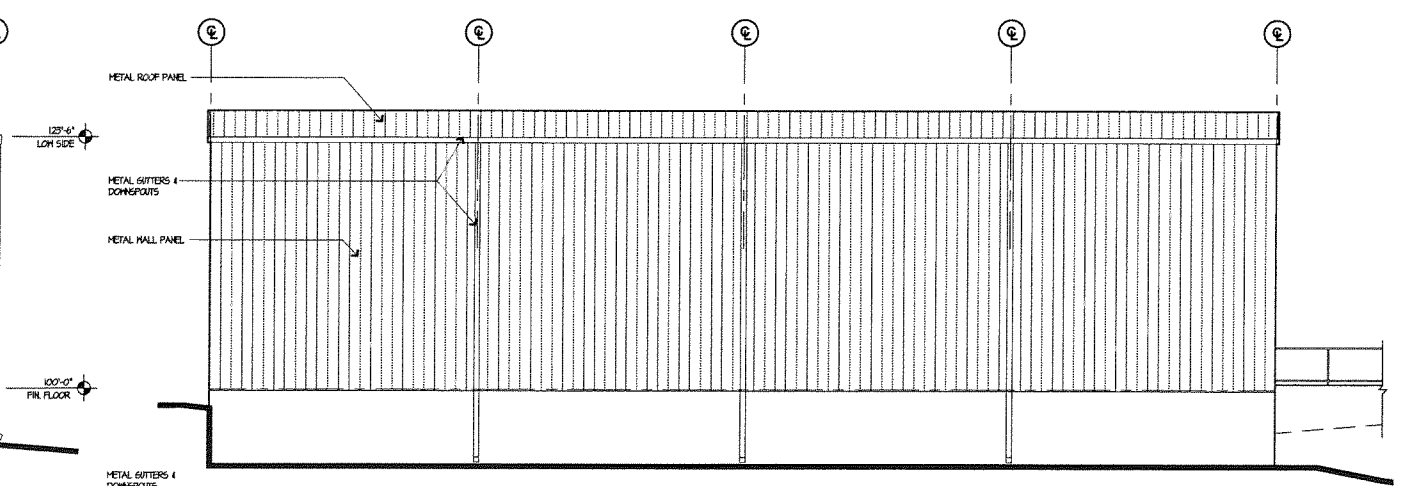

REAR ELEVATION
SCALE 1/8"=1'-0"

MEREDITH MACHINERY
PROPOSED NEW FACILITY
DATE: MARCH 11, 2018

PLEASE CHECK APPROPRIATE BOX & SIGN BELOW

DESIGN IS APPROVED ☐

DESIGN IS APPROVED W/ INDICATED COMMENTS ☐

DESIGN IS NOT APPROVED, REVISE & RESUBMIT ☐

APPROVED BY: _____
REPRESENTATIVE SIGNATURE

DATE: _____



4 LICHTFELD
INCORPORATED
DESIGN/BUILD
CONTRACTORS
908 S. EIGHTH STREET,
SUITE 102
LOUISVILLE, KY 40203
(502) 589-4777
(502) 589-4792 FAX
sales@lichtfeldinc.com
502.583.9829