

RECEIVED  
FEB 23 2015  
PLANNING &  
DESIGN SERVICES

East Elevation


Scale: 1/8" = 1'-0"



South Elevation

Scale: 1/8" = 1'-0"

15061411/009

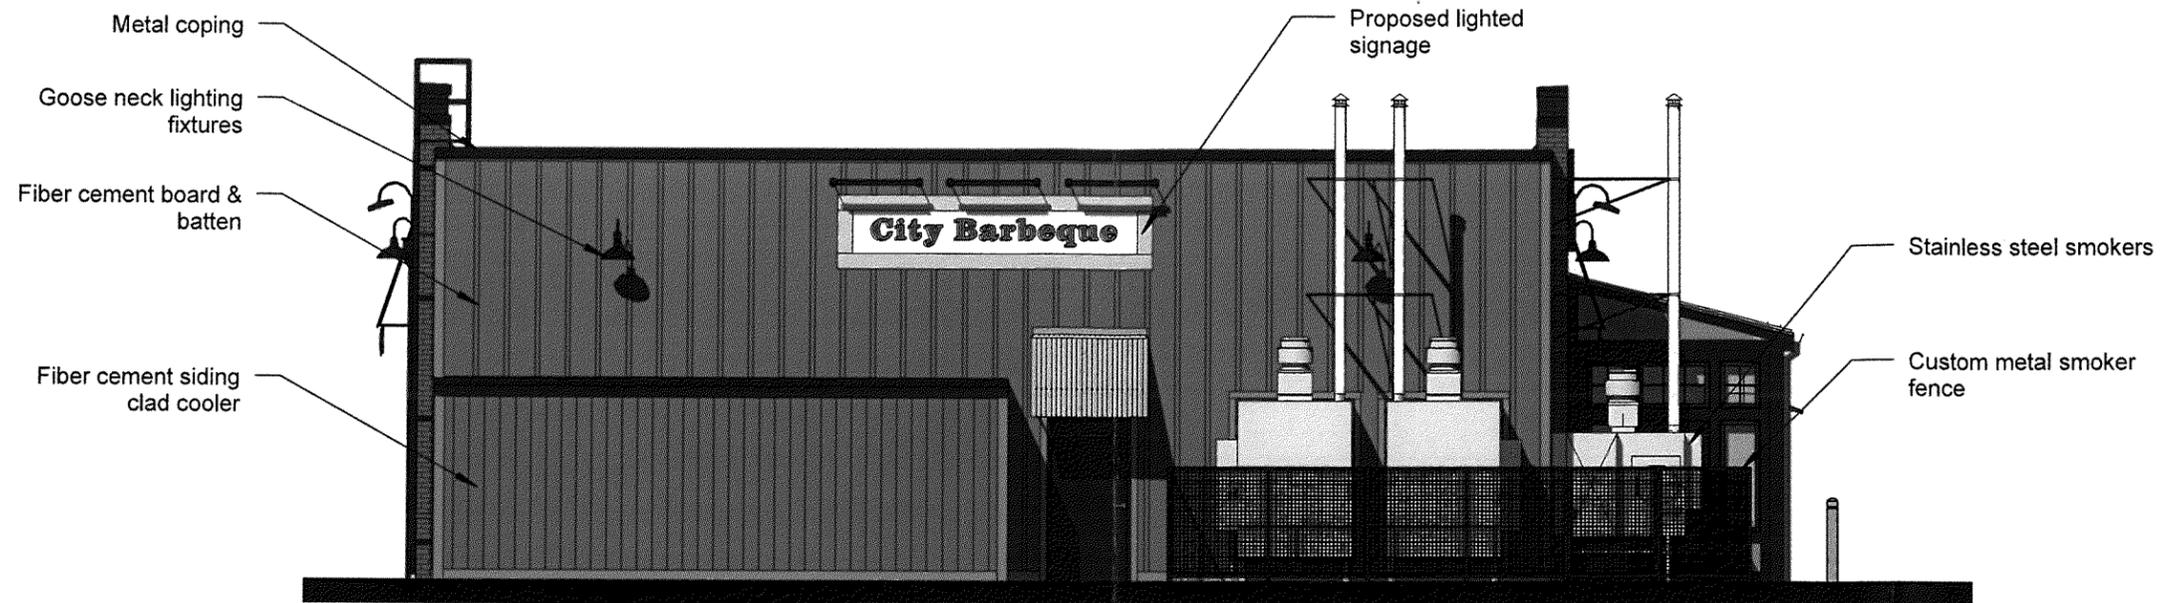


RECEIVED

FEB 23 2015  
 PLANNING &  
 DESIGN SERVICES

West Elevation

Scale: 1/8" = 1'-0"

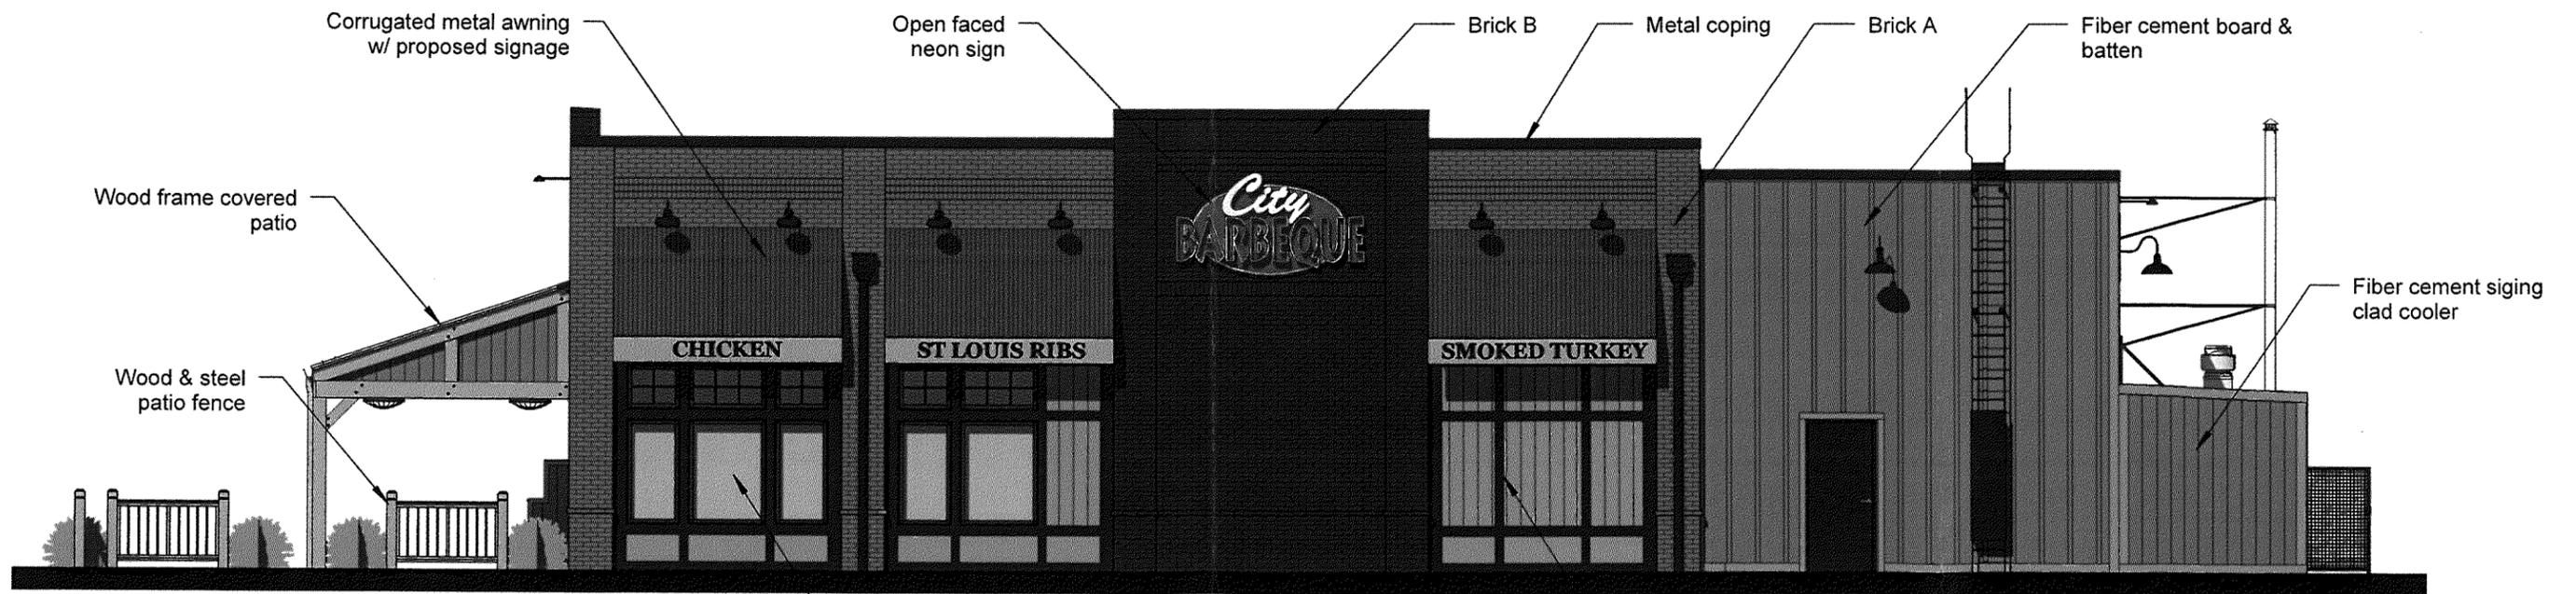

North Elevation

Scale: 1/8" = 1'-0"

ISDEN LAMUO9

January 26, 2015

RECEIVED

FEB 23 2015  
PLANNING &  
DESIGN SERVICES



15DEVPLAN1009