



APR 25 2016


RECEIVED

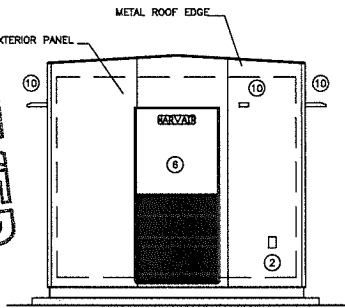


LEFT ELEVATION

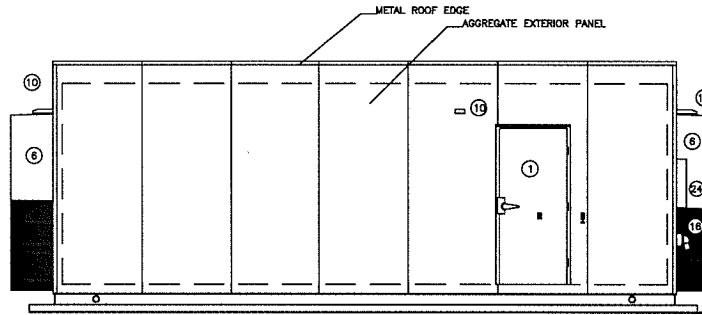


FRONT ELEVATION

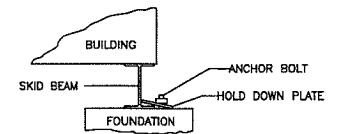

DETAIL "A"

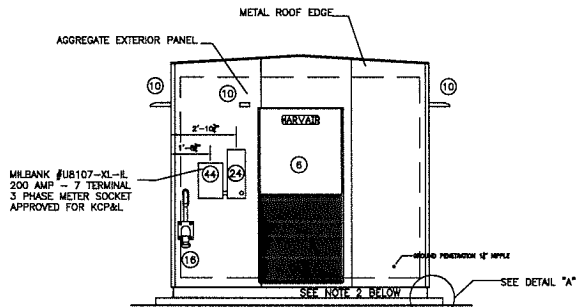

RIGHT ELEVATION

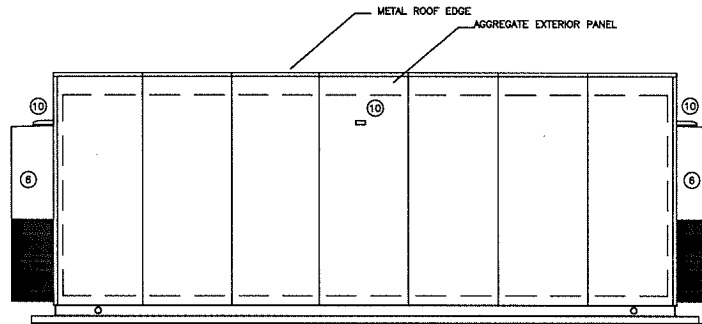

REAR ELEVATION

1. NO TAGS OR ANY MARKING IS TO BE SHOWN ON THE EXTERIOR OF THE BUILDING OR DOORS. INSTALL 8"X8" ALUMINUM PLATE ON THE INTERIOR OF THE BUILDING FOR ALL TAGS AND INSIGNIAS.
2. ADD AN EXTENSION TO EACH AIR CONDITIONER DRAIN TUBE TO DRAIN WATER AWAY FROM THE FOUNDATION.

Scale: 3/16" = 1'		Title: EXTERIOR LAYOUT FOR 11'-6"W. X 28'L. X 9'H. BLDG.	
Date: 12/13/12		PROJECT NUMBER:	
Drawn By: DRL	PROJECT NUMBER:	Drawing Number: AGB8950	
Approved By:	Rev Date: REV 5- 1/23/13		