





01 REAR

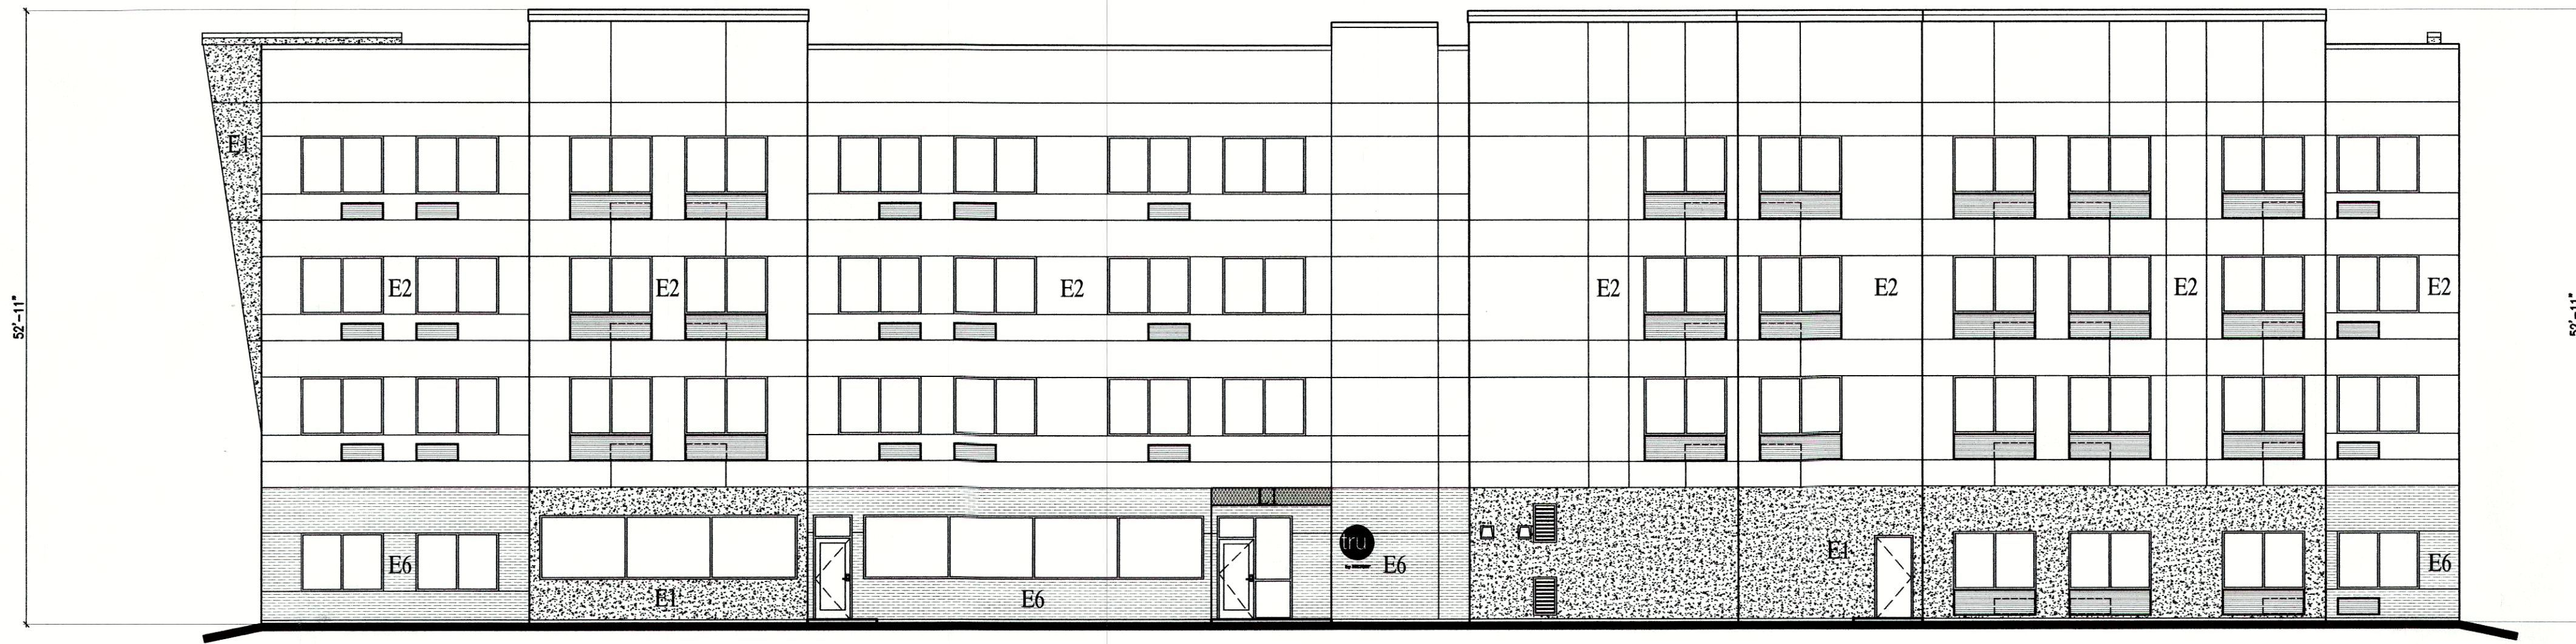

02 FRONT (FACING BLUEGRASS PARKWAY)

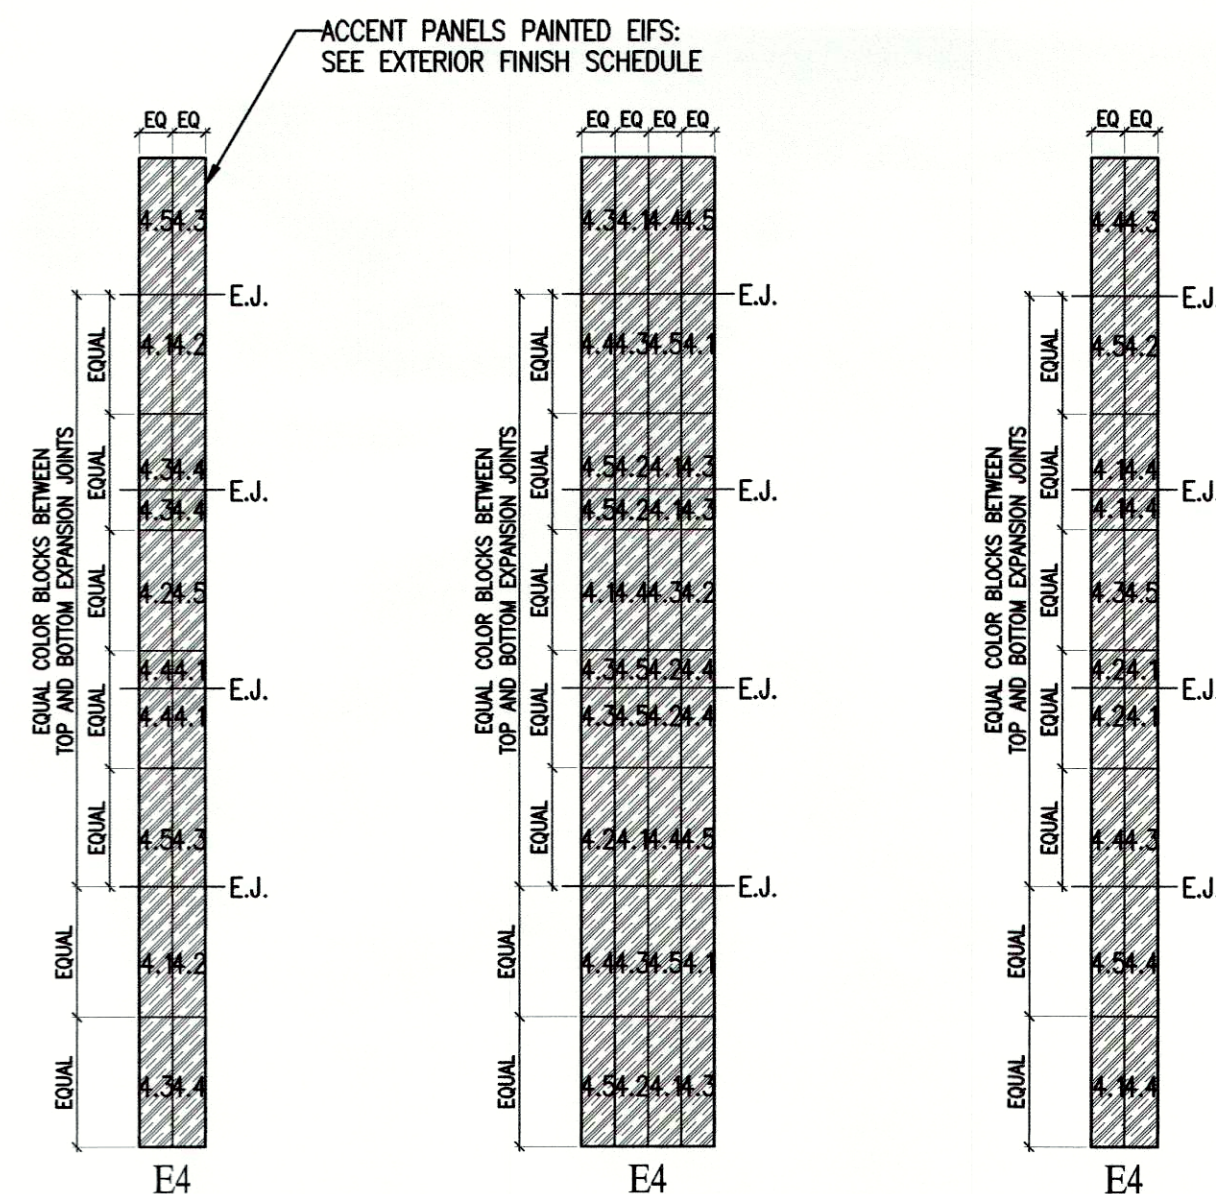

04 MULTI-COLOR ACCENT PANELS

SHEET NOTES

- CONTRACTOR SHALL PROVIDE SUPPORT STRUCTURE, 5/8" PLYWOOD BACKING FOR MOUNTING OF SIGN AND CONNECT ELECTRICAL CIRCUITS FOR OWNER FURNISHED AND INSTALLED FACADE-MOUNTED SIGNS.
- SEAL ALL PENETRATIONS THROUGH EXTERIOR WALLS WITH SEALANT MATCHING COLOR OF ADJACENT FINISH MATERIAL.
- SEAL DOOR AND WINDOW FRAMES WITH SEALANT MATCHING COLOR OF FRAME.
- FIELD PAINT THE FOLLOWING:
 - HOLLOW METAL DOORS AND FRAMES
 - GAS PIPES AND SPRINKLER TEST DRAINS (ON ROOF ALSO)
 - AIR INTAKE AND EXHAUST GRILLES
 - BOLLARDS
 - DUMPSTER STEEL GATE POSTS AND FRAME
 - MISCELLANEOUS AS DIRECTED BY ARCHITECT
 - EIFS 4

TRU by HILTON
NEW HOTEL
JEFFERSONTOWN (LOUISVILLE), KENTUCKY
WWW.DAVIDRCARTER.NET
DAVID R. CARTER AND ASSOCIATES

PRELIMINARY:
NOT FOR
CONSTRUCTION

ISSUE DATE 10-12-16
REVISION LOG

RECEIVED
OCT 13 2016
PLANNING &
DESIGN SERVICES
PROJECT 00714

1/8" = 1'-0"
0 4' 8'

EXTERIOR ELEVATIONS A401