



1 FIRST FLOOR PLAN
1/4" = 1'-0"

KEYNOTES

1. NEW EXTERIOR 1-HR WALL BASIS OF DESIGN UL LISTED WALL ASSEMBLY U303. WALL SHALL BE 1-HR RATED, TESTED IN ACCORDANCE WITH ASTM E119 OR UL 263 WITH EXPOSURE TO BOTH SIDES.
2. EXISTING WINDOW TO BE REPLACED.
3. NEW WINDOW.

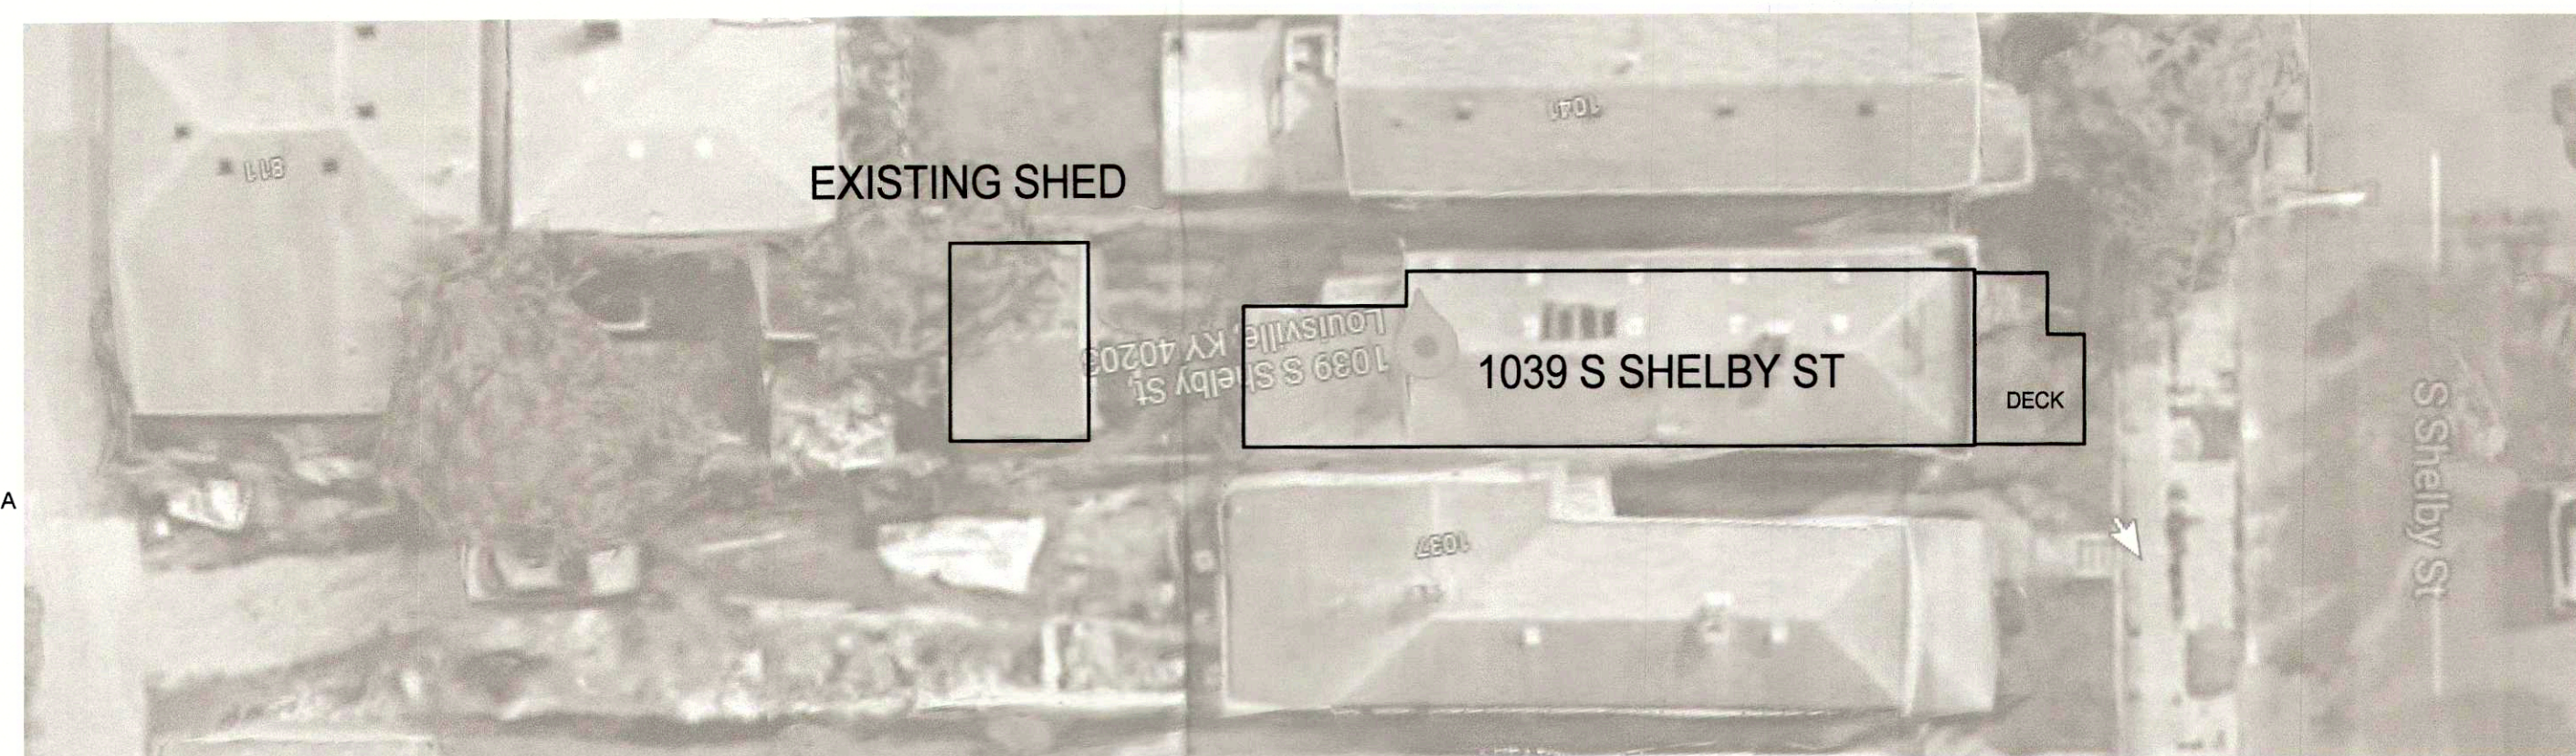

2 SITE PLAN
1/16" = 1'-0"

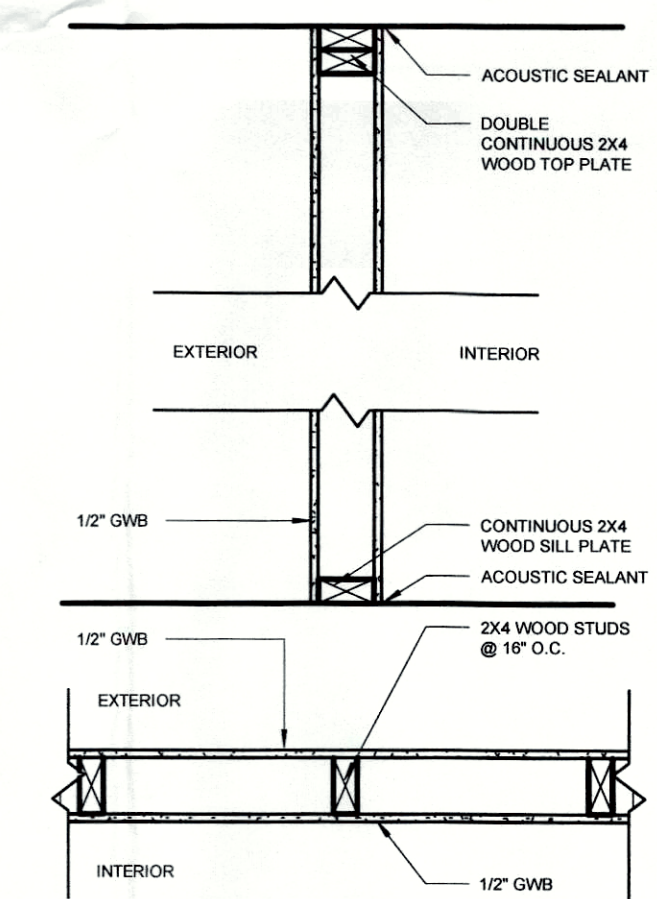

TYPE 02: NON-RATED INTERIOR PARTITION, GWB BOTH SIDES STC 50 MIN.

PROJECT INFORMATION

**1039 S. SHELBY ST.
SINGLE FAMILY HOME REHAB**

BRIAN HOLDER
1039 S. SHELBY ST
LOUISVILLE, KY 40203

ISSUE RECORD

MARK	DATE	DESCRIPTION
1	9/23/2021	PERMIT SUBMISSION
2	4/24/2023	DECK REVISION

DRAWING INFORMATION

Drawing Scale: 1/4" = 1'-0"
Drawn By: JG
Checked By: JG

FLOOR PLANS RECEIVED

APR 24 2023
PLANNING & DESIGN SERVICES

A001

23-VARIANCE-0089