


NOTE
 WHILE EVERY ATTEMPT HAS BEEN MADE TO AVOID MISTAKES IN THE PREPARATION AND DESIGN OF THESE PLANS, PLAN AHEAD, INC. CAN NOT GUARANTEE AGAINST HUMAN ERROR. THE CONTRACTOR ON THE JOB MUST CHECK ALL LOCAL CODES, DIMENSIONS, AND DETAILS PRIOR TO THE START OF ACTUAL CONSTRUCTION. PLAN AHEAD, INC. ASSUMES NO RESPONSIBILITY FOR ANY DAMAGES, INCLUDING STRUCTURAL FAILURES, DUE TO ANY ERRORS, OMISSIONS, OR DEFICIENCIES IN THE DESIGN OR BLUEPRINTS.

RECEIVED
 SEP 18 2017
 PLANNING &
 DESIGN SERVICES

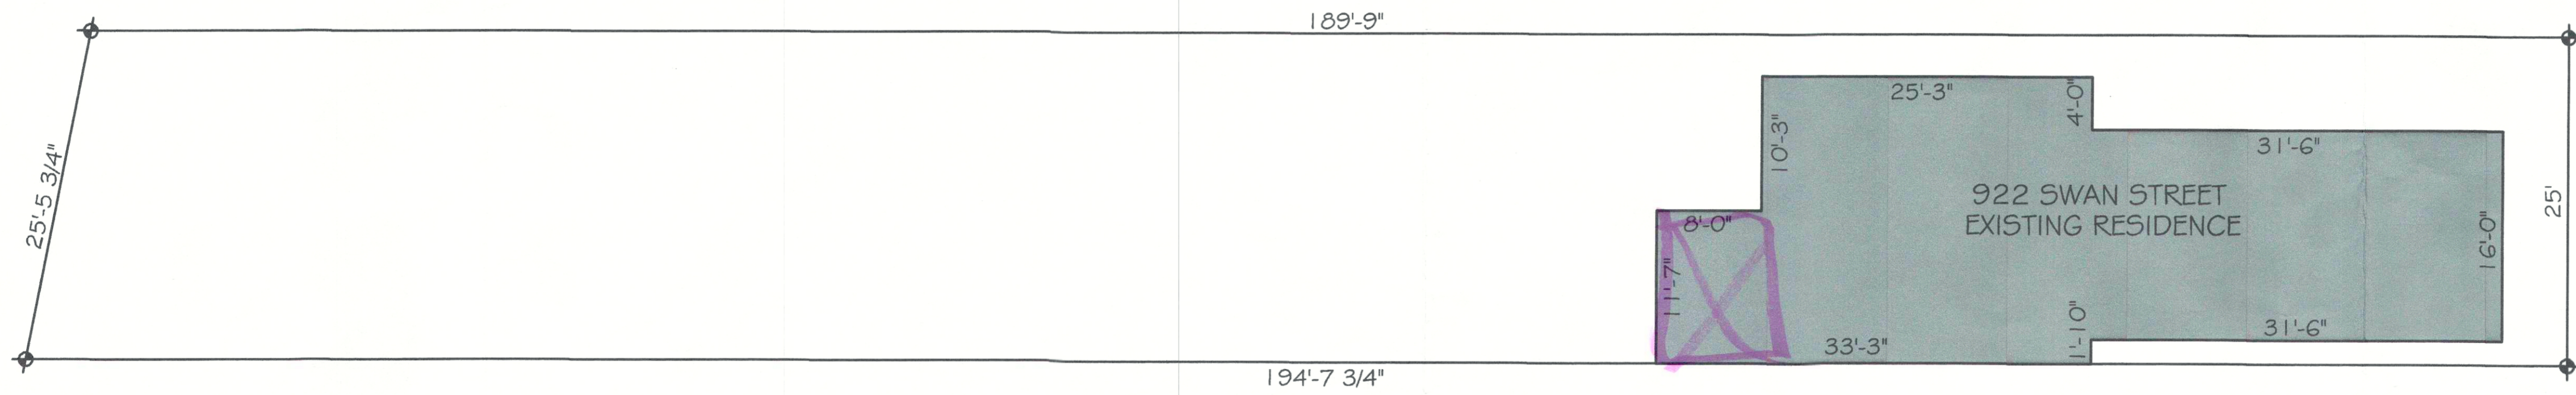

SITE PLAN

SCALE: 1/8"=1'-0"



RECEIVED
 SEP 18 2017
 PLANNING &
 DESIGN SERVICES

REVISIONS

DATE:	REV. NO.

CUSTOM & STOCK HOUSE PLANS BY
PLAN AHEAD INC.
 802 TENTH STREET
 JEFFERSONVILLE, INDIANA 47130
 PHONE: (502) 817-7626
 VISIT US AT WWW.PLANAHEAD.ORG



FILE:
 RB1040
 DATE:
 9-5-2017
 DRAWN BY:
 ROBERT BYERS
 1-772-672-9105

S1