


**NOTE**  
 WHILE EVERY ATTEMPT HAS BEEN MADE TO AVOID MISTAKES IN THE PREPARATION AND DESIGN OF THESE PLANS, PLAN AHEAD, INC. CAN NOT GUARANTEE AGAINST HUMAN ERROR. THE CONTRACTOR ON THE JOB MUST CHECK ALL LOCAL CODES, DIMENSIONS, AND DETAILS PRIOR TO THE START OF ACTUAL CONSTRUCTION. PLAN AHEAD, INC. ASSUMES NO RESPONSIBILITY FOR ANY DAMAGES, INCLUDING STRUCTURAL FAILURES, DUE TO ANY ERRORS, OMISSIONS, OR DEFICIENCIES IN THE DESIGN OR BLUEPRINTS.

RECEIVED  
 SEP 18 2017  
 PLANNING &  
 DESIGN SERVICES

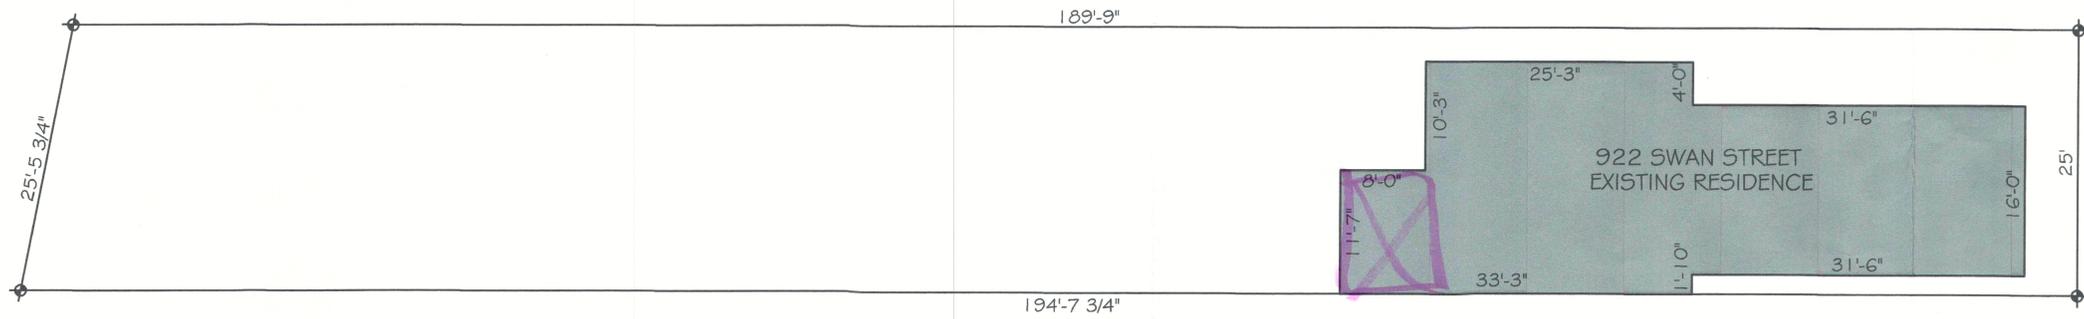

SITE PLAN

SCALE: 1/8"=1'-0"



RECEIVED  
 SEP 18 2017  
 PLANNING &  
 DESIGN SERVICES

REVISIONS

DATE:	REV. NO.

CUSTOM & STOCK HOUSE PLANS BY  
**PLAN AHEAD INC.**  
 802 TENTH STREET  
 JEFFERSONVILLE, INDIANA 47130  
 PHONE (502) 817-7626  
 VISIT US AT WWW.PLANAHEAD.ORG



FILE:  
 RB1040  
 DATE:  
 9-5-2017  
 DRAWN BY:  
 ROBERT BYERS  
 1-772-672-9105

S1