

**NOTE:**  
 1) SEE SHEETS A-400 AND A-401 FOR TYPICAL PRECAST WALL TYPES  
 2) SEE SHEET A-402 FOR CUSTOM PRECAST WALL TYPES

**West Louisville Food Port**

CLIENT: WEST LOUISVILLE FOOD PORT  
 2000 N. WOODLAND BLVD  
 LOUISVILLE, KY 40204  
 TEL: 502.582.5000  
 WWW.WESTLOUISVILLEFOODPORT.COM

DESIGN ARCHITECT: OMA  
 520 N. THIRD ST., SUITE 200  
 LOUISVILLE, KY 40202  
 TEL: 502.582.5000  
 WWW.OMA-ARCHITECTS.COM

GENERAL CONTRACTOR: OMA  
 520 N. THIRD ST., SUITE 200  
 LOUISVILLE, KY 40202  
 TEL: 502.582.5000  
 WWW.OMA-ARCHITECTS.COM

STRUCTURAL ENGINEER: STUBBS, CANTRELL AND ASSOCIATES, INC.  
 1000 W. MARKET ST., SUITE 200  
 LOUISVILLE, KY 40203  
 TEL: 502.582.5000  
 WWW.STUBBS-CANTRELL.COM

MECHANICAL ENGINEER: OMA  
 520 N. THIRD ST., SUITE 200  
 LOUISVILLE, KY 40202  
 TEL: 502.582.5000  
 WWW.OMA-ARCHITECTS.COM


ELECTRICAL ENGINEER: OMA  
 520 N. THIRD ST., SUITE 200  
 LOUISVILLE, KY 40202  
 TEL: 502.582.5000  
 WWW.OMA-ARCHITECTS.COM

PLUMBING ENGINEER: OMA  
 520 N. THIRD ST., SUITE 200  
 LOUISVILLE, KY 40202  
 TEL: 502.582.5000  
 WWW.OMA-ARCHITECTS.COM


LANDSCAPE ARCHITECT: OMA  
 520 N. THIRD ST., SUITE 200  
 LOUISVILLE, KY 40202  
 TEL: 502.582.5000  
 WWW.OMA-ARCHITECTS.COM

DATE: 2/10/2016  
 TIME: 10:00 AM  
 DRAWING NUMBER: A-211


NO. REVISION DATE COMMENTS  
 01 16 JANUARY 2016 100% ADD  
 02 18 DECEMBER 2015 80% TO BACKGROUND  
 03 8 JANUARY 2016 80% TO BACKGROUND  
 04 15 FEBRUARY 2016 100% TO

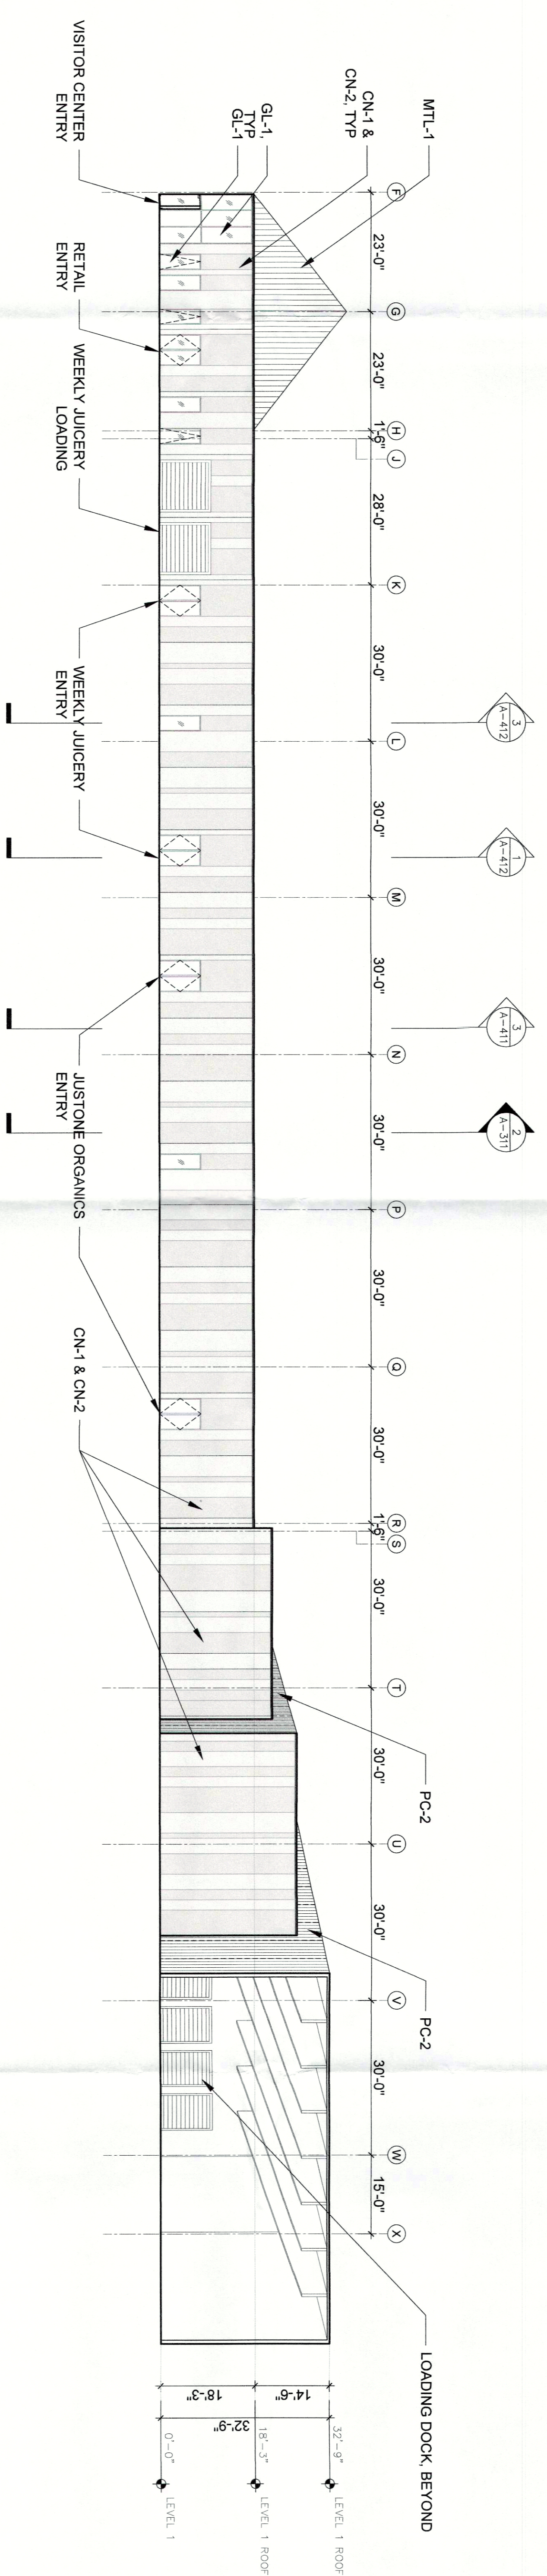

**2** NORTH ELEVATION - BAR B  
 SCALE: 1/8"=1'-0"

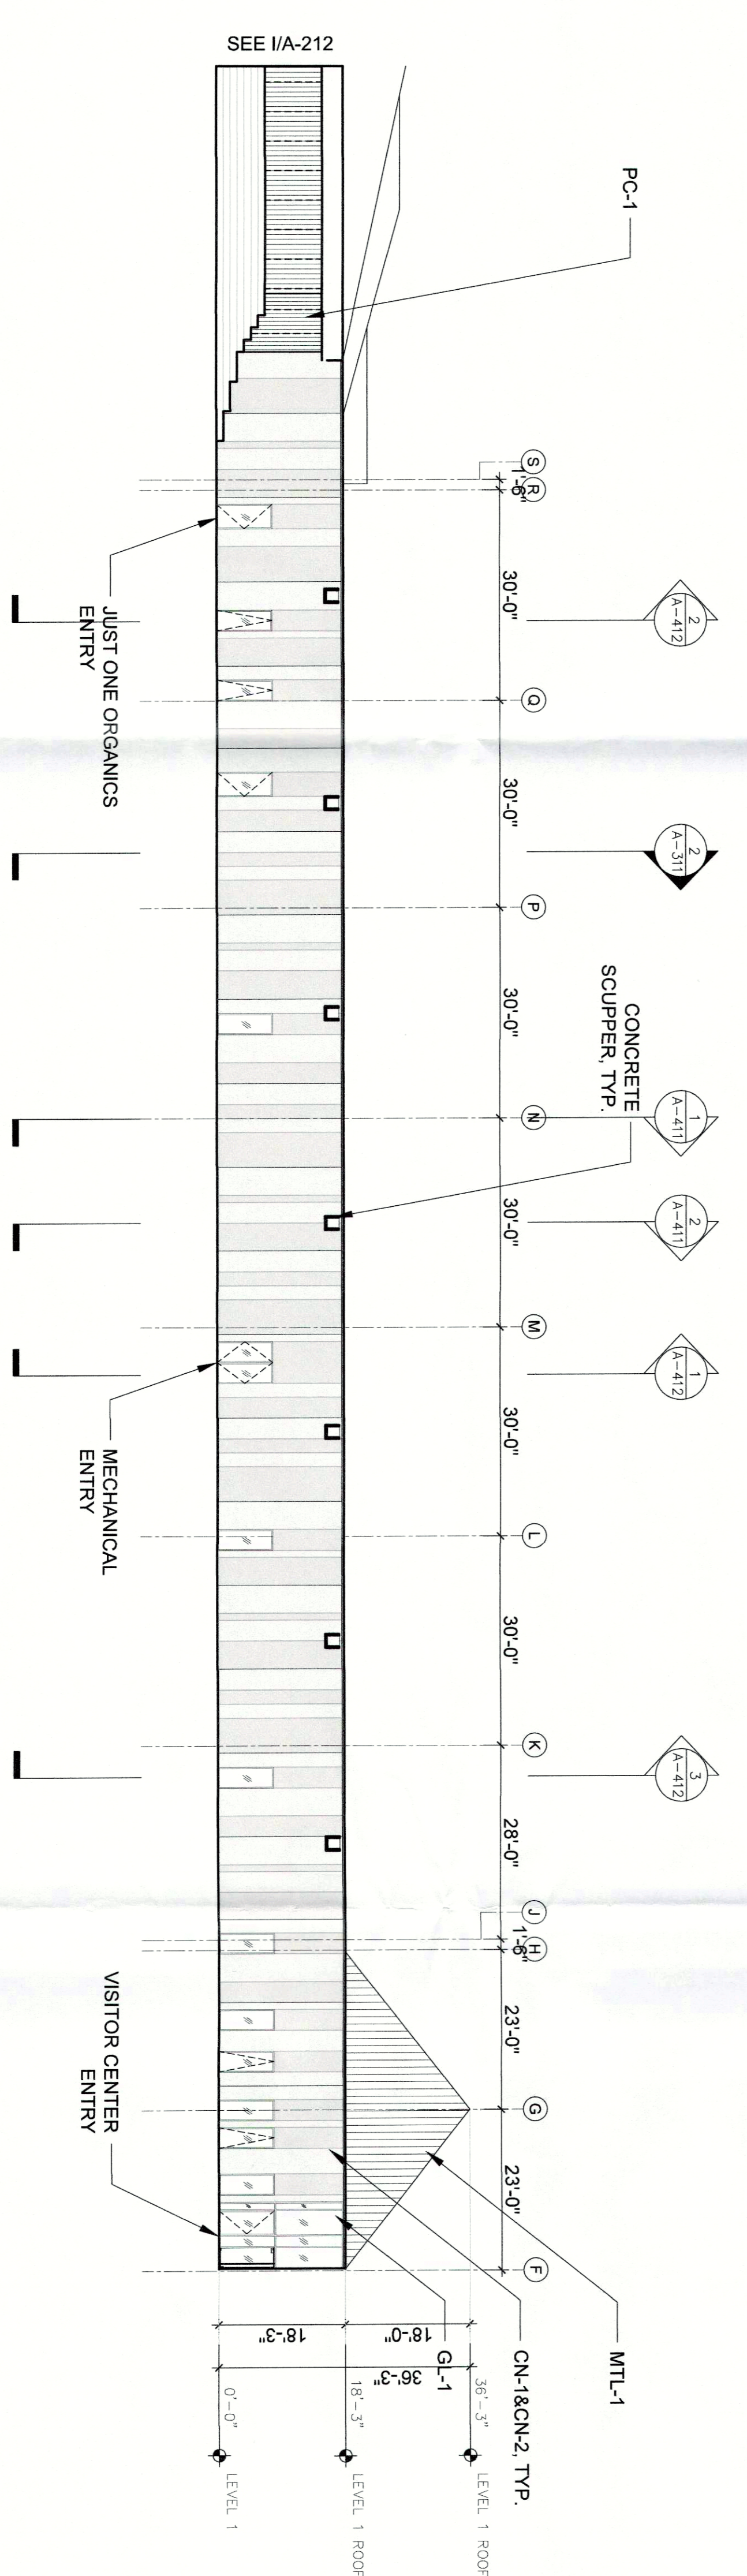

**1** SOUTH ELEVATION - BAR B  
 SCALE: 1/8"=1'-0"

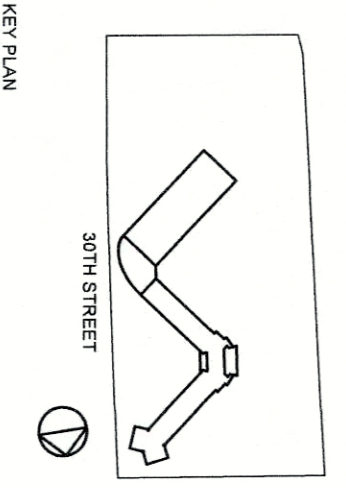

NOT FOR BID  
 NOT FOR CONSTRUCTION

STATUS: 100% ADD  
 DATE: 2/10/2016

EXTERIOR ELEVATIONS BAR B

**A-211**

RECEIVED  
 MAR 07 2016  
 ARCHITECTURE & DESIGN SERVICES