




1) AERIAL
SCALE: N.T.S.

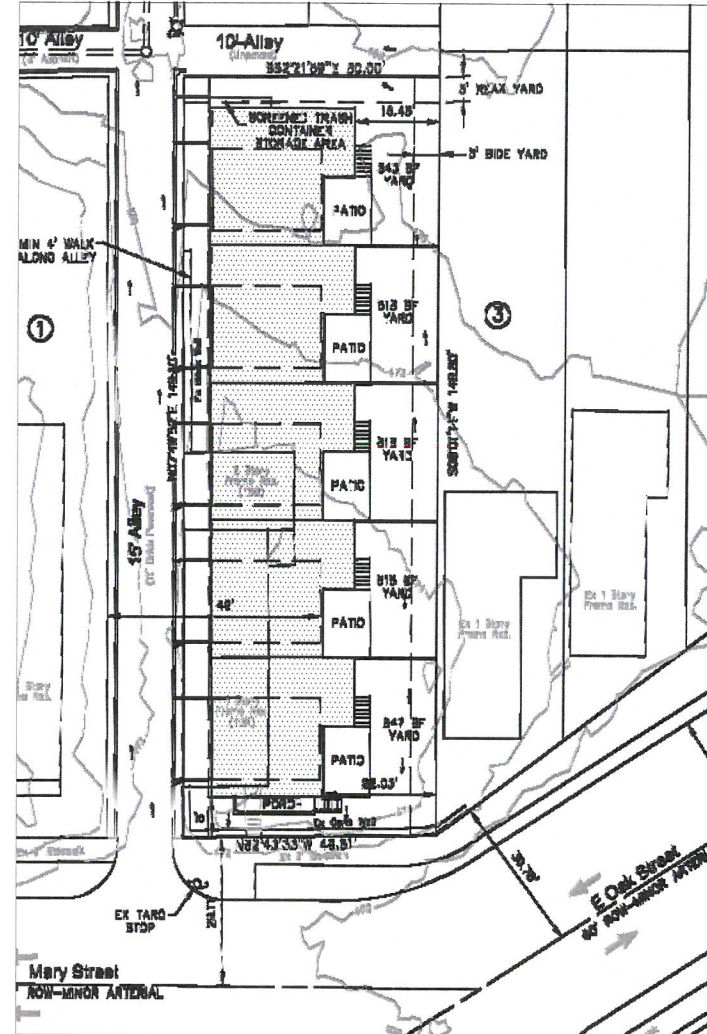

2) SITE PLAN
SCALE: N.T.S.




3) MARY ST. ELEVATION
SCALE: N.T.S.

MARY ST. TOWNHOMES
1073 Mary St.
Louisville, KY 40204

RECEIVED
MAY 22 2017
PLANNING &
DESIGN SERVICES

PROJECT DESCRIPTION:
5 Unit new construction
Total finished SQFT: 7,410

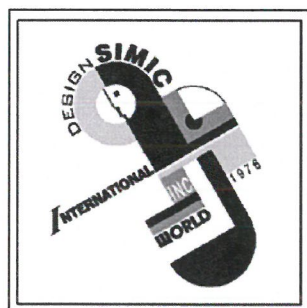

**Simic Design
International, Inc.**


9915 Constantine Circle
Prospect, KY 40059
Cell: (312) 593-1625
Email: almasimic@gmail.com

COPYRIGHT NOTICE
THIS LAYOUT AND DESIGN IS AN UNPUBLISHED WORK TO WHICH SIMIC DESIGN INTERNATIONAL INTERIORS, & DESIGN L.L.C, HEREBY EXPRESSLY RESERVES ITS COMMON LAW RIGHT PURSUANT TO TITLE 17 SECTION 2 OF THE UNITED STATES CODE TO PREVENT ANY UNAUTHORIZED PUBLICATION, COPYING, CONSTRUCTION OR OTHER USE OF THIS WORK, AND TO OBTAIN DAMAGES THEREFORE.

FILE _____
DATE APRIL 16th, 2017
SHEET NO. 0


16 ZONE 1084

PLOT DATE: 04.16.2017

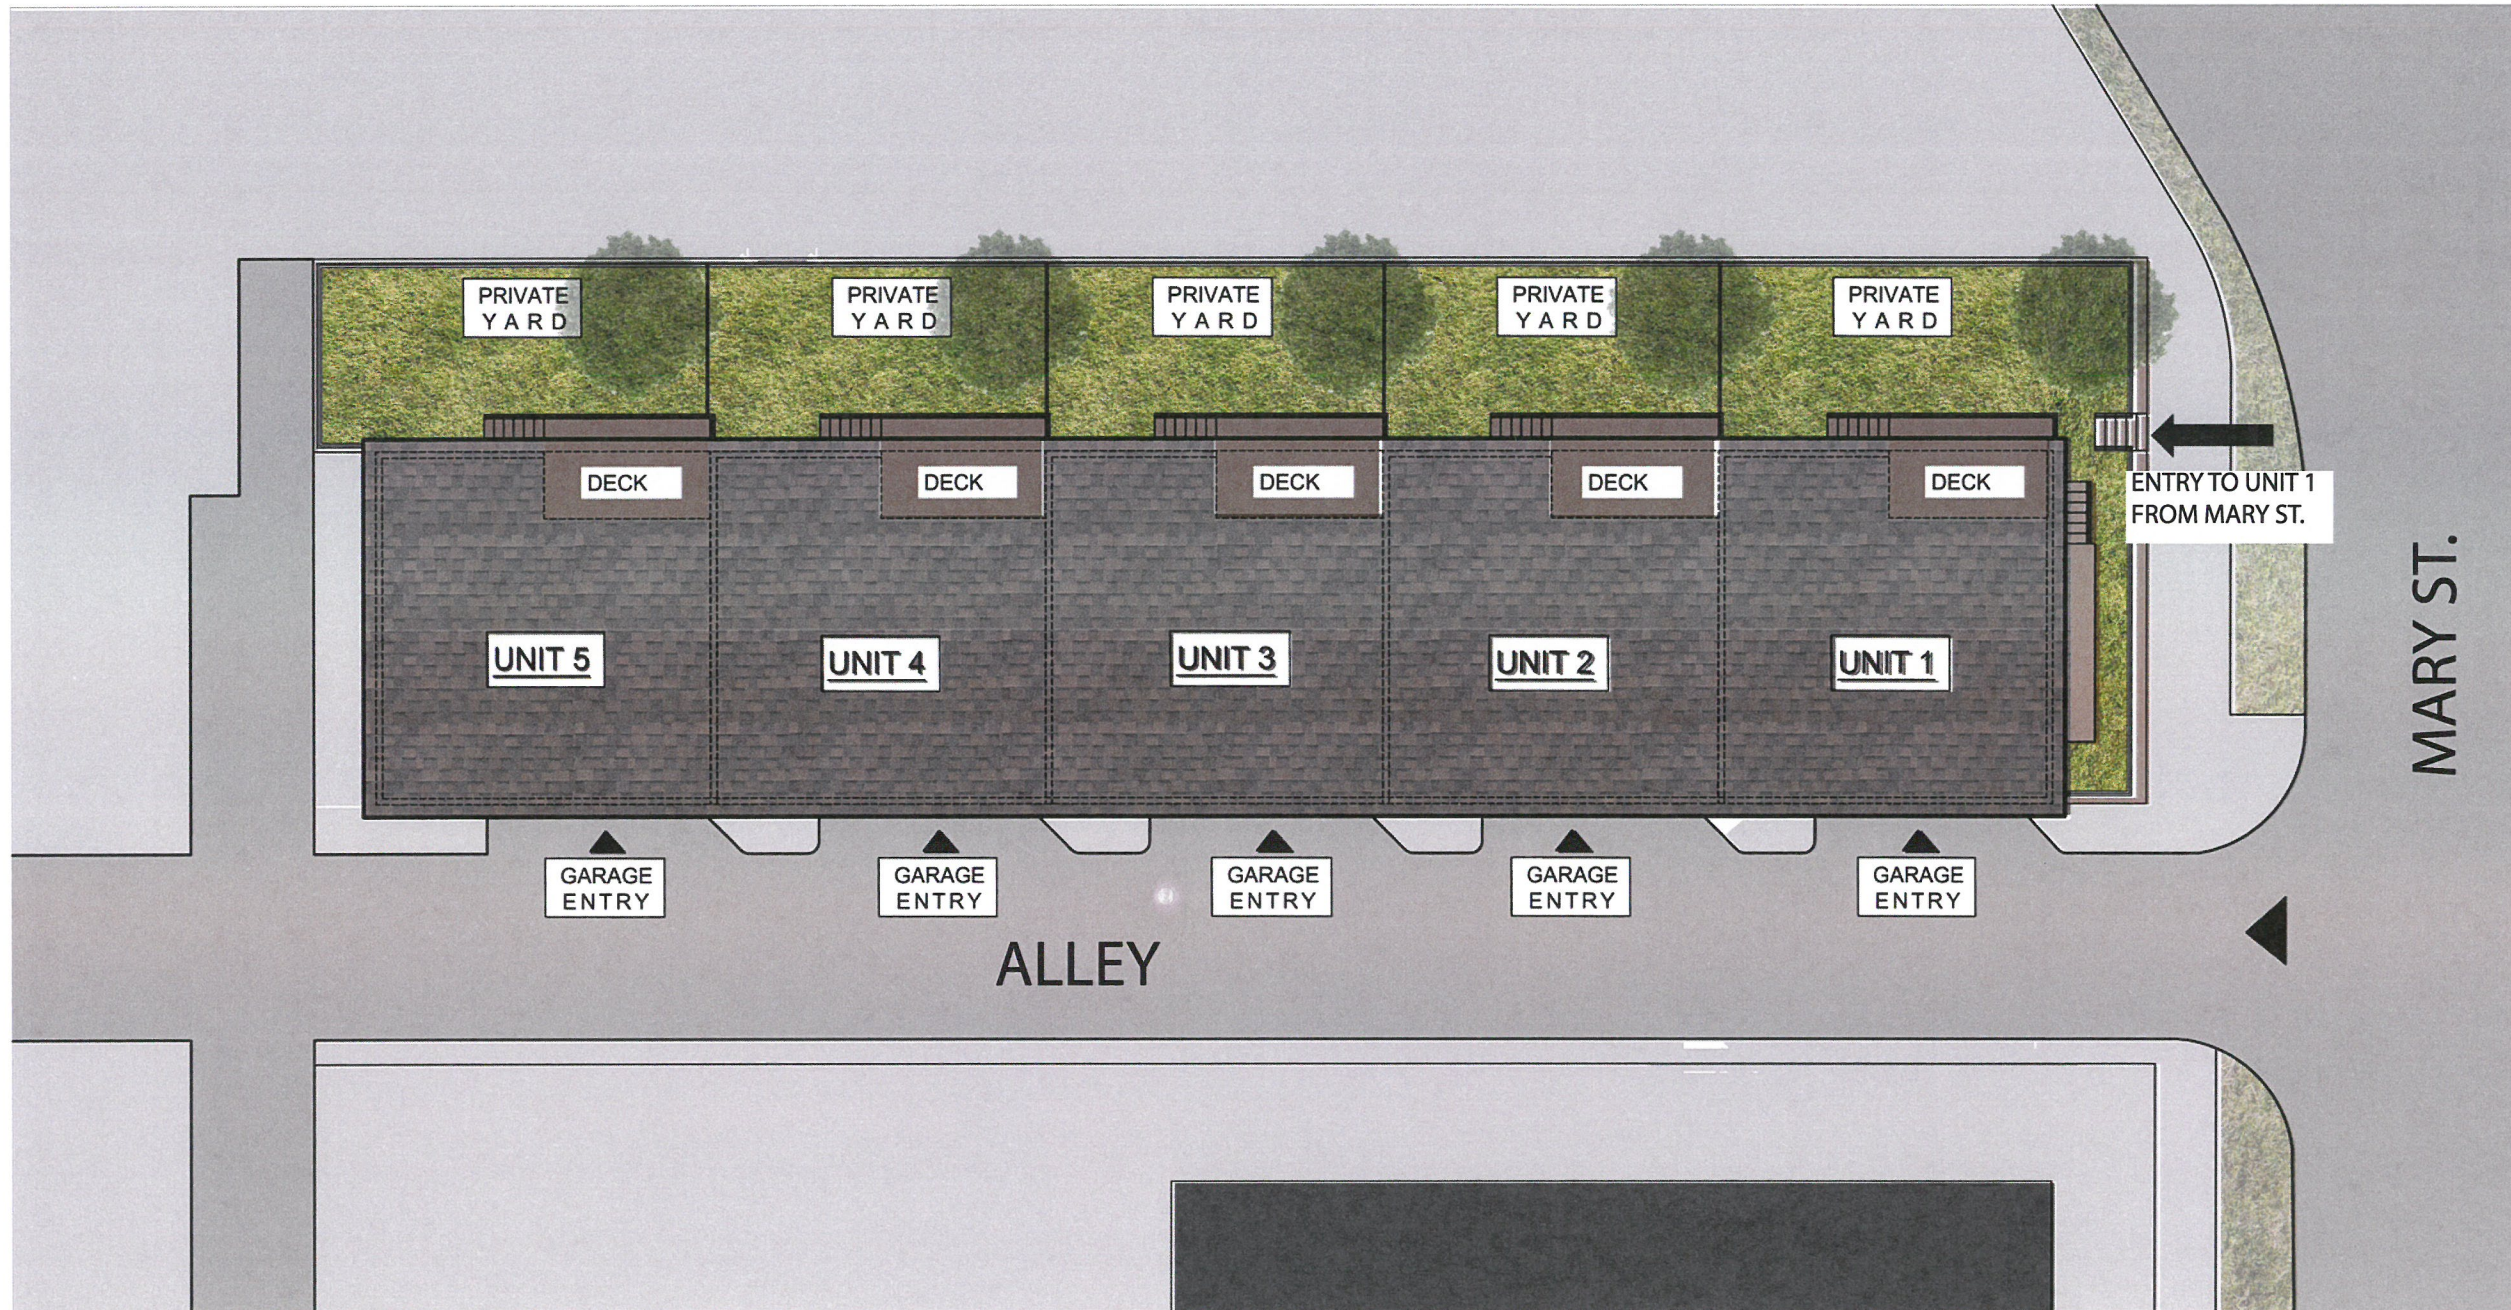

RECEIVED
MAY 22 2017
PLANNING &
DESIGN SERVICES

1) **SITE PLAN**
SCALE: 1/16" = 1'-0"

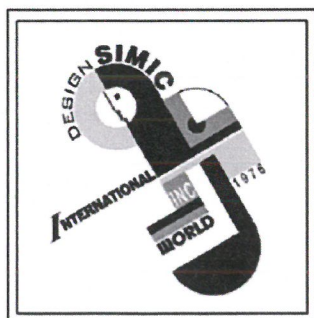

**Simic Design
International, Inc.**

9915 Constantine Circle
Prospect, KY 40059
Cell: (312) 593-1625
Email: almasimic@gmail.com

COPYRIGHT NOTICE
THIS LAYOUT AND DESIGN IS AN UNPUBLISHED WORK TO WHICH SIMIC DESIGN INTERNATIONAL INTERIORS, & DESIGN L.L.C, HEREBY EXPRESSLY RESERVES ITS COMMON LAW RIGHT PURSUANT TO TITLE 17 SECTION 2 OF THE UNITED STATES CODE TO PREVENT ANY UNAUTHORIZED PUBLICATION, COPYING, CONSTRUCTION OR OTHER USE OF THIS WORK, AND TO OBTAIN DAMAGES THEREFORE.

FILE _____
DATE APRIL 16th, 2017
SHEET NO. 2

16 ZONE 1084

PLOT DATE: 04.16.2017

RECEIVED
MAY 22 2017
PLANNING &
DESIGN SERVICES



1) SOUTH ELEVATION
SCALE: 3/32" = 1'-0"



Simic Design International, Inc.

9915 Constantine Circle
Prospect, KY 40059
Cell: (312) 593-1625
Email: almasimic@gmail.com

COPYRIGHT NOTICE
THIS LAYOUT AND DESIGN IS AN UNPUBLISHED
WORK TO WHICH SIMIC DESIGN INTERNATIONAL
INTERIORS, & DESIGN L.L.C, HEREBY EXPRESSLY
RESERVES ITS COMMON LAW RIGHT PURSUANT
TO TITLE 17 SECTION 2 OF THE UNITED STATES
CODE TO PREVENT ANY UNAUTHORIZED
PUBLICATION, COPYING, CONSTRUCTION OR
OTHER USE OF THIS WORK, AND TO OBTAIN
DAMAGES THEREFORE.

FILE _____
DATE APRIL 16th, 2017
SHEET NO. 7

16 ZONE 1084

PLOT DATE: 04.16.2017

RECEIVED
MAY 22 2017
PLANNING &
DESIGN SERVICES



1) WEST ELEVATION
SCALE: 3/32" = 1'-0"



Simic Design International, Inc.

9915 Constantine Circle
Prospect, KY 40059
Cell: (312) 593-1625
Email: almasimic@gmail.com

COPYRIGHT NOTICE


THIS LAYOUT AND DESIGN IS AN UNPUBLISHED WORK TO WHICH SIMIC DESIGN INTERNATIONAL INTERIORS, & DESIGN L.L.C, HEREBY EXPRESSLY RESERVES ITS COMMON LAW RIGHT PURSUANT TO TITLE 17 SECTION 2 OF THE UNITED STATES CODE TO PREVENT ANY UNAUTHORIZED PUBLICATION, COPYING, CONSTRUCTION OR OTHER USE OF THIS WORK, AND TO OBTAIN DAMAGES THEREFORE.

FILE _____
DATE APRIL 16th, 2017
SHEET NO. 8

16 ZONE 1084


PLOT DATE: 04.16.2017

RECEIVED
MAY 22 2017
PLANNING &
DESIGN SERVICES

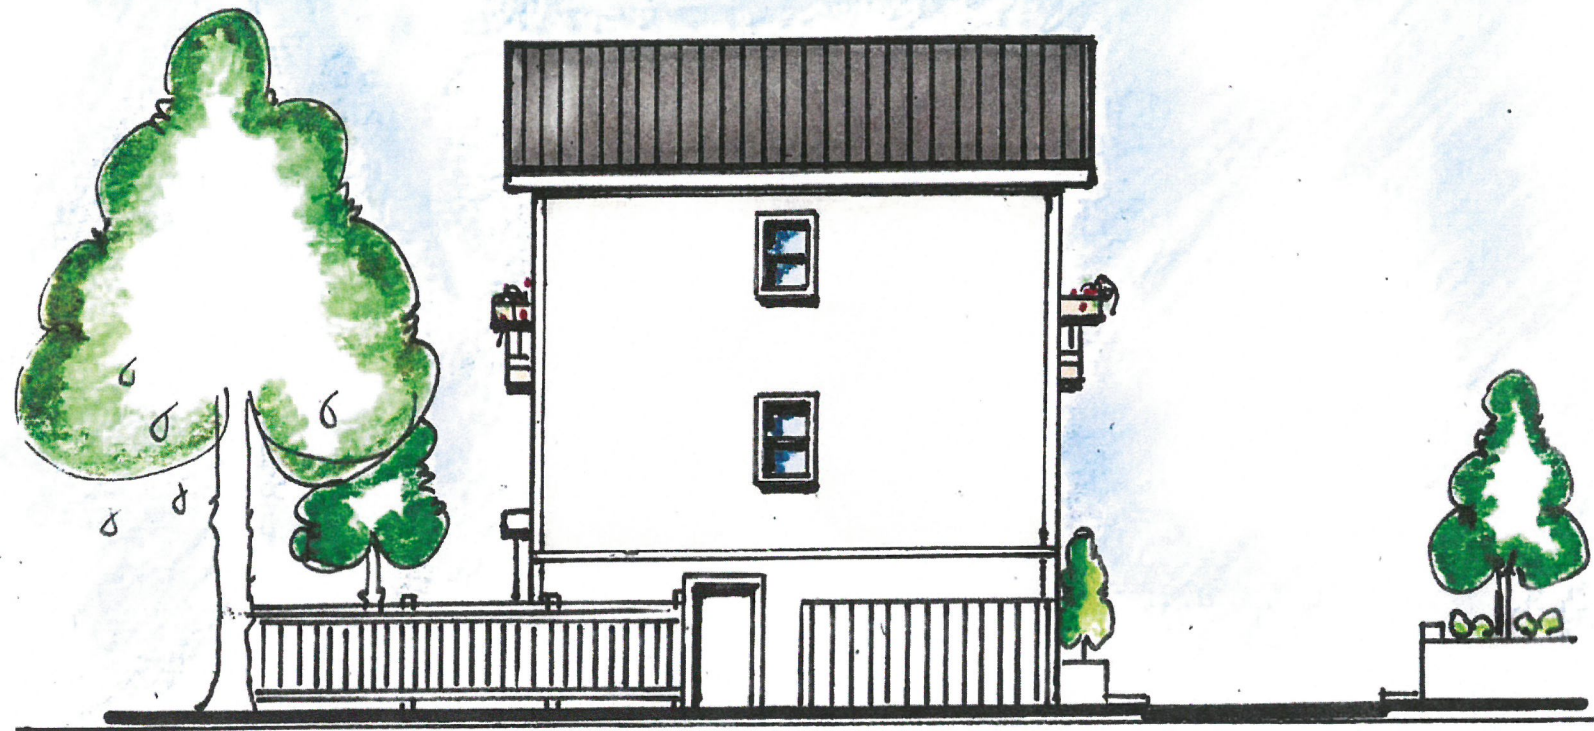

1) NORTH ELEVATION

SCALE: 3/32" = 1'-0"

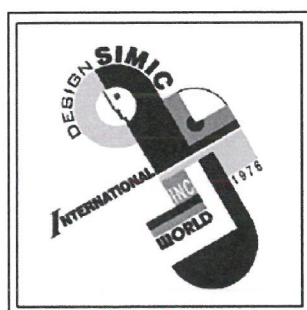

**Simic Design
International, Inc.**

9915 Constantine Circle
Prospect, KY 40059
Cell: (312) 593-1625
Email: almasimic@gmail.com

COPYRIGHT NOTICE

THIS LAYOUT AND DESIGN IS AN UNPUBLISHED WORK TO WHICH SIMIC DESIGN INTERNATIONAL INTERIORS, & DESIGN L.L.C, HEREBY EXPRESSLY RESERVES ITS COMMON LAW RIGHT PURSUANT TO TITLE 17 SECTION 2 OF THE UNITED STATES CODE TO PREVENT ANY UNAUTHORIZED PUBLICATION, COPYING, CONSTRUCTION OR OTHER USE OF THIS WORK, AND TO OBTAIN DAMAGES THEREFORE.

FILE _____
DATE APRIL 16th, 2017
SHEET NO. 9

16 ZONE 1084

PLOT DATE: 04.16.2017

RECEIVED


MAY 22 2017

PLANNING &
DESIGN SERVICES



1) EAST ELEVATION

SCALE: 3/32" = 1'-0"

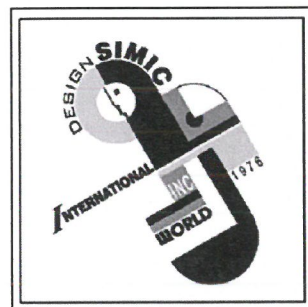

**Simic Design
International, Inc.**

9915 Constantine Circle
Prospect, KY 40059
Cell: (312) 593-1625
Email: almasimic@gmail.com

COPYRIGHT NOTICE

THIS LAYOUT AND DESIGN IS AN UNPUBLISHED WORK TO WHICH SIMIC DESIGN INTERNATIONAL INTERIORS, & DESIGN L.L.C, HEREBY EXPRESSLY RESERVES ITS COMMON LAW RIGHT PURSUANT TO TITLE 17 SECTION 2 OF THE UNITED STATES CODE TO PREVENT ANY UNAUTHORIZED PUBLICATION, COPYING, CONSTRUCTION OR OTHER USE OF THIS WORK, AND TO OBTAIN DAMAGES THEREFORE.

FILE

DATE APRIL 16th, 2017

SHEET NO. 10

16 ZONE 1084

PLOT DATE: 04.16.2017