



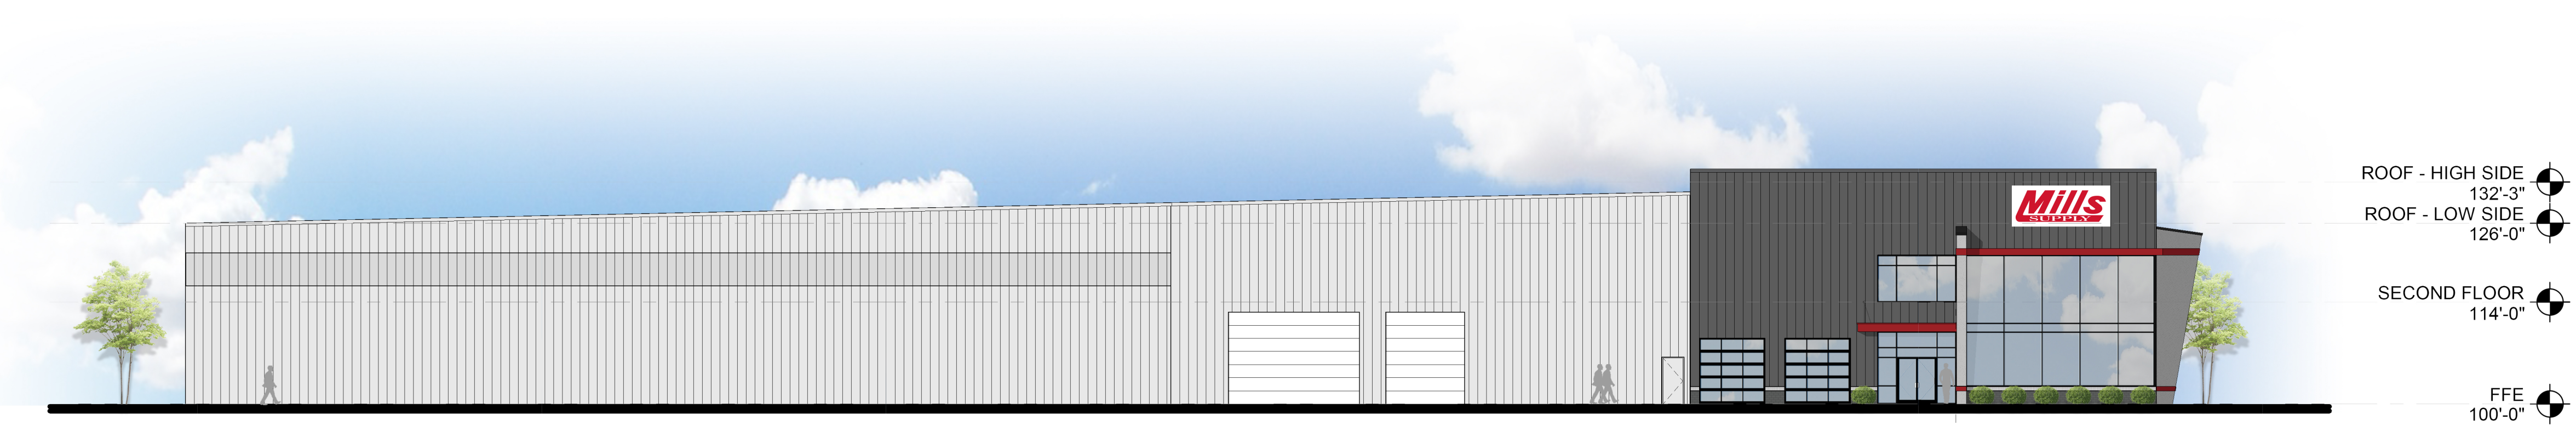

1 EAST ELEVATION
1/16" = 1'-0"

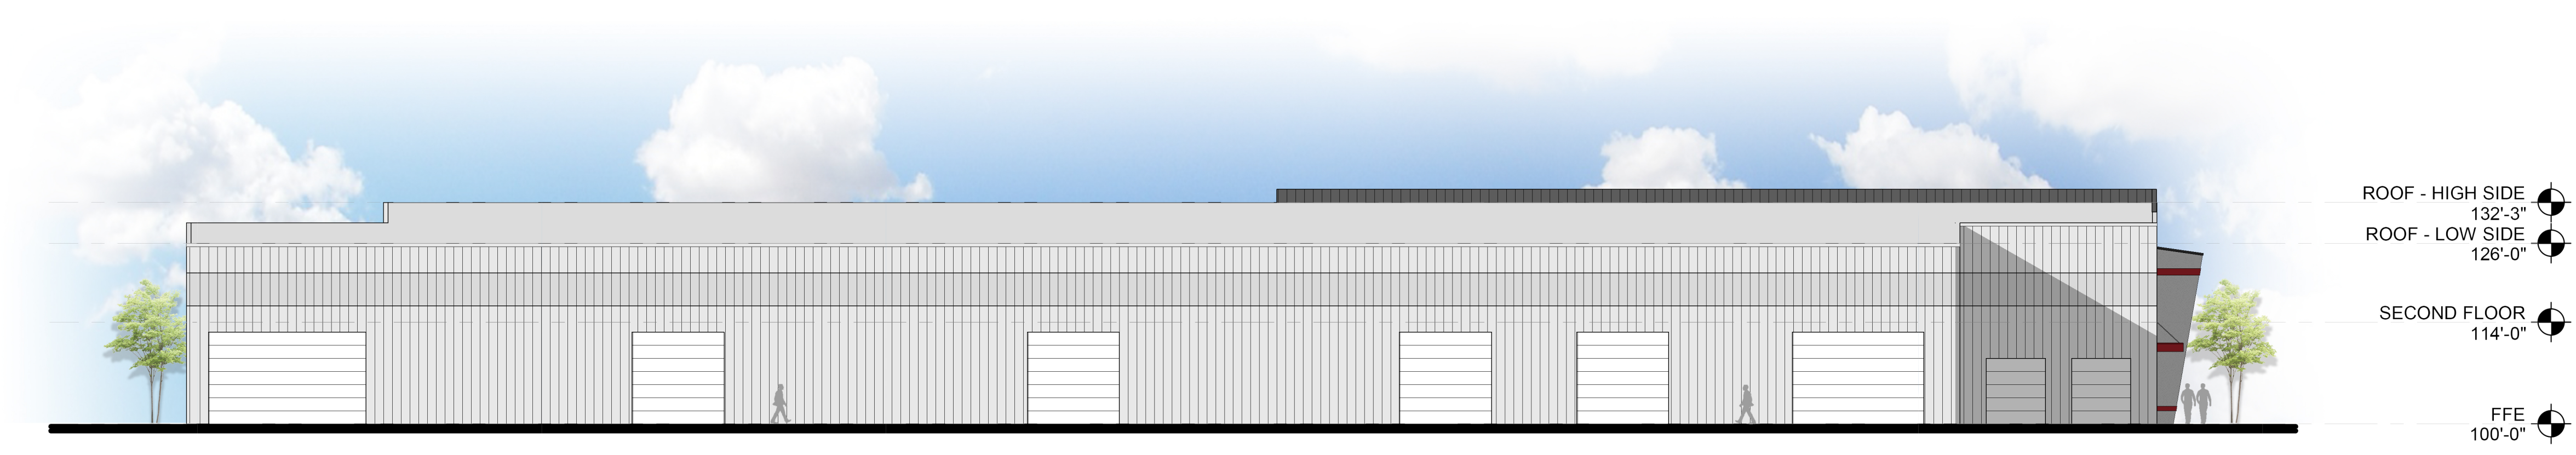

2 SOUTH ELEVATION
1/16" = 1'-0"



3 WEST ELEVATION
1/16" = 1'-0"



4 NORTH ELEVATION
1/16" = 1'-0"



2 BURLINGTON WOODS DRIVE
SUITE 201
BURLINGTON, MA 01803
781.331.0429



PROFESSIONAL STAMP

LICHTEFELD - BLANKENBAKER
WEST

PROJECT ADDRESS
LOUISVILLE, KENTUCKY

PROJECT NO. 40014

PROJECT PHASE:
DDs - REVIEW

REVISIONS		
NO.	DATE	DESCRIPTION

EXTERIOR ELEVATIONS

DATE: 04/26/2023
DRAWN: NA
CHECKED: MP

PR-1