


517.5

SAUNDERS AVE

518.6

PCC DESIGN

PLC

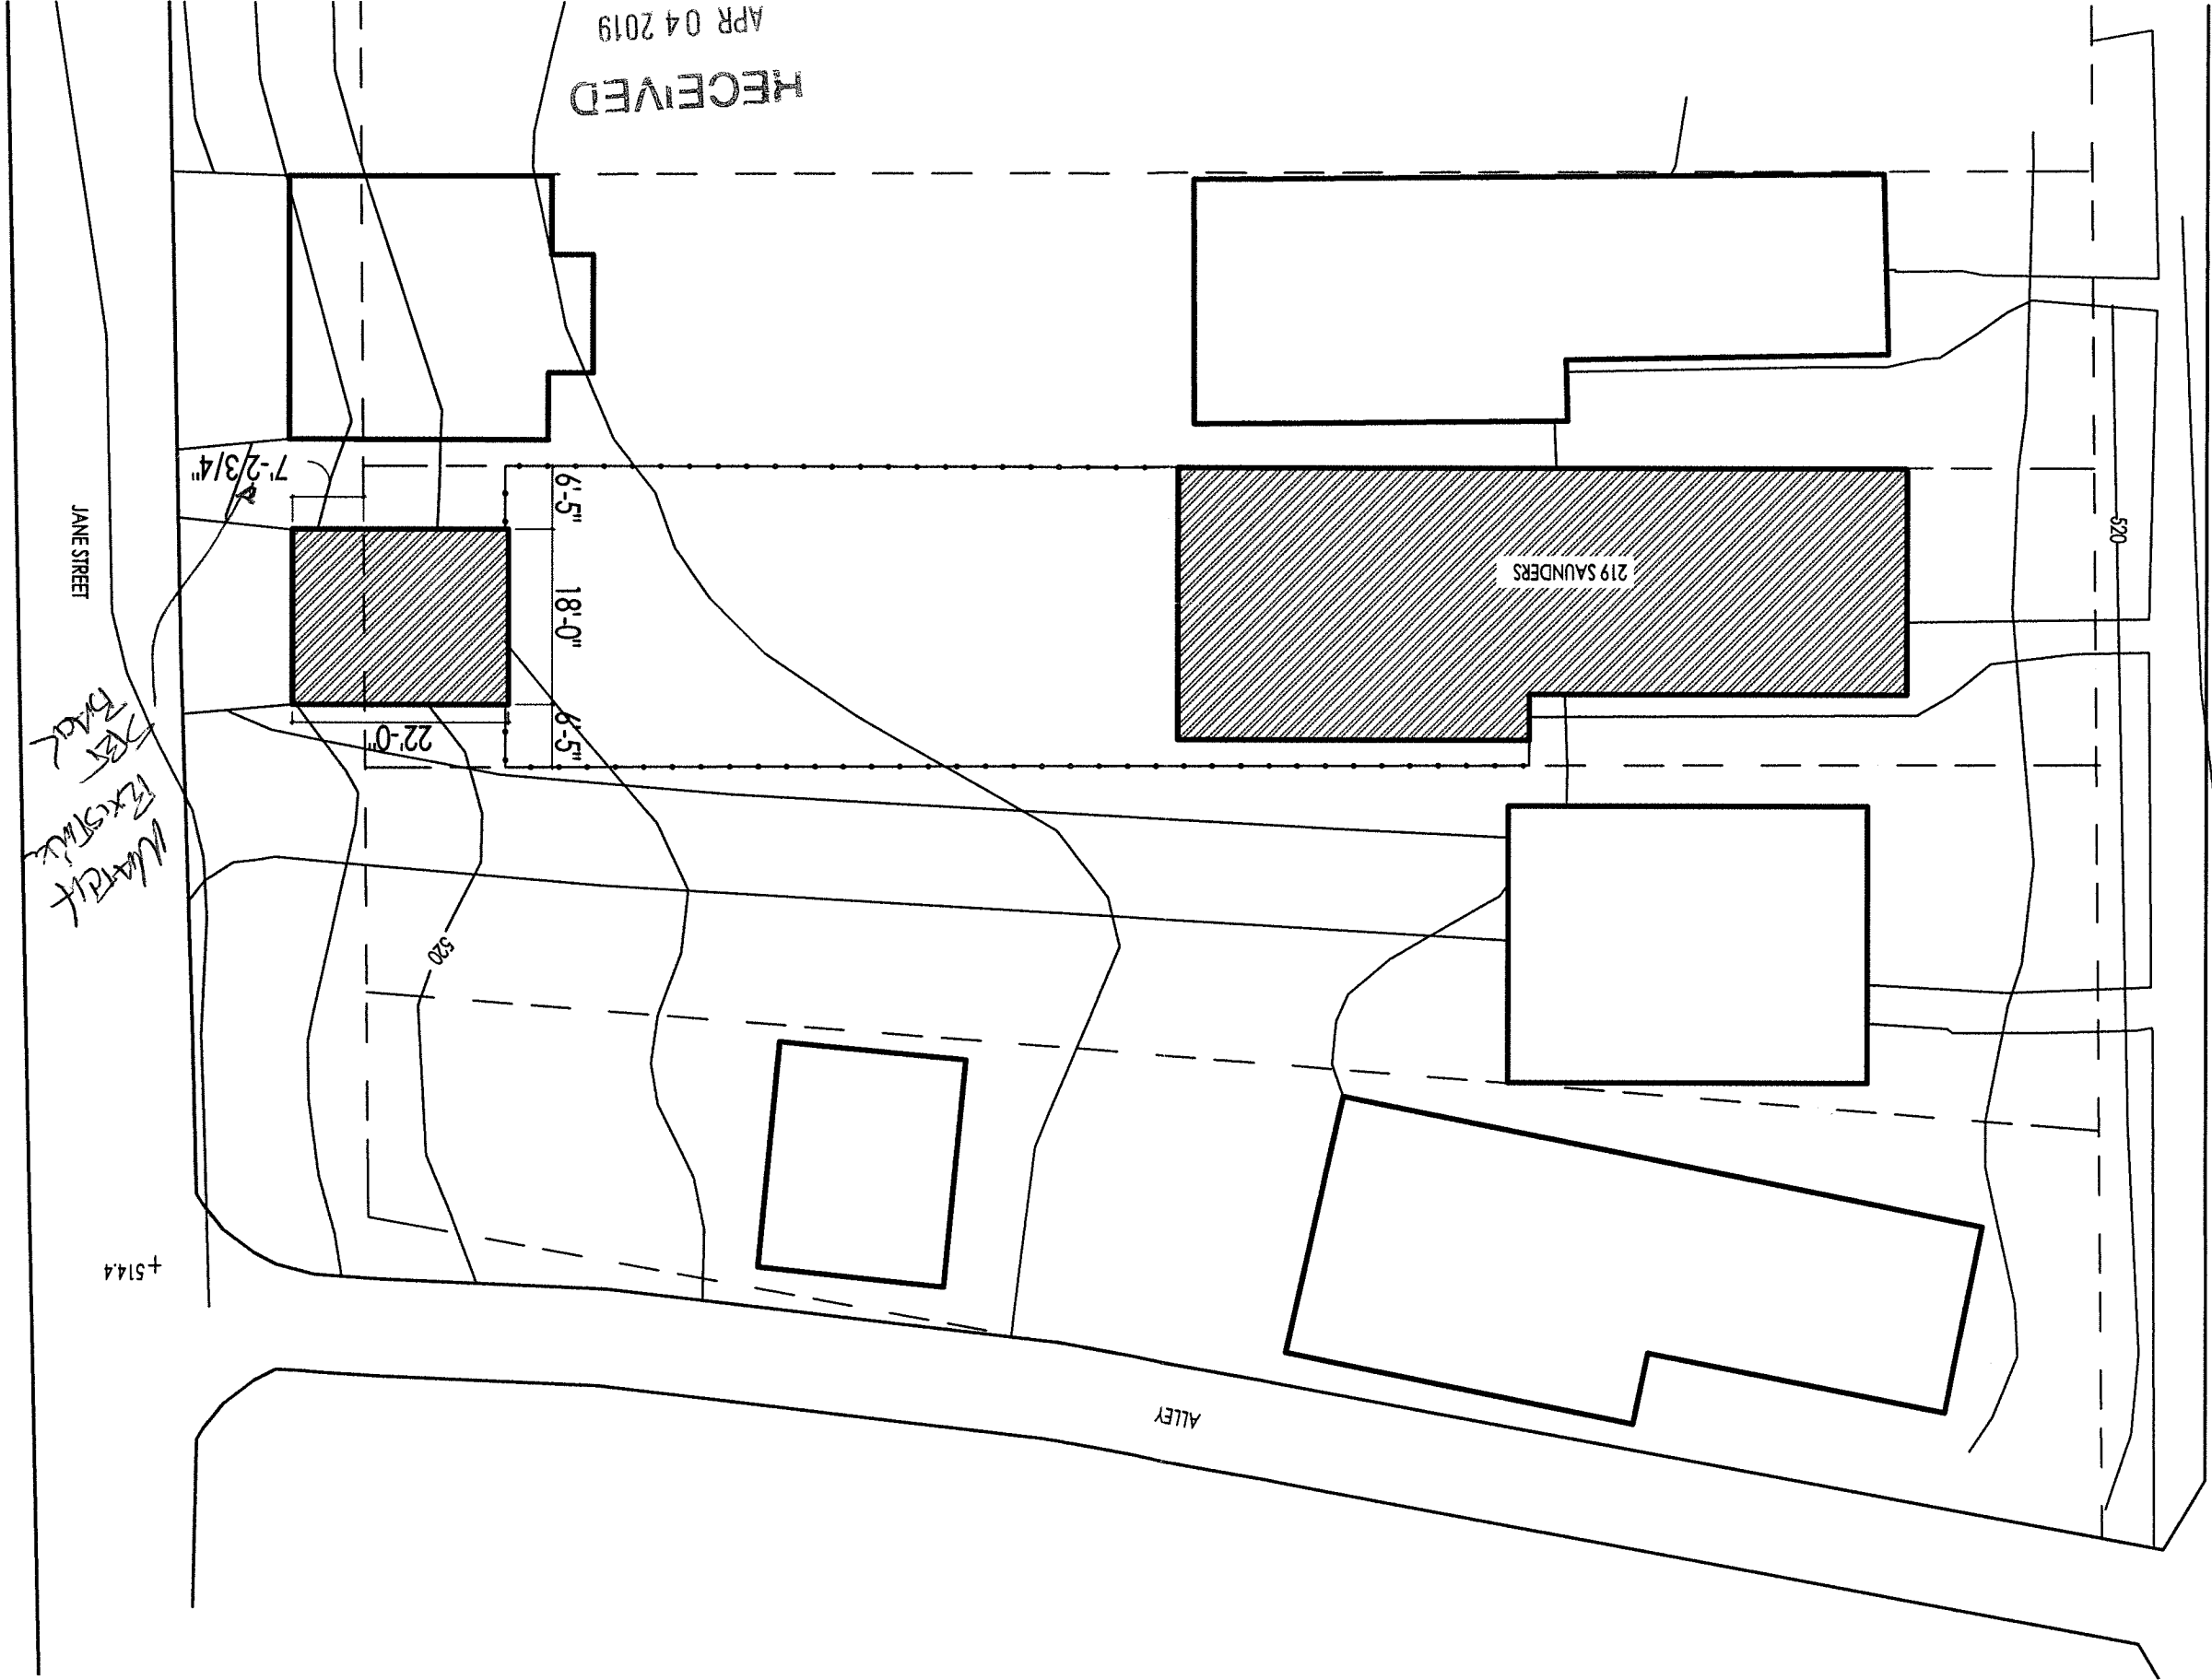

RECEIVED
PLANNING &
DESIGN SERVICES
APR 04 2019

SITE PLAN

A2.0
SCALE: NTS

A2.0

SITE PLAN

BY:

CHKD:

DATE: 4/22/2019

Form: SPT

REVISIONS:

Warren Garage
219 Saunders Ave
LOUISVILLE, KENTUCKY 40206

www.prodigy-construction.com

FAX: 502-618-1826

PH: 502-618-1816

Louisville, Kentucky 40209

11106 Decoral Drive

Build Smarter

CONSTRUCTION

PRODIFY

517.5

518.6

519.1

519.6

520.1

520.6

521.1

521.6

522.1

522.6

523.1

523.6

524.1

524.6

525.1