



NORTH ELEVATION
SCALE: 1" = 20'

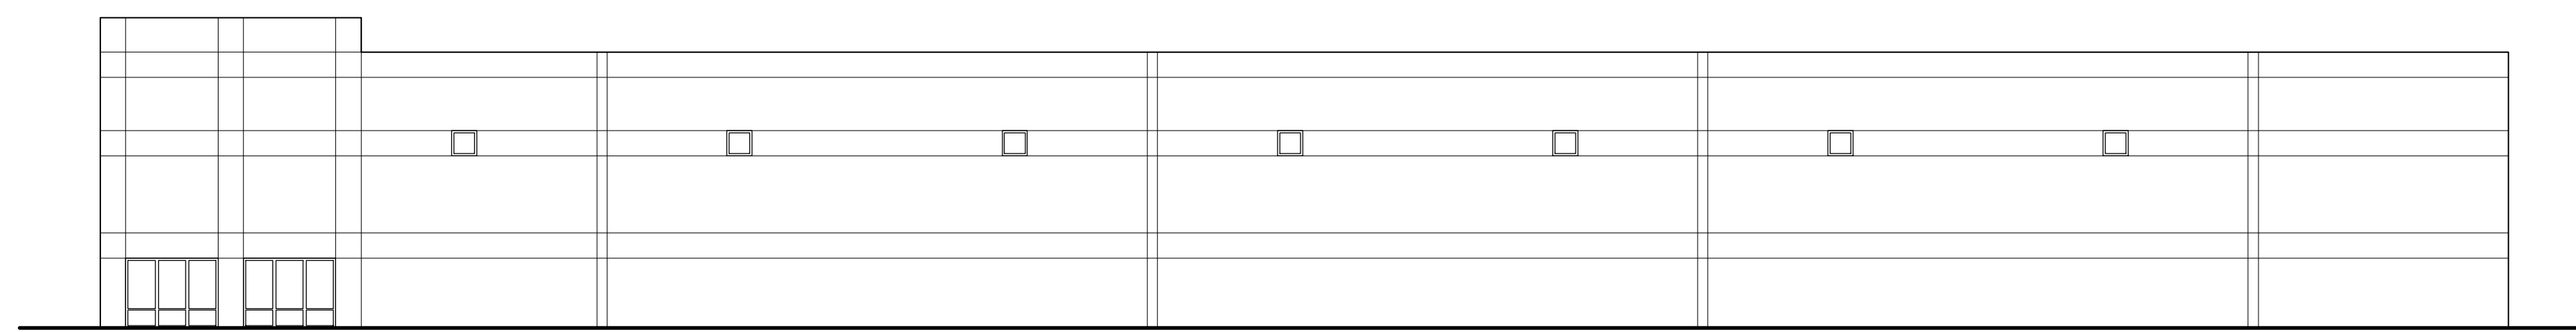

SOUTH ELEVATION
SCALE: 1" = 20'



WEST ELEVATION
SCALE: 1" = 20'

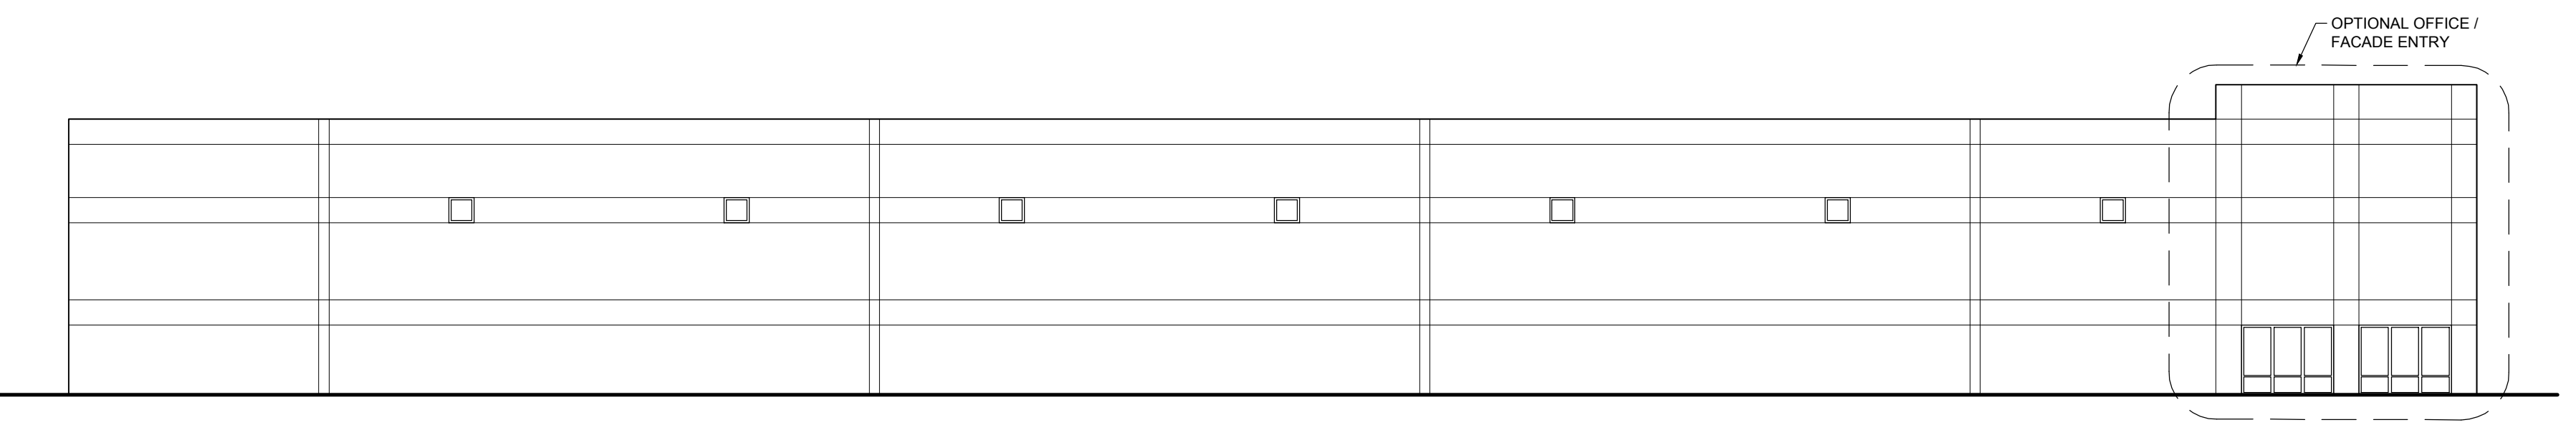

EAST ELEVATION
SCALE: 1" = 20'

X:\AA-Projects-2021\21061 - Nicklies-Enterprise Drive\Preliminary\21061-X01 - Nicklies - Enterprise Drive - Building Elevations.dwg PLOT DATE: May 04, 2022 - 12:54pm

ENGINEER:

HERITAGE ENGINEERING, LLC

642 South 4th Street
Suite 100-0202
Louisville, KY 40202
(502) 562-1412
(502) 562-1413 Fax

DEVELOPER:

NICKLIES DEVELOPMENT

6060 Dutchmans Lane Suite 110
Louisville, KY 40205

PROJECT:

BUILDING ELEVATION EXHIBIT FOR NICKLIES - ENTERPRISE DRIVE 6701 & 6707 ENTERPRISE DRIVE LOUISVILLE, KY 40214

JOB NO:	21061
HORIZ. SCALE:	1"=50'
VERT SCALE:	N/A
DESIGNED BY:	JDC
DETAILED BY:	JDC
CHECKED BY:	SWH
DATE:	APRIL 27, 2022

SHEET

B1

(X01)