


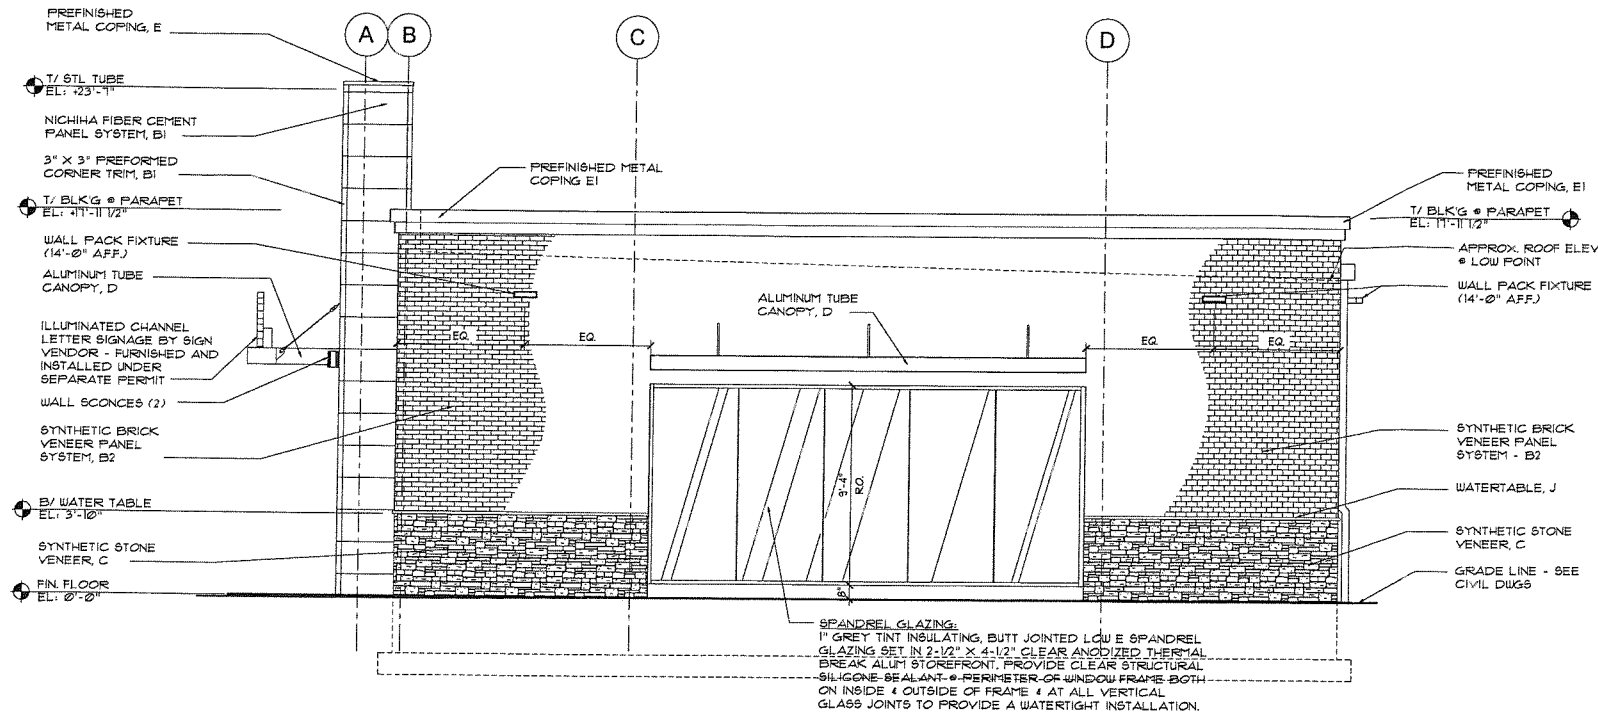

2 NORTH ELEVATION
A-2 1/4" = 1'-0"

RECEIVED

MAY 19 2015
PLANNING &
DESIGN SERVICES

1. ALL ALUMINUM AND ALL CEMENT FIBER PANEL SURFACES TO BE CLEANED ONCE INSTALLATION IS COMPLETE (BY G.C.)
2. CAULK, SEAL AND FINISH ALL FASTENER HOLES IN CEMENT FIBER PANELS AND KURASTONE AS REQUIRED TO MATCH ADJACENT PANEL COLOR
3. FLASHING BETWEEN BRICK PANELS AND WATER TABLE TO BE FURNISHED AND INSTALLED BY G.C. (COLOR: TAN)
4. PREFINISHED METAL FLASHING AND TRIM CLOSURE PIECES SHALL BE REQUIRED AT ALL JUNCTURES OF CEMENT FIBER PANELS AND WINDOW & DOOR OPENINGS. ALL FLASHING & TRIM FURNISHED AND INSTALLED BY G.C.
5. PROVIDE CONTINUOUS CAULKING/SEALANT AT ALL JUNCTURES OF DISSIMILAR MATERIALS

- STOREFRONT GLAZING SUPPLIER SHALL PROVIDE SHOP DRAWINGS DEMONSTRATING GLAZING IS IN COMPLIANCE W/ ALL LOCAL AND FEDERAL CODES, IE: WIND LOAD AND IMPACT RESISTANCE.
 - ALL STOREFRONT DIMENSIONS SHALL BE FIELD VERIFIED PRIOR TO FABRICATION.
 - SIGN VENDOR SHALL VERIFY FIELD DIMENSIONS PRIOR TO FABRICATION OF SIGNAGE.
 - ALUMINUM CANOPIES, LOUVER SYSTEMS, AND ROOFTOP EQUIPMENT SCREEN LOUVERS SHALL BE (CONTRACTOR FURNISHED, VENDOR INSTALLED)
- ALUNEX, INC.
260 VALLEY STREET, SUITE 100
BALL GROUND, GA 30101
CONTACT: TREY HERNDON
PH: 770-704-1140 X113
FAX: 770-704-1641

ELEVATION LEGEND:	
A1	EQUIPMENT LOUVER SCREEN WALL (VFC) COLOR: PANTONE 8600C PEUTER
B1	NICHHA PANEL SYSTEM (CFCI) STYLE: ILLUMINATION SERIES1 COLOR: PANTONE PMS 186 RED
B2	SYNTHETIC BRICK VENEER: NICHHA BRICK PANELS STYLE: PLYMOUTH BRICK, COLOR TO BE CRIMSON
B3	NICHHA PANEL SYSTEM (CFCI) STYLE: ILLUMINATION SERIES1 COLOR: BENJAMINE MOORE - DEEP SPACE 105-20
C	SYNTHETIC STONE (CFCI) NICHHA KURASTONE "DESERT"
D	ARCHITECTURAL CANOPY AND LOUVER (VFC) COLOR: PANTONE 8600C PEUTER
D1	ARCHITECTURAL LOUVER (VFC) COLOR: BLACK
E	PREFINISHED METAL COPING (CFCI) COLOR: PMS-186 RED
E1	PREFINISHED METAL COPING (CFCI) COLOR: BLACK
F	PREFINISHED METAL GUTTER AND DOWNSPOUT (CFCI) COLOR: BLACK
G	ROOF ACCESS LADDER (CFCI) COLOR: STEALTH JET
H	HOLLOW METAL DOOR & FRAME FINISH (CFCI) COLOR: BLACK - INSIDE & OUT
J	AZEK MOLDING "HISTORIC SILL" ASPI 6330, PAINTED COLOR SW BISUIT SW 610

GENERAL EXTERIOR FINISH NOTES

- PAINT ALL AREA LIGHTS, FLOODLIGHTS, & WALL PACKS: BEHR 180F-1 STEALTH JET.
- PAINT ALL SECURITY CAMERA HOUSINGS & CANOPY COLUMN SPEAKERS: BEHR 180F-1 STEALTH JET.
- PAINT ALL VENT PIPES ON THE TANK FARM: BEHR 180F-1 STEALTH JET.
- PAINT THE REAR LADDER AND NATURAL GAS PIPE: BEHR 180F-1 STEALTH JET.
- PAINT ALL ELECTRICAL CABINETS: BEHR 180F-1 STEALTH JET.
- PAINT ANY EXPOSED BUILDING FOUNDATION (OR TRASH ENCLOSURE IF BRICK & STONE) TO MATCH THE KURASTONE COLOR.
- PAINT ALL GASOLINE FILLS PER THORNTON'S INC. DESIGN STANDARDS.
- PAINT EXTERIOR LOUVERS: BEHR 180F STEALTH JET
- CAULK/PAINT ALL SCREW HOLES IN NICHHA PANELS TO MATCH FINISHED COLOR
- ALL EXTERIOR BOLLARDS TO BE COVERED W/ RED PVC SLEEVE W/ REFLECTIVE STRIPES



THESE DRAWINGS HAVE BEEN PREPARED BY ME OR UNDER MY CLOSE PERSONAL SUPERVISION AND THAT TO THE BEST OF MY KNOWLEDGE AND BELIEF THEY COMPLY WITH THE BUILDING CODES AND ORDINANCES OF LOUISVILLE, KY.

REV	DATE	DESCRIPTION	HOA	BY
1	4-27-15	PRELIMINARY DESIGN SET		


THORNTONS # 20
4500 SOUTH THIRD ST.
LOUISVILLE, KY

EXTERIOR ELEVATIONS,
SCHEDULES & NOTES


DRAWN BY: HOA
CHECKED BY: JAD
PROJECT NUMBER: 15129
DATE ISSUED: APRIL 27, 2015
SHEET NO.

A-2.0

15DEVPLAN106

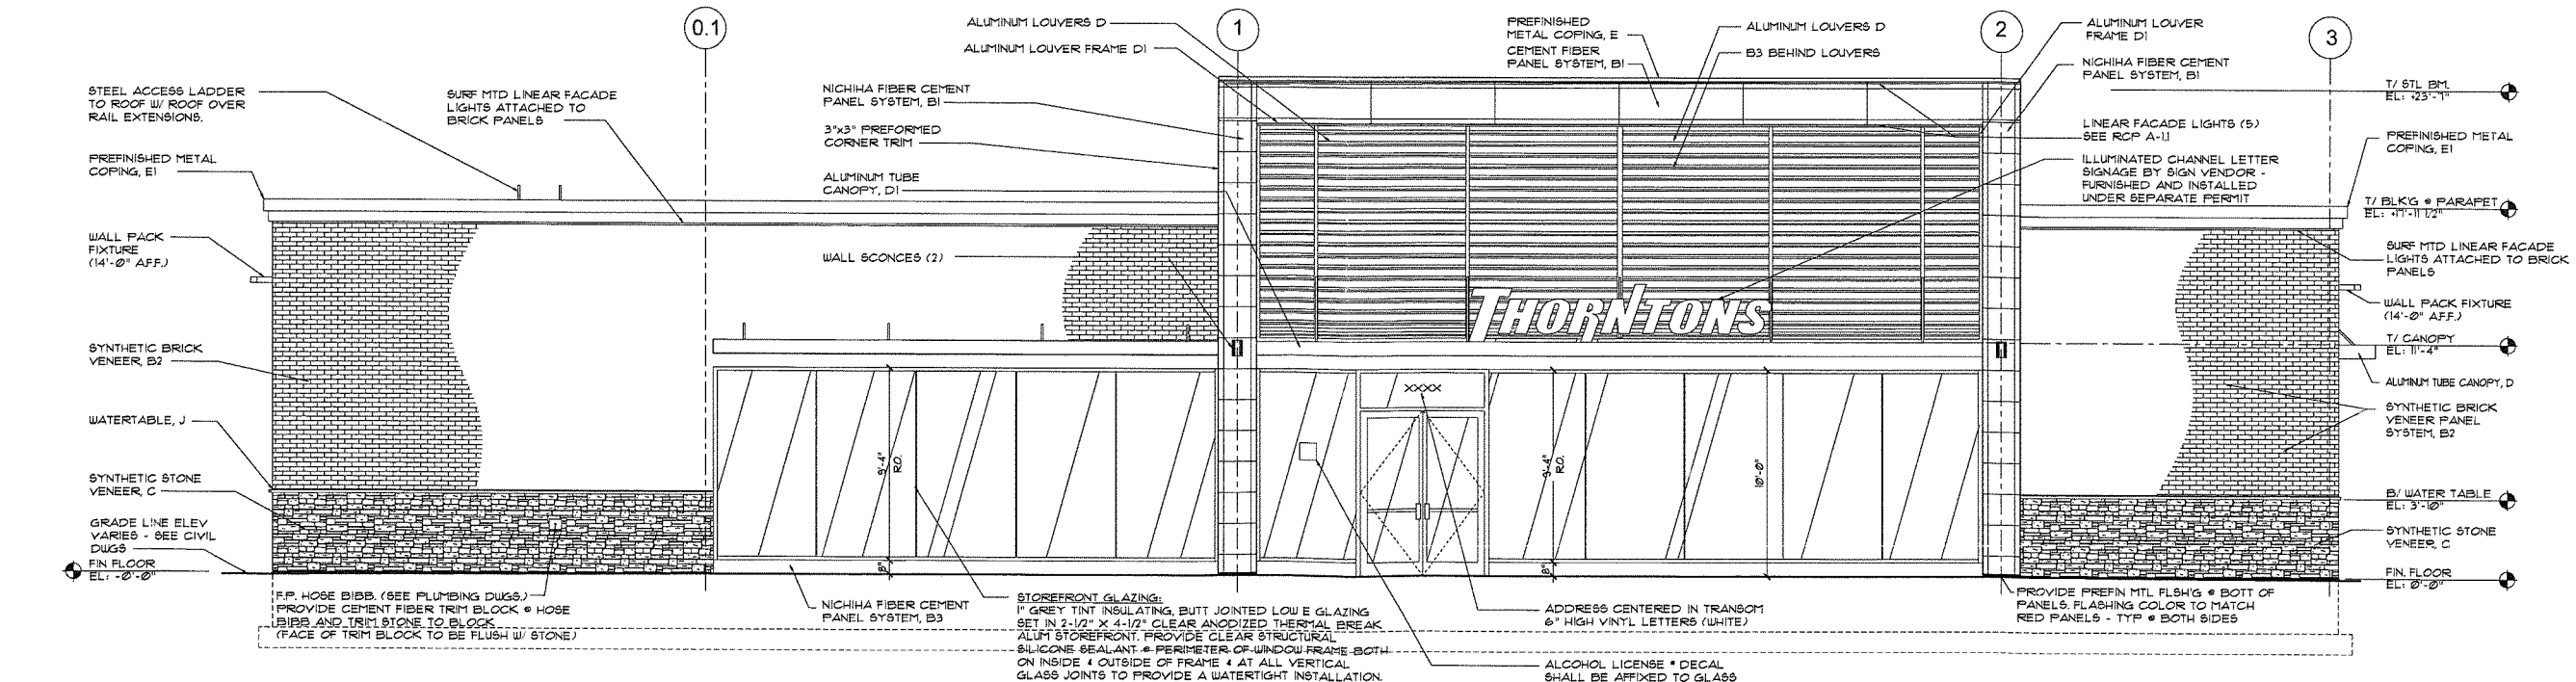


1 EAST ELEVATION
A-2 1/4" = 1'-0"

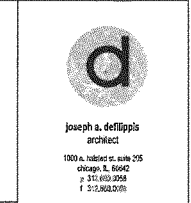

Thorntons
10101 LINN STATION ROAD
LOUISVILLE, KENTUCKY 40229

I HEREBY CERTIFY THAT THESE DRAWINGS HAVE BEEN PREPARED UNDER MY DIRECT SUPERVISION AND THAT TO THE BEST OF MY KNOWLEDGE AND BELIEF THEY COMPLY WITH THE BUILDING CODES AND ORDINANCES OF LOUISVILLE, KY.

RECEIVED
MAY 19 2015
PLANNING &
DESIGN SERVICES

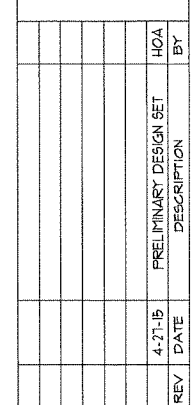

THORNTONS # 20		4500 SOUTH THIRD ST. LOUISVILLE, KY		EXTERIOR ELEVATIONS, SCHEDULES & NOTES	
DRAWN BY HOA		CHECKED BY JAD			
PROJECT NUMBER 15.124					
DATE ISSUED APRIL 27, 2015					
SHEET NO. A-2.1					

15 DEVIPLAN/CL