


© 2017 HDDS AND DESIGN, INC. ALL RIGHTS RESERVED. NO PART OF THIS DOCUMENT MAY BE REPRODUCED OR TRANSMITTED IN ANY FORM OR BY ANY MEANS, ELECTRONIC OR MECHANICAL, WITHOUT THE WRITTEN PERMISSION OF HDDS AND DESIGN, INC.


PROJECT NO: 2017.033
DRAWN BY: D. KLINE
CHECKED BY: HDDS, Inc.
APPROVED BY:
PLOT DATE: 08 AUGUST 2017
REVISIONS:

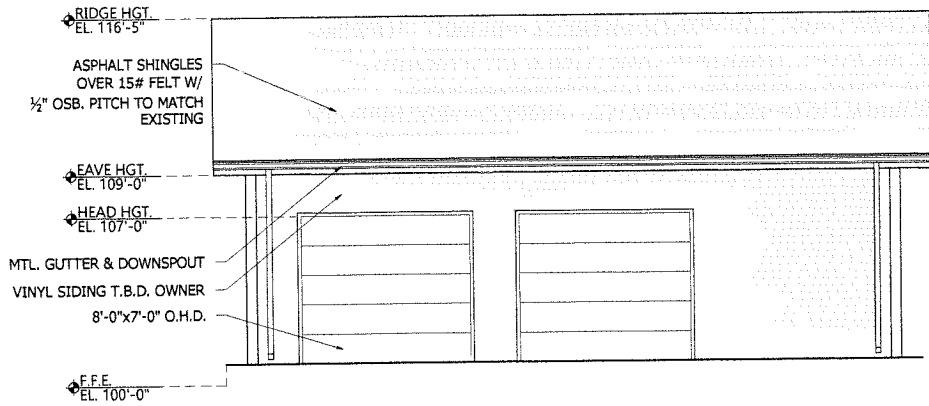

REAR ELEVATION

SCALE: 1/4"=1'-0"

5
A1.1

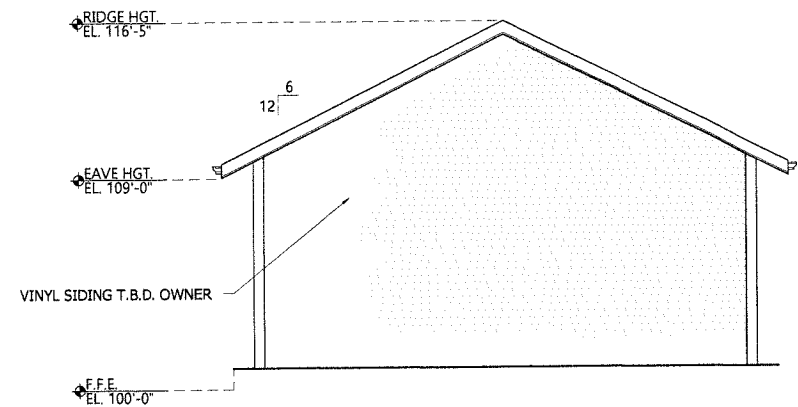


LEFT & RIGHT ELEVATION

SCALE: 1/4"=1'-0"

4
A1.1


NOTE:
TABLE 602.4 CONTINUOUS FRAMING
PORTAL FRAME

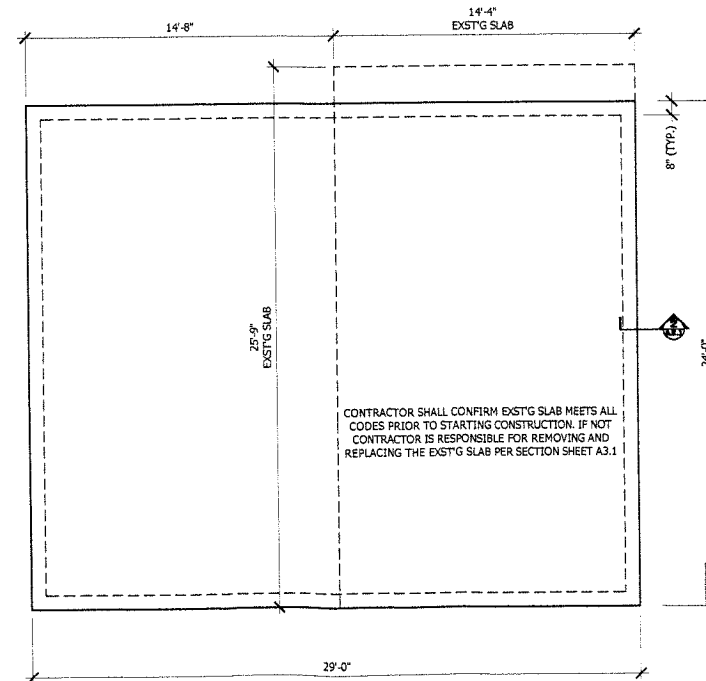

GARAGE SLAB PLAN

SCALE: 1/4"=1'-0"

2
A1.1

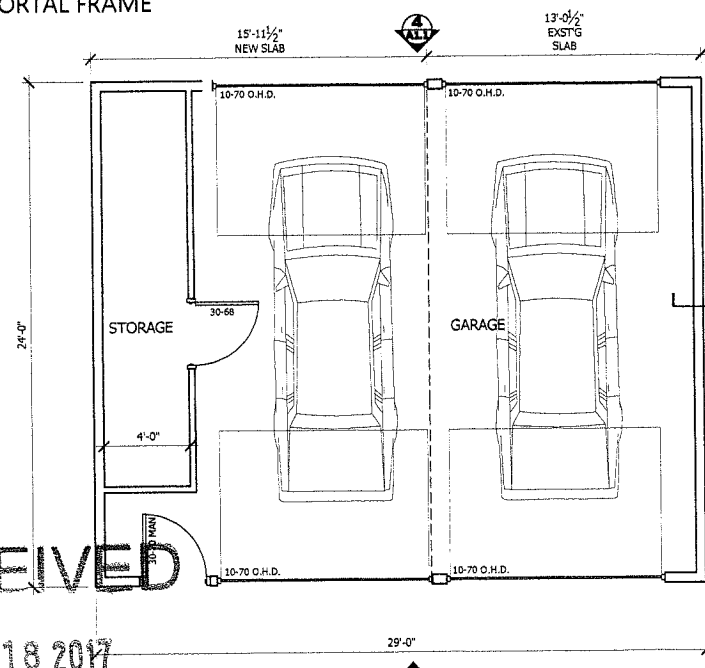

RECEIVED


SEP 18 2017

PLANNING & DESIGN SERVICES

GARAGE PLAN

SCALE: 1/4"=1'-0"

1
A1.1

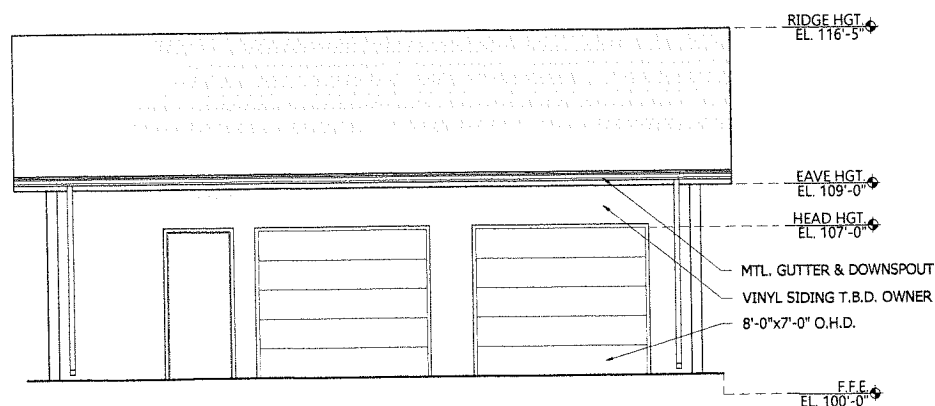

FRONT ELEVATION

SCALE: 1/4"=1'-0"

3
A1.1

ADDITION FOR
739 SOUTH 43RD ST.

739 SOUTH 43RD STREET, LOUISVILLE, KENTUCKY

STAMP:

GARAGE PLANS AND
ELEVATIONS

WEST MARKET STREET
SUITE 100
LOUISVILLE, KENTUCKY
40202-2600

502.589.2903 VOICE
502.587.6416 FAX
1.800.497.1655
WWW.HDDINC.COM

HDDS
DESIGN • BUILD • INNOVATE

SHEET TITLE
PLANS
SHEET NUMBER
A1.1

17 VARIANCE 1064