


1 SITE PLAN  
1/16" = 1'-0"

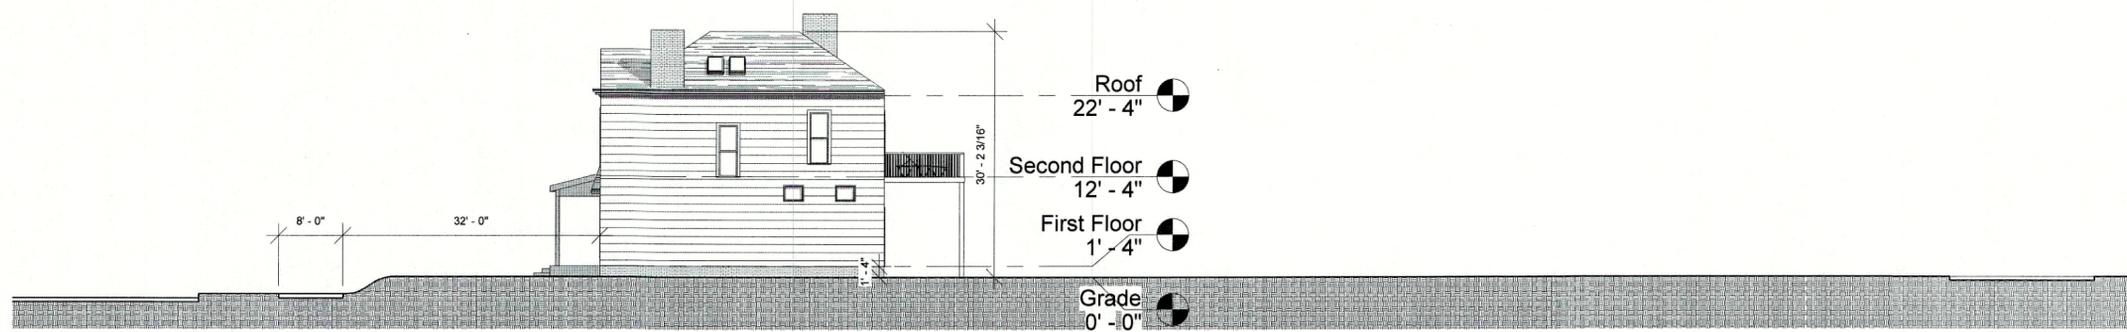

2 SITE SECTION - WEST  
1/16" = 1'-0"

1836  
FRANKFORT

1836 FRANKFORT  
AVE. LOUISVILLE, KY  
40206

Site Plan

Project number	2018.01
Date	2019-04-23
Drawn by	MARK THOMAS

**A105**

Scale	1/16" = 1'-0"
-------	---------------

RECEIVED  
APR 23 2019  
PLANNING &  
DESIGN SERVICES

19C041121