





(BARDSTOWN ROAD)
NORTHEAST ELEVATION

SCALE: 3/16"=1'-0"

 


EXTERIOR ELEVATION REFER TO SHEET A5.1		
O'NEILL FAMILY DENTISTRY OFFICE RENOVATION / ADDITION 2173 EASTVIEW AVE LOUISVILLE, KY 40205		SK-02
SCALE: 3/16"=1'-0"	19P16	07 NOVEMBER 2019
FOXWORTH ARCHITECTURE, PLLC 903 LYDIA STREET LOUISVILLE, KENTUCKY 40217 Phone: 502.418.6270 Email: mfoxworth@foxworth-arch.com		

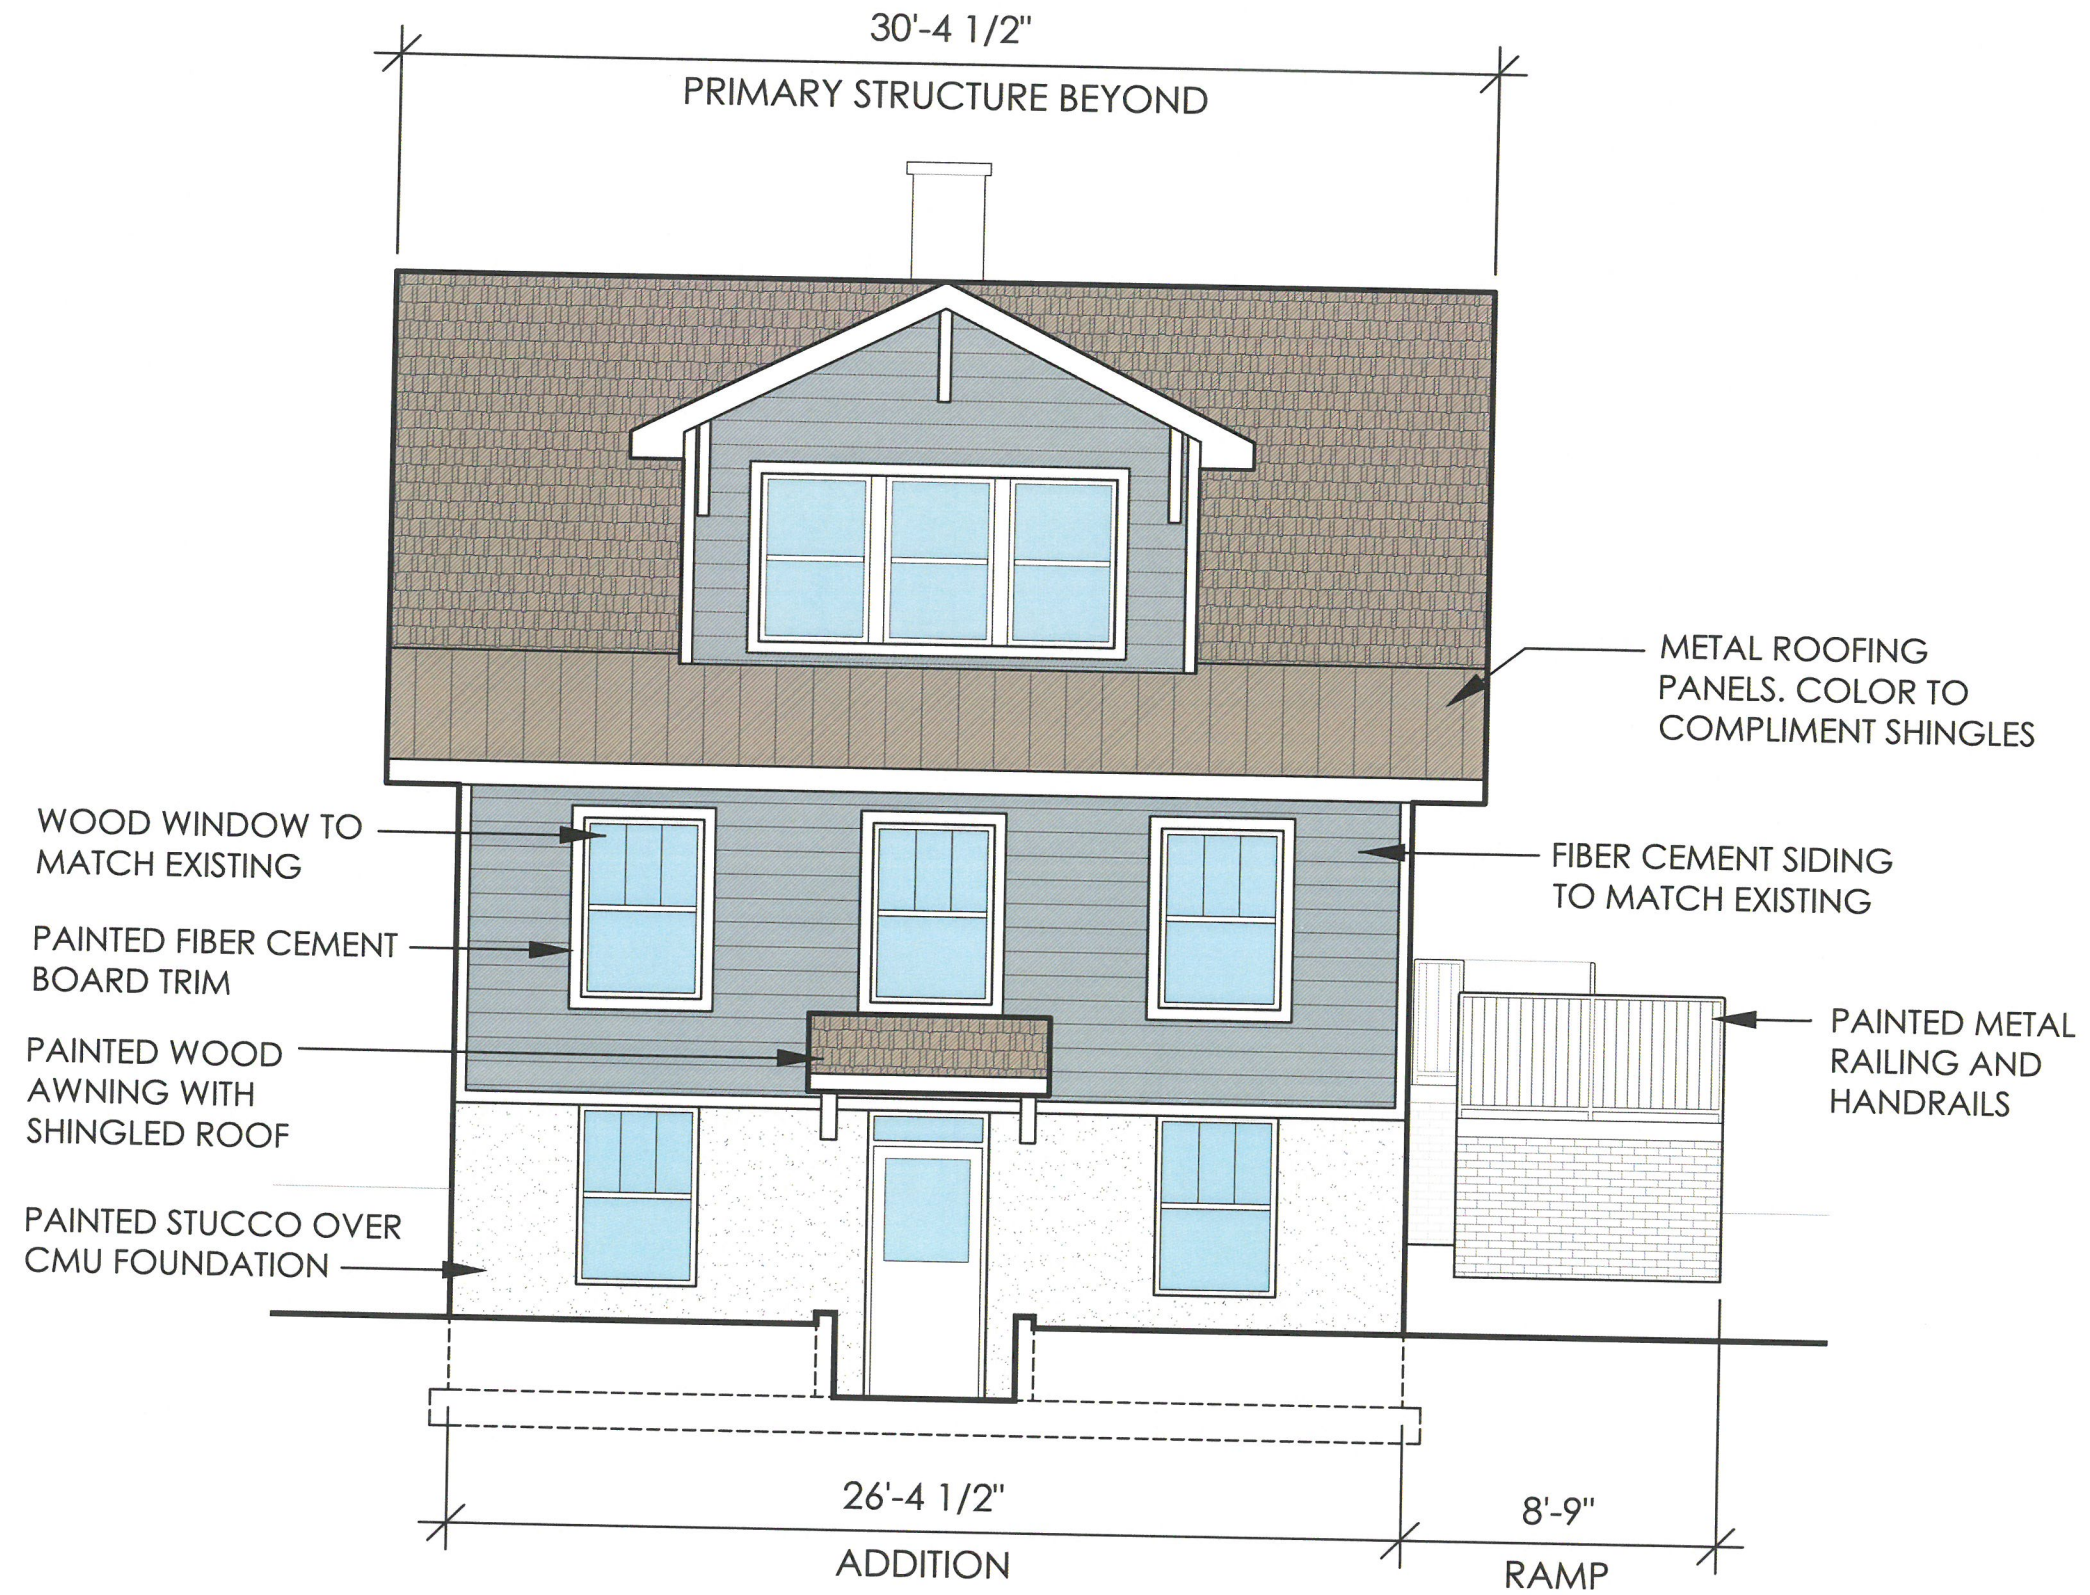


(REAR)
NORTHWEST ELEVATION

SCALE: 3/16"=1'-0"

 


EXTERIOR ELEVATION REFER TO SHEET A5.1		
O'NEILL FAMILY DENTISTRY OFFICE RENOVATION / ADDITION 2173 EASTVIEW AVE LOUISVILLE, KY 40205		SK-03
SCALE: 3/16"=1'-0"	19P16	07 NOVEMBER 2019
FOXWORTH ARCHITECTURE, PLLC 903 LYDIA STREET LOUISVILLE, KENTUCKY 40217		
Phone: 502.418.4270 Email: mfoxworth@foxworth-arch.com		

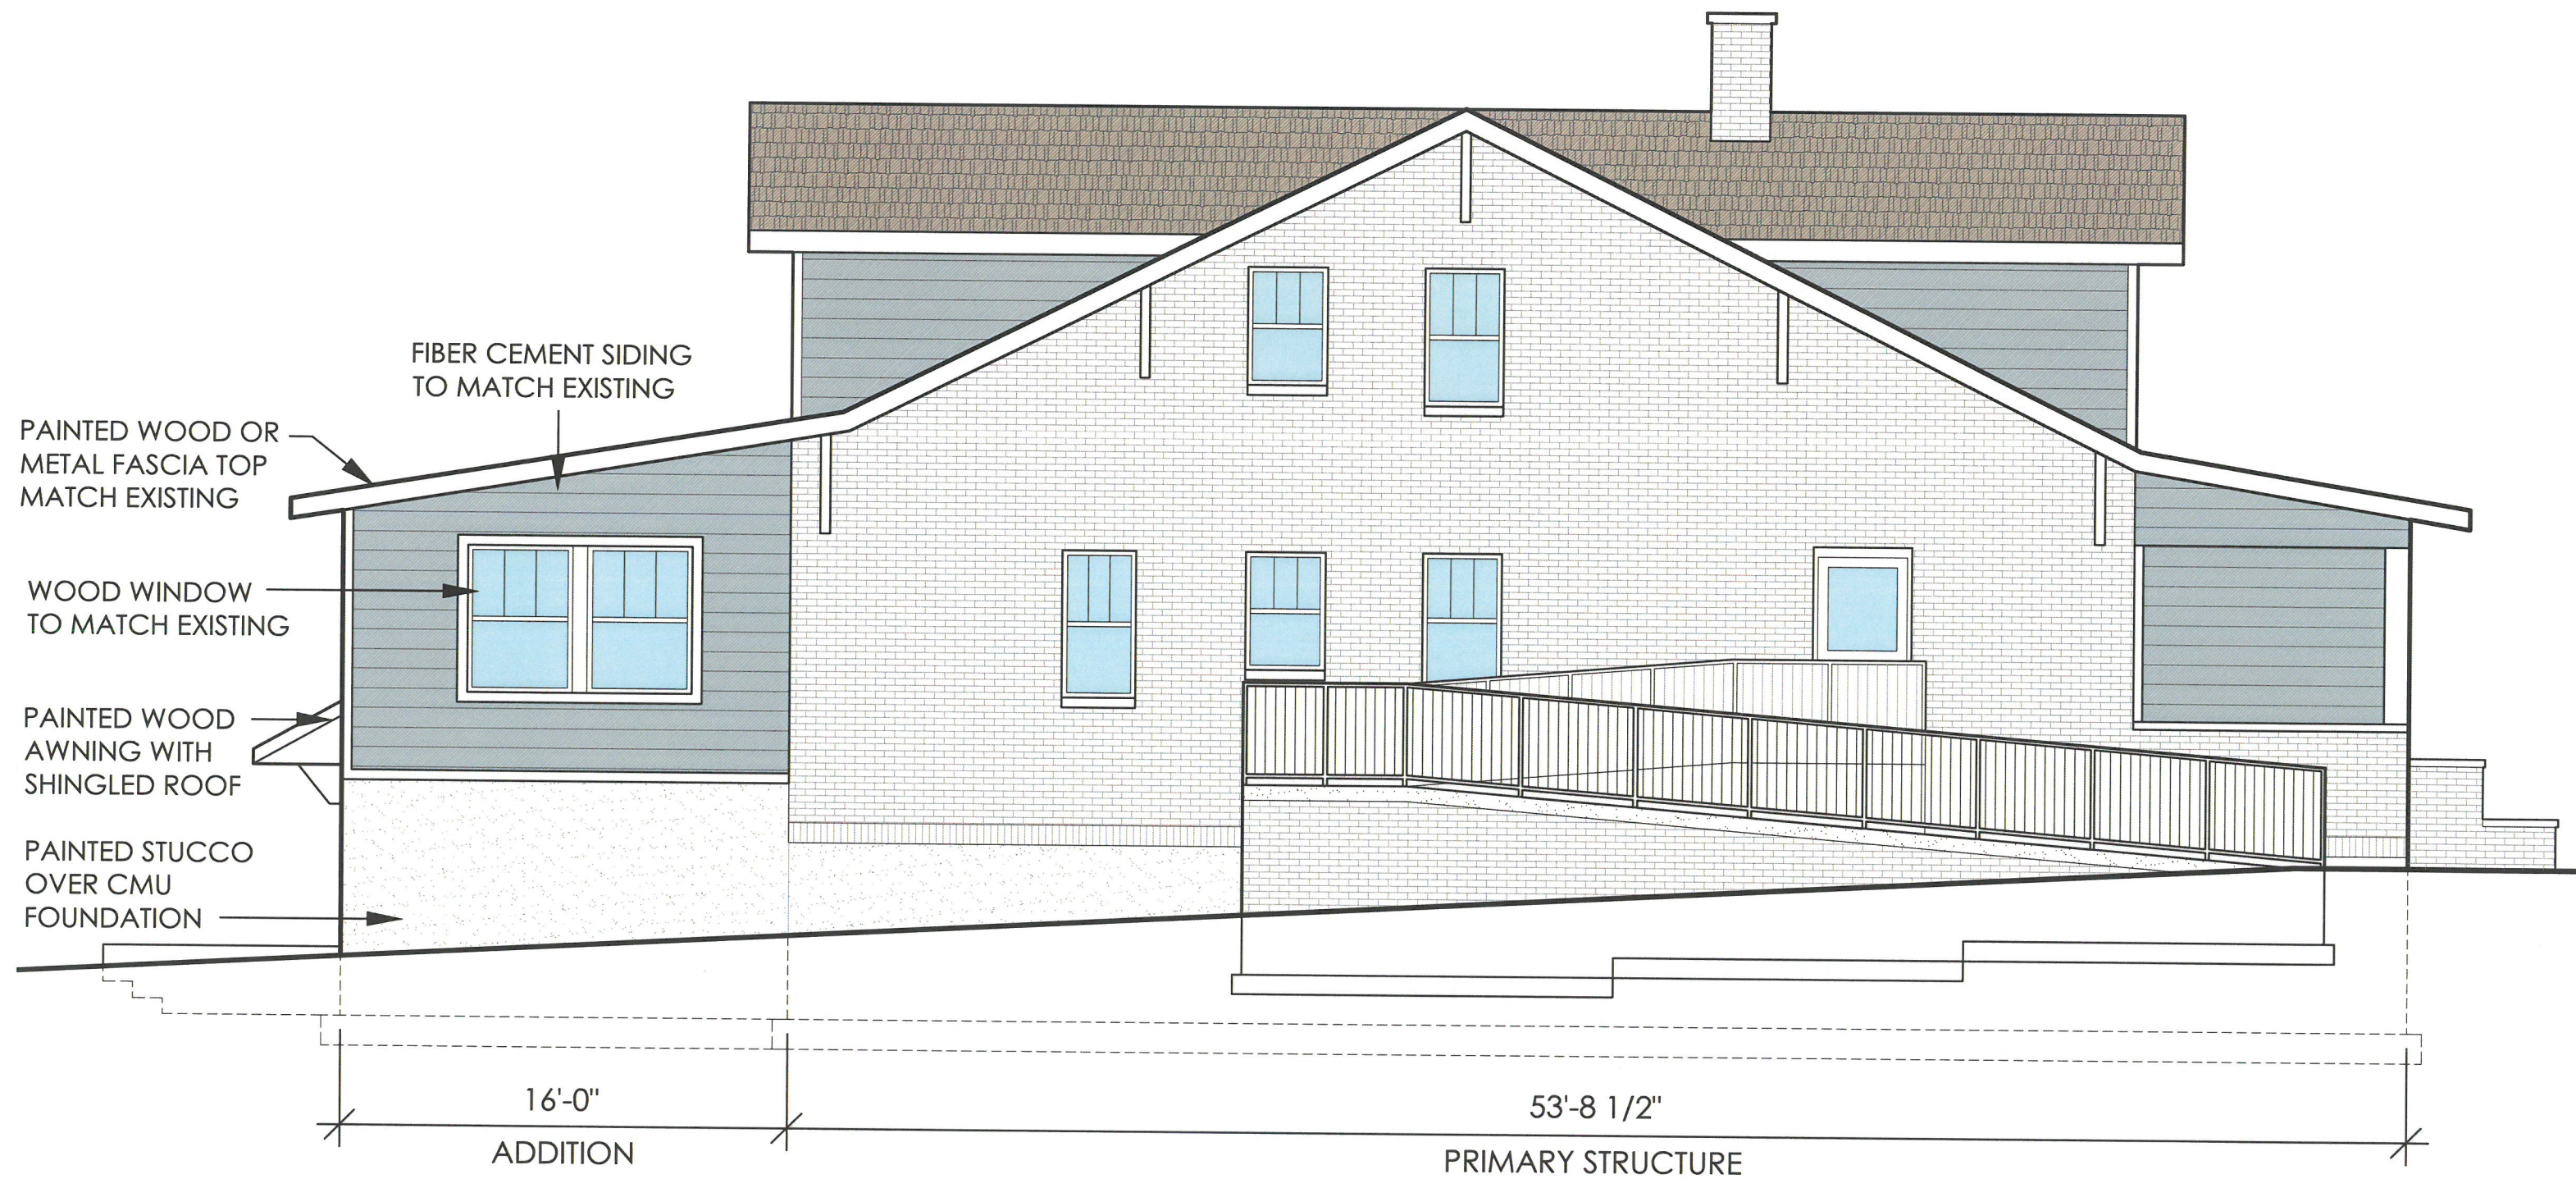


(SIDE)
SOUTHWEST ELEVATION

SCALE: 3/16"=1'-0"

 


EXTERIOR ELEVATION		
REFER TO SHEET A5.0		
O'NEILL FAMILY DENTISTRY OFFICE RENOVATION / ADDITION 2173 EASTVIEW AVE LOUISVILLE, KY 40205		SK-04
SCALE: 3/16"=1'-0"	19P16	07 NOVEMBER 2019
FOXWORTH ARCHITECTURE, PLLC		
903 LYDIA STREET LOUISVILLE, KENTUCKY 40217	Phone: 502.418.6270 Email: mfoxworth@foxworth-arch.com	

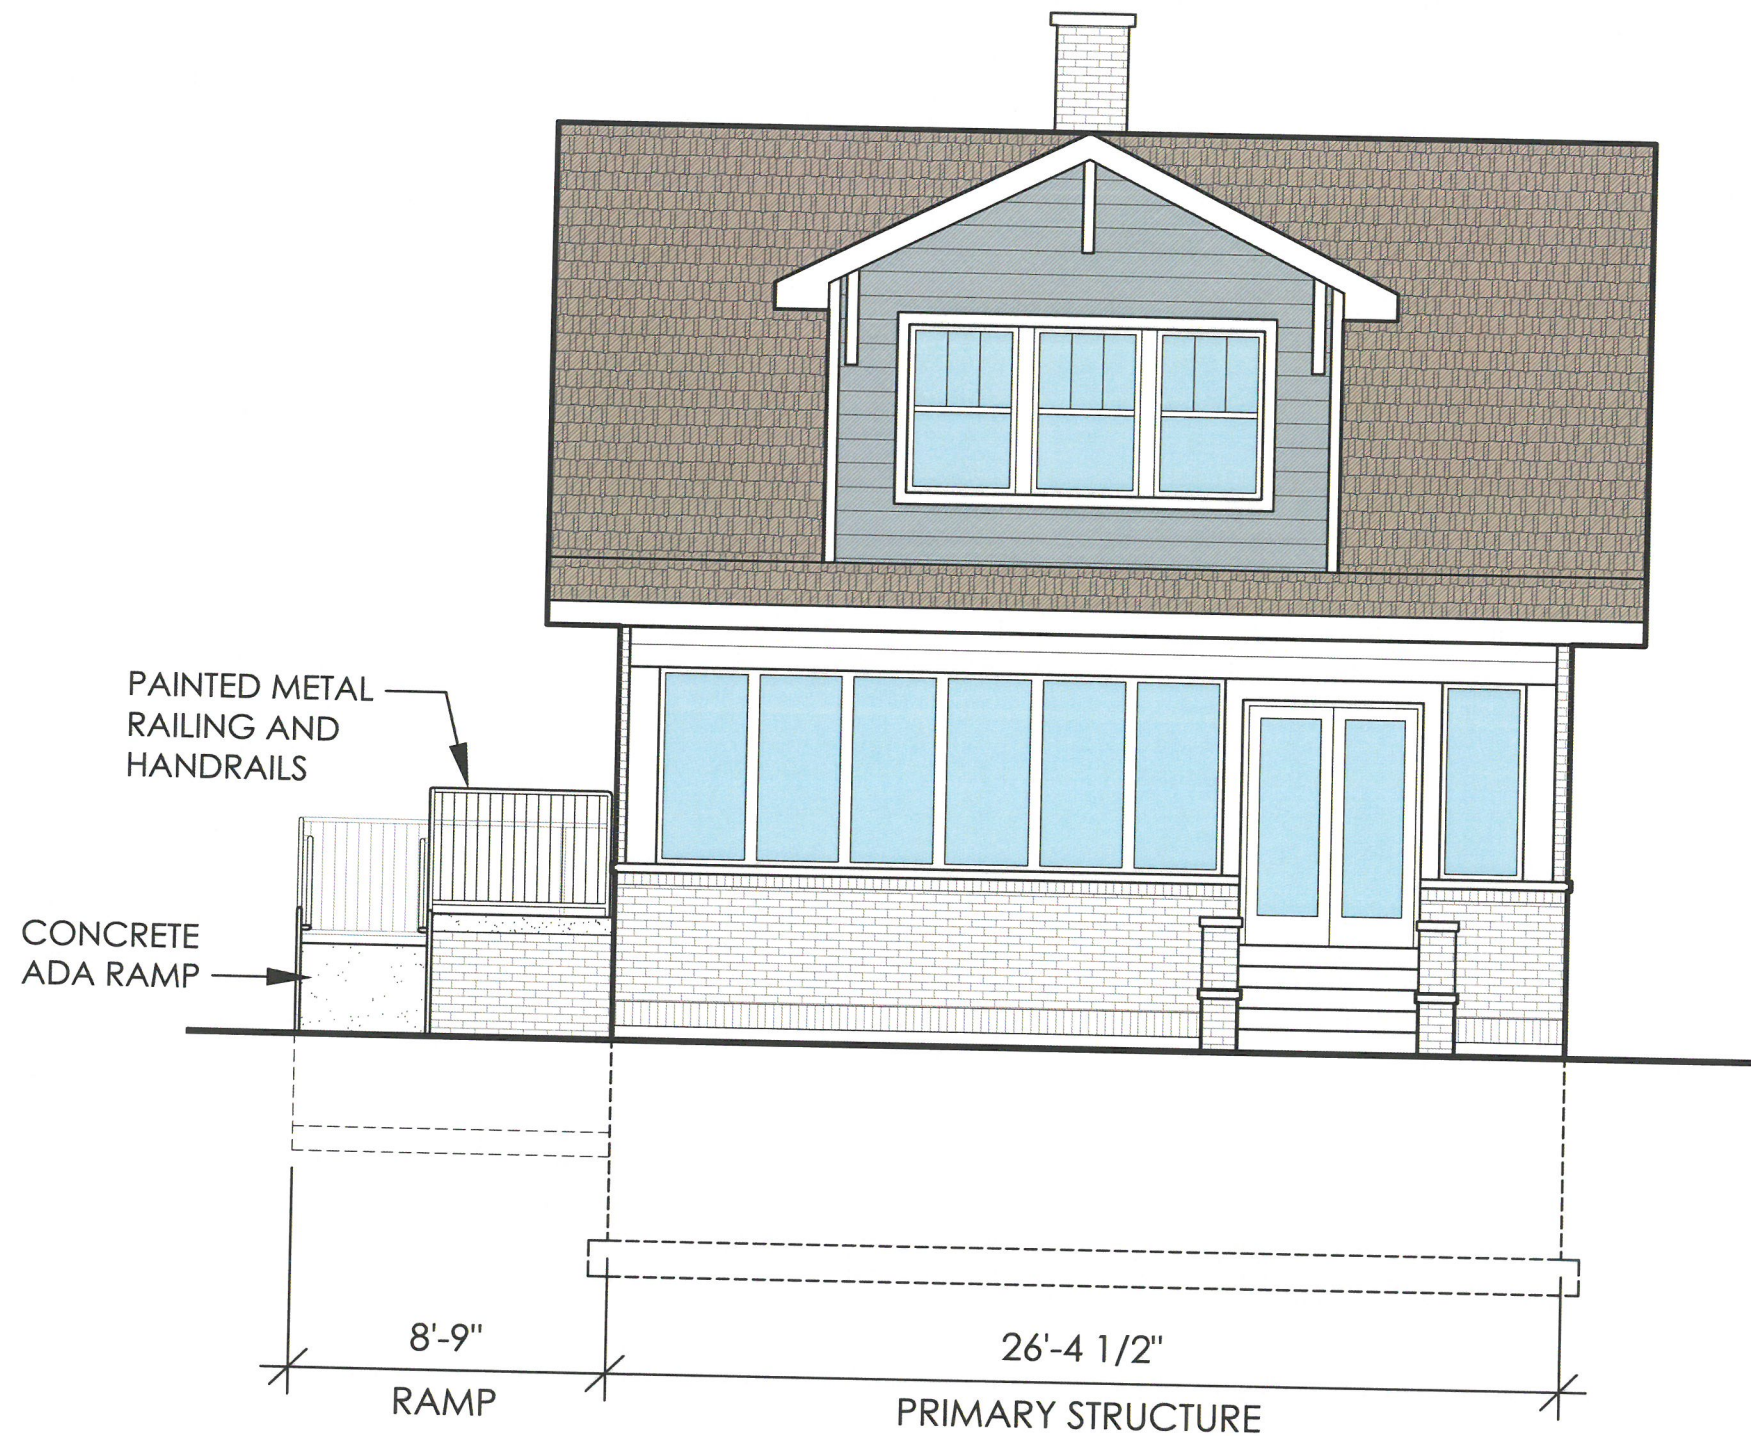


(EASTVIEW AVENUE)
SOUTHEAST ELEVATION

SCALE: 3/16"=1'-0"

 

EXTERIOR ELEVATION		
REFER TO SHEET A5.0		
O'NEILL FAMILY DENTISTRY OFFICE RENOVATION / ADDITION 2173 EASTVIEW AVE LOUISVILLE, KY 40205		SK-05
SCALE: 3/16"=1'-0"	19P16	07 NOVEMBER 2019
FOXWORTH ARCHITECTURE, PLLC		
903 LYDIA STREET LOUISVILLE, KENTUCKY 40217	Phone: 502.418.6270 Email: mfoxworth@foxworth-arch.com	

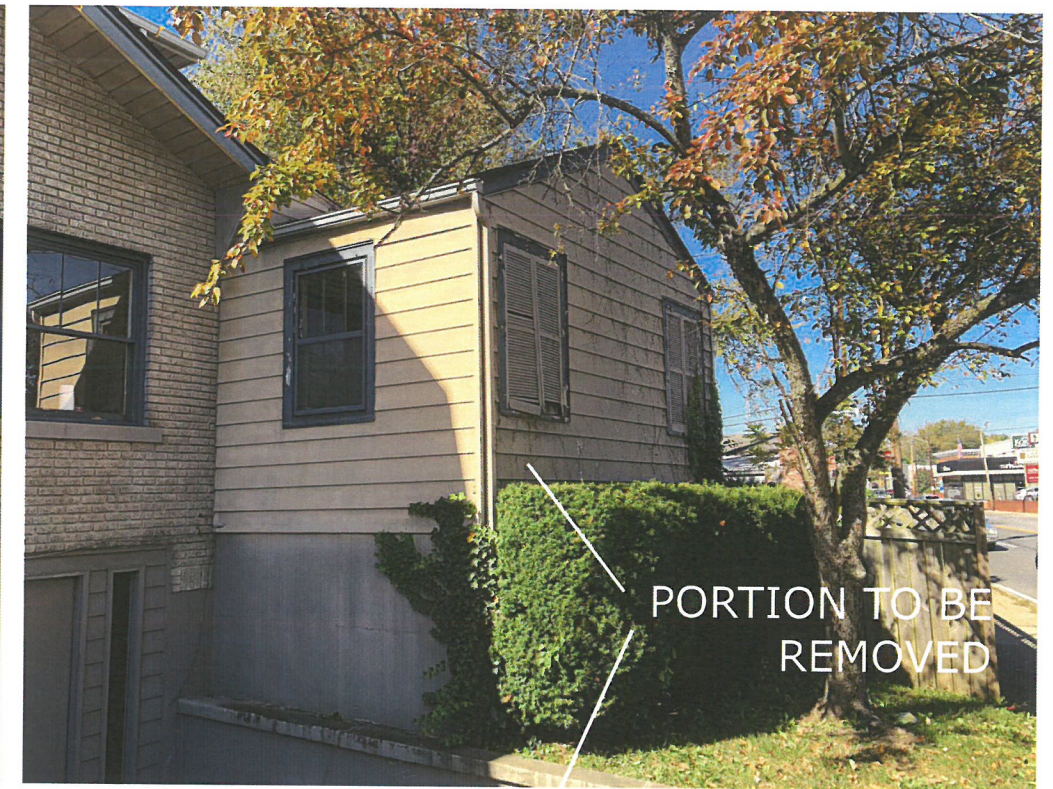

Existing Conditions Photos - Proposed Area of Demolition

O'Neill Family Dentistry
2137 Eastview Avenue - Louisville, Kentucky 40205

FOXWORTH ARCHITECTURE PLLC
mfoxworth@foxworth-arch.com
ph. 502.418.6270

22 October 2019
SK-01

18 = VARIANCE 0062