



Consultants

Project Name
The Prestonian South

Client
LDG Multifamily, LLC
708 E Gray St.
Louisville, KY 40202

Seal

1405 South 4th Street
Louisville, KY 40203


No.	Description	Date

APPLICATION SET

No.	Description	Date

OVERALL EXTERIOR ELEVATIONS

Project number: 18-LD-02
Date: 07/10/2020
A201
Scale: 3/32" = 1'-0"

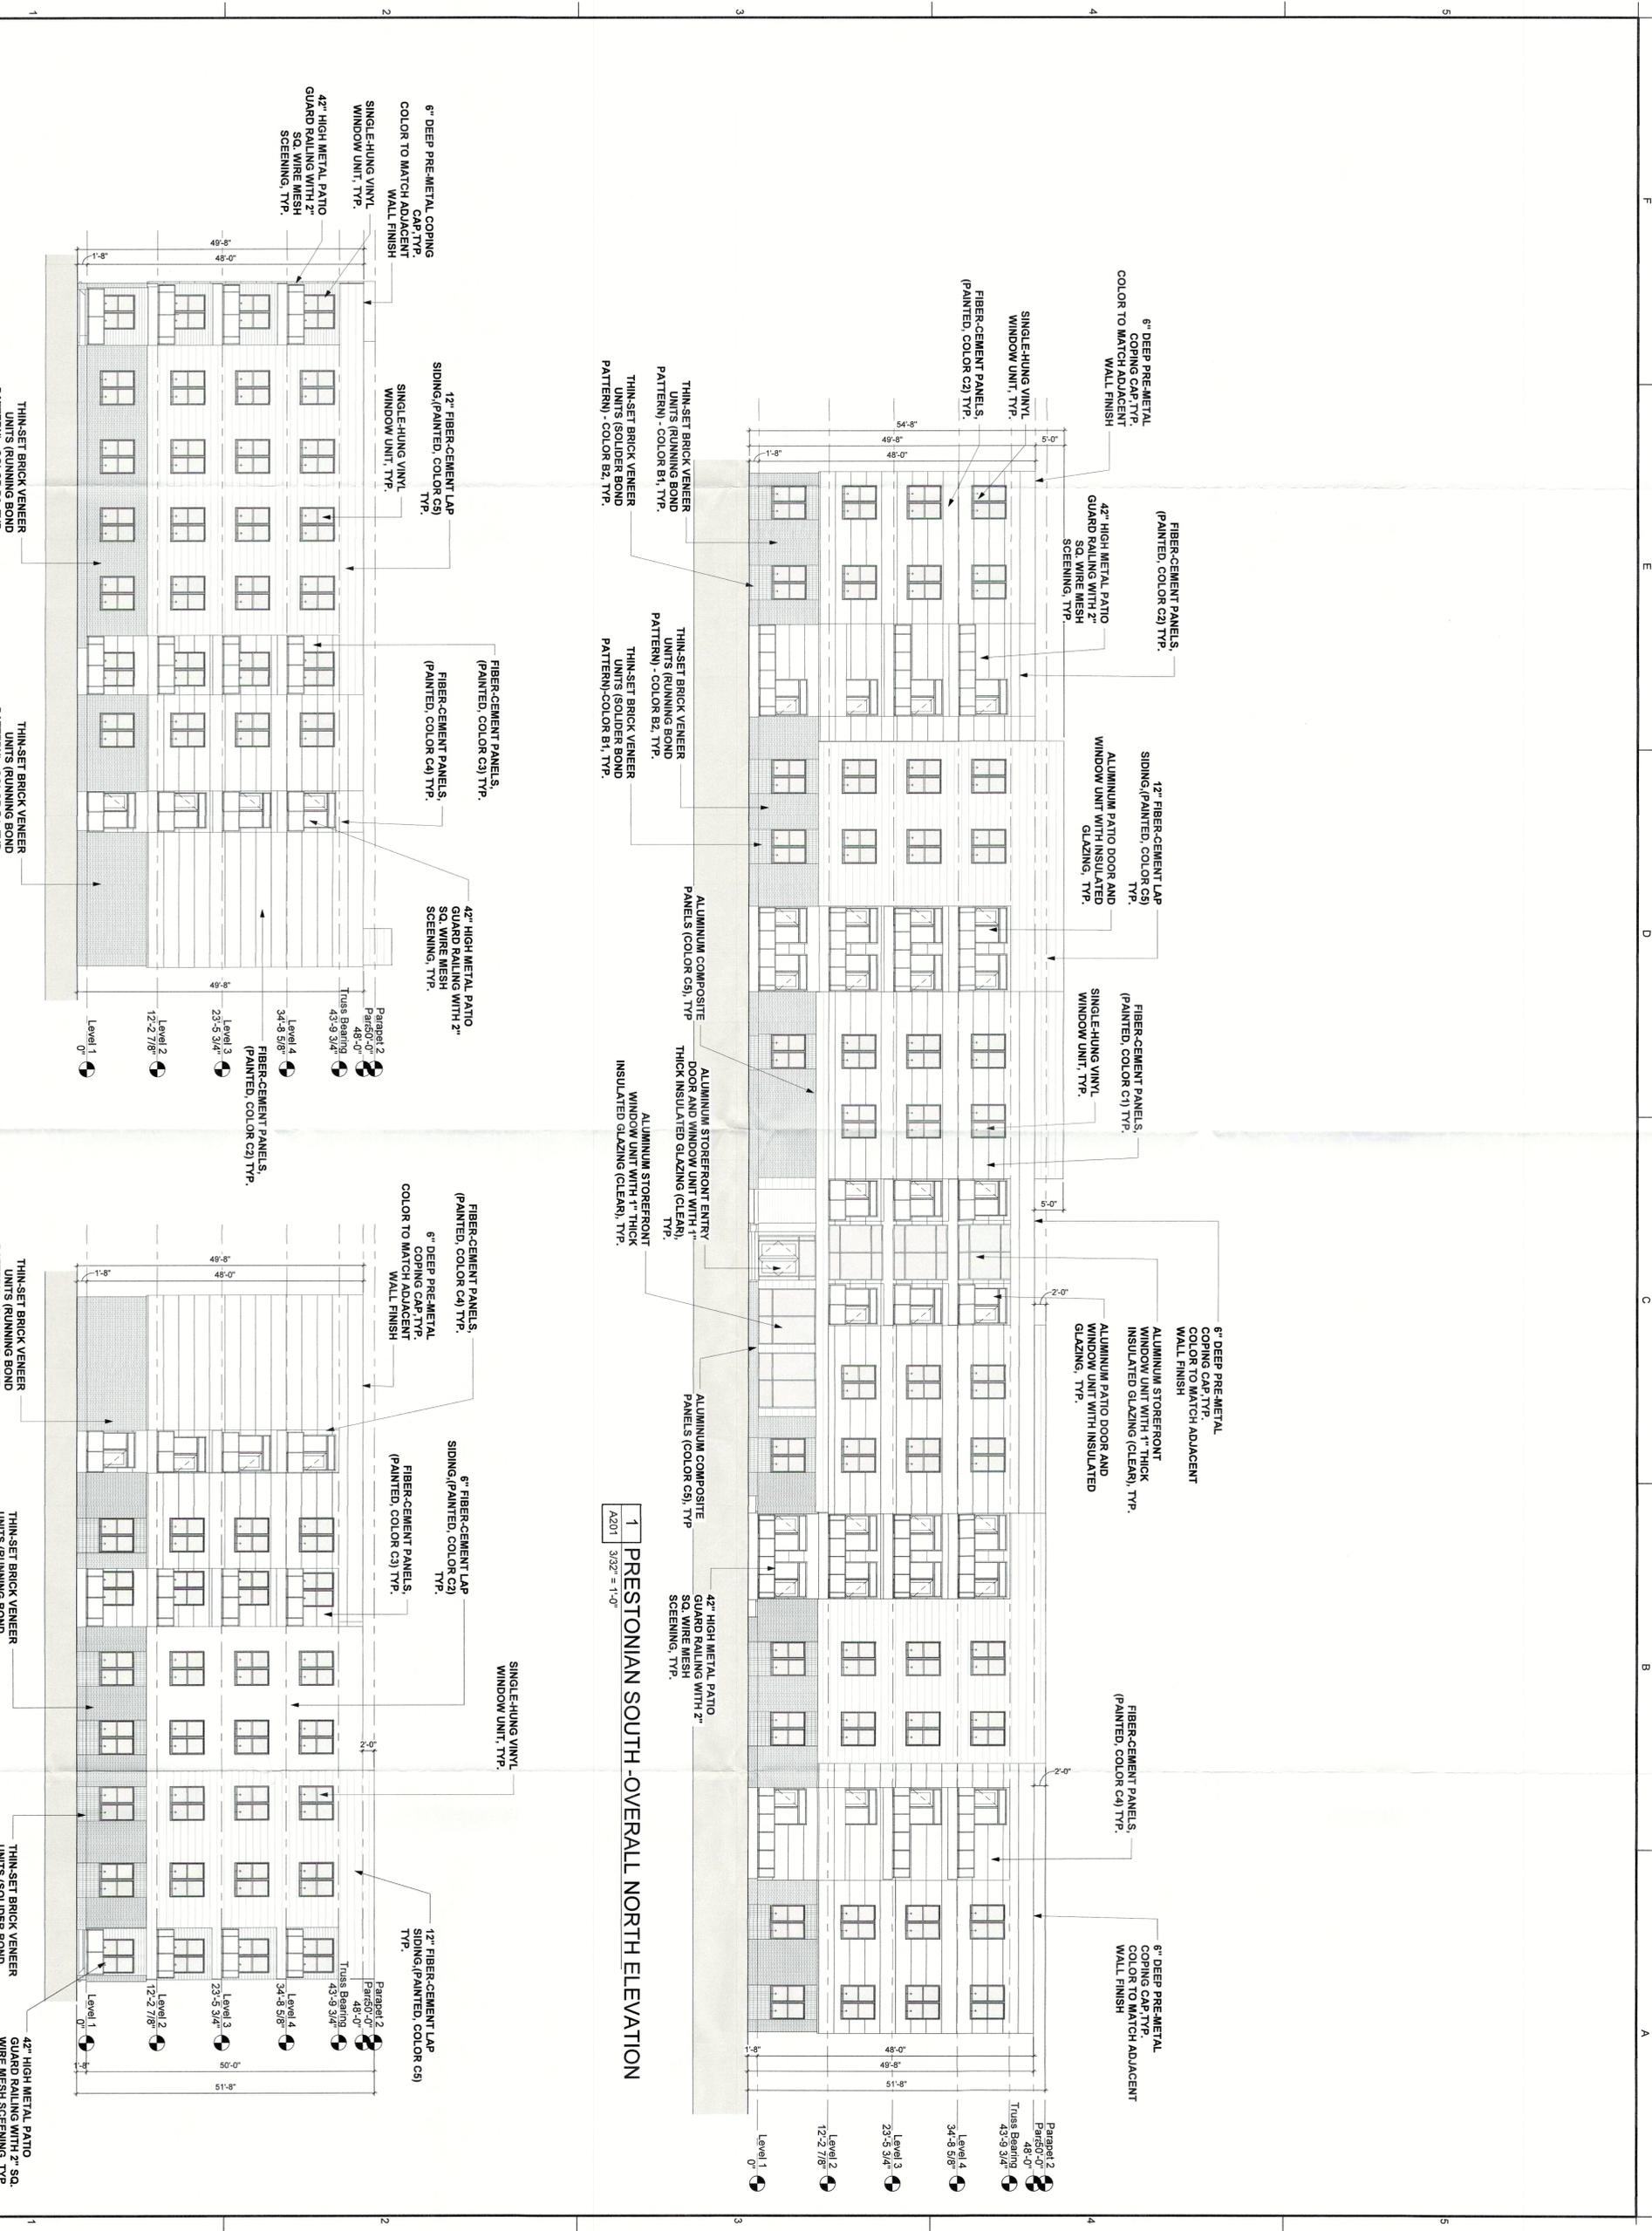

RECEIVED
JUL 18 2020
PLANNING & DESIGN SERVICES

Z0-CAT1-0016

