


① EXTERIOR ELEVATION  
1/8" = 1'-0"




② EXTERIOR ELEVATION  
1/8" = 1'-0"

RECEIVED  
AUG 24 2020  
PLANNING & DESIGN SERVICES

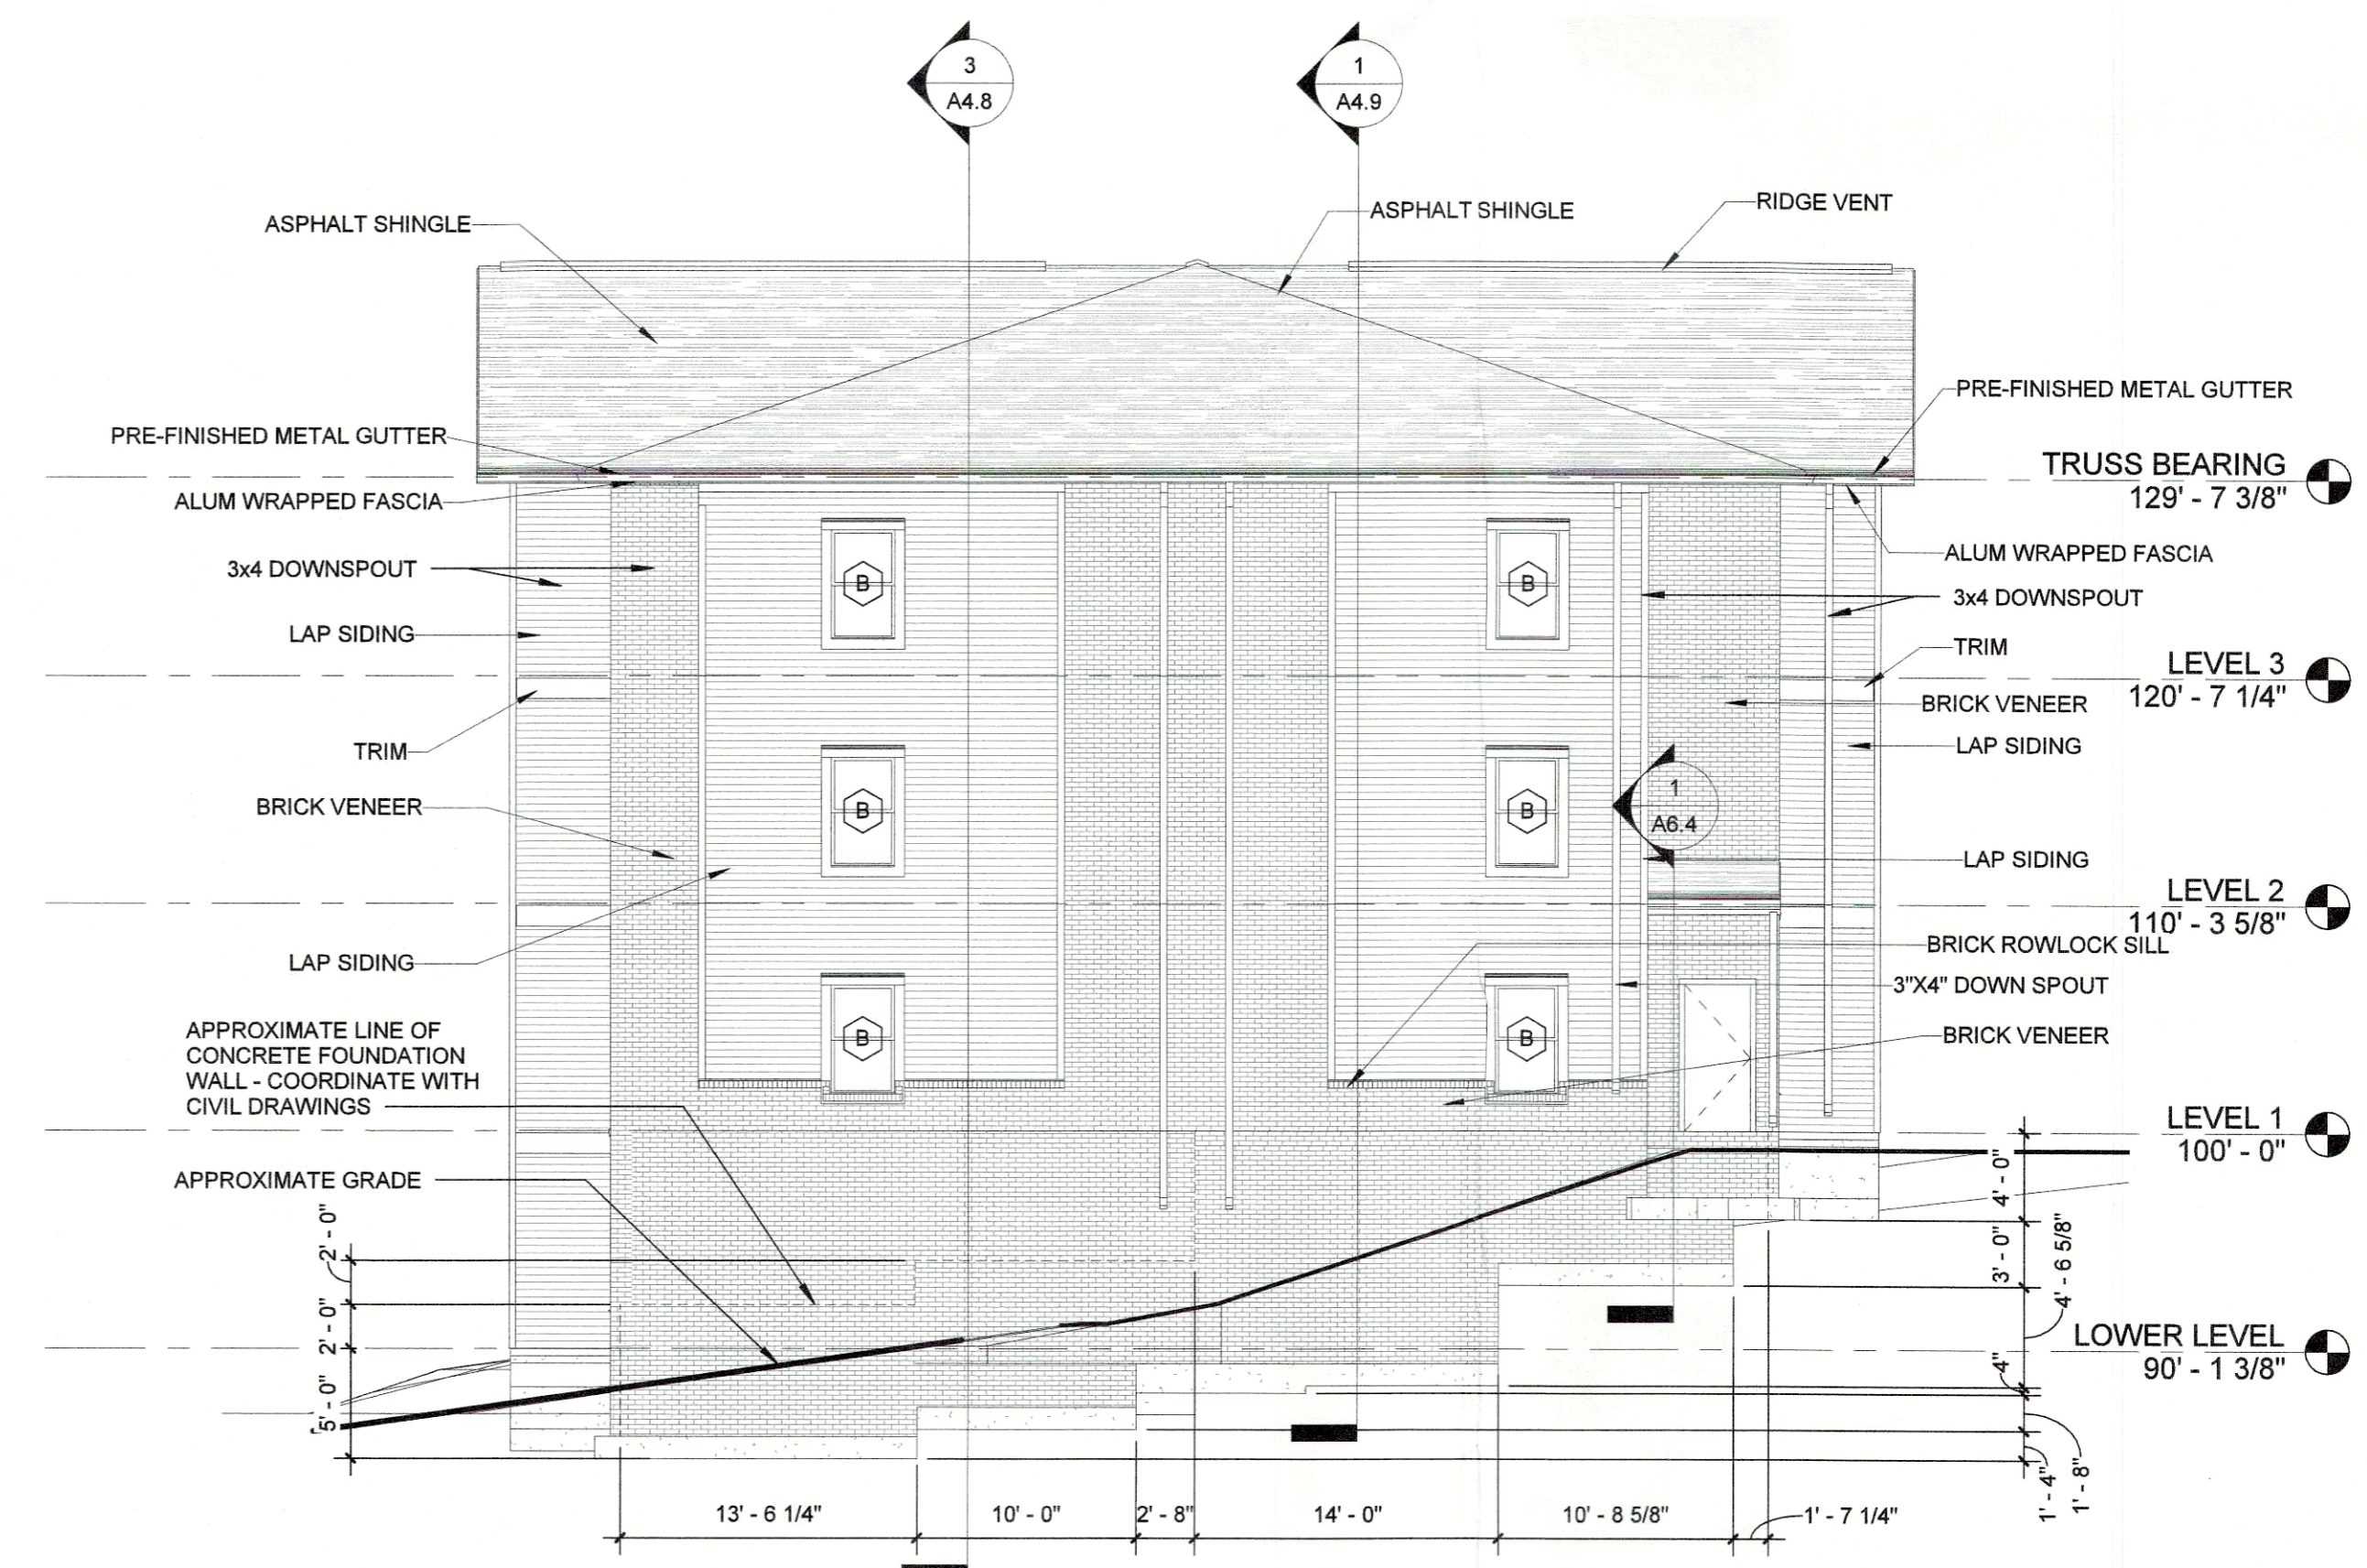

studio kremer architects  
1231 S Shelby St, Louisville, KY 40203  
TEL 502.499.1100 FAX 499.1101

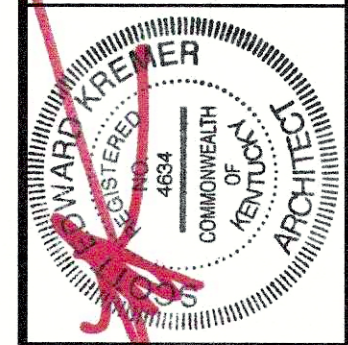

SUNSHINE PROPERTY DEVELOPMENT, LLC  
2104 CLUB VISTA PLACE  
LOUISVILLE, KENTUCKY 40228

BUILDING ELEVATIONS  
HURSTBOURNE HEIGHTS APARTMENTS  
6409 HOLLOW TREE ROAD  
LOUISVILLE, KENTUCKY 40228

DATE: 07/10/2017  
DRAWN BY: BVD  
CHECKED BY: SEK  
REVISIONS:


#2016-71

BLDG #4


A4.6

CONSTRUCTION DOCUMENTS

20-ZONE-0056

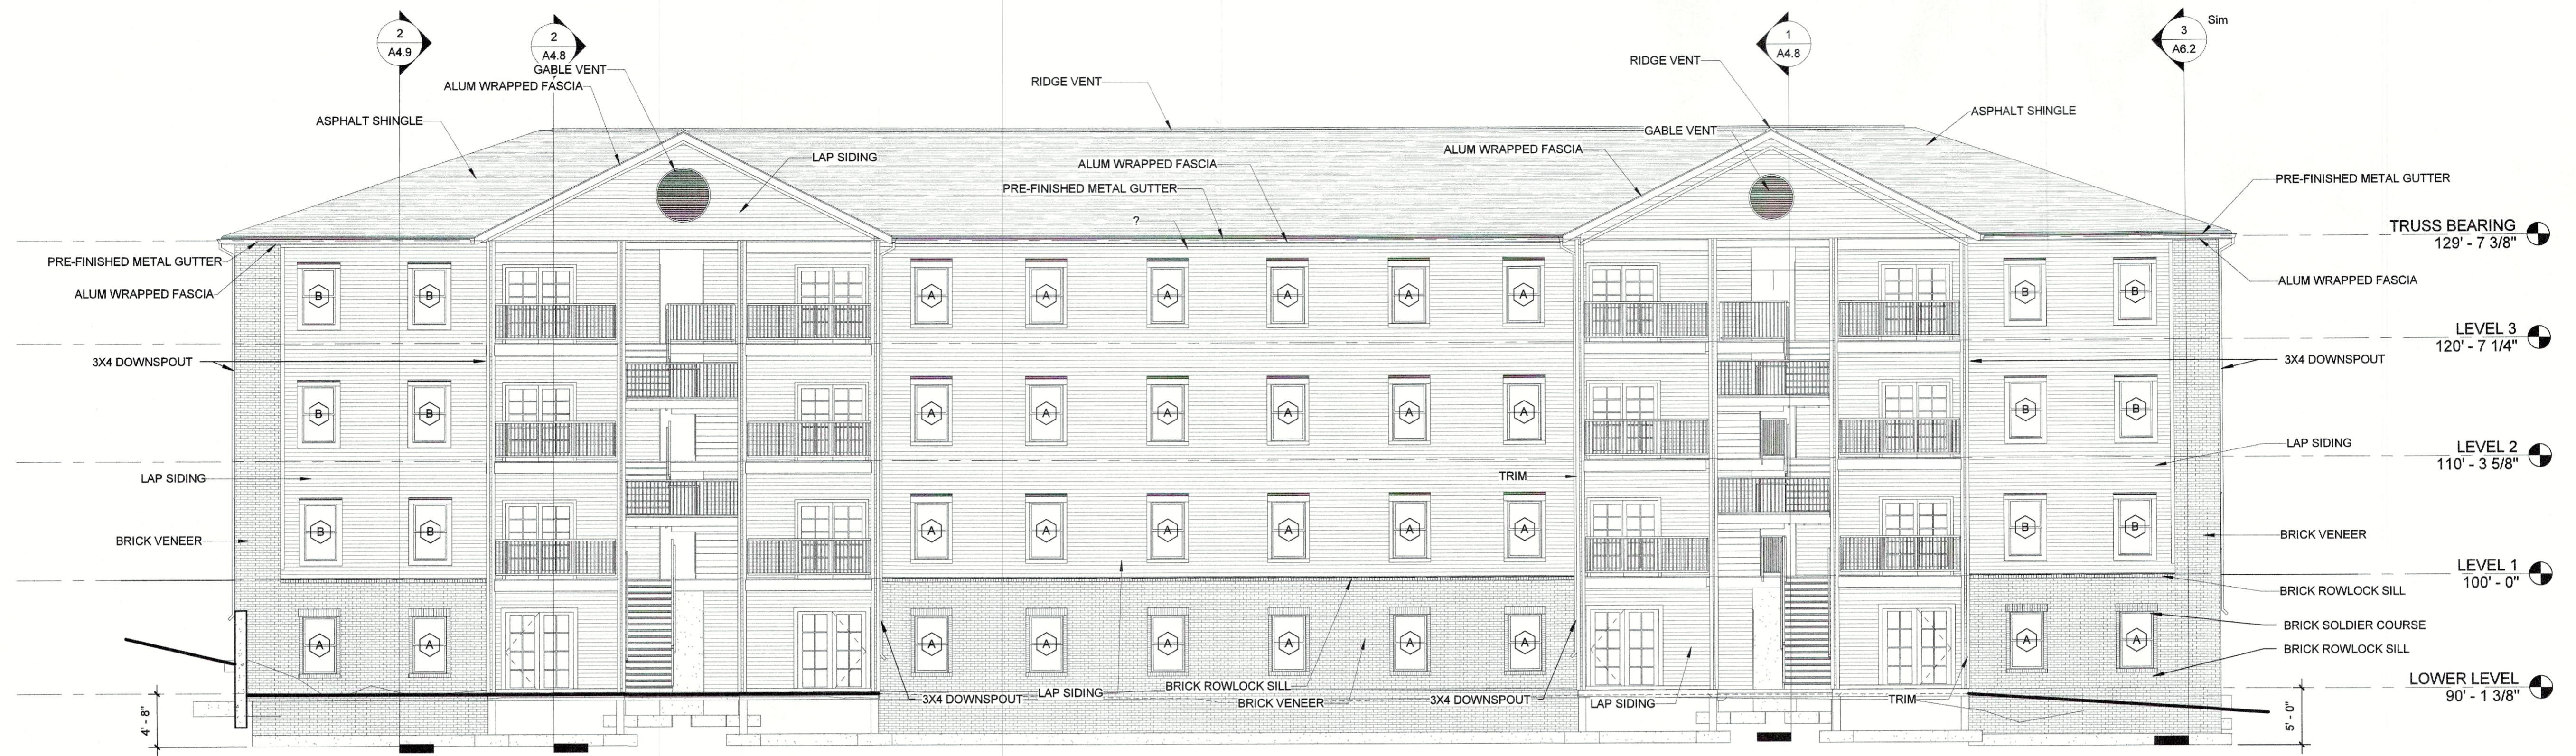

1 EXTERIOR ELEVATION  
1/8" = 1'-0"

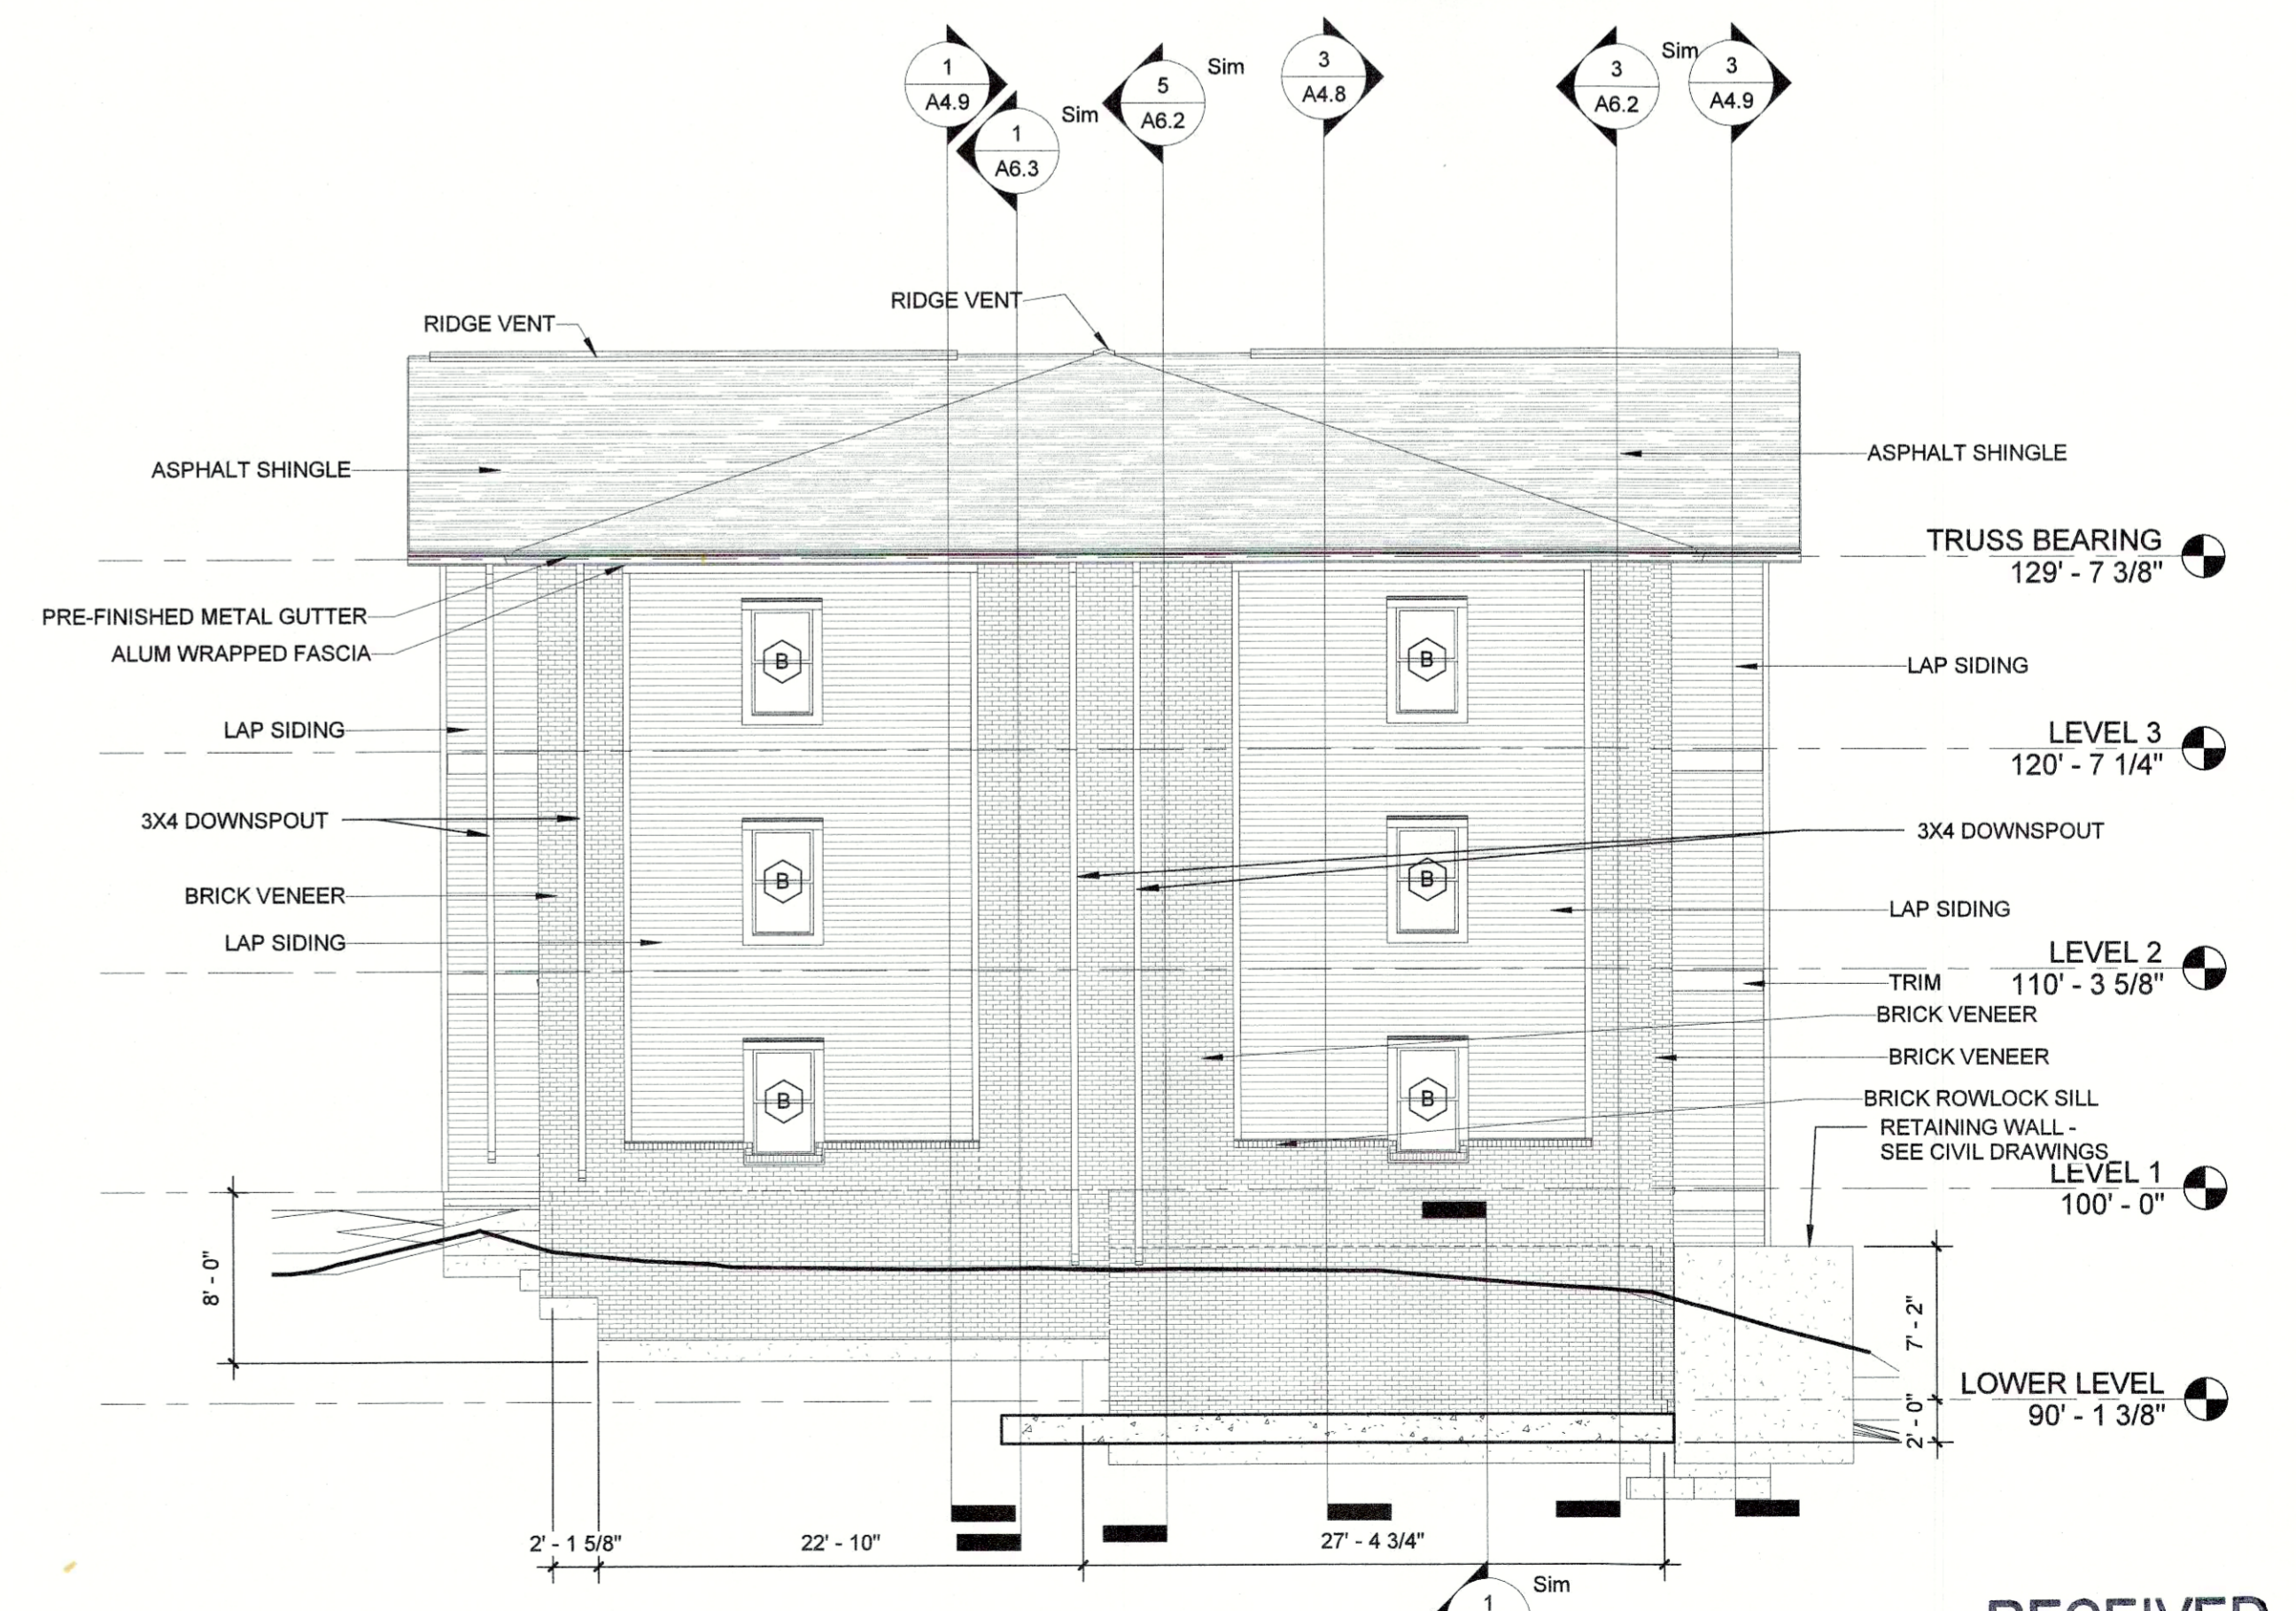

2 EXTERIOR ELEVATION  
1/8" = 1'-0"

RECEIVED  
AUG 24 2020  
PLANNING & DESIGN SERVICES



studio kremer architects

1231 S Shelby St, Louisville, KY 40203  
TEL 502.498.1100 FAX 498.1101



SUNSHINE PROPERTY DEVELOPMENT, LLC  
2104 CLUB VISTA PLACE  
LOUISVILLE, KENTUCKY 40228

CONSTRUCTION DOCUMENTS

BUILDING ELEVATIONS

HURSTBOURNE HEIGHTS APARTMENTS

6169 HOLLOW TREE ROAD  
LOUISVILLE, KENTUCKY 40228

DATE: 07/10/2017  
DRAWN BY: svd  
CHECKED BY: sek  
REVISIONS:

#2016-71

BLDG #4

A4.7

20-ZONE-0056


Copyright 2014

These drawings are the property of Meridian Construction and are not to be reproduced or used for any purpose, in whole or part, without their expressed written consent

NOTE:

Builder must verify all dimensions, drawings and code compliance before starting construction

DOAN DESIGN RAFTING  
SCOTT DOAN  
(502) 833-2229

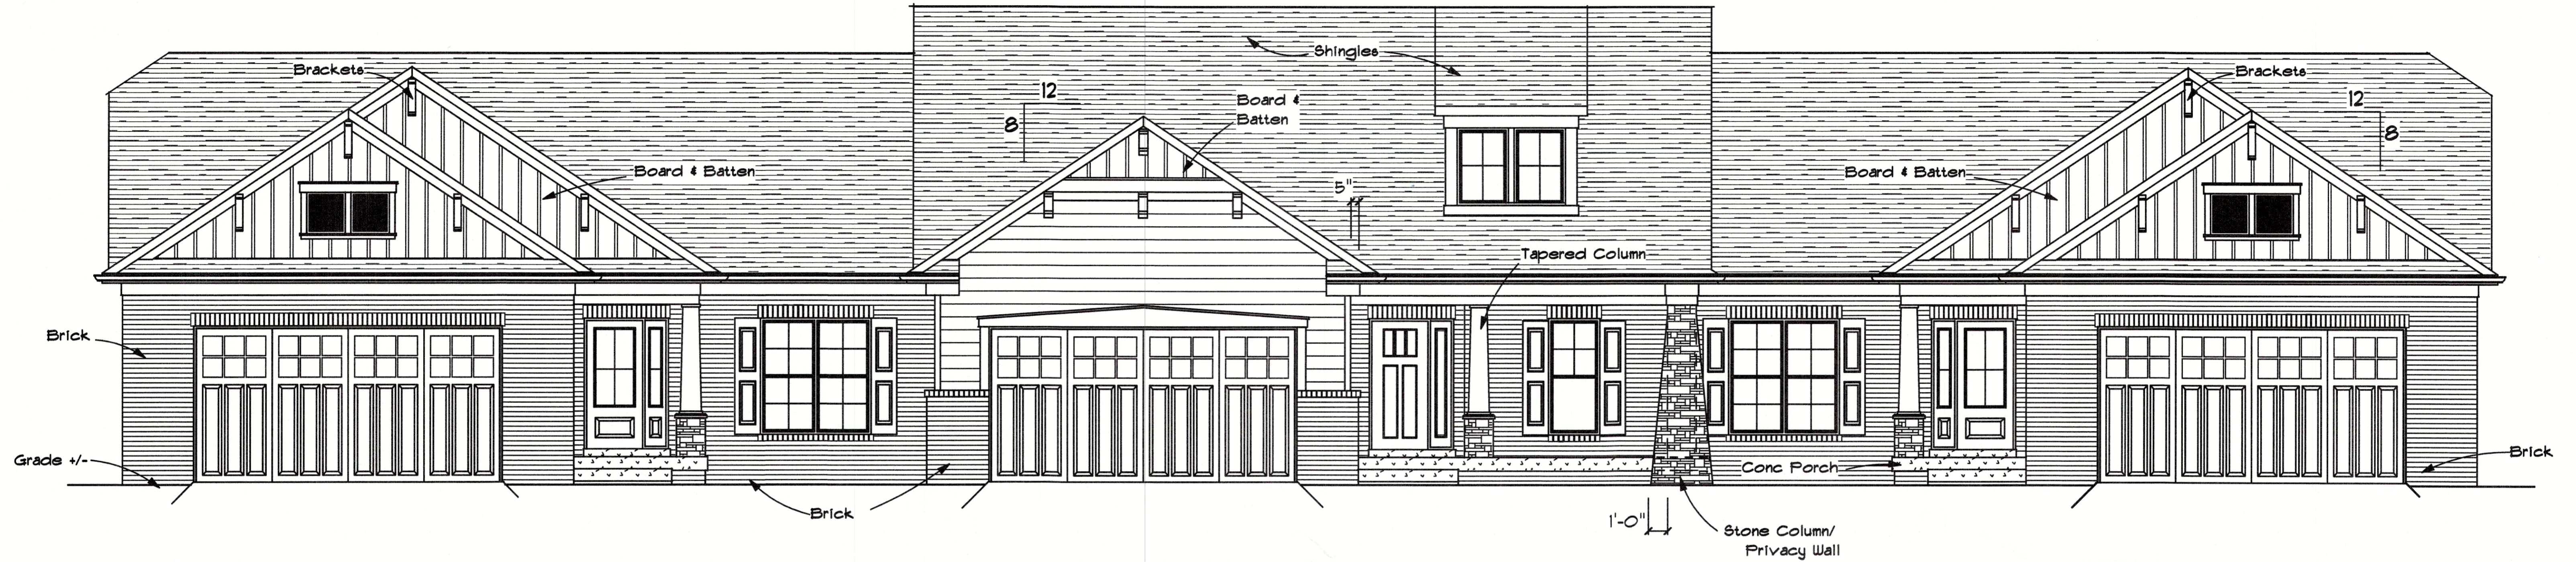


FRONT ELEVATION

1/4"=1'-0"

Grey Ledge Development

Units 17, 18, 19  
Building #4

*Meridian*  
www.meridianconstructionllc.com

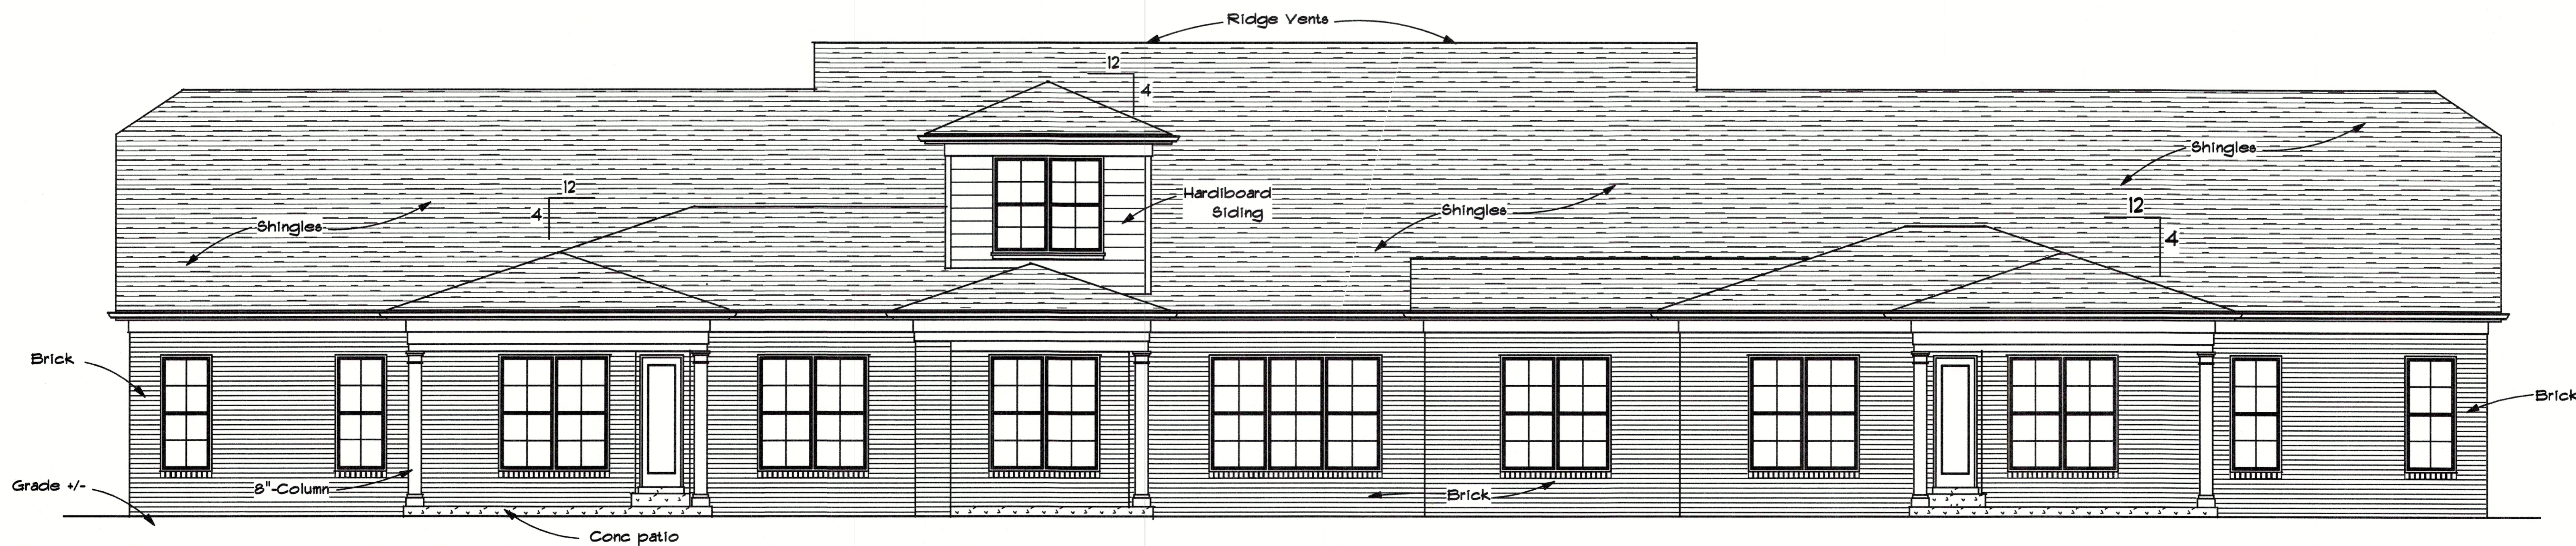

REAR ELEVATION

1/4"=1'-0"

RECEIVED

AUG 24 2020

PLANNING & DESIGN SERVICES

20-ZONE-0056