




**BRESSOUD**

BRESSOUD ARCHITECTURE  
230 SOUTH HITE AVENUE  
LOUISVILLE, KY 40206

BRESSOUD.COM  
502.558.0740

**vbn a**  
architect

410 FOREBUSH DRIVE  
75040-1074

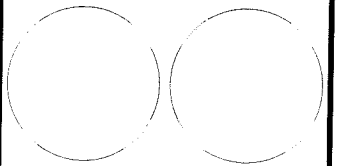

chill bar  
porch renovation

1117 bardstown rd.  
louisville, ky. 40204

MARK	DATE	DESCRIPTION
	1/22/19	cd


PROJECT NO.	18-024
MODEL FILE	
DRAWN BY:	PWB, CB, MN
CHK'D BY:	PWB
COPYRIGHT	

SHEET TITLE  
1ST FLOOR PLAN  
**RECEIVED**  
FEB 19 2019  
PLANNING &  
DESIGN SERVICES  
**A101**

SHEET 2 OF 9

19BROD1001

P:\Active\18\_025 Chill Bar\chill bar.pln

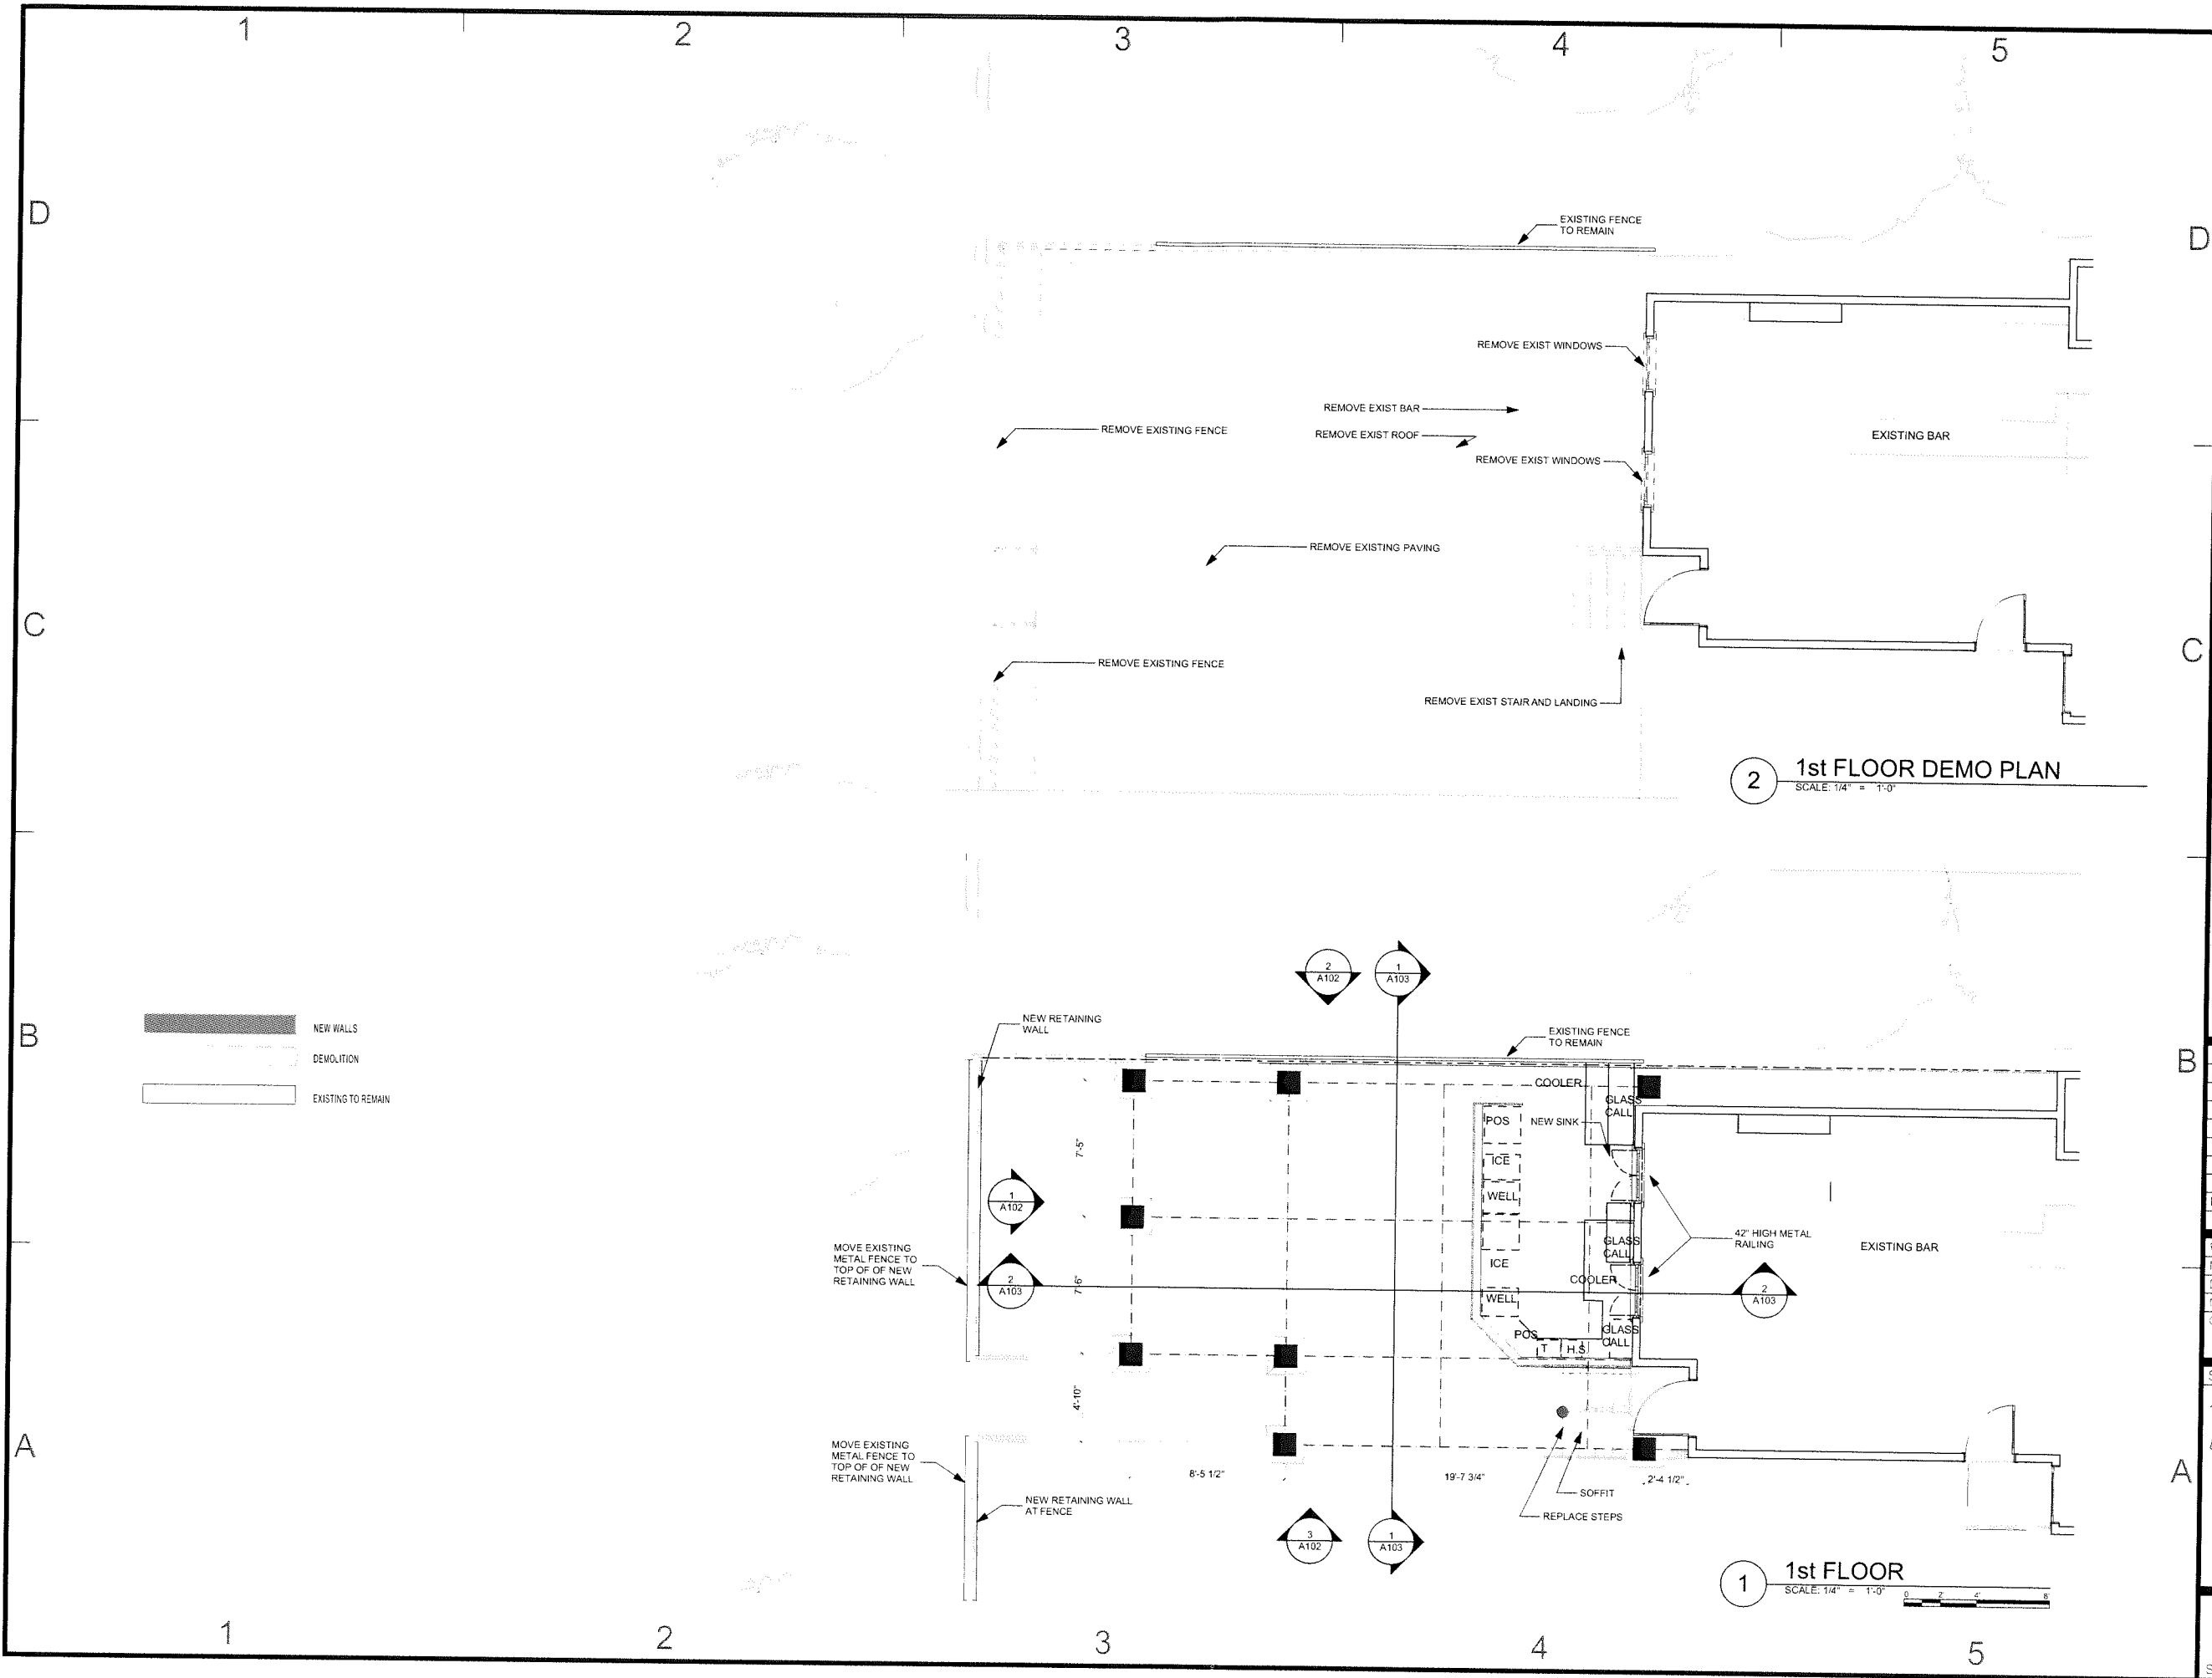

2 1st FLOOR DEMO PLAN  
SCALE: 1/4" = 1'-0"

1 1st FLOOR  
SCALE: 1/4" = 1'-0"




**BRESSOUD**

BRESSOUD ARCHITECTURE  
230 SOUTH HITE AVENUE  
LOUISVILLE, KY 40206

BRESSOUD.COM  
502.558.0740

**vbn a**  
architect

ALL RIGHTS RESERVED

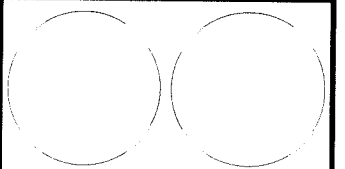

chill bar  
porch renovation

1117 bardstown rd.  
louisville, ky 40204

MARK	DATE	DESCRIPTION
	1/22/19	cd

PROJECT NO 18-024  
MODEL FILE  
DRAWN BY PWB, CB, MN  
CHK'D BY PWB  
COPYRIGHT

SHEET TITLE  
ELEVATIONS


**A102**

SHEET 3 OF 3


19BRODIOOL



1 WEST ELEVATION  
SCALE: 1/4" = 1'-0"

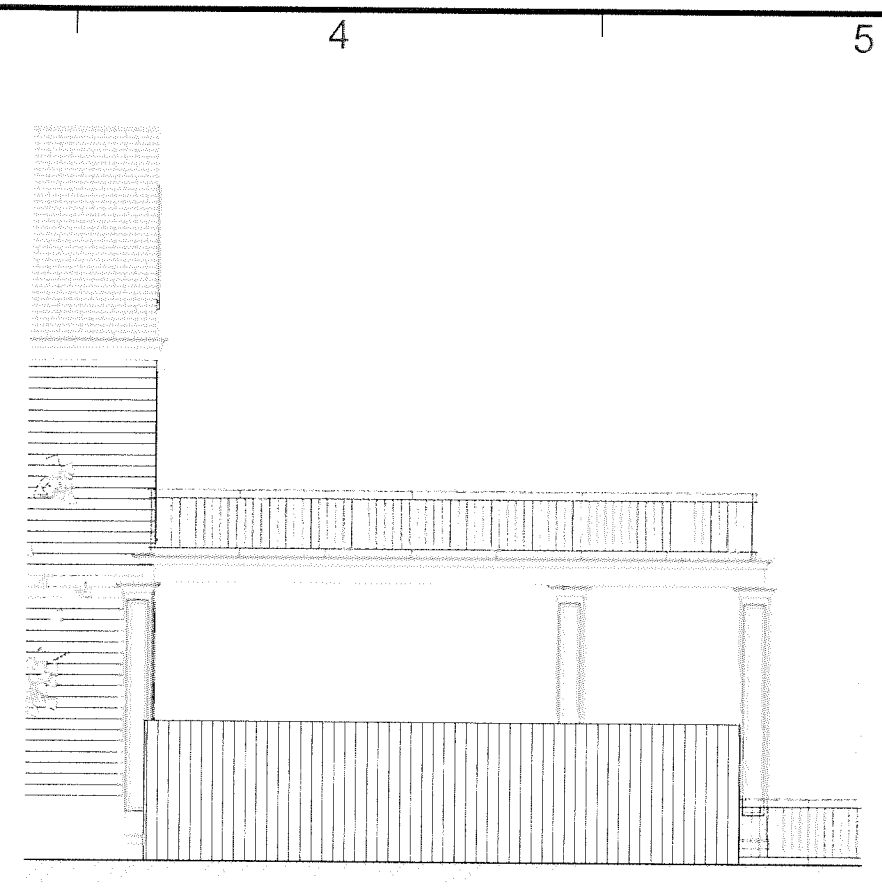

2 NORTH ELEVATION  
SCALE: 1/4" = 1'-0"

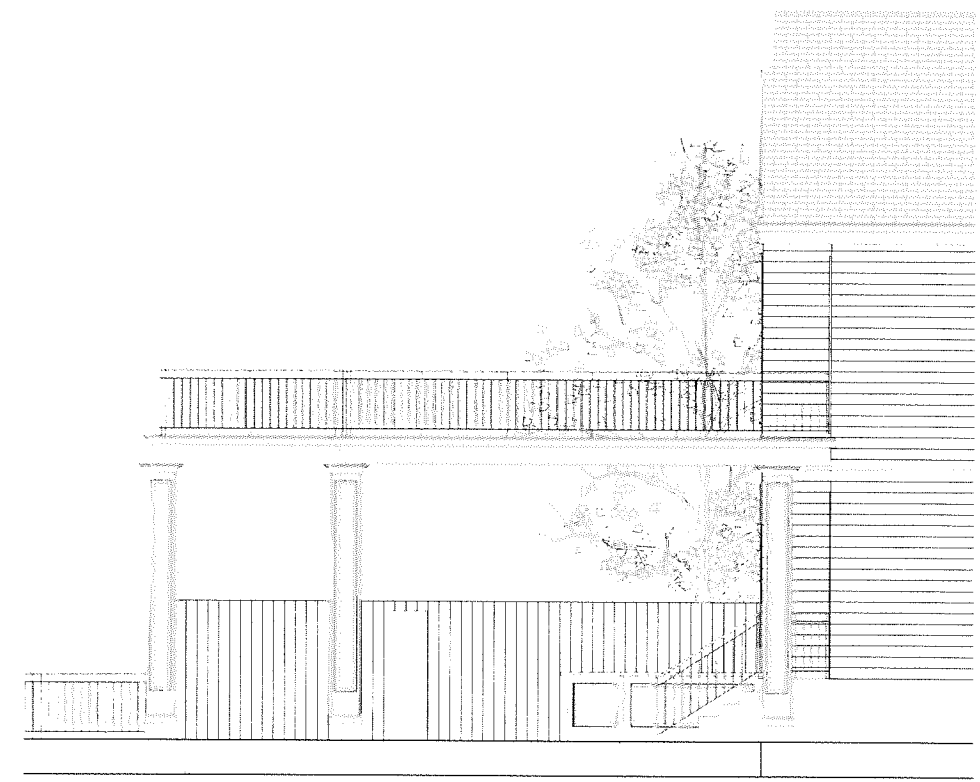

3 SOUTH ELEVATION  
SCALE: 1/4" = 1'-0"



4 Perspective  
SCALE: 1/8" = 1'-0"

P:\Active\18\_025 Chill Bar\chill bar.rvt



**BRESSOUD**

BRESSOUD ARCHITECTURE  
230 SOUTH HITE AVENUE  
LOUISVILLE, KY 40206

BRESSOUD.COM  
502.558.0740

**vbn a**

1117 BARSTOWN RD.  
LOUISVILLE, KY 40204

chill bar  
porch renovation

1117 barstown rd.  
louisville, ky. 40204

MARK	DATE	DESCRIPTION
	1/22/19	cd

PROJECT NO 18-024  
MODEL FILE  
DRAWN BY: PWB, CB, MN  
CHK'D BY: PWB  
COPYRIGHT

SHEET TITLE  
SECTIONS/ROOF PLAN

**RECEIVED**  
FEB 19 2019  
PLANNING &  
DESIGN SERVICES

**A103**

SHEET 4 OF 9

19BR01001



P:\Activel18\_025 Chill Bartchill bar.pln