


GARAGE ADDITION
2302 RUTHERFORD WYND
LOUISVILLE, KY 40205

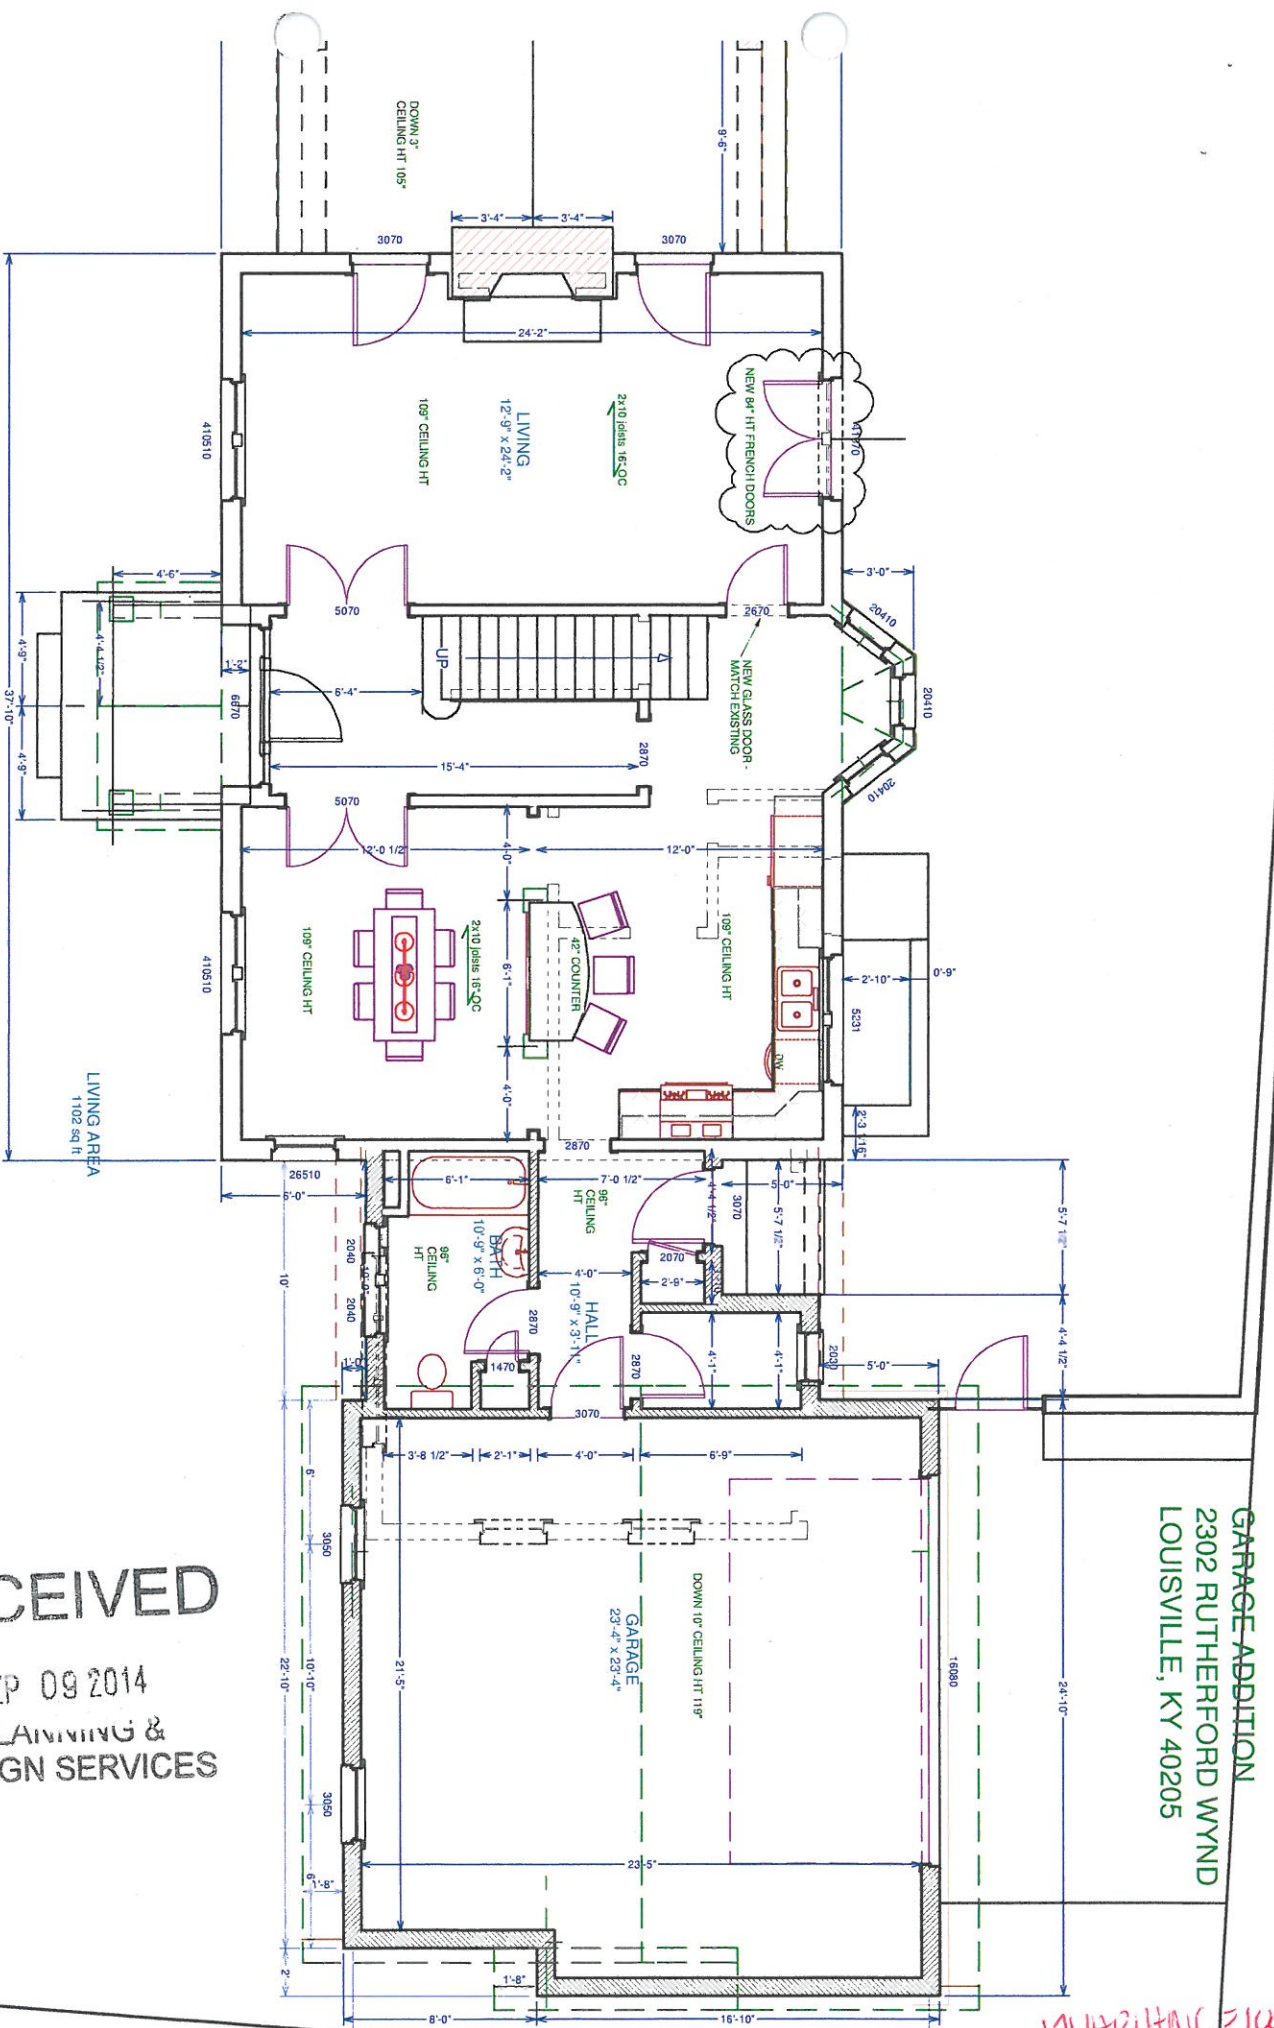

PROPOSED FIRST FLOOR PLAN

SCALE 1/8" = 1'-0"


RECEIVED

SEP 09 2014
PLANNING &
DESIGN SERVICES

LAURIE HINC 2/14/27

GARAGE ADDITION
2302 RUTHERFORD WYND
LOUISVILLE, KY 40205

14VARIANCE1007

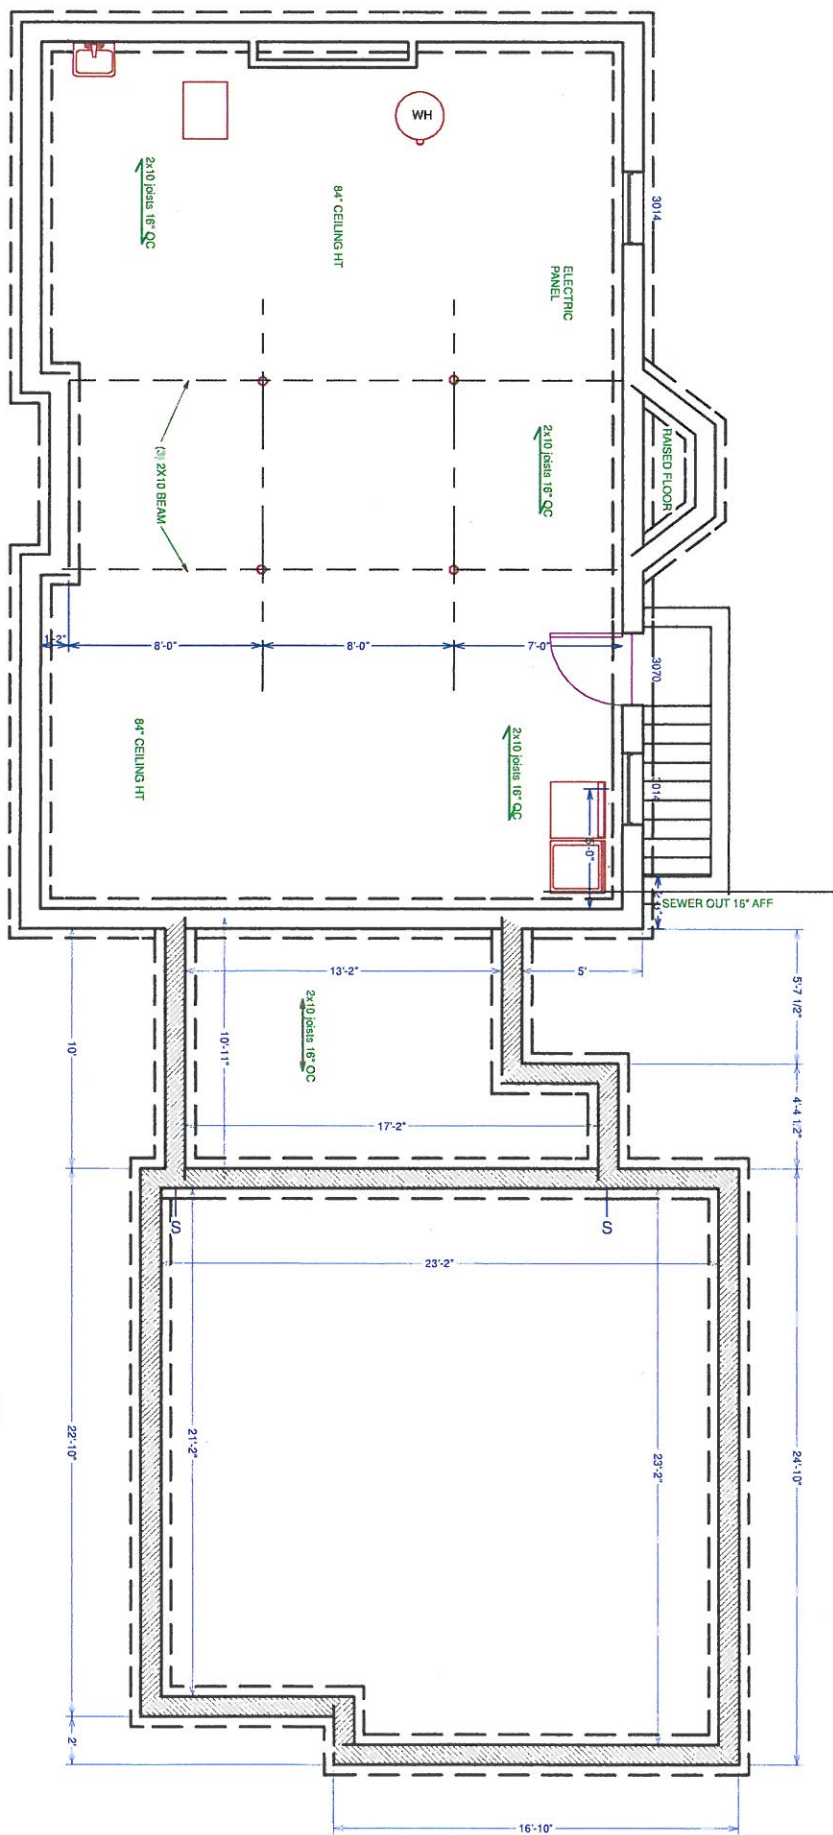

PROPOSED FOUNDATION PLAN

SCALE 1/8" = 1'-0"

RECEIVED

SEP 09 2014
PLANNING &
DESIGN SERVICES