



1 FRONT ELEVATION
A-300

Scale: 1/8" = 1'-0"

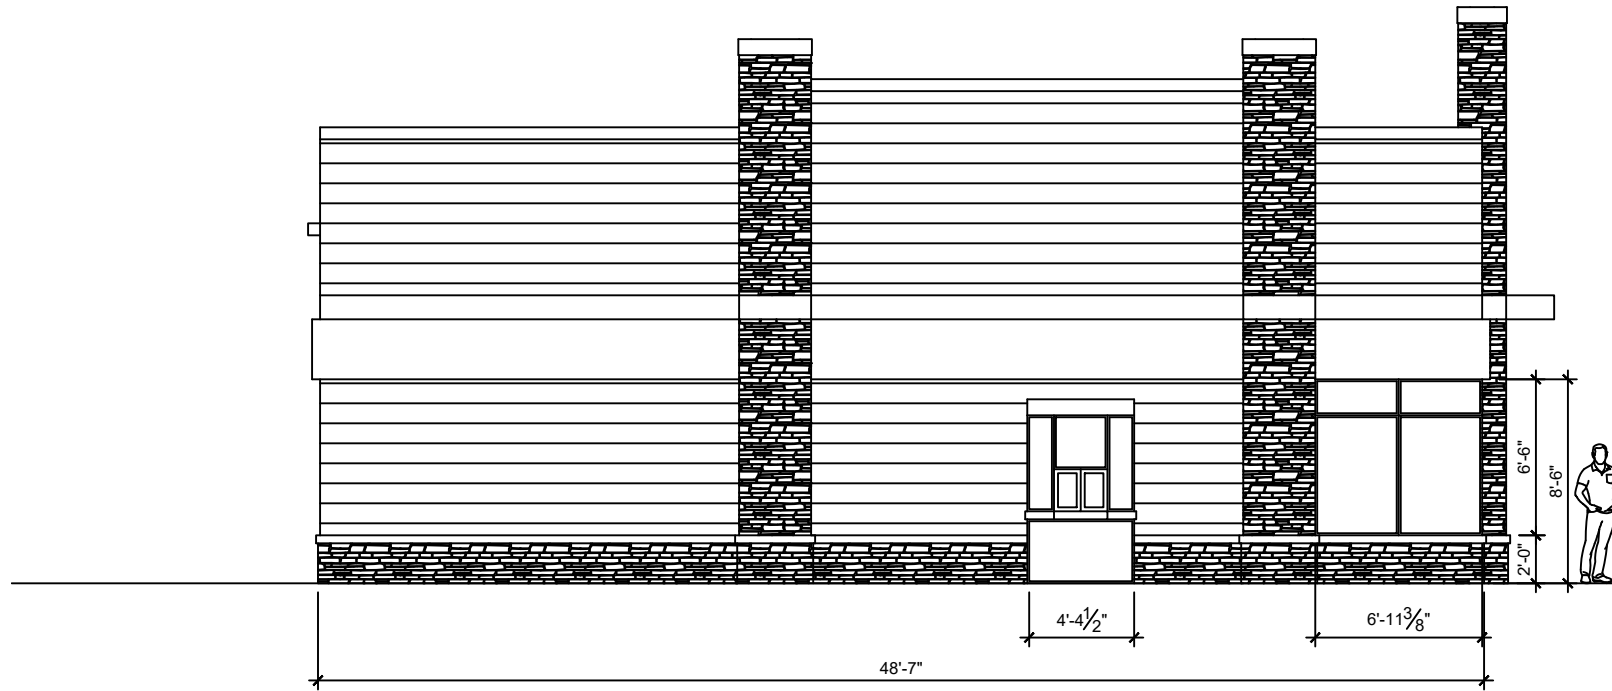


2 LEFT SIDE ELEVATION
A-300

Scale: 1/8" = 1'-0"

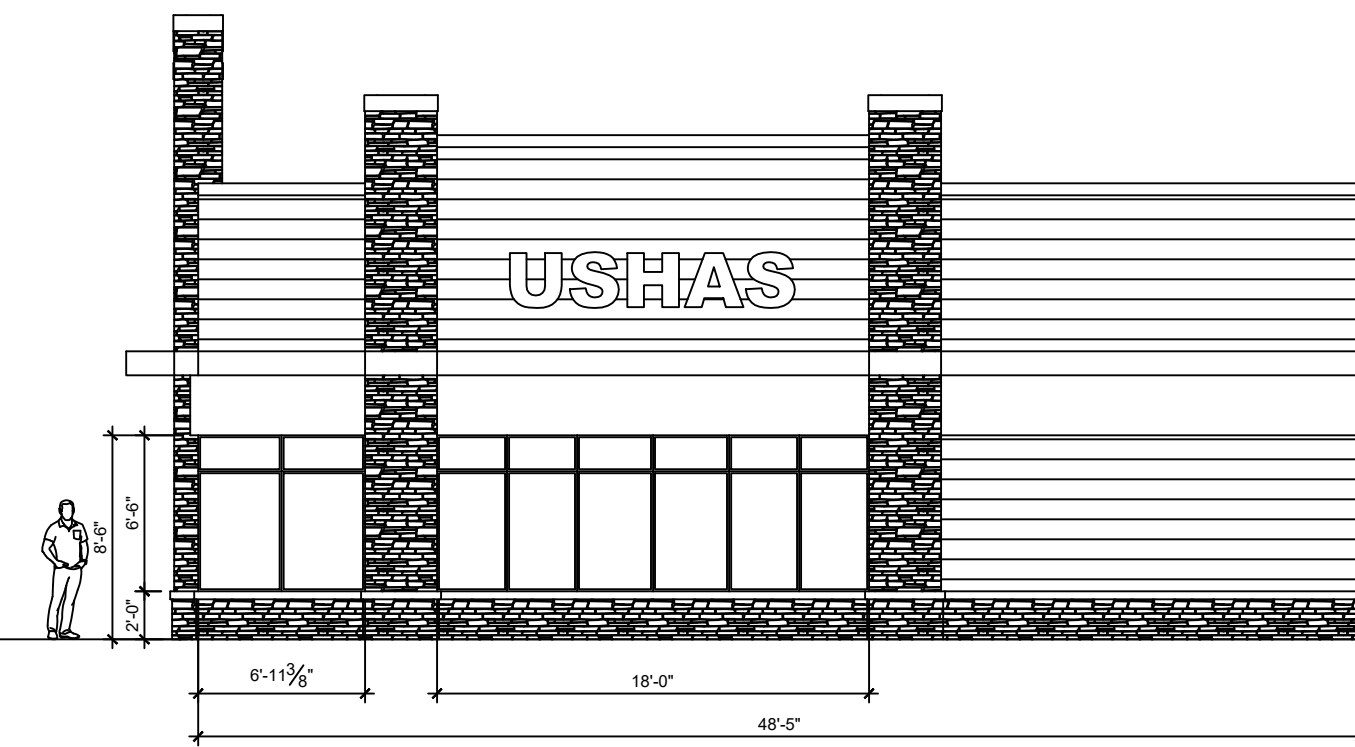

3 RIGHT SIDE ELEVATION
A-300

Scale: 1/8" = 1'-0"

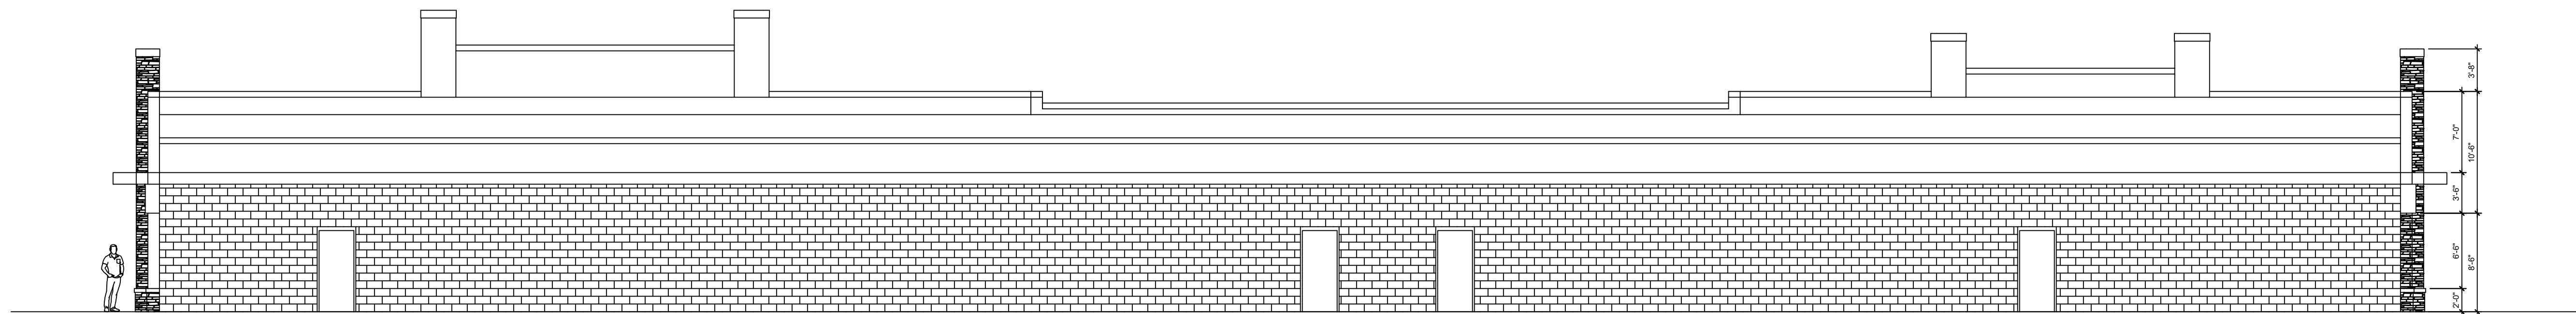

4 REAR ELEVATION
A-300

Scale: 1/8" = 1'-0"

02.14.22
NOT FOR CONSTRUCTION

CONVENIENCE STORE - FUEL, QSR, & RETAIL
6101 Fegenbush Lane, Louisville Kentucky

Architectural Investments

222 South First Street - Suite 206 - Louisville, Kentucky 40202 - 1367
tel (502) 562 9220 - fax (502) 585 1571 - www.architecturalinvestments.com



ELEVATION STUDIES
Scale: NTS
A-300