


CHRISTOPHERSON CARRIAGE HOUSE
2211 CHEROKEE PARKWAY
LOUISVILLE, KY 40204


3-20-19

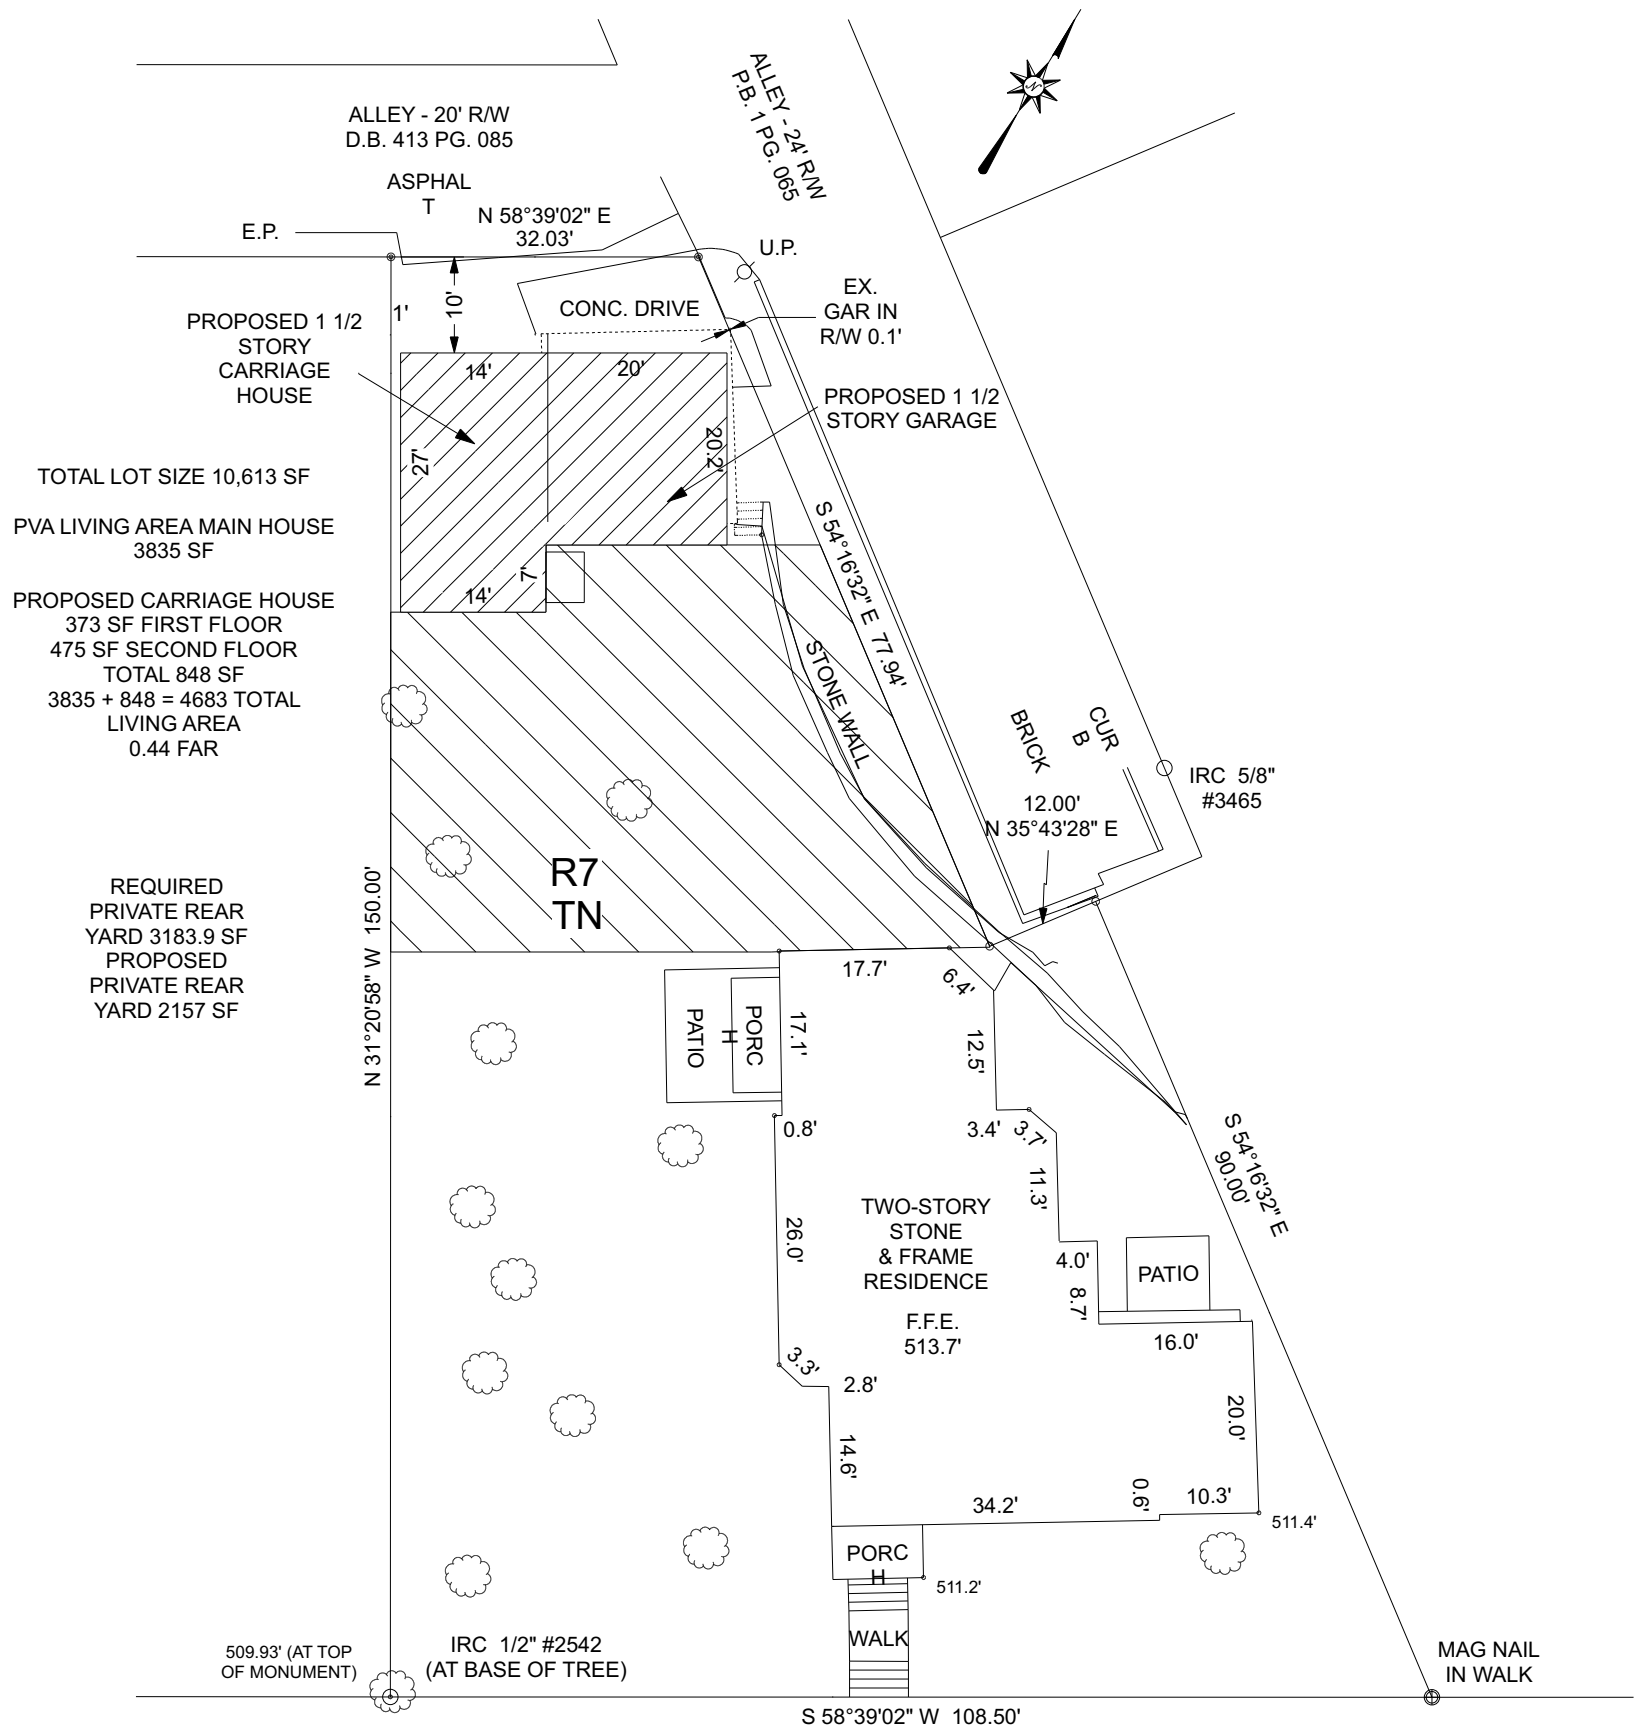

CHARLIE WILLIAMS DESIGN, INC.
1626 WINDSOR PLACE
LOUISVILLE, KY 40204
502 459 1810

CHRISTOPHERSON CARRIAGE HOUSE
2211 CHEROKEE PARKWAY
LOUISVILLE, KY 40204

3-20-19

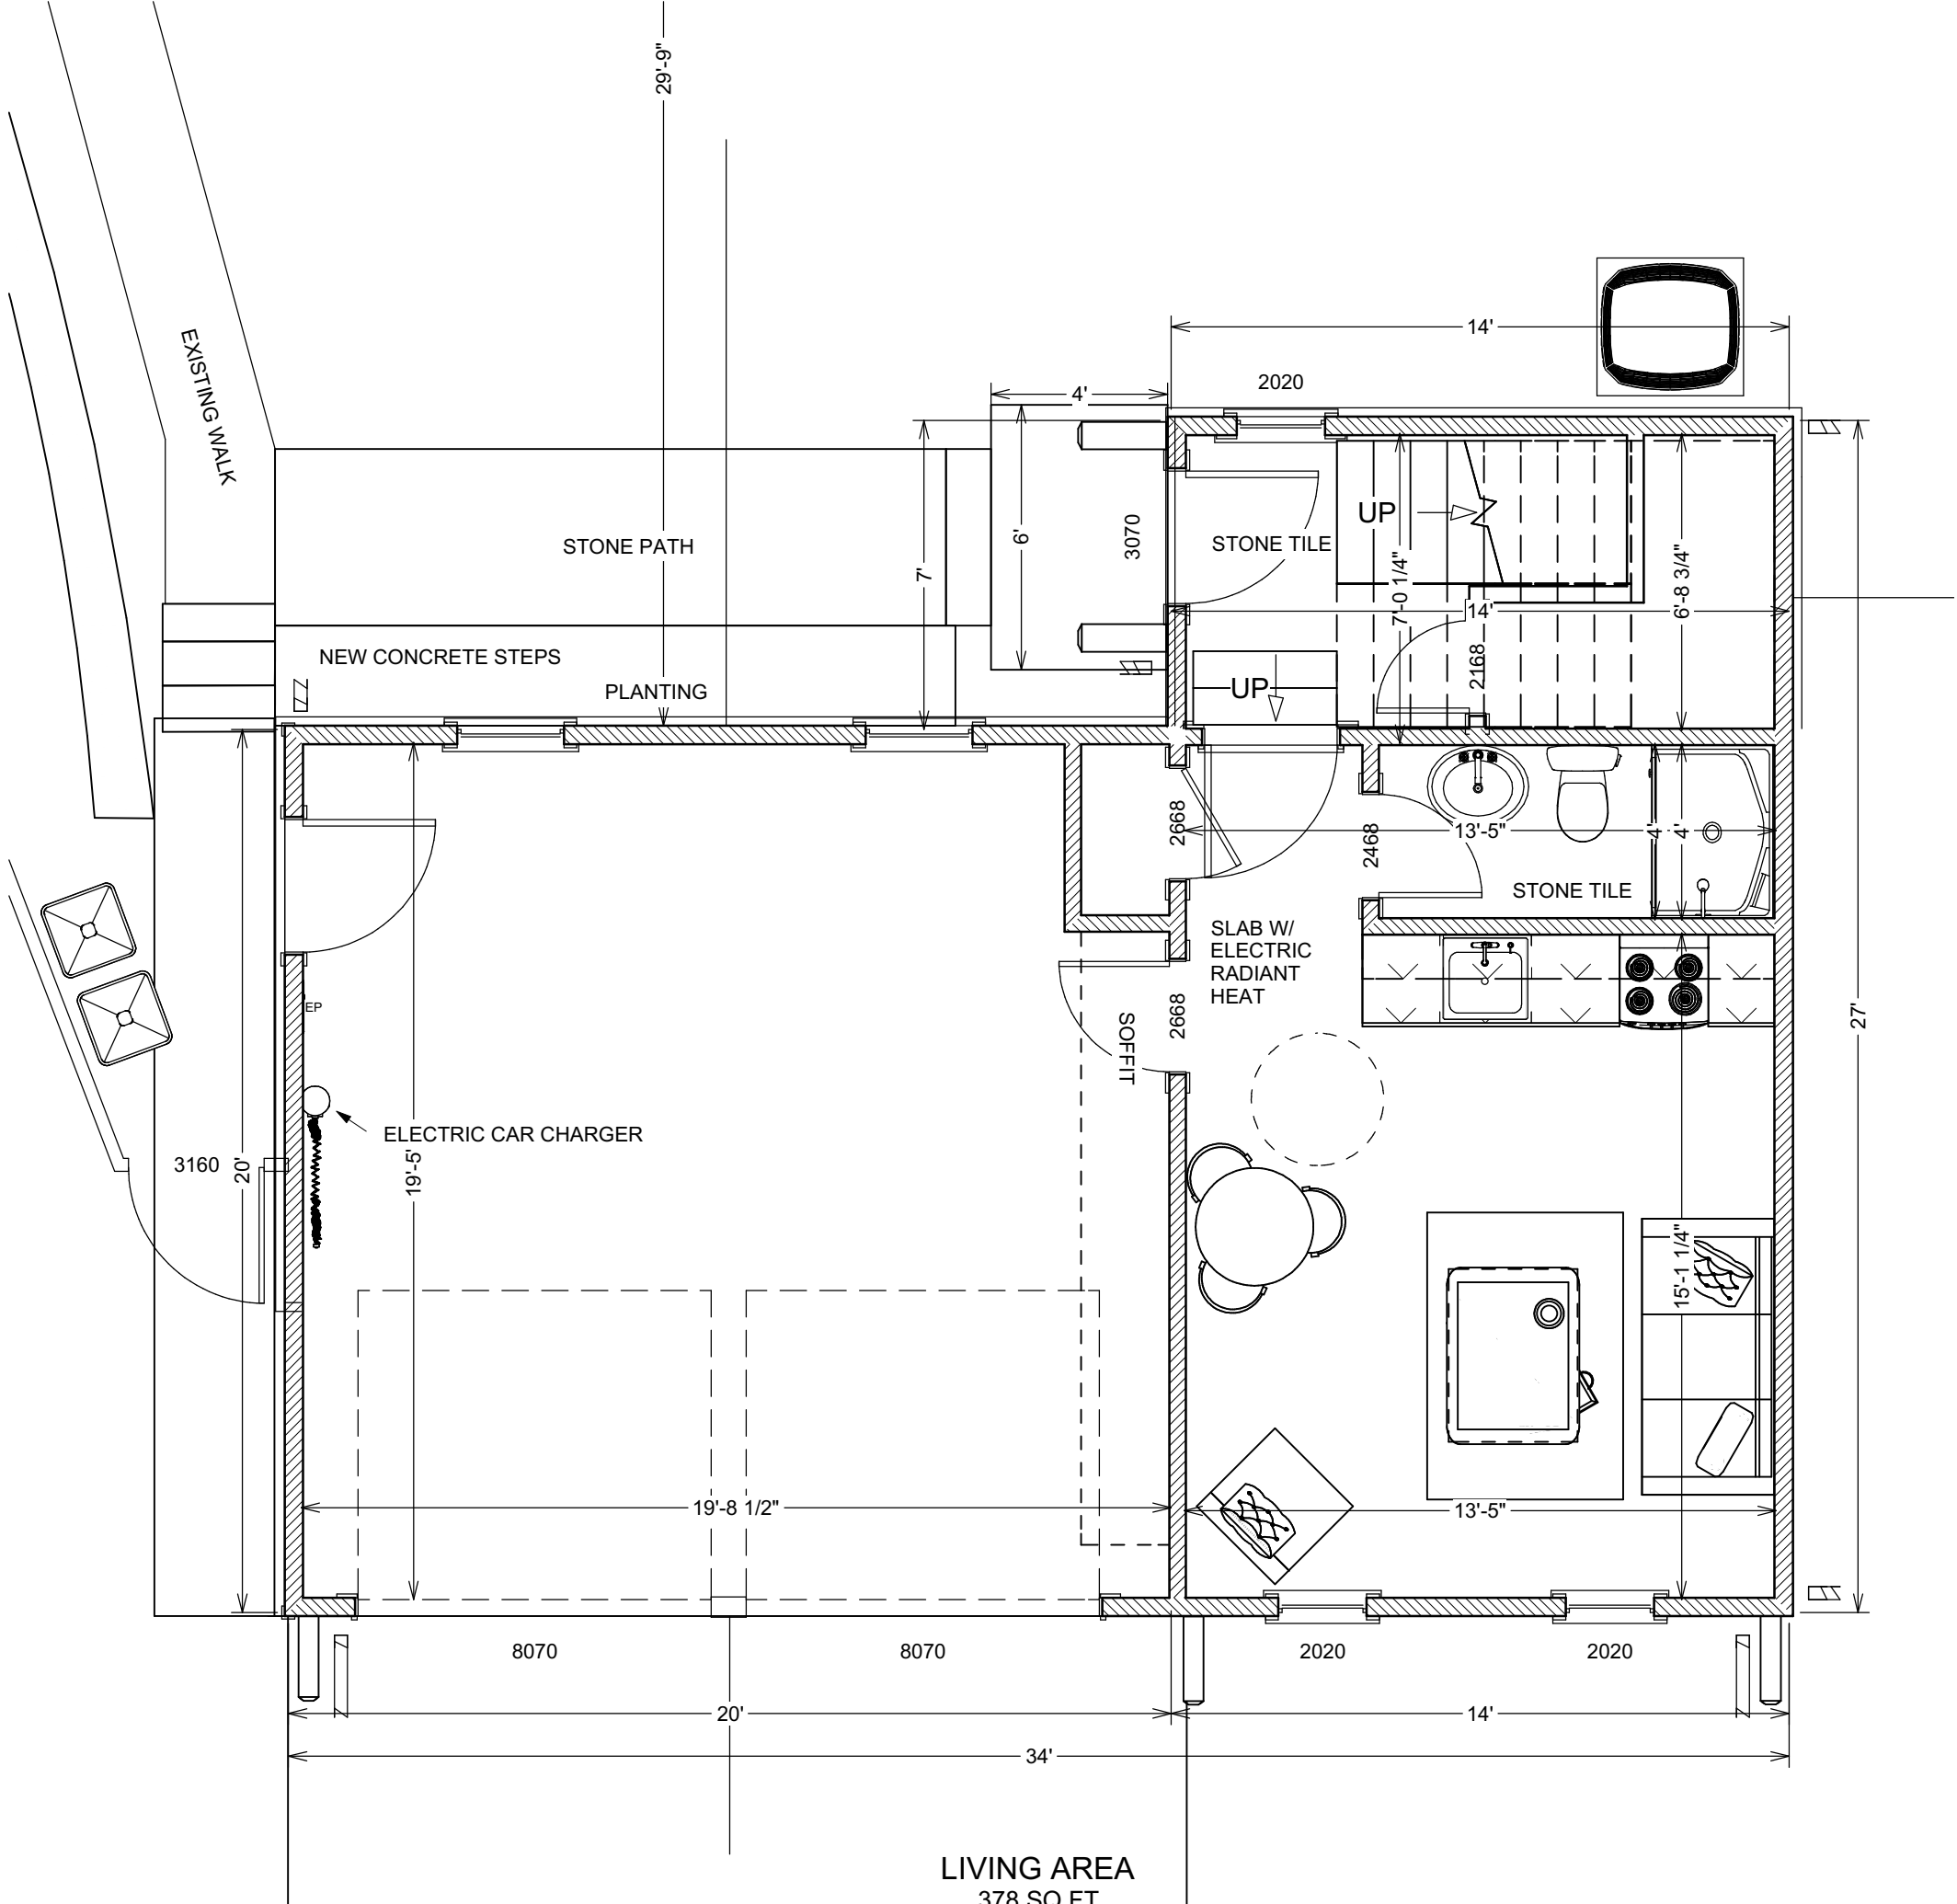

FIRST FLOOR PLAN

SCALE 1/4"=1'-0"

CHARLIE WILLIAMS DESIGN, INC.
1626 WINDSOR PLACE
LOUISVILLE, KY 40204
502 459 1810




3-20-19



CHRISTOPHERSON CARRIAGE HOUSE
2211 CHEROKEE PARKWAY
LOUISVILLE, KY 40204

3-20-19

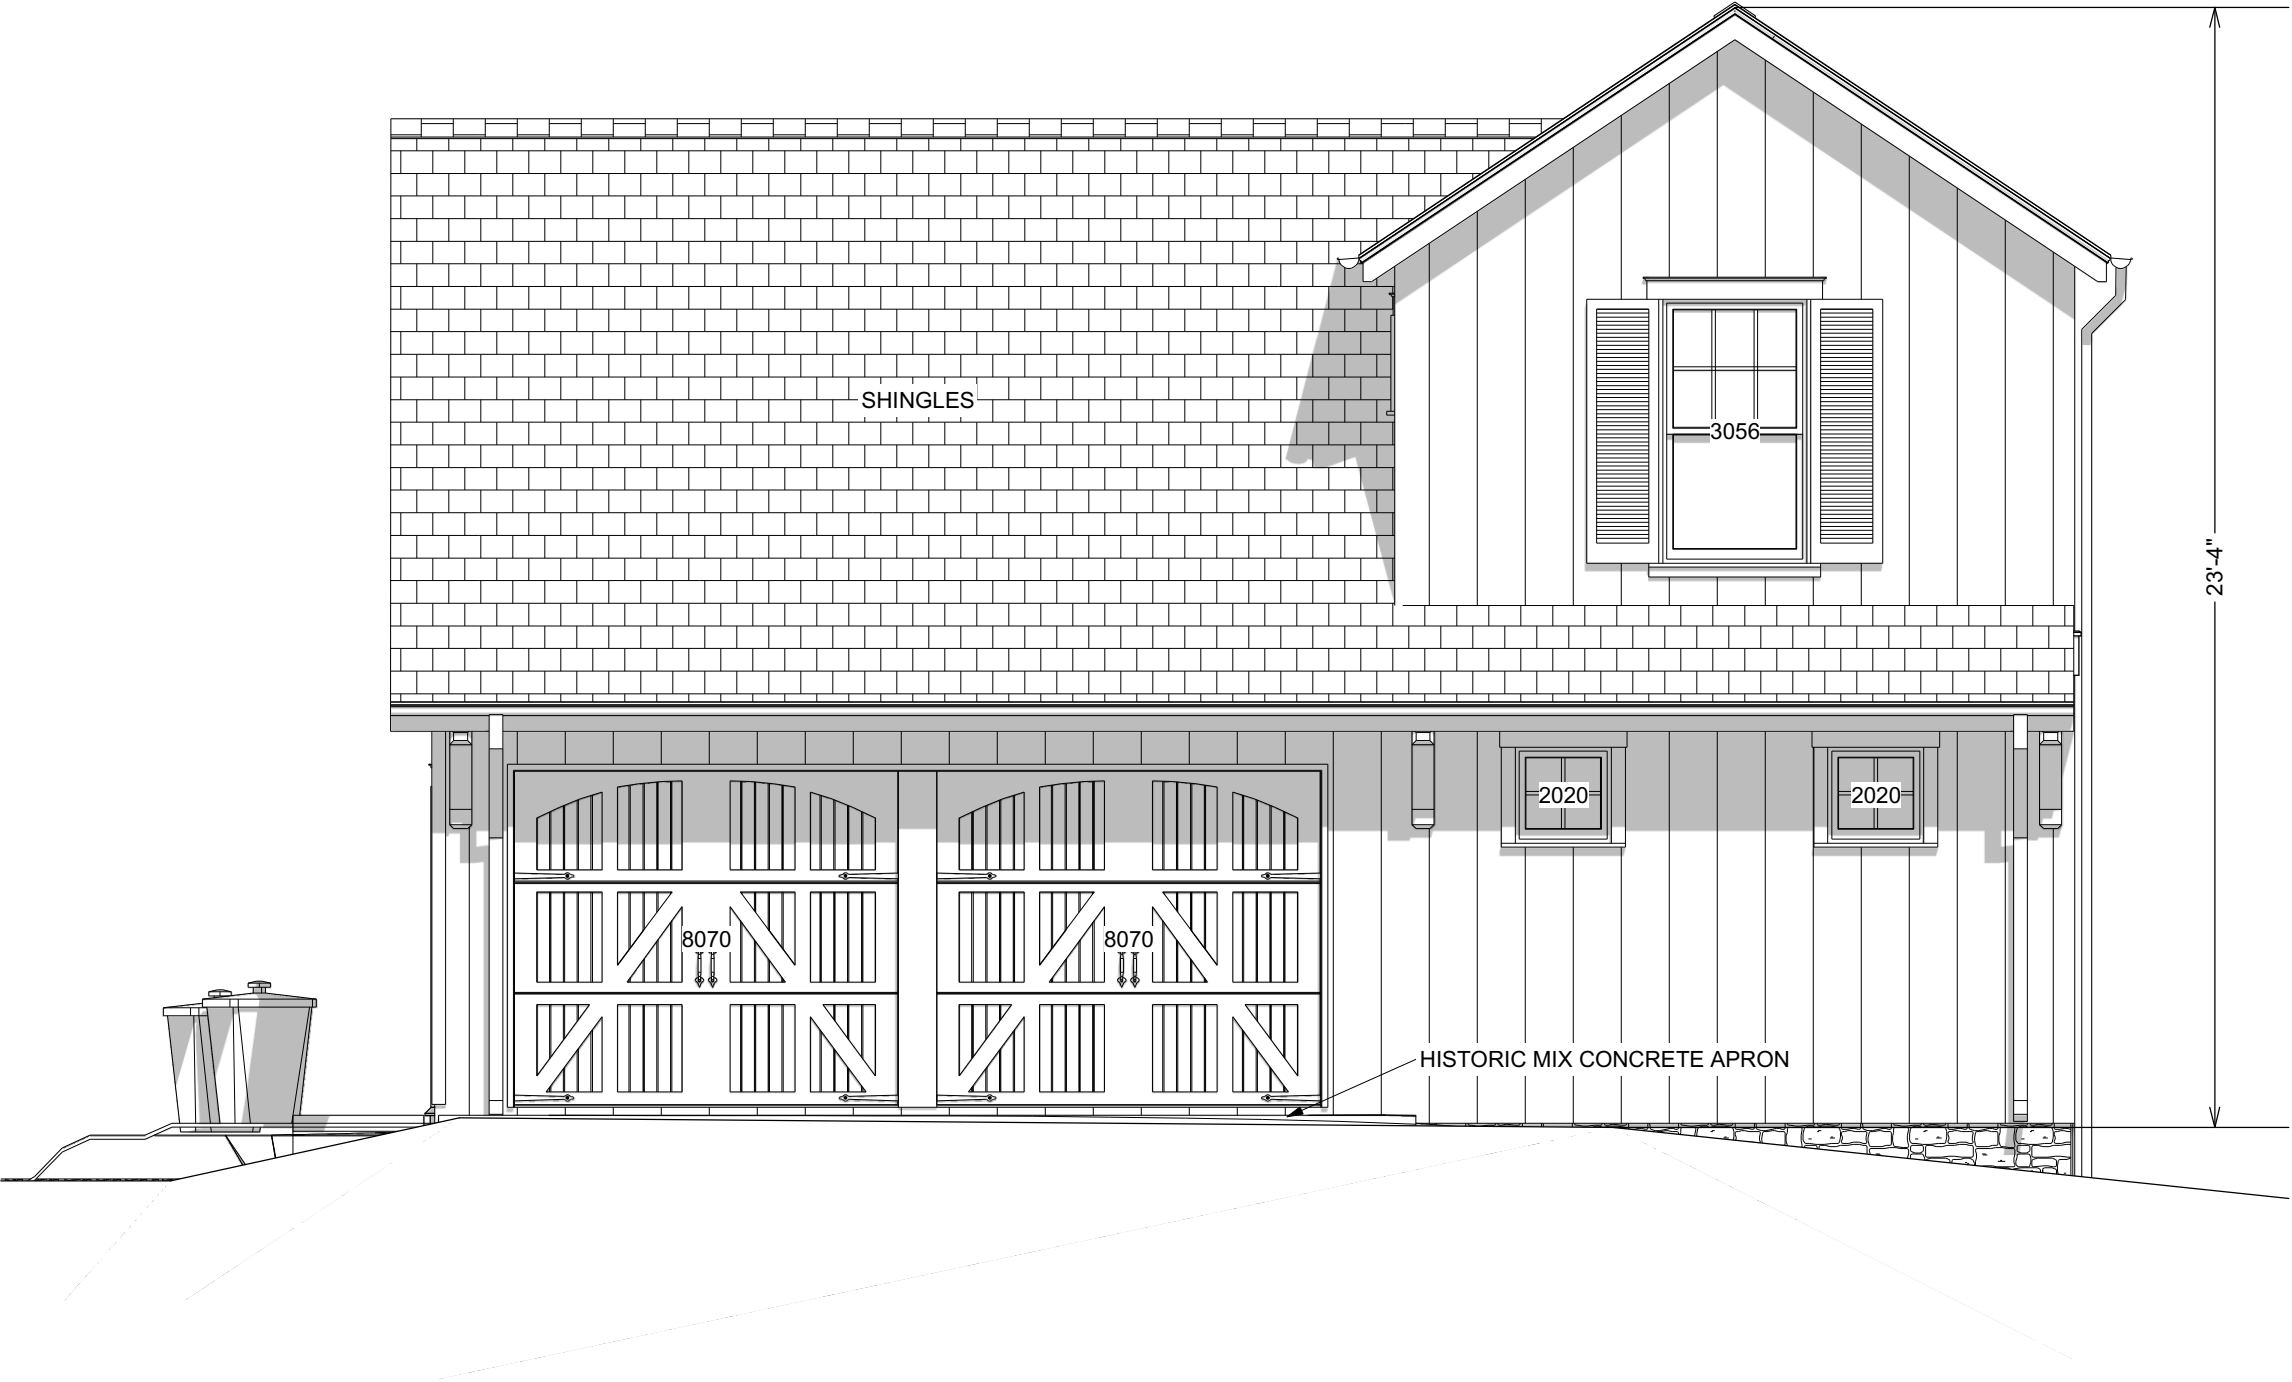

NORTH ELEVATION (ALLEY)

SCALE 1/4"=1'-0"

CHARLIE WILLIAMS DESIGN, INC.
1626 WINDSOR PLACE
LOUISVILLE, KY 40204
502 459 1810



CHRISTOPHERSON CARRIAGE HOUSE
2211 CHEROKEE PARKWAY
LOUISVILLE, KY 40204

3-20-19



SOUTH ELEVATION (YARD)

SCALE 1/4"=1'-0"

CHARLIE WILLIAMS DESIGN, INC.
1626 WINDSOR PLACE
LOUISVILLE, KY 40204
502 459 1810



CHRISTOPHERSON CARRIAGE HOUSE
2211 CHEROKEE PARKWAY
LOUISVILLE, KY 40204

3-20-19



EAST ELEVATION


SCALE 1/4"=1'-0"

CHARLIE WILLIAMS DESIGN, INC.
1626 WINDSOR PLACE
LOUISVILLE, KY 40204
502 459 1810



CHRISTOPHERSON CARRIAGE HOUSE
2211 CHEROKEE PARKWAY
LOUISVILLE, KY 40204

3-20-19

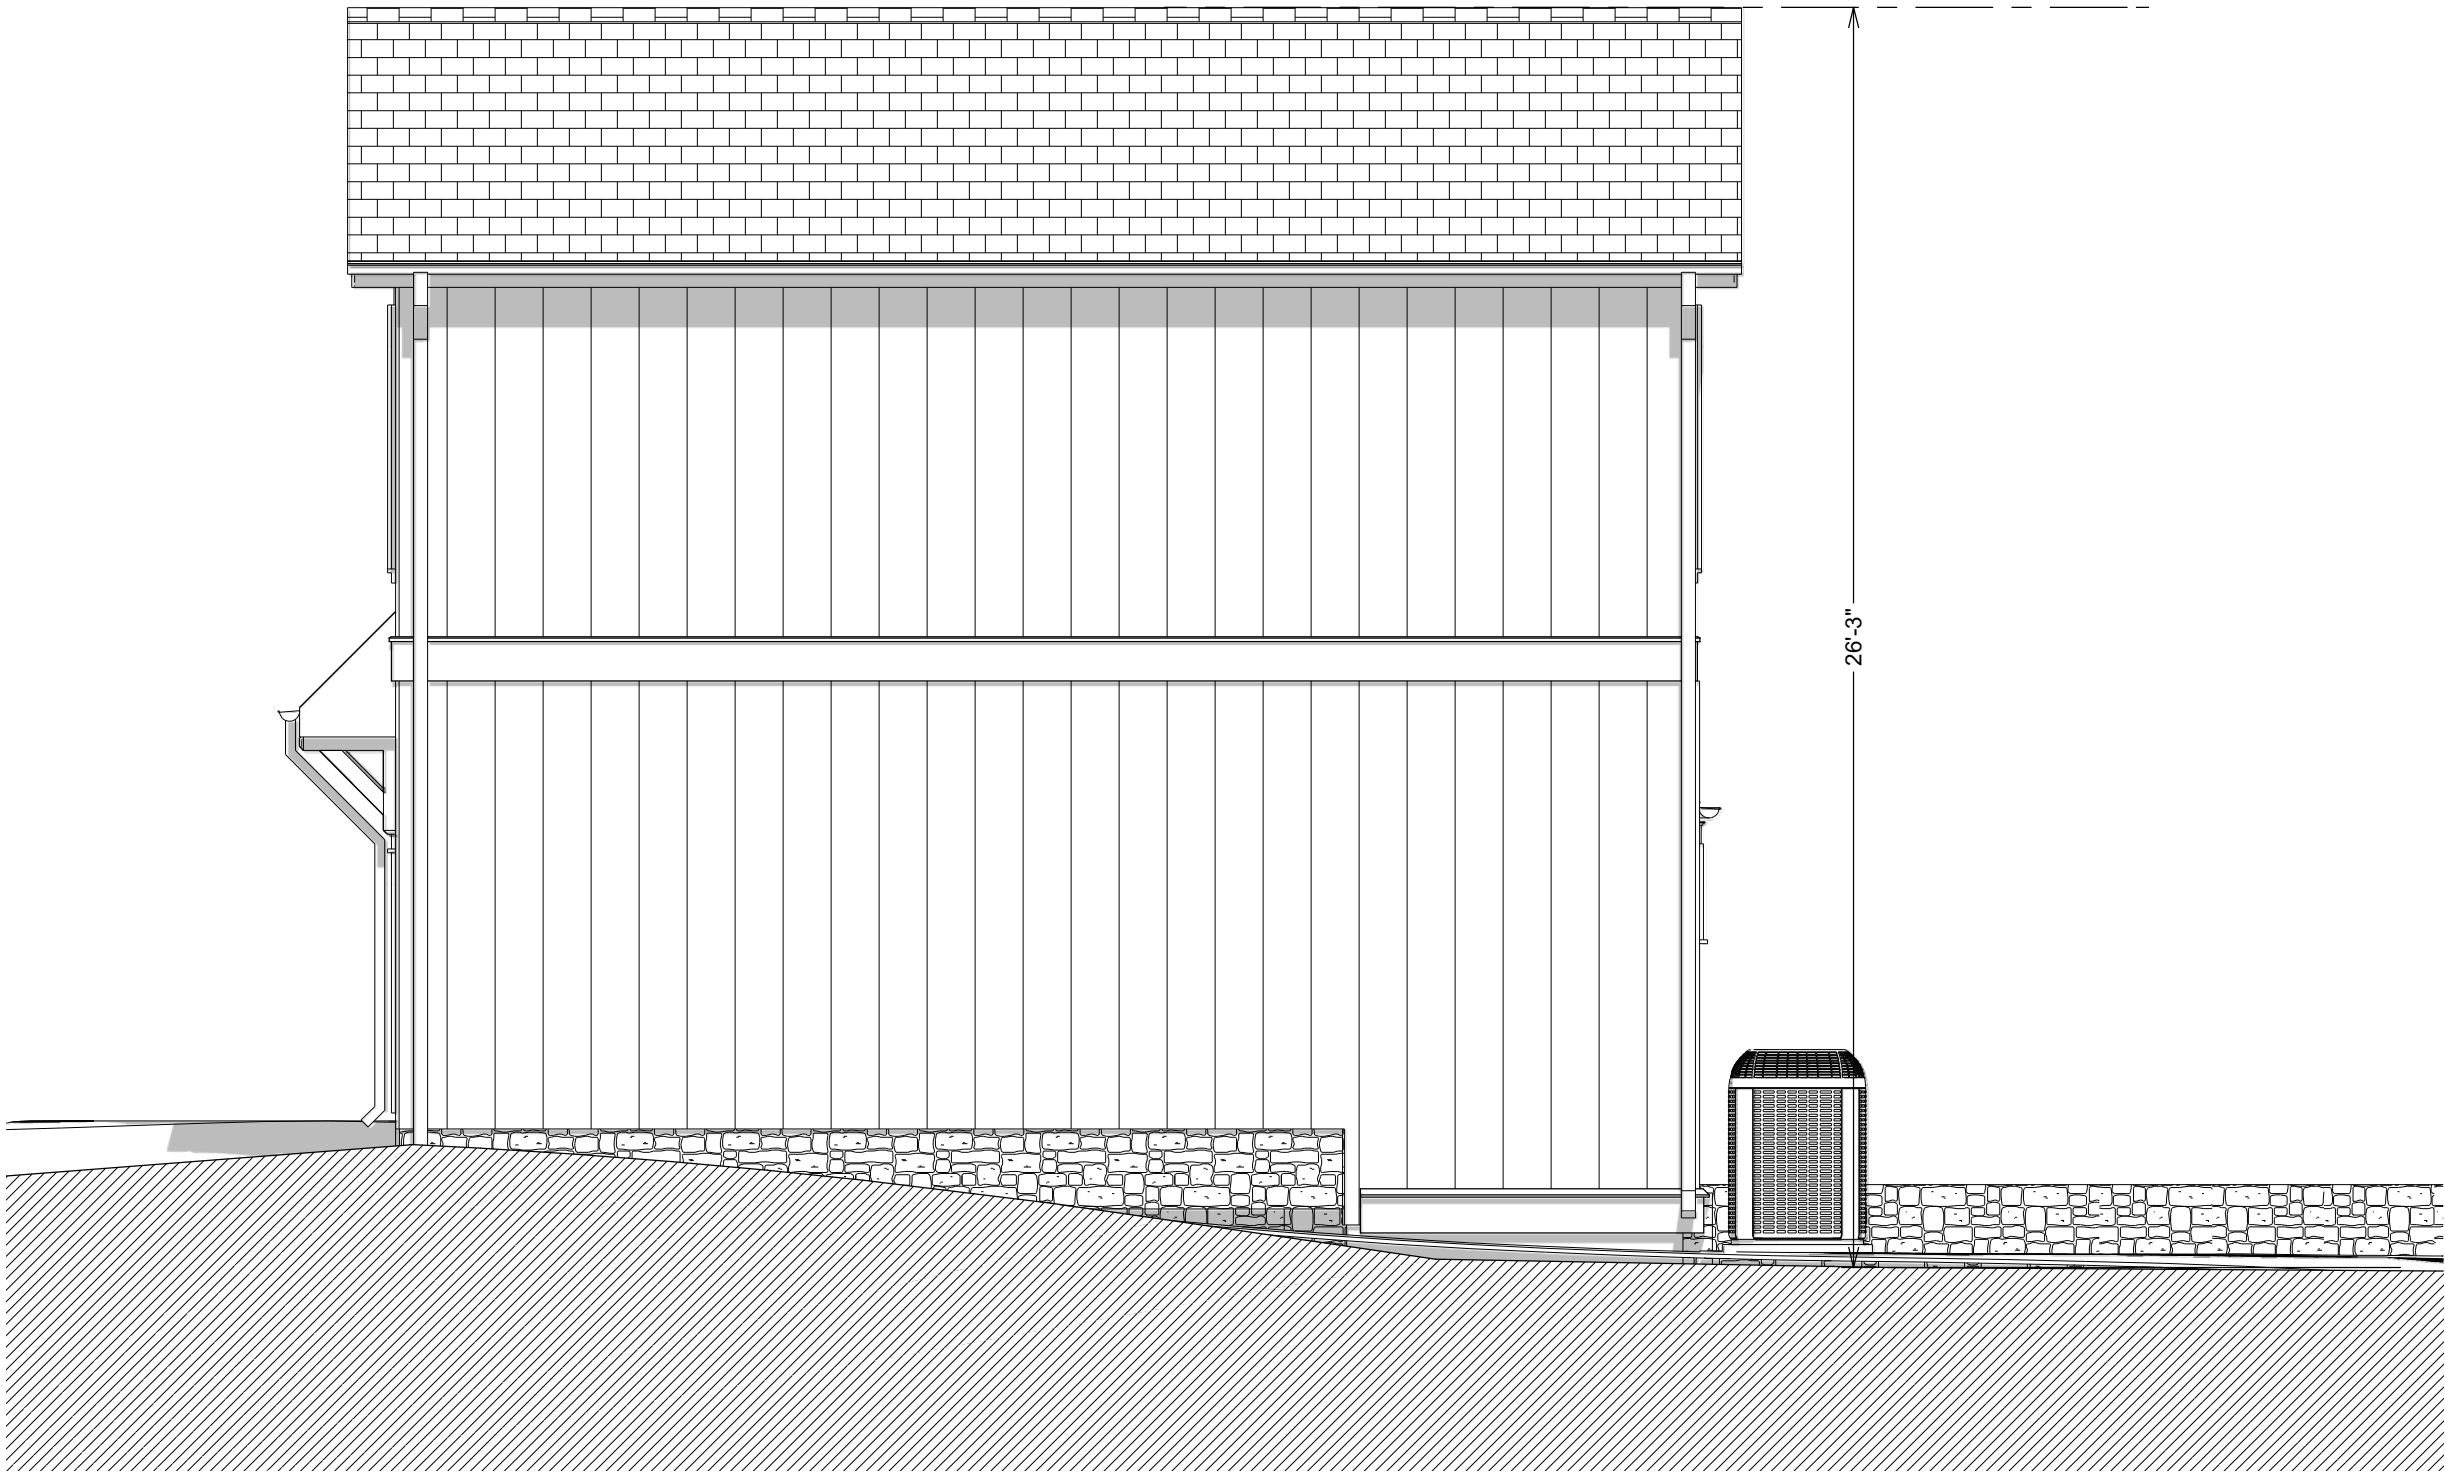

WEST ELEVATION

SCALE 1/4"=1'-0"



CHARLIE WILLIAMS DESIGN, INC.
1626 WINDSOR PLACE
LOUISVILLE, KY 40204
502 459 1810