


RECEIVED

MAR 07 2018
PLANNING &
DESIGN SERVICES

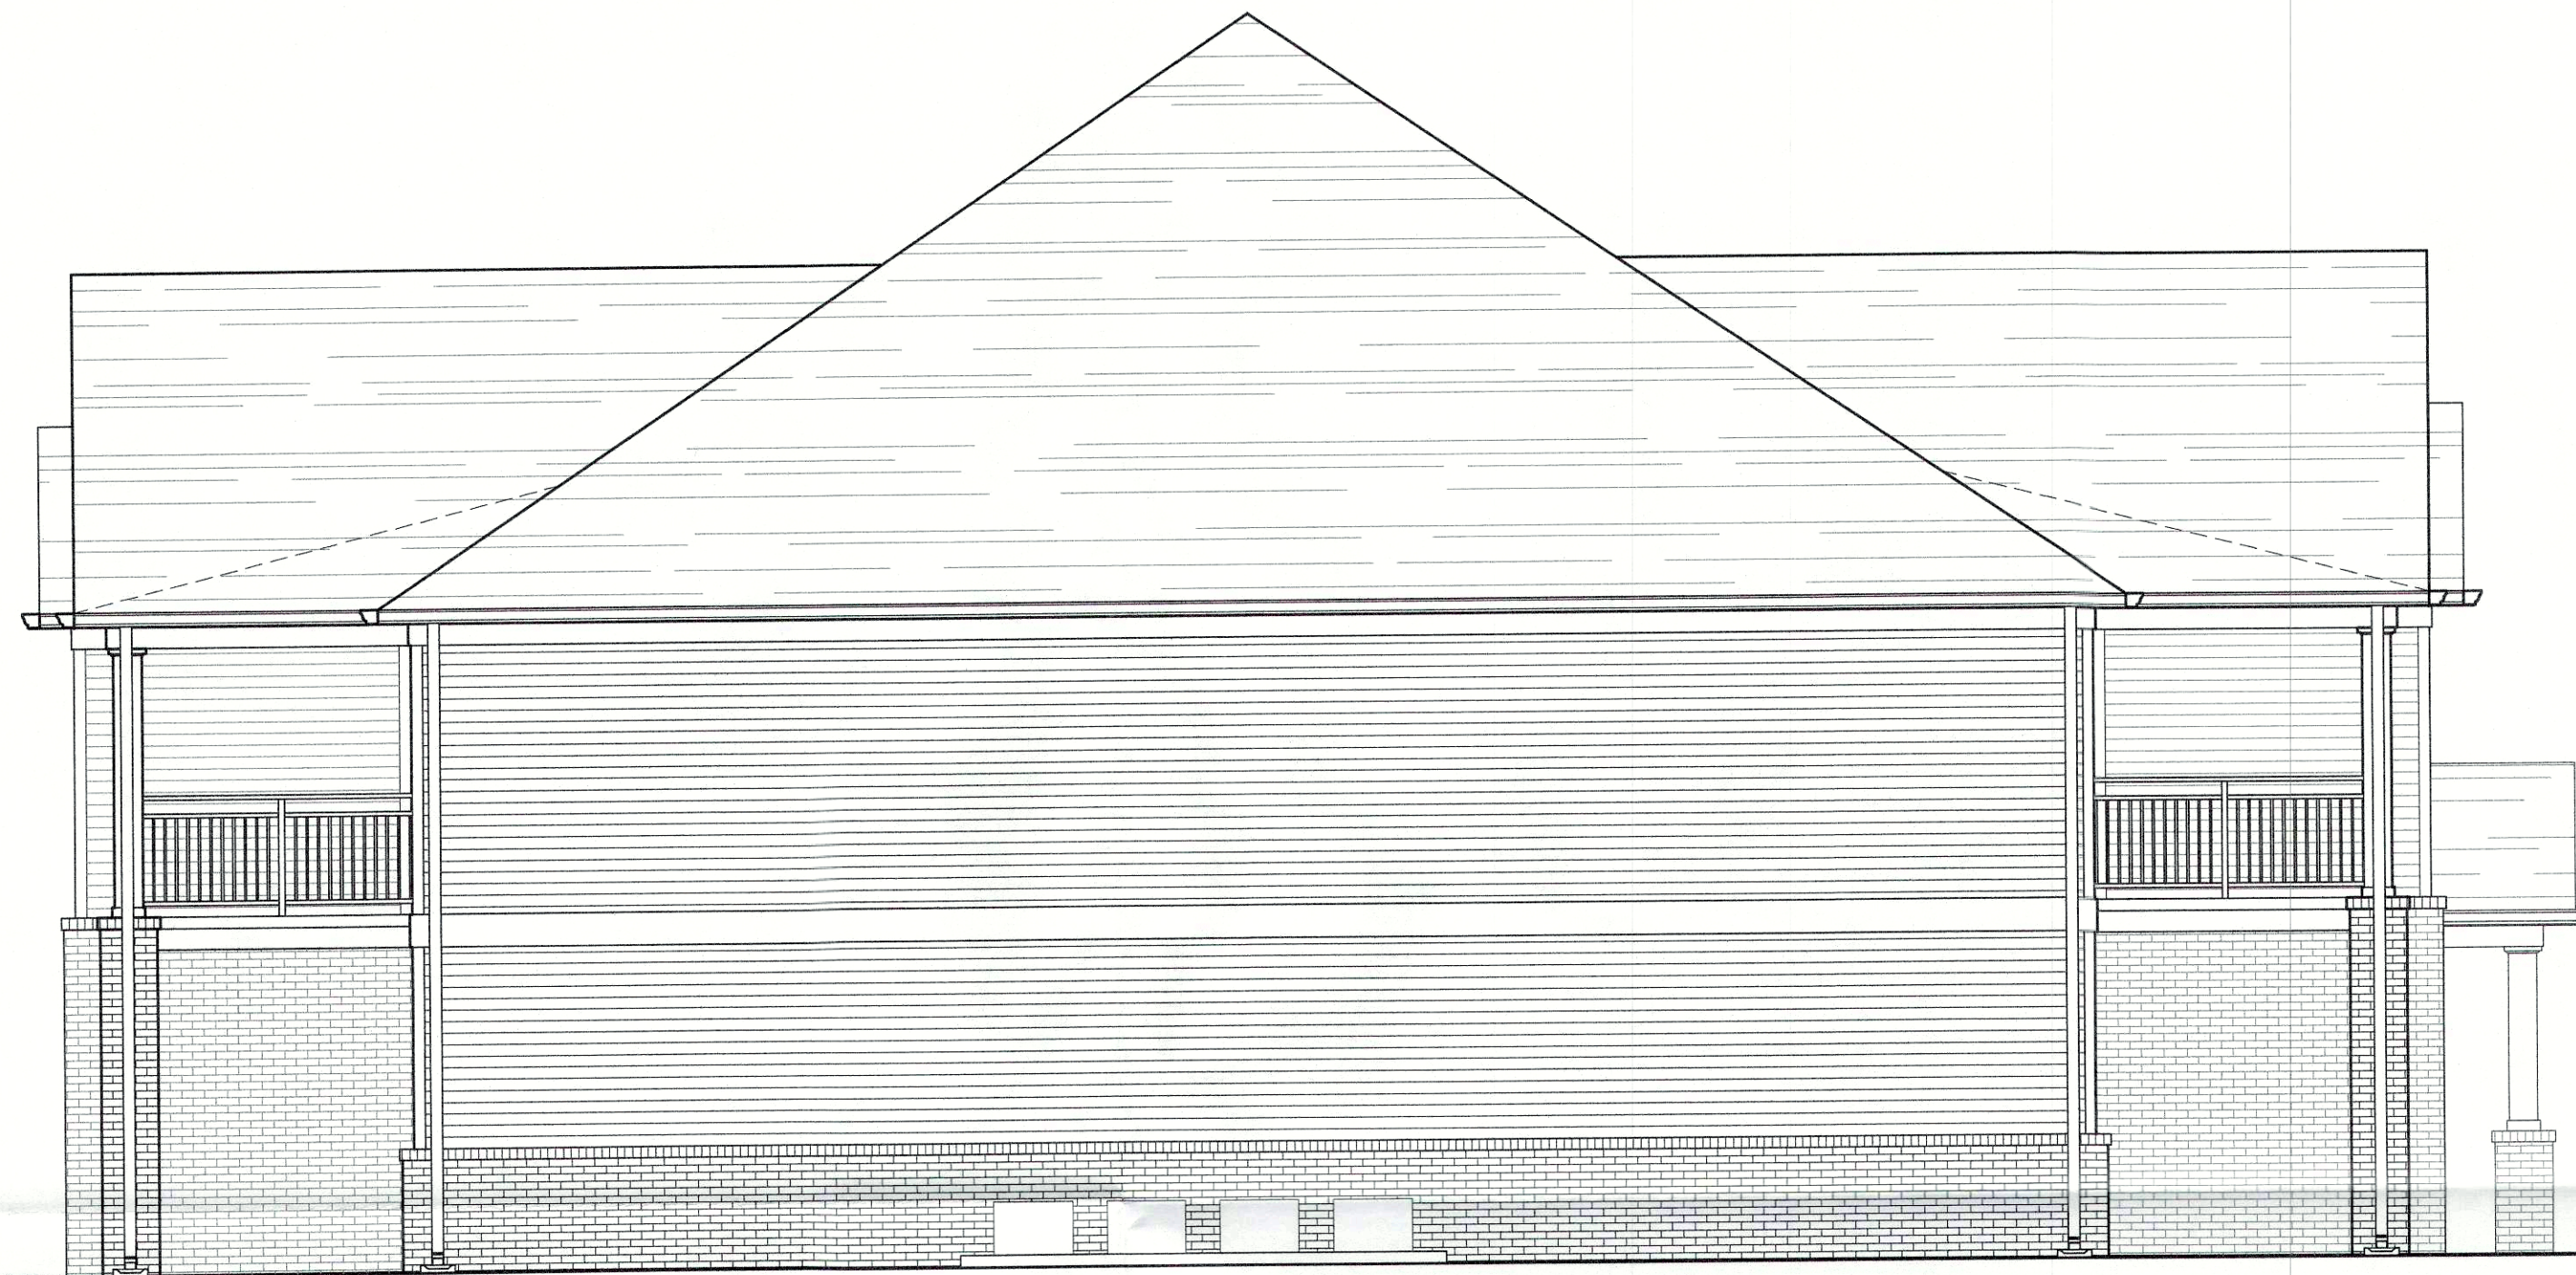

**BUILDING TYPE A1 (16-PLEX)
LEFT SIDE ELEVATION**

SCALE: 3/32" = 1'-0"



**BUILDING TYPE A1 (16-PLEX)
REAR ELEVATION**

SCALE: 3/32" = 1'-0"

THE DESIGN CONCEPT DEPICTED HERE-IN IS THE PROPERTY OF BAYUS DESIGN WORKS. USE OF THE CONCEPT SHALL ONLY BE DONE BY WRITTEN PERMISSION FROM BAYUS DESIGN WORKS.

JEFFERSONTOWN APARTMENTS

3625 CHARLANE PARKWAY
JEFFERSONTOWN, KENTUCKY
MARCH 2018

RECEIVED
MAR 07 2018
PLANNING &
DESIGN SERVICES

BAYUS *design*
WORKS

WORKS OF ARCHITECTURE
13050 Magisterial Drive, Suite 102 - Louisville, Kentucky, 40223
0. 502.426.8020 - f. 502.426.0527 - box1@bayusdesign.com