



studio kremer architects
3258 Ruckstuhl Parkway, Louisville, KY 40299
502.499.1100 FAX 499.1101

WILDWOOD GREEN APARTMENTS
6005 FERGUSON LANE &
7101 FERN RIDGE ROAD
LOUISVILLE - KENTUCKY


ELEVATIONS
WILDWOOD GREEN APARTMENTS
DATE: 10/10/16
DRAWN BY: J. KREMER
CHECKED BY: J. KREMER
REVISIONS

2015-93


A1.10

Building No. 2,12


BID SET

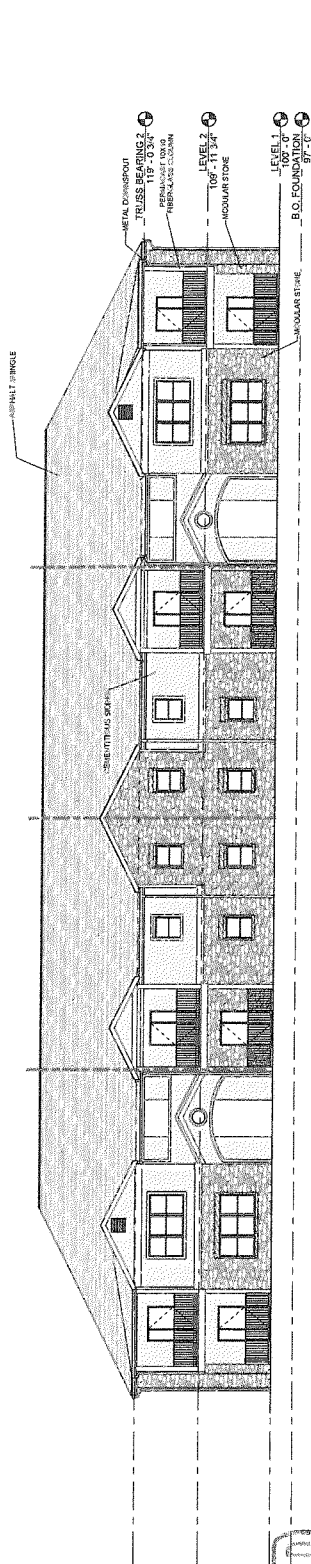

Building Type 1B - Front Elevation
Building No. 2,12
1/8" = 1'-0"

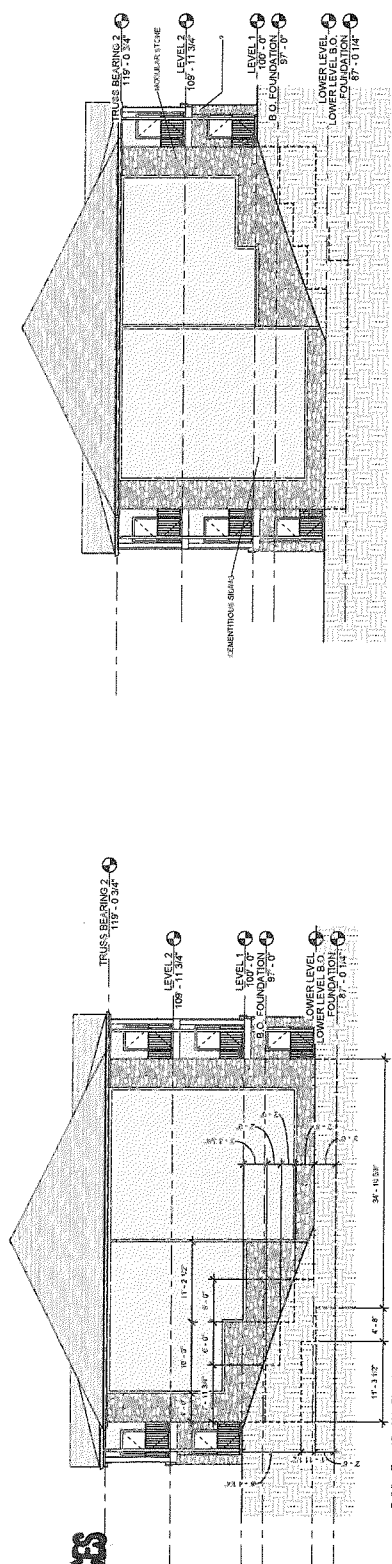

Building Type 1B - Side Elevation
Building No. 2,12
1/8" = 1'-0"

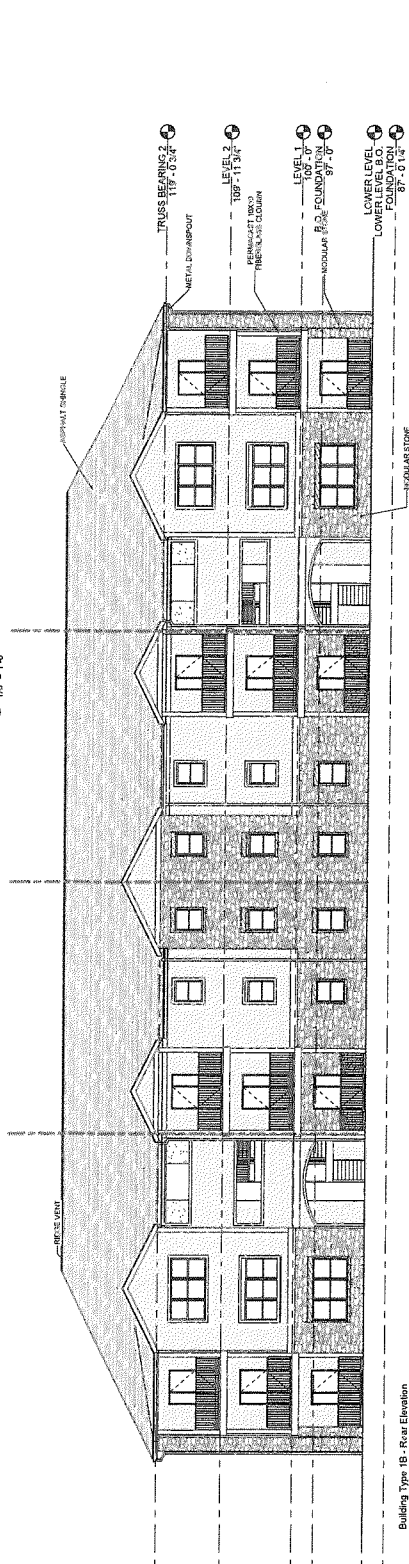

Building Type 1B - Rear Elevation
Building No. 2,12
1/8" = 1'-0"

RECEIVED

JAN 30 2017

PLANNING & DESIGN SERVICES

17 DEVLPLAN 10 10



studio kremer architects
3258 Ruckstuhl Parkway, Louisville, KY 40299
502.499.1100 FAX 499.1101

WILWOOD GREEN APARTMENTS
6005 FEGENBUSH LANE &
7101 FERN RIDGE ROAD
LOUISVILLE - KENTUCKY


ELEVATIONS
WILWOOD GREEN APARTMENTS
LOUISVILLE - KY

DATE: 12-22-19
DRAWN BY: JLS
CHECKED BY: JLS
REVISIONS:


2015-93

A1.5


BID SET
Building No. 7, 19, 20, 21, 25, 28, 29, 33

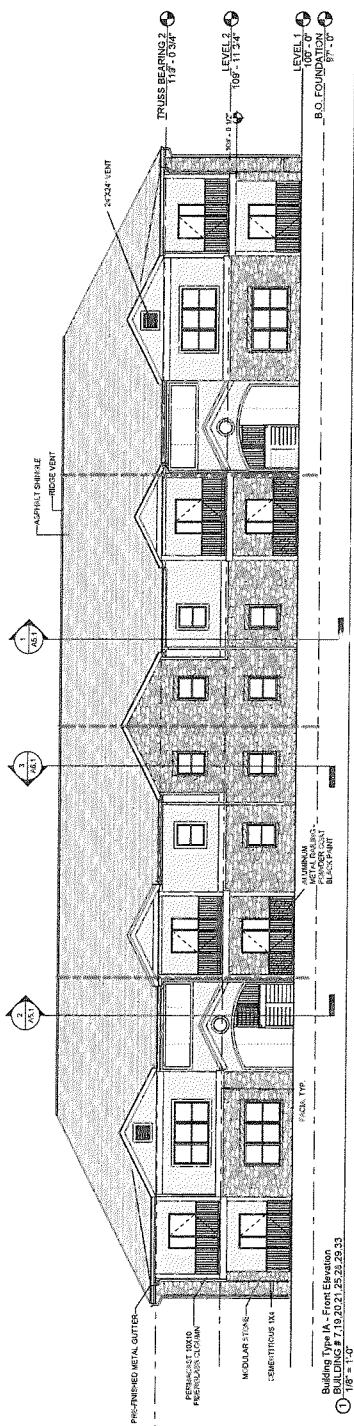

Building Type IA - Front Elevation
Building No. 7, 19, 20, 21, 25, 28, 33
1/8" = 1'-0"

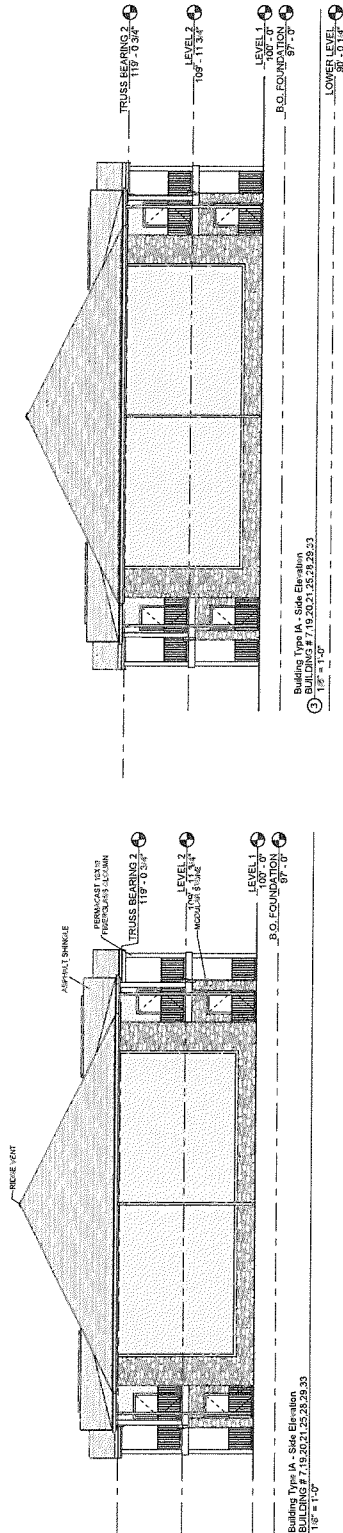

Building Type IA - Side Elevation
Building No. 7, 19, 20, 21, 25, 28, 33
1/8" = 1'-0"

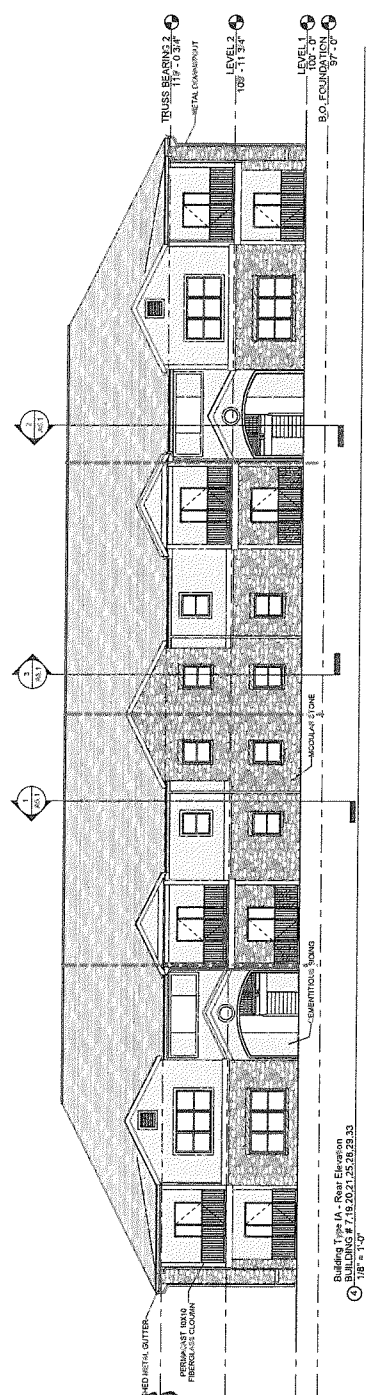

Building Type IA - Rear Elevation
Building No. 7, 19, 20, 21, 25, 28, 33
1/8" = 1'-0"

RECEIVED

JAN 30 2017


PLANNING & DESIGN SERVICES

RECEIVED


JAN 30 2017

PLANNING & DESIGN SERVICES


Building Type 2A - Front Elevation
Building No. 5,6,8,18,23,26,30,31,32,34,35
1/8" = 1'-0"

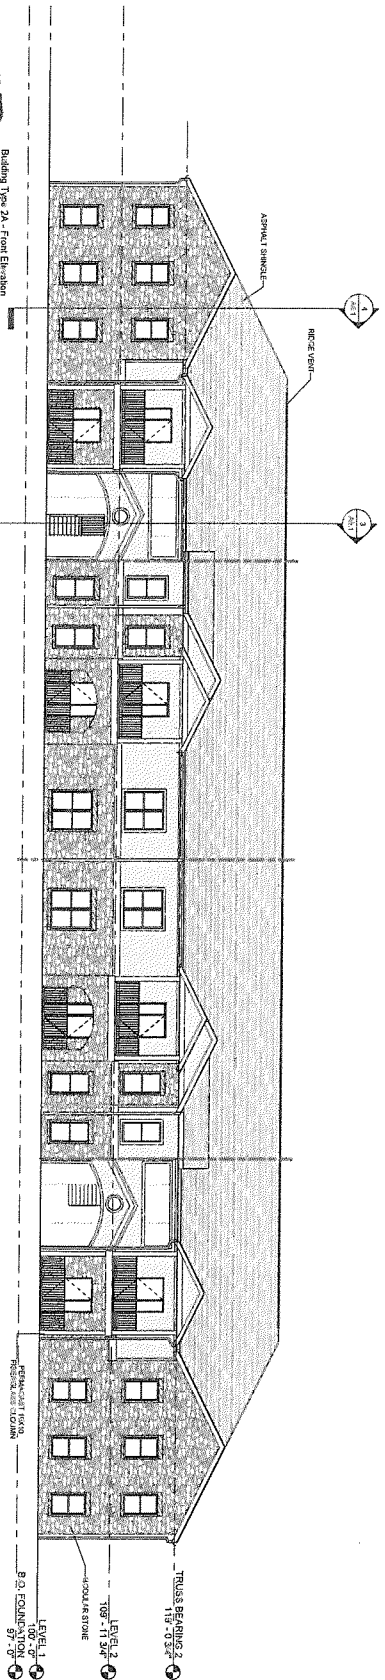


Building Type 2A - Side Elevation
Building No. 5,6,8,18,23,26,30,31,32,34,35
1/8" = 1'-0"

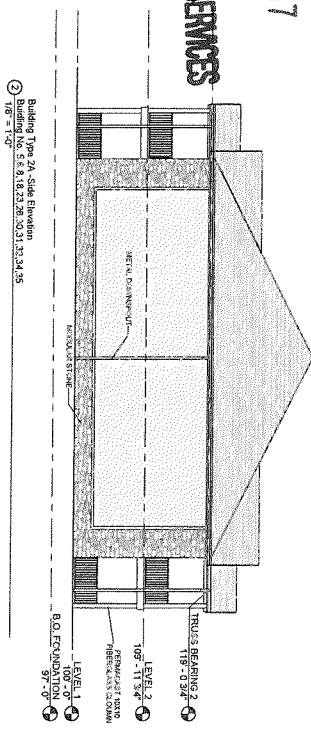

Building Type 2A - Side Elevation
Building No. 5,6,8,18,23,26,30,31,32,34,35
1/8" = 1'-0"

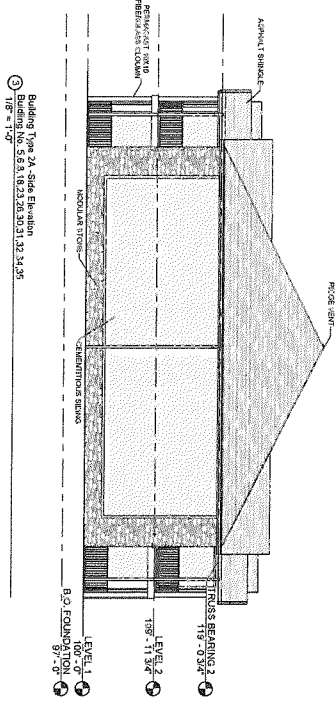

Building Type 2A - Rear Elevation
Building No. 5,6,8,18,23,26,30,31,32,34,35
1/8" = 1'-0"

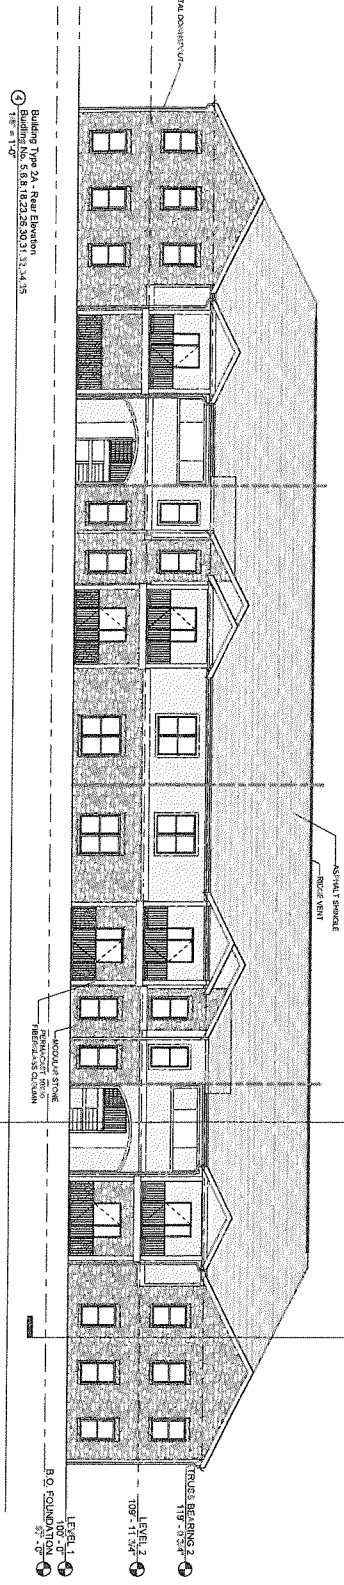

BID SET

Building No. 5,6,8,18,23,26,30,31,32,34,35

A2.5	2015-93	ELEVATIONS WILDWOOD GREEN APARTMENTS 6005 FEENBUSH LANE & 7101 FERN RIDGE ROAD LOUISVILLE - KENTUCKY	WILDWOOD GREEN APARTMENTS 6005 FEENBUSH LANE & 7101 FERN RIDGE ROAD LOUISVILLE - KENTUCKY	studio kremer architects 3258 Ruckriegel Parkway, Louisville, KY 40299 TEL 502.499.1100 FAX 499.1101	
------	---------	---	---	--	---


17 DEVELOP

RECEIVED


JAN 30 2017

PLANNING & DESIGN SERVICES


Building Type 2b - Front Elevation
BUILDING # 11,13,14
18'-11 3/4"

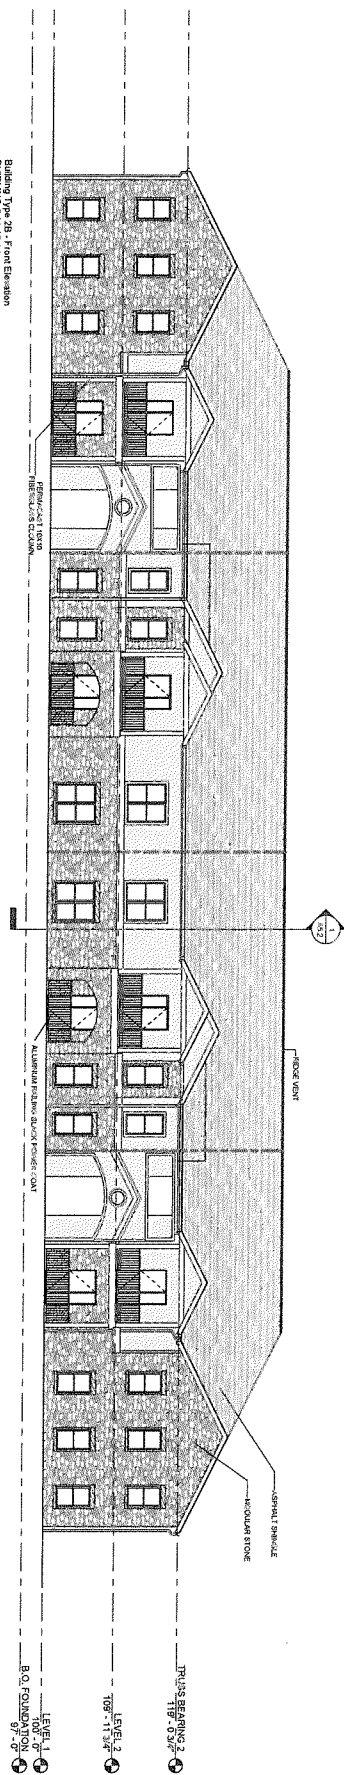


Building Type 2b - Side Elevation
BUILDING # 11,13,14
18'-11 3/4"

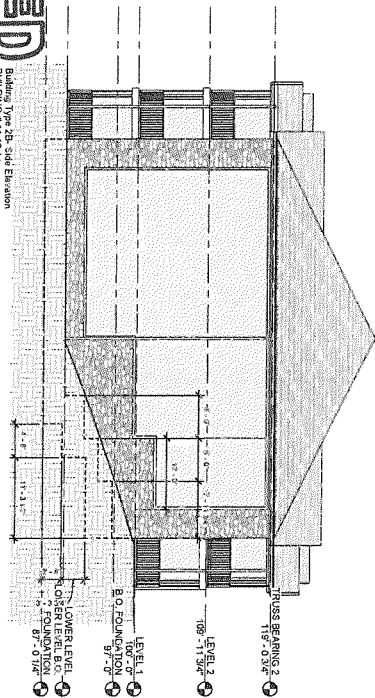

Building Type 2b - Side Elevation
BUILDING # 11,13,14
18'-11 3/4"

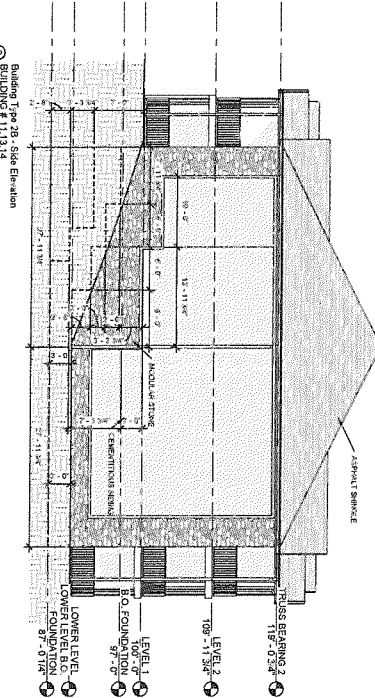

Building Type 2b - Rear Elevation
BUILDING # 11,13,14
18'-11 3/4"

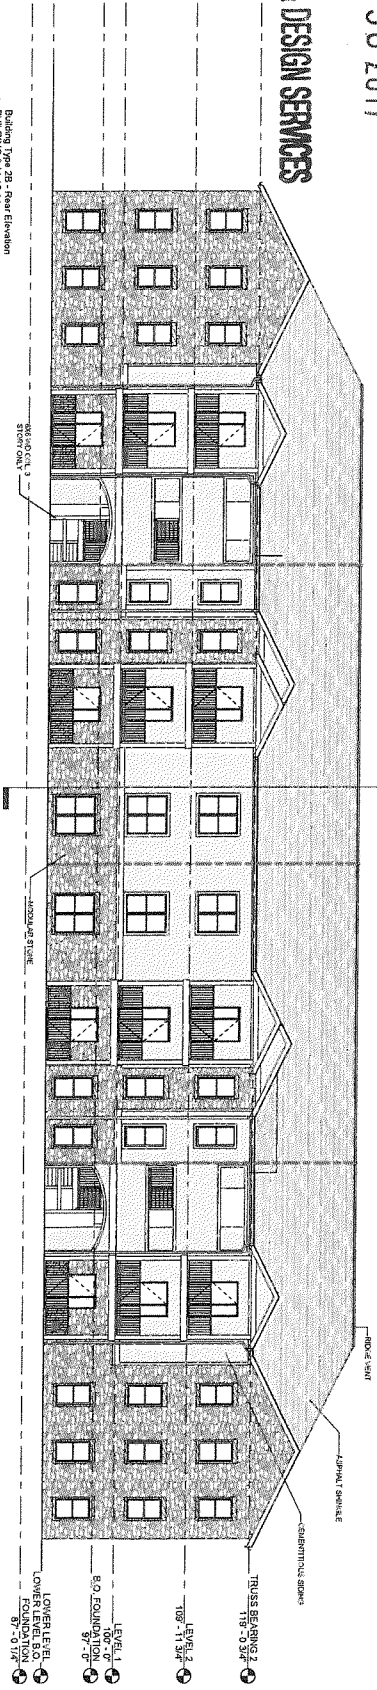

BID SET

Building No. 11,13,14


A2.10	DATE: 2/27/17 DRAWN BY: J. KREMER CHECKED BY: M. KREMER REVISIONS	ELEVATIONS WILDWOOD GREEN APARTMENTS 6005 FEGENBUSH LANE & 7101 FERN RIDGE ROAD LOUISVILLE - KENTUCKY	WILDWOOD GREEN APARTMENTS 6005 FEGENBUSH LANE & 7101 FERN RIDGE ROAD LOUISVILLE - KENTUCKY	studio kremer architects 3258 Ruckriegel Parkway, Louisville, KY 40299 TEL 502.499.1100 FAX 499.1101
-------	--	--	---	--




RECEIVED

JAN 30 2017


PLANNING & DESIGN SERVICES

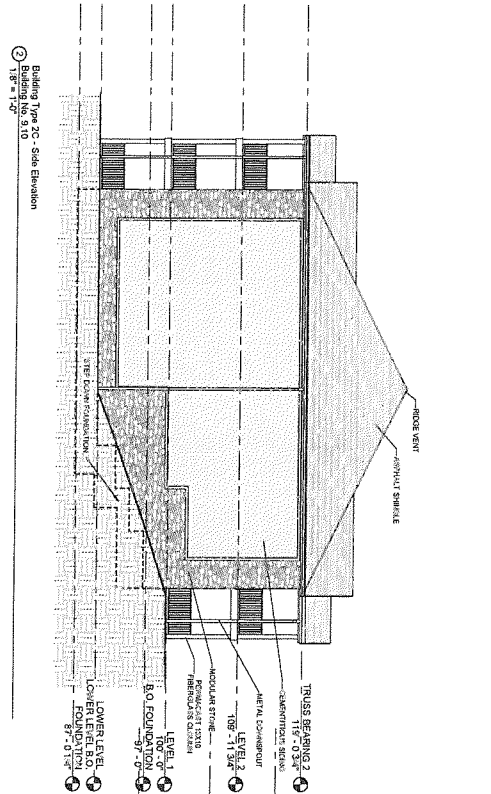


Building Type 2C - Side Elevation
② Building No. 9.10
1/8" = 1'-0"

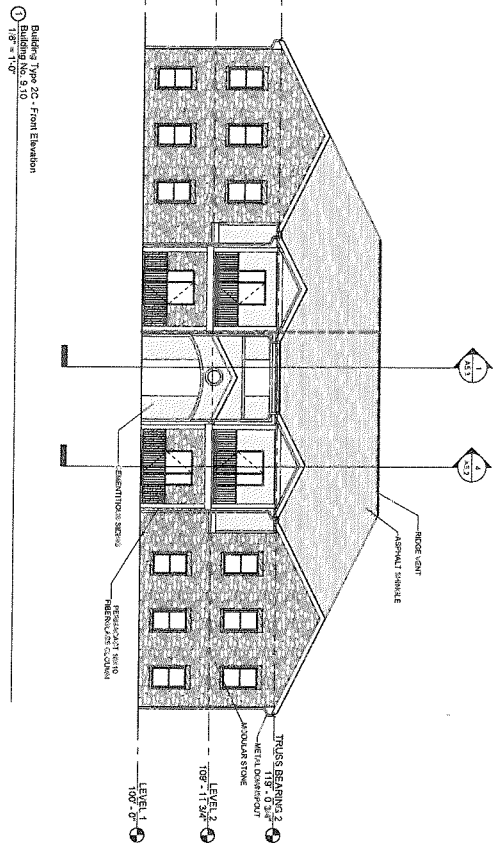

Building Type 2C - Front Elevation
① Building No. 9.10
1/8" = 1'-0"

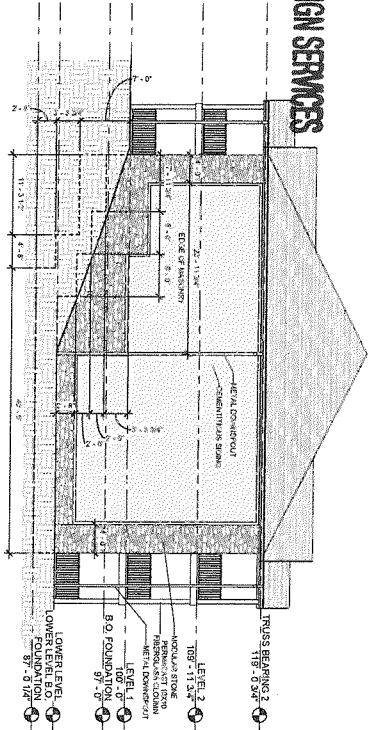

Building Type 2C - Side Elevation
② Building No. 9.10
1/8" = 1'-0"

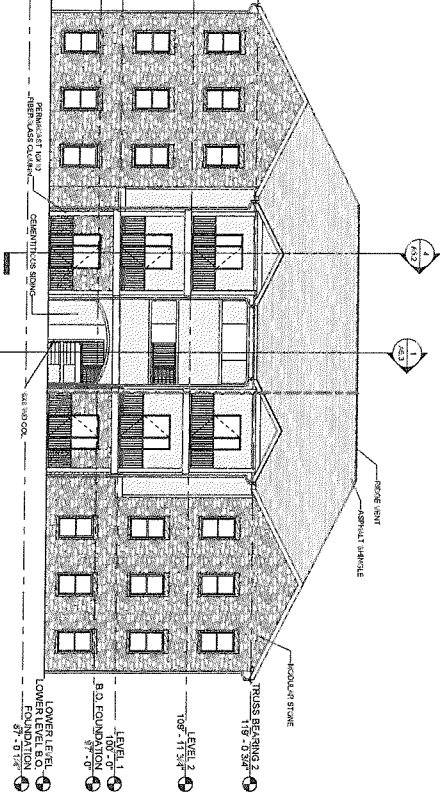

Building Type 2C - Rear Elevation
③ Building No. 9.10
1/8" = 1'-0"

BID SET

Building No. 9.10


A2.13	DATE: 1/2/2014 DRAWN BY: JRM CHECKED BY: JRM 2015-93	EXTERIOR ELEVATIONS WILDWOOD GREEN APARTMENTS 4905 FEGENBUSH LANE & 7101 FERN RIDGE ROAD LOUISVILLE - KENTUCKY	WILDWOOD GREEN APARTMENTS 6005 FEGENBUSH LANE & 7101 FERN RIDGE ROAD LOUISVILLE - KENTUCKY	studio kremer architects 3258 Ruckriegel Parkway, Louisville, KY 40299 TEL 502.499.1100 FAX 499.1101
-------	---	---	---	--





RECEIVED

JAN 30 2017


PLANNING & DESIGN SERVICES

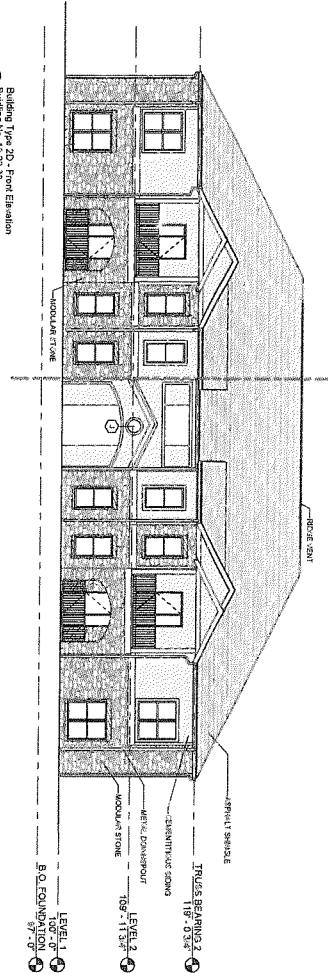

Building Type 20 - Front Elevation
Building No. 16, 22, 38
16 - 15'

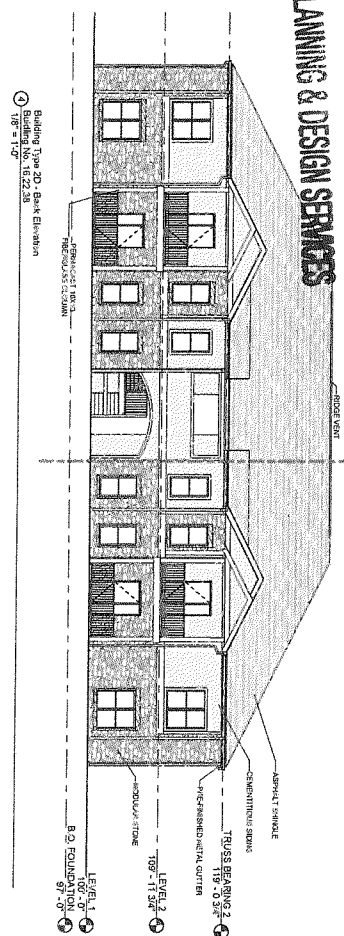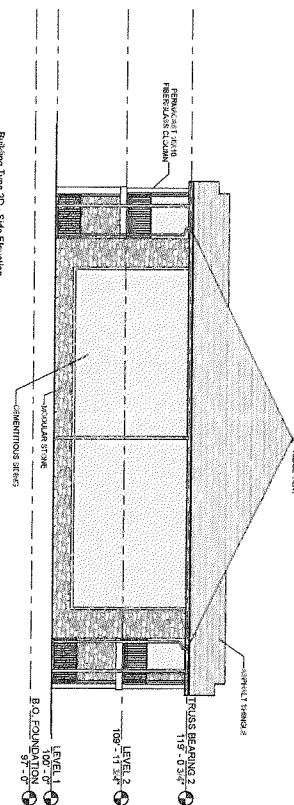

Building Type 20 - Back Elevation
Building No. 16, 22, 38
16 - 15'

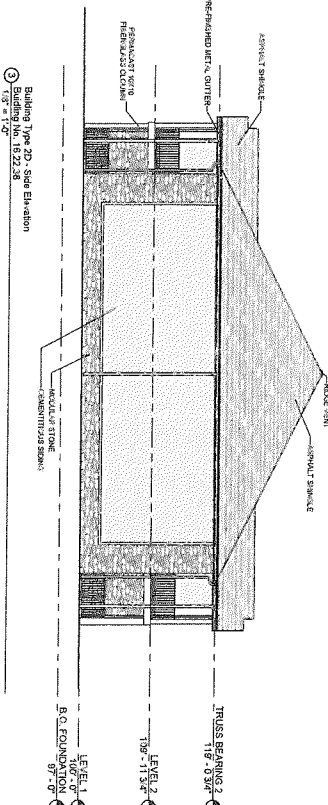

Building No. 16, 22, 38

BID SET


A2.17	2015-93	ELEVATIONS WILDWOOD GREEN APARTMENTS 6005 FEGENBUSH LANE & 7101 FERN RIDGE ROAD LOUISVILLE - KENTUCKY	WILDWOOD GREEN APARTMENTS 6005 FEGENBUSH LANE & 7101 FERN RIDGE ROAD LOUISVILLE - KENTUCKY	studio kremer architects 3258 Ruckriegel Parkway, Louisville, KY 40299 TEL 502.499.1100 FAX 499.1101
-------	---------	--	---	--




RECEIVED

JAN 30 2017


DESIGN SERVICES

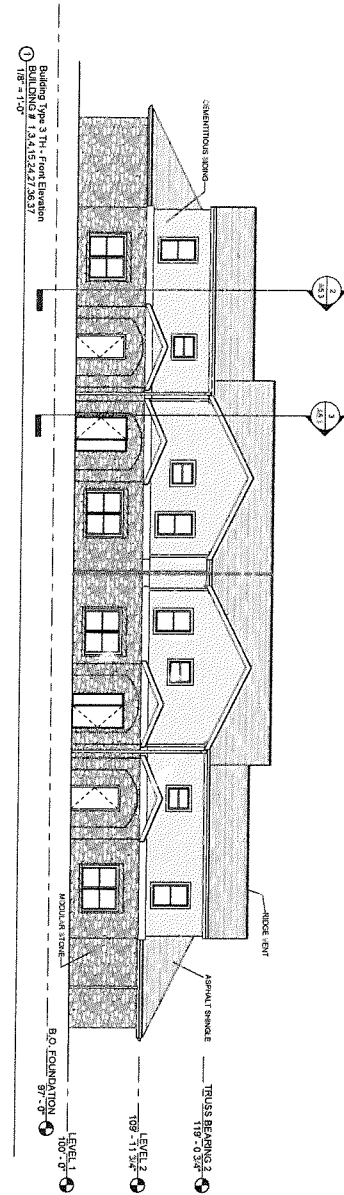


Building Type 3 TH - Front Elevation
BUILDING # 1,3,4,15,24,27,36,37
118' = 1'-0"

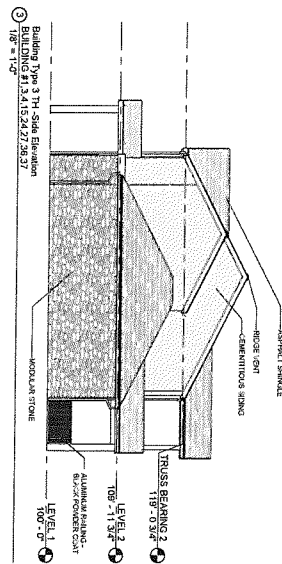

Building Type 3 TH - Side Elevation
BUILDING # 1,3,4,15,24,27,36,37
118' = 1'-0"

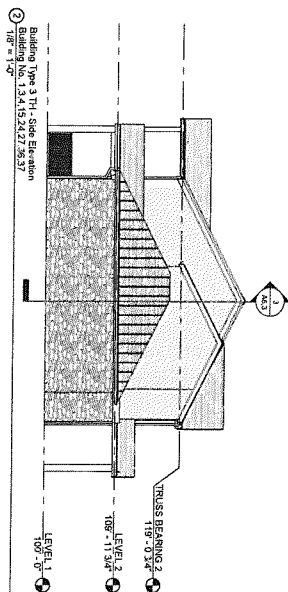

Building Type 3 TH - Rear Elevation
BUILDING # 1,3,4,15,24,27,36,37
118' = 1'-0"

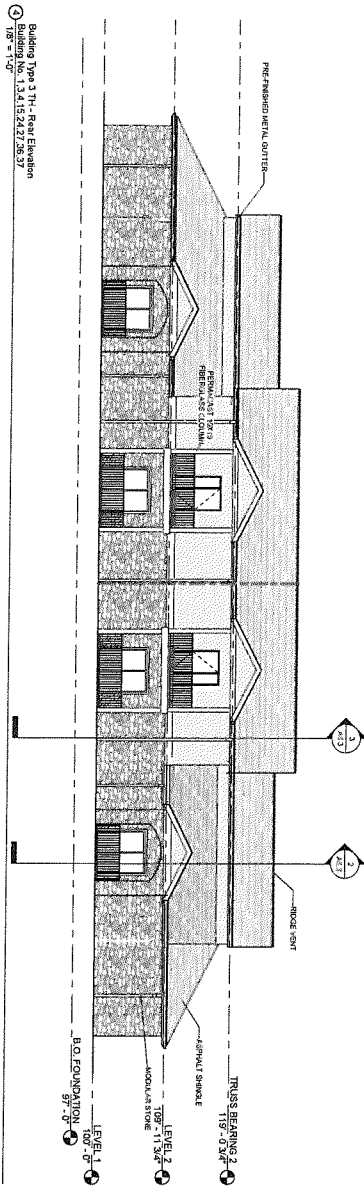


Building Type 3 TH - Front Elevation
BUILDING # 1,3,4,15,24,27,36,37
118' = 1'-0"

BID SET


Building No. 1,3,4,15,24,27,36,37

A3.4	DATE: 10/2/14 DRAWN BY: JH CHECKED BY: JH REVISIONS:	ELEVATIONS WILDWOOD GREEN APARTMENTS 6005 FEGENBUSH LANE & 7101 FERN RIDGE ROAD LOUISVILLE - KENTUCKY	WILDWOOD GREEN APARTMENTS 6005 FEGENBUSH LANE & 7101 FERN RIDGE ROAD LOUISVILLE - KENTUCKY	studio kremer architects 3258 Ruckriegel Parkway, Louisville, KY 40299 TEL 502.499.1100 FAX 499.1101
------	---	--	---	--




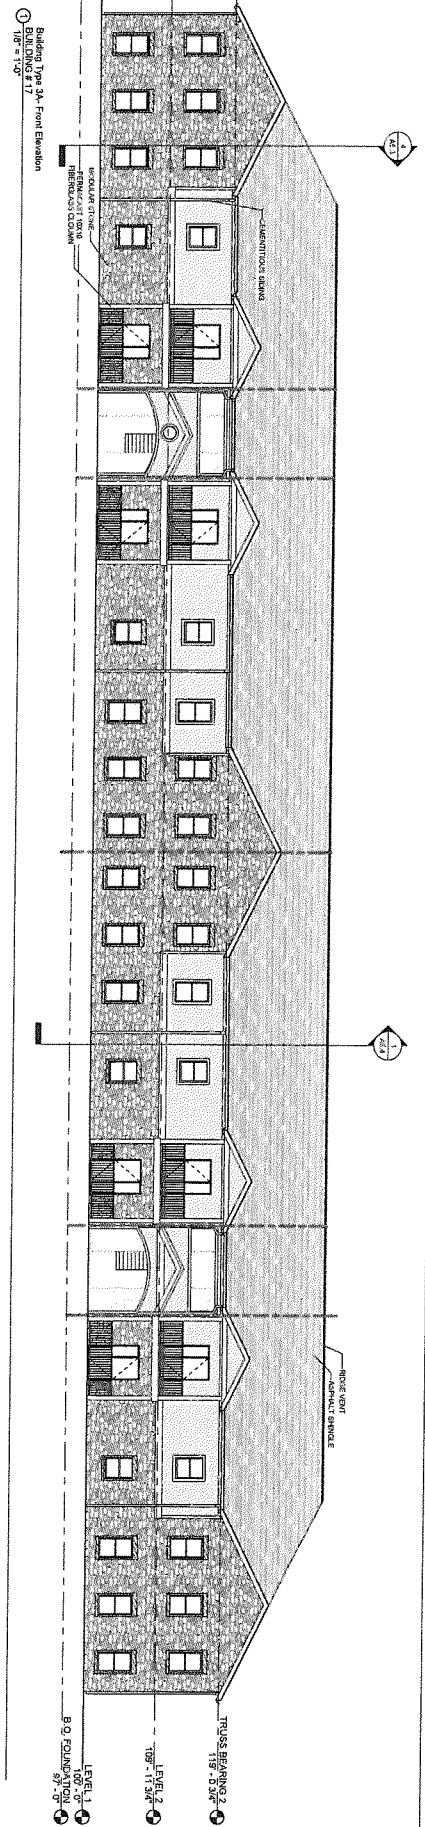


Building Type 3A - Front Elevation
 1/8" = 1'-0"

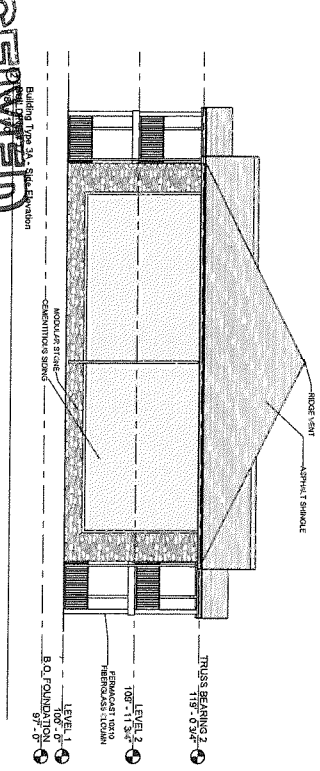

Building Type 3A - Side Elevation
 1/8" = 1'-0"

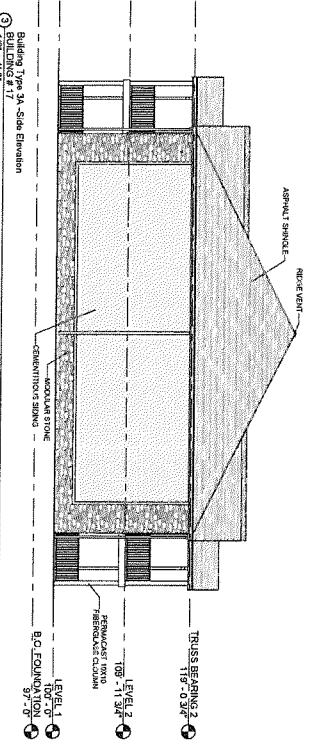

Building Type 3A - Side Elevation
 1/8" = 1'-0"

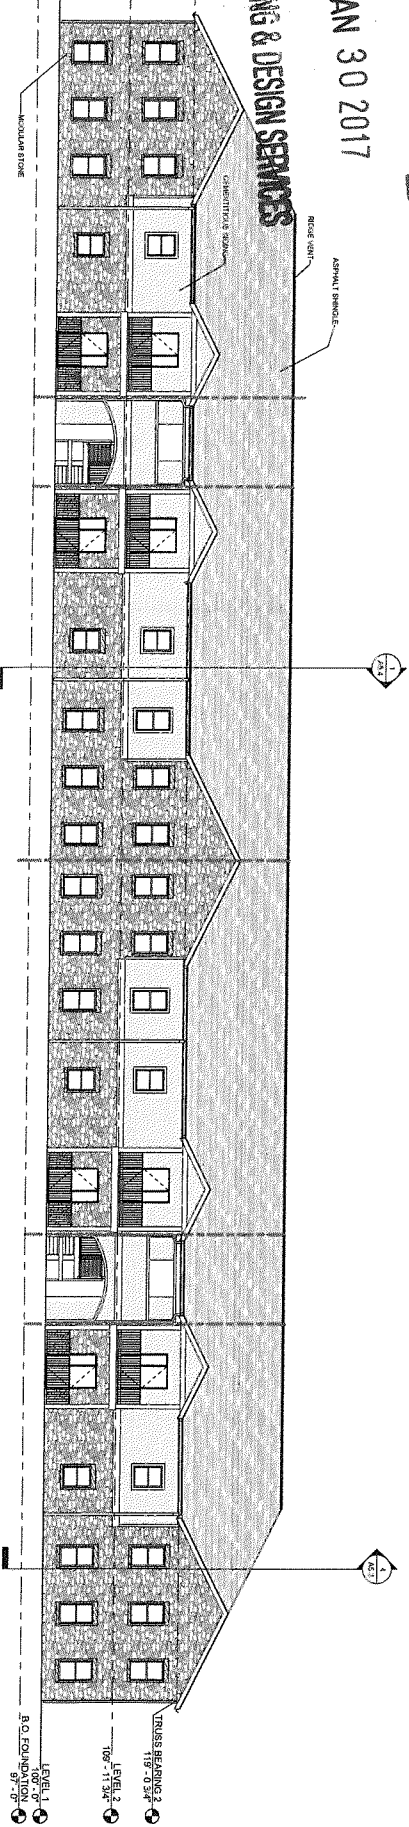

Building Type 3A - Rear Elevation
 1/8" = 1'-0"

RECEIVED

JAN 30 2017


PLANNING & DESIGN SERVICES

BID SET


Building No. 17

A3.9	DATE: 12/21/16 DRAWN BY: JMS REVISIONS:	ELEVATIONS WILDWOOD GREEN APARTMENTS 4805 FEGENBUSH LANE & 7101 FERN RIDGE ROAD (EIGHTH HILL - KENTUCKY)	WILDWOOD GREEN APARTMENTS 6005 FEGENBUSH LANE & 7101 FERN RIDGE ROAD LOUISVILLE - KENTUCKY	studio kremer architects 3258 Ruckriegel Parkway, Louisville, KY 40299 TEL 502.499.1100 FAX 499.1101
------	---	---	---	--




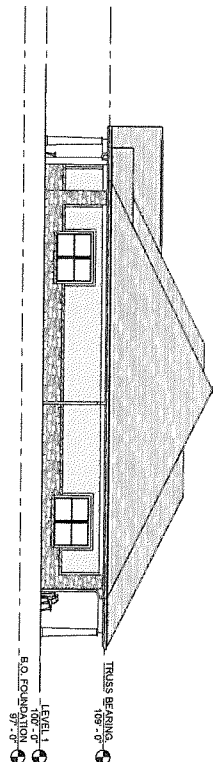


③ FRONT ELEVATION
1/8" = 1'-0"

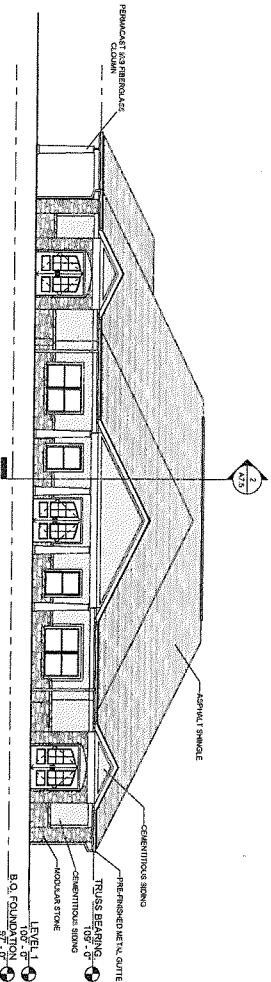

⑤ FRONT ELEVATION
1/8" = 1'-0"

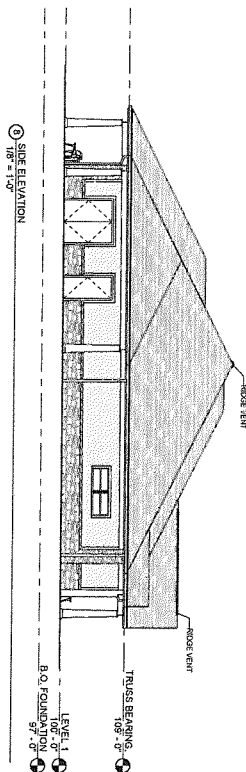

④ SIDE ELEVATION
1/8" = 1'-0"

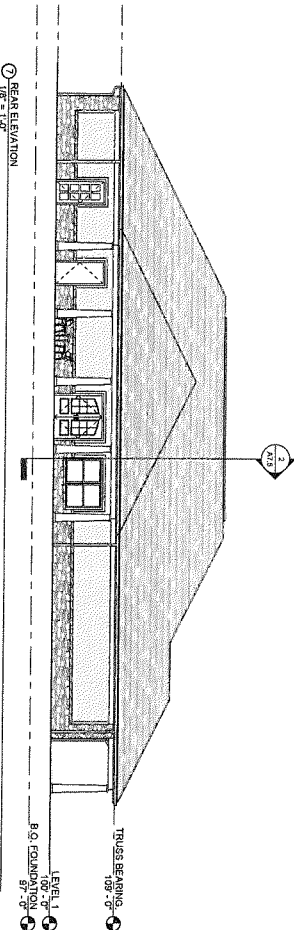

⑥ REAR ELEVATION
1/8" = 1'-0"

RECEIVED

JAN 30 2017

PLANNING & DESIGN SERVICES

BID SET

CLUBHOUSE

A7.4	DATE: 12-22-2016 DRAWN BY: J. KREMER CHECKED BY: M. KREMER	ELEVATIONS WILDWOOD GREEN APARTMENTS 6005 FEGENBUSH LANE & 7101 FERN RIDGE ROAD LOUISVILLE - KENTUCKY	WILDWOOD GREEN APARTMENTS 6005 FEGENBUSH LANE & 7101 FERN RIDGE ROAD LOUISVILLE - KENTUCKY	studio kremer architects 3258 Ruckriegel Parkway, Louisville, KY 40299 TEL 502.499.1100 FAX 499.1101	studio
------	--	--	---	--	--------