



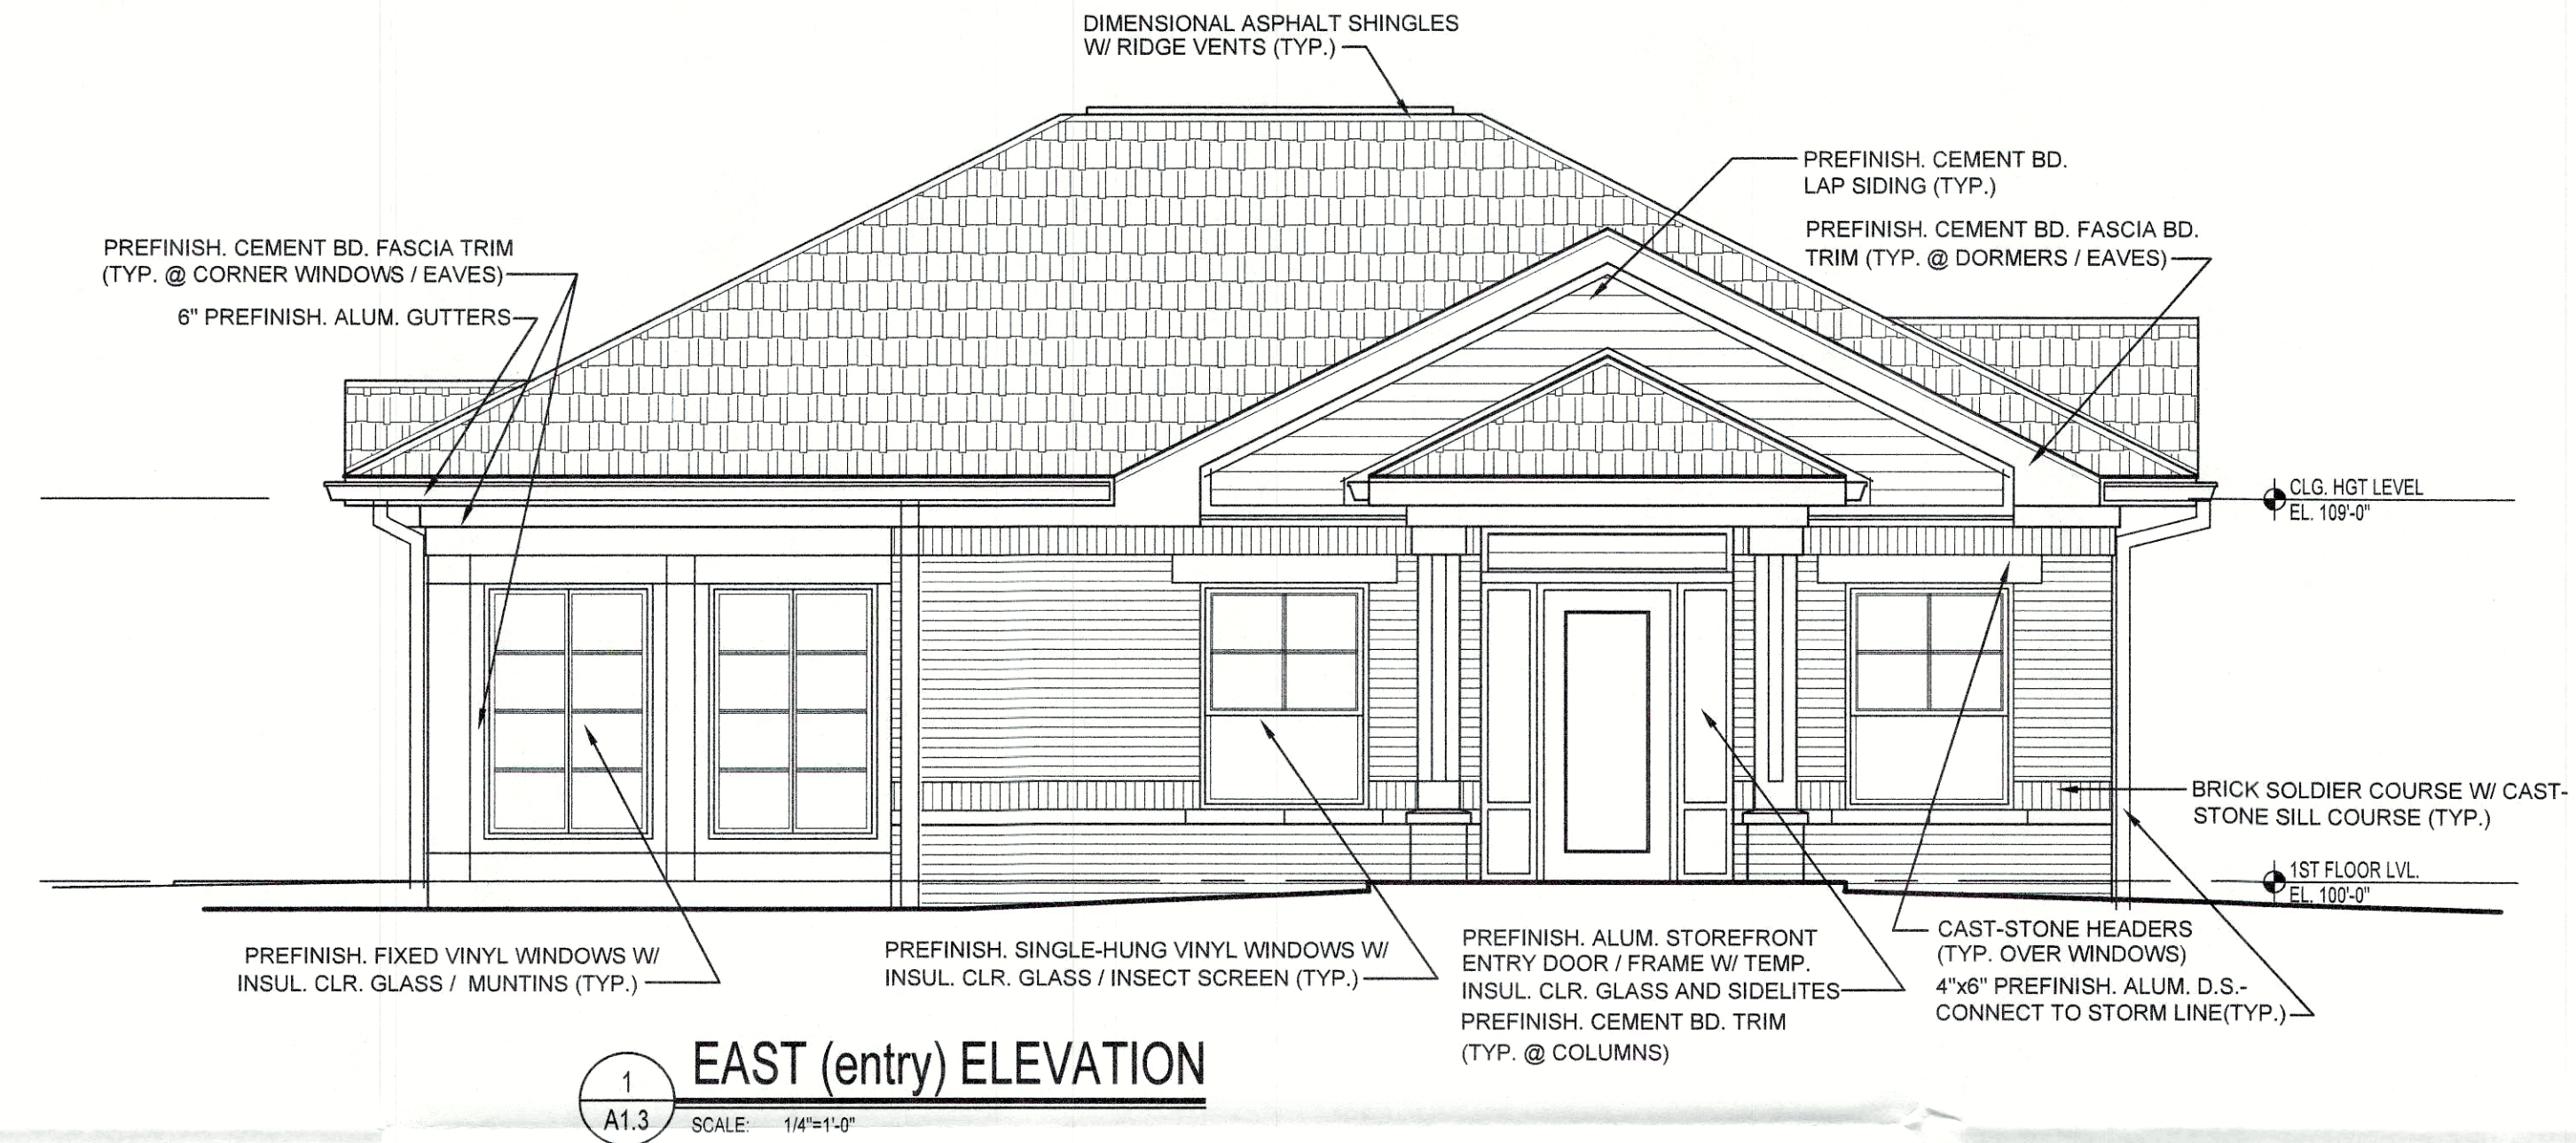


1 EAST (entry) ELEVATION
SCALE: 1/4"=1'-0"

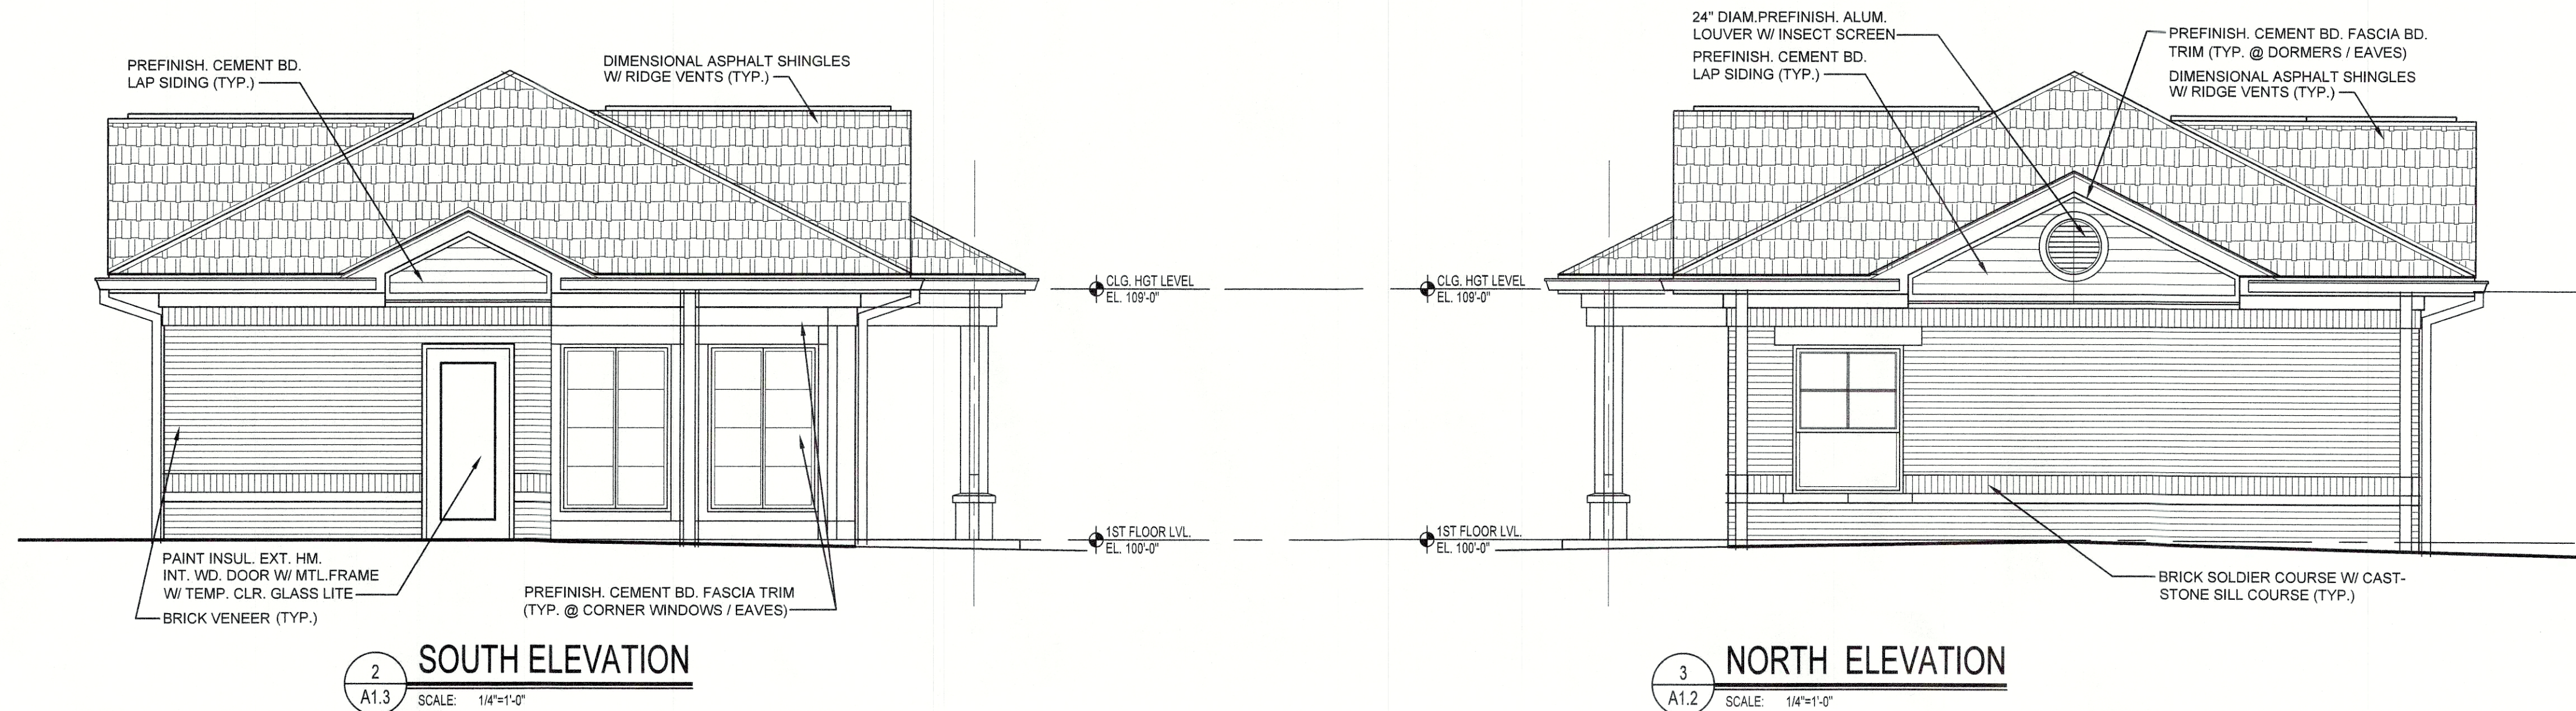

2 SOUTH ELEVATION
SCALE: 1/4"=1'-0"

3 NORTH ELEVATION
SCALE: 1/4"=1'-0"

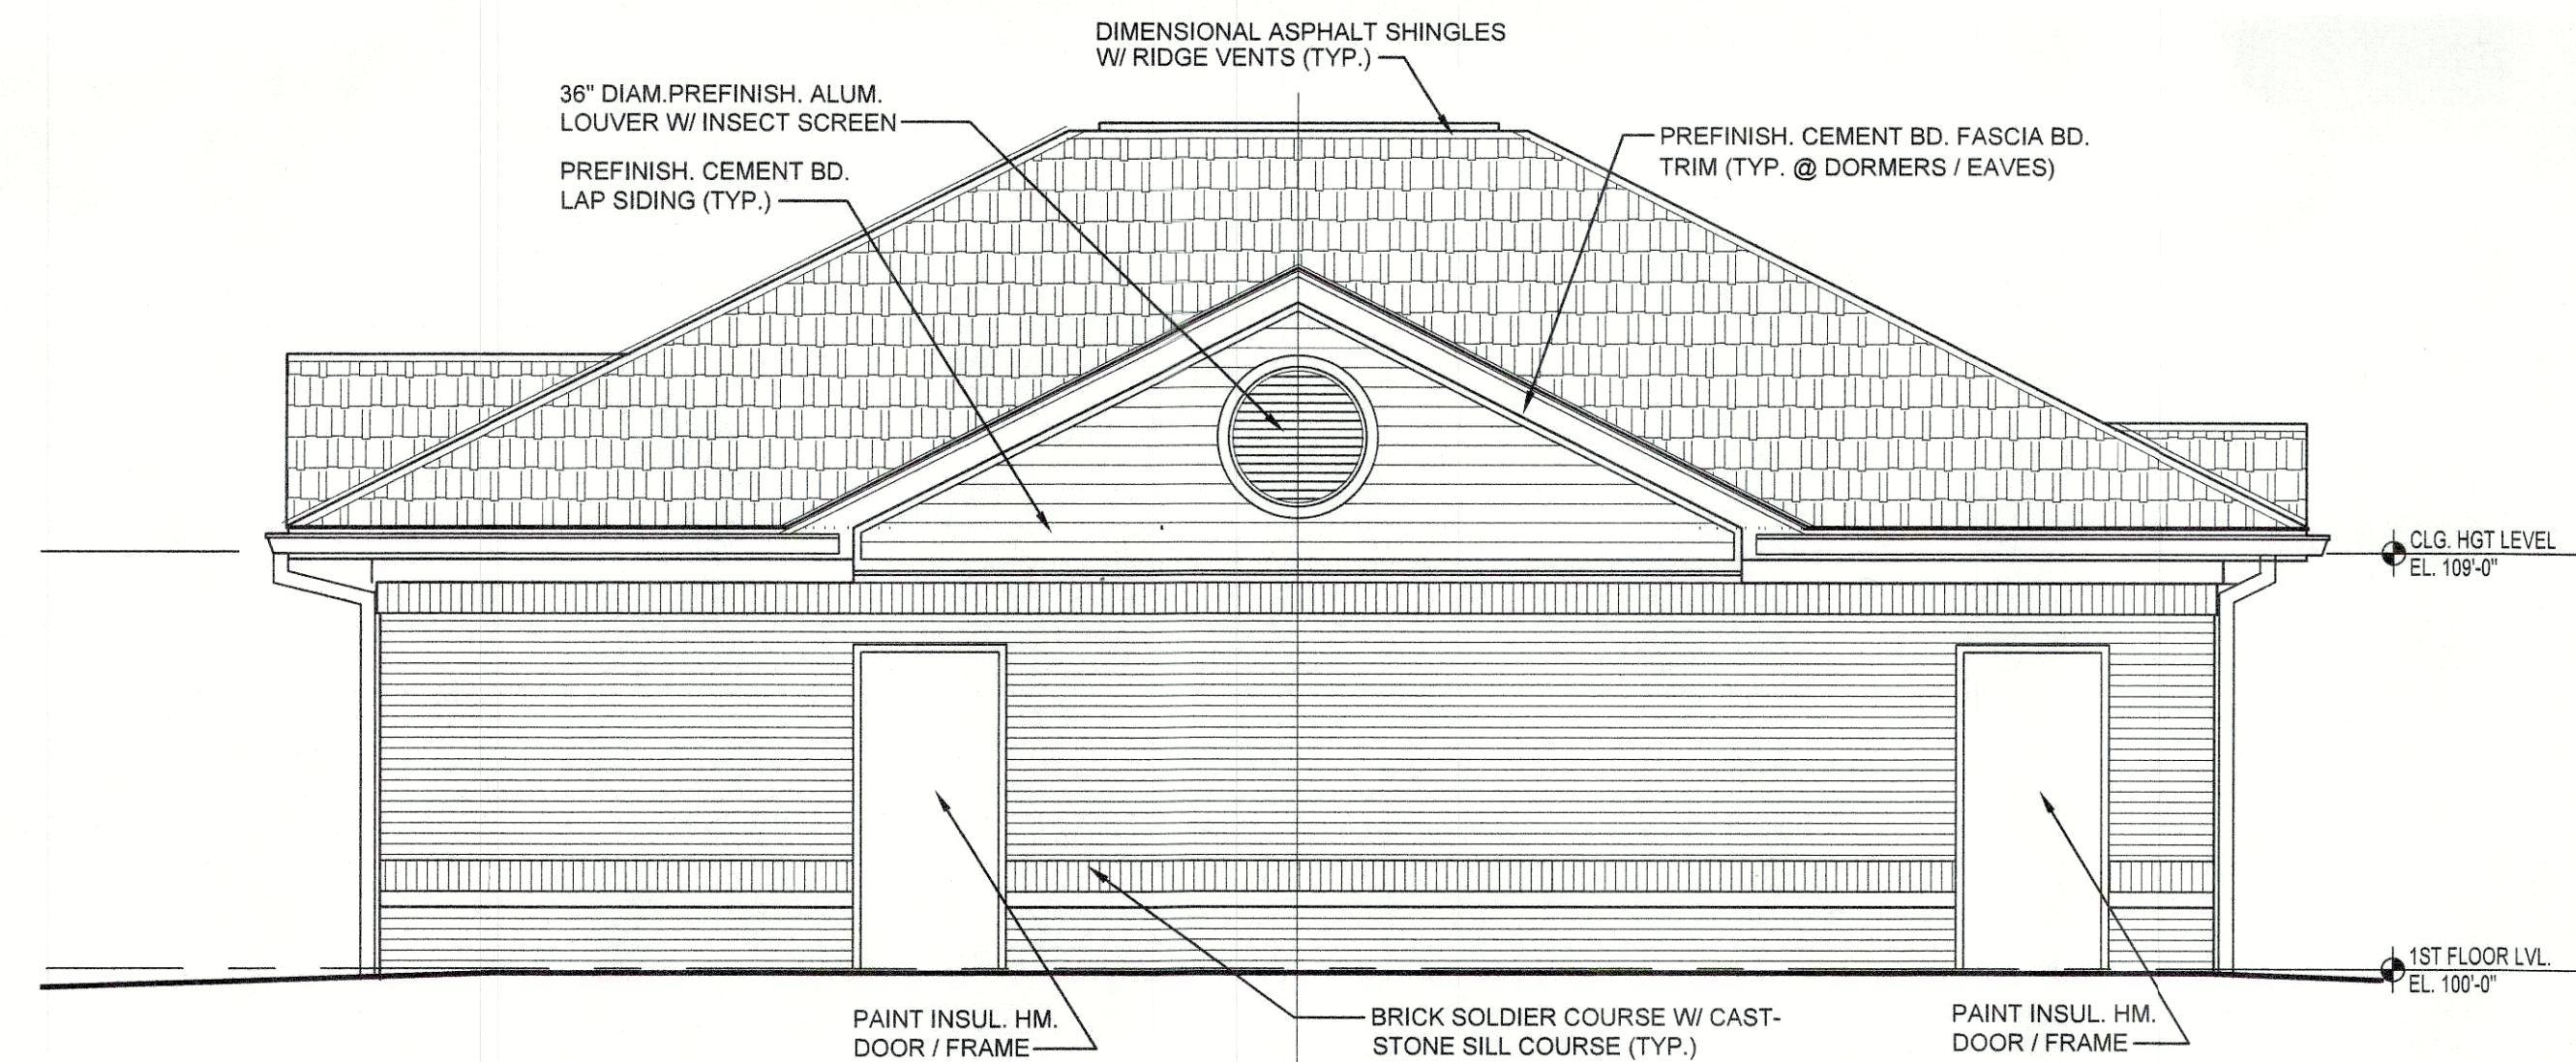

4 WEST (poolside) ELEVATION
SCALE: 1/4"=1'-0"