


**NOTE**  
 WHILE EACH ATTEMPT HAS BEEN MADE TO AVOID MISTAKES IN THE PREPARATION AND DESIGN OF THESE PLANS, PLANNING & DESIGN SERVICES, INC. (PDS) DOES NOT GUARANTEE AGAINST HUMAN ERROR. THE CONTRACTOR ON THE JOB MUST CHECK ALL LOCAL CODES AND REGULATIONS PRIOR TO THE START OF ACTUAL CONSTRUCTION. PDS AND ITS DESIGNERS ASSUME NO RESPONSIBILITY FOR ANY DAMAGES, INCLUDING STRUCTURAL FAILURES, DUE TO ANY ERRORS, OMISSIONS OR TOLERANCES IN THE DESIGN OF BLUEPRINTS.

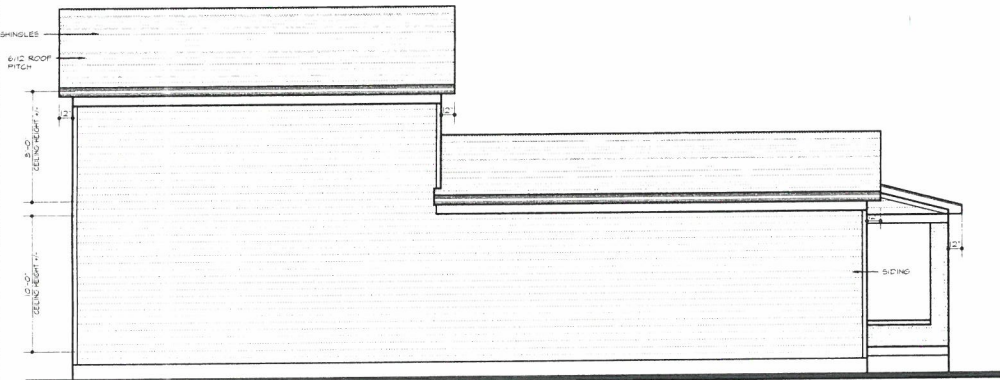


**LEFT SIDE**

SCALE 1/4" = 1'-0"



**FRONT ELEVATION**

SCALE 1/4" = 1'-0"

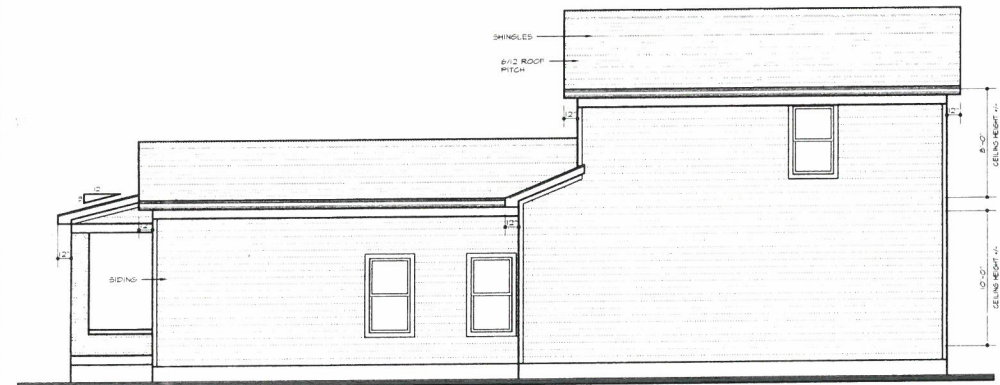

**RIGHT SIDE**

SCALE 1/4" = 1'-0"



**REAR ELEVATION**

SCALE 1/4" = 1'-0"

REVISIONS	
DATE	REV. NO.

RESIDENCE FOR:



**PLAN AHEAD INC.**  
 CUSTOM & STOCKHOUSE PLANNING  
 1008 LEBLANCHE STREET  
 PHOENIX, AZ 85014-7228  
 WWW.PLANAHEADINC.COM



FILE: PA02850  
 DATE: 5/09/23  
 DRAWN BY: A.WILLIAMS

**A-1**

**RECEIVED**

MAY 26 2023

**PLANNING & DESIGN SERVICES**

23-VARIANCE-0085