

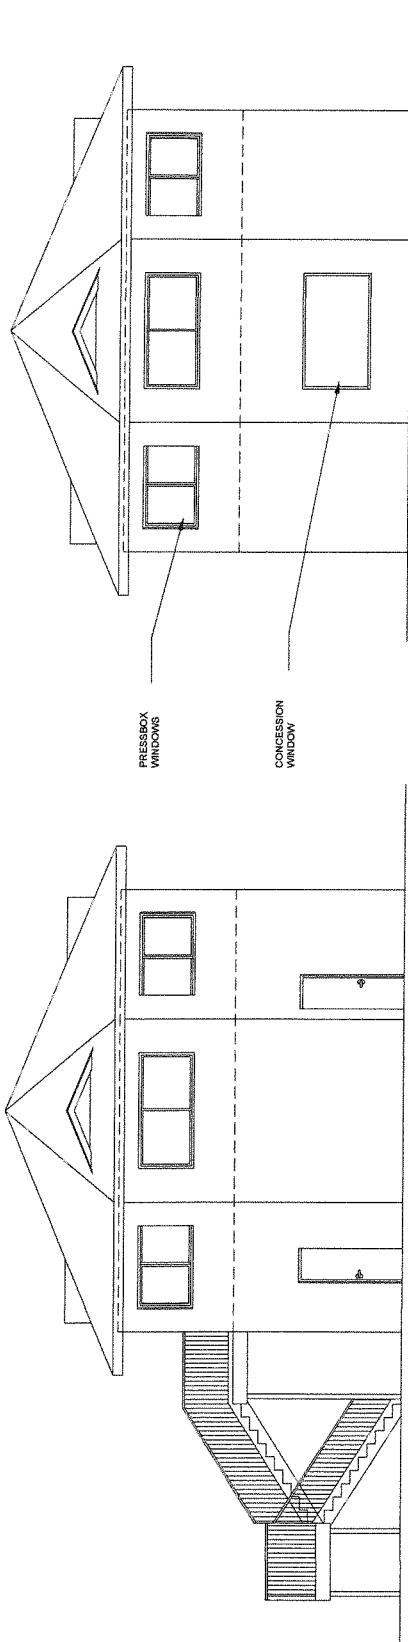


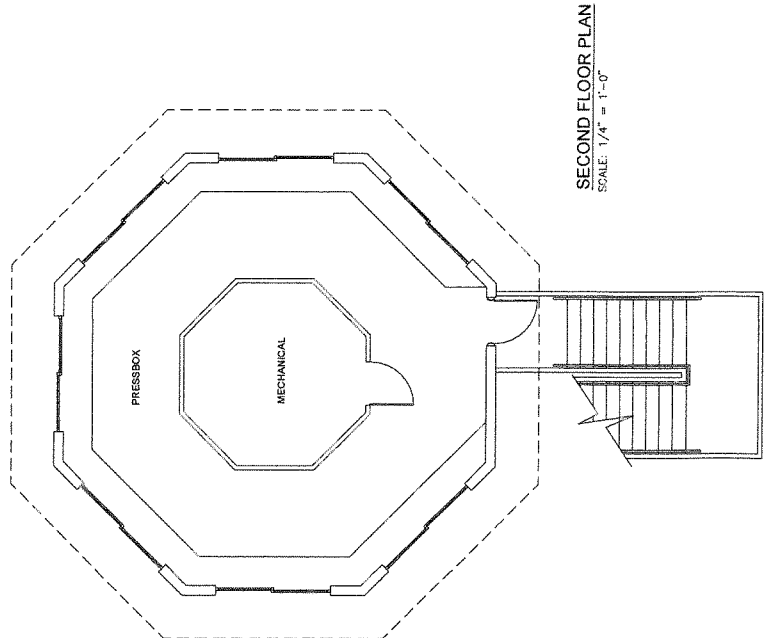

FRONT ELEVATION
SCALE: 1/4" = 1'-0"

SIDE ELEVATION
SCALE: 1/4" = 1'-0"

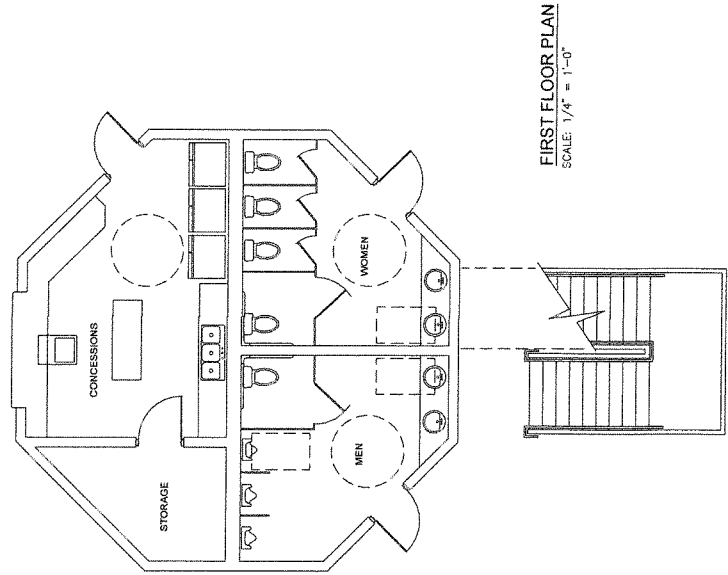

RECEIVED
MAR 15 2017
PLANNING &
DESIGN SERVICES