

Autodesk Docs://Joe Ley/OE_Ley_ARCHITECTURAL_MODEL.rvt

Received Sept 12, 2023

Planning and Design



1 SOUTH ELEVATION - HOTEL & JOE LEY
1/8" = 1'-0"



2 SOUTH ELEVATION - HOTEL
1/8" = 1'-0"

JOSEPH
&
JOSEPH

ARCHITECTS SINCE 1908
JOSEPH & JOSEPH + BRAVURA ARCHITECTS
550 S. 4TH STREET
LOUISVILLE, KY 40202

kpff

STRUCTURAL ENGINEER
KPFF CONSULTING ENGINEERS
125 S 6th St Ste 200
LOUISVILLE, KY 40202

me | engineers

MECHANICAL, ELECTRICAL & PLUMBING
ENGINEER
ME ENGINEERS
14143 DENVER WEST PARKWAY, STE. 300
GOLDEN, CO 80401

L D & D

LAND DESIGN & DEVELOPMENT, INC.

CIVIL ENGINEER
LAND DESIGN & DEVELOPMENT, INC.
503 WASHBURN AVENUE #101
LOUISVILLE, KY 40222

SDDG

INTERIOR DESIGN
KITTY + SIMEONE DEARY | DESIGN GROUP
605 N. MICHIGAN AVENUE, SUITE 350
CHICAGO, IL 60611

stuart davis design

KITCHEN CONSULTANT
STUART DAVIS DESIGN
213 EAST AVENUE
PARK RIDGE, IL 60068

JOE LEY HOTEL

615 EAST MARKEY STREET
LOUISVILLE, KENTUCKY

APARIUM
APARIUM HOTEL GROUP LLC

REVISIONS

JOSEPH & JOSEPH ARCHITECTS PROJECT NO.

A7830

DATE

5/31/2023

ISSUE

SCHEMATIC DESIGN
SET

SHEET TITLE

ELEVATIONS -
SOUTH

SHEET NO.

A201

23-CAT3-0007
9/12/2023 9:43:40 AM

Autodesk Docs://Joe Ley/Joe Ley_ARCHITECTURAL MODEL.rvt

Received Sept 12, 2023

Planning and Design



2 EAST ELEVATION - HOTEL & JOE LEY
1/8" = 1'-0"



1 EAST COURTYARD ELEVATION - HOTEL & JOE LEY
1/8" = 1'-0"

JOSEPH
&
JOSEPH

ARCHITECTS SINCE 1908
ARCHITECT/DESIGN
JOSEPH & JOSEPH + BRAVURA ARCHITECTS
550 S. 4TH STREET
LOUISVILLE, KY 40202

kpff

STRUCTURAL ENGINEER
KPFF CONSULTING ENGINEERS
125 S 6th St Ste 200
LOUISVILLE, KY 40202

me | engineers

MECHANICAL, ELECTRICAL & PLUMBING
ENGINEER
ME ENGINEERS
14143 DENVER WEST PARKWAY, STE. 300
GOLDEN, CO 80401

L D & D
LAND DESIGN & DEVELOPMENT, INC.

CIVIL ENGINEER
LAND DESIGN & DEVELOPMENT, INC.
503 WASHBURN AVENUE #101
LOUISVILLE, KY 40222

SDDG

INTERIOR DESIGN
KTOY + SIMEONE DEARY | DESIGN GROUP
605 N. MICHIGAN AVENUE, SUITE 350
CHICAGO, IL 60611

stuart davis design
STUART DAVIS DESIGN
213 EAST AVENUE
PARK RIDGE, IL 60068

KITCHEN CONSULTANT
STUART DAVIS DESIGN
213 EAST AVENUE
PARK RIDGE, IL 60068

JOE LEY HOTEL
615 EAST MARKEY STREET
LOUISVILLE, KENTUCKY
APARIUM HOTEL GROUP LLC

REVISIONS	

JOSEPH & JOSEPH ARCHITECTS PROJECT NO.
A7830
DATE
5/31/2023

ISSUE
**SCHEMATIC DESIGN
SET**

SHEET TITLE
ELEVATIONS - EAST

SHEET NO.
A202
23-CAT3-0007
9/12/2023 9:43:58 AM

REVISIONS

JOSEPH & JOSEPH ARCHITECTS PROJECT NO.

A7830

DATE

5/31/2023

ISSUE

SCHEMATIC DESIGN
SET

SHEET TITLE


ELEVATIONS - WEST

SHEET NO.


A203

23-CAT3-0007

9/12/2023 9:44:12 AM

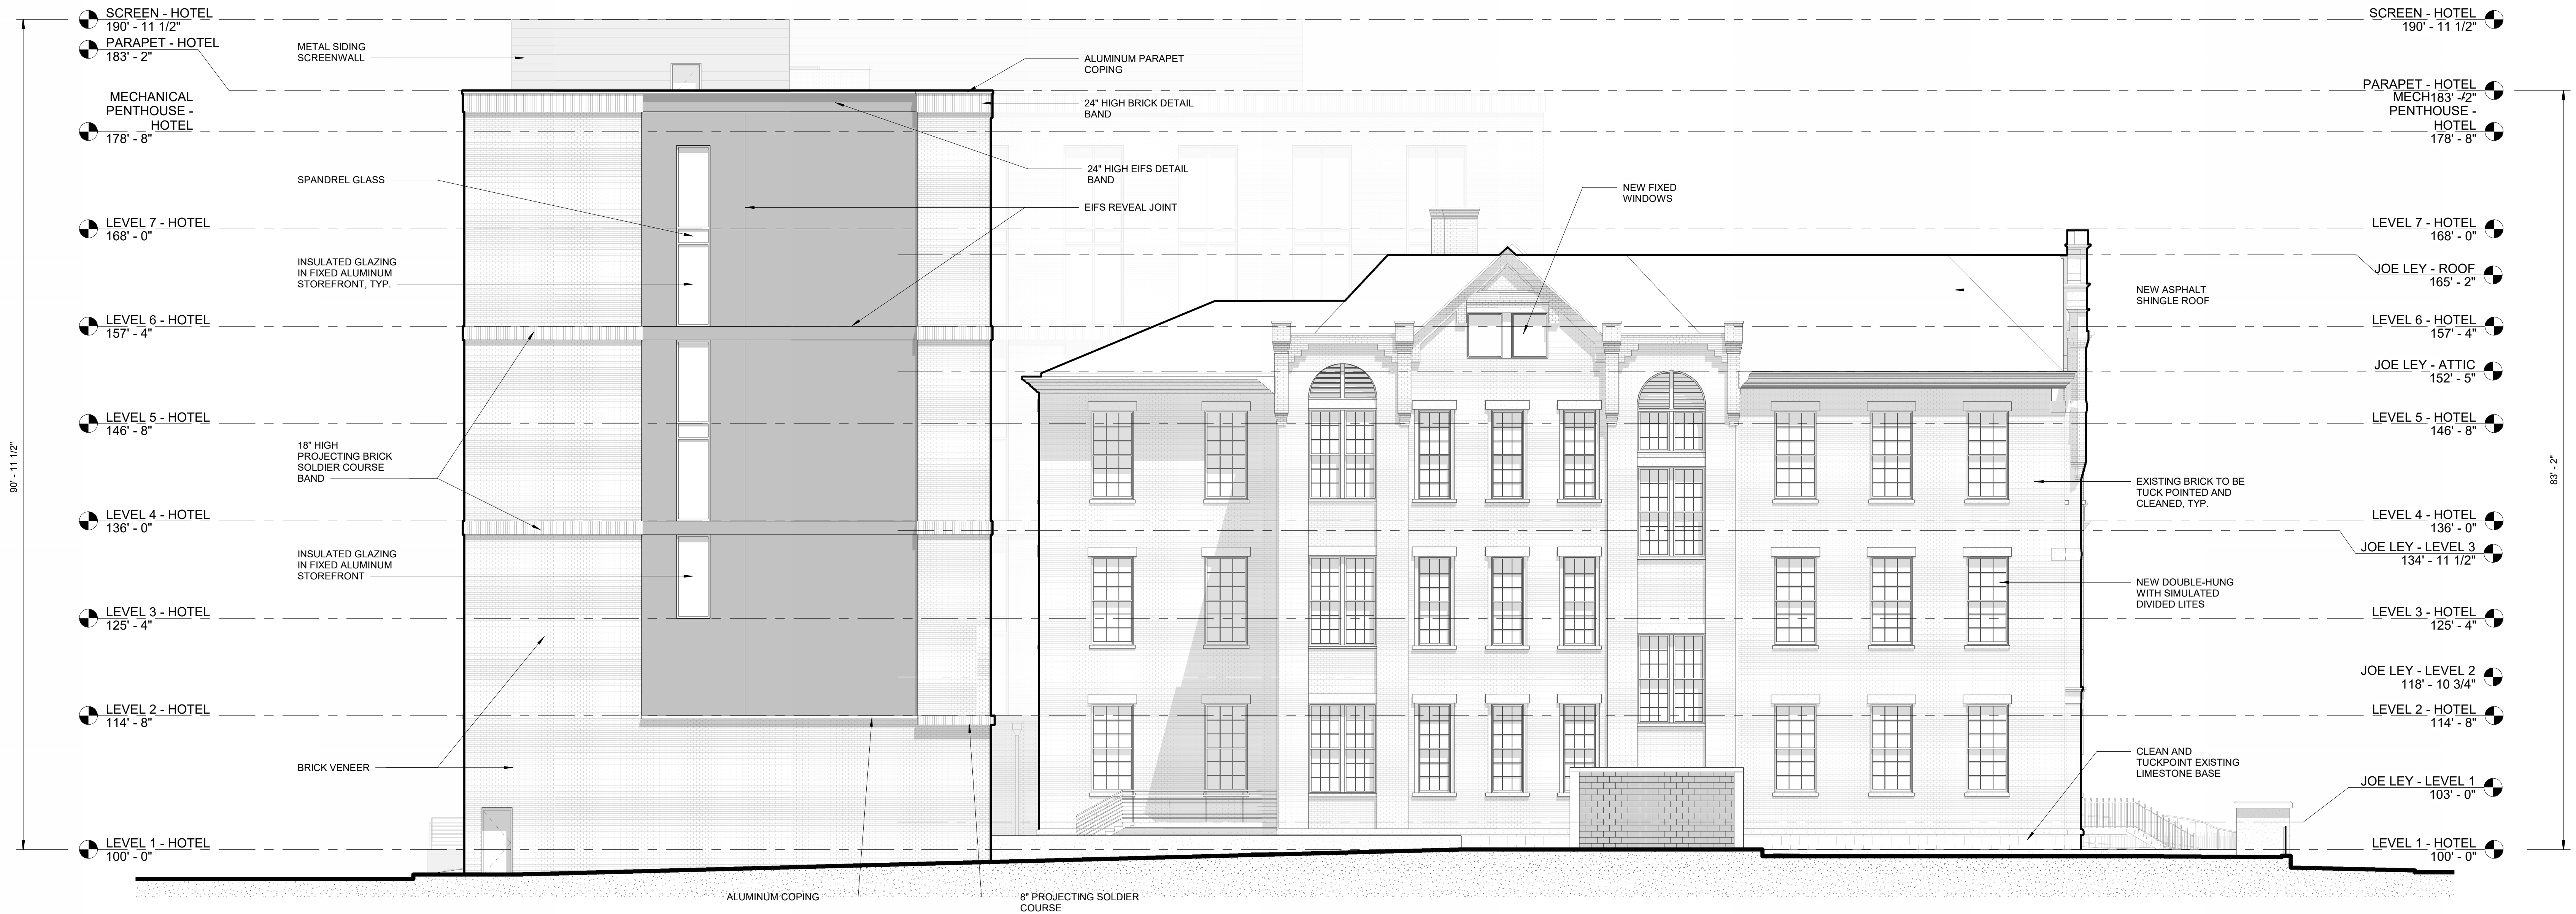

1 WEST ELEVATION - HOTEL & JOE LEY
A203 1/8" = 1'-0"

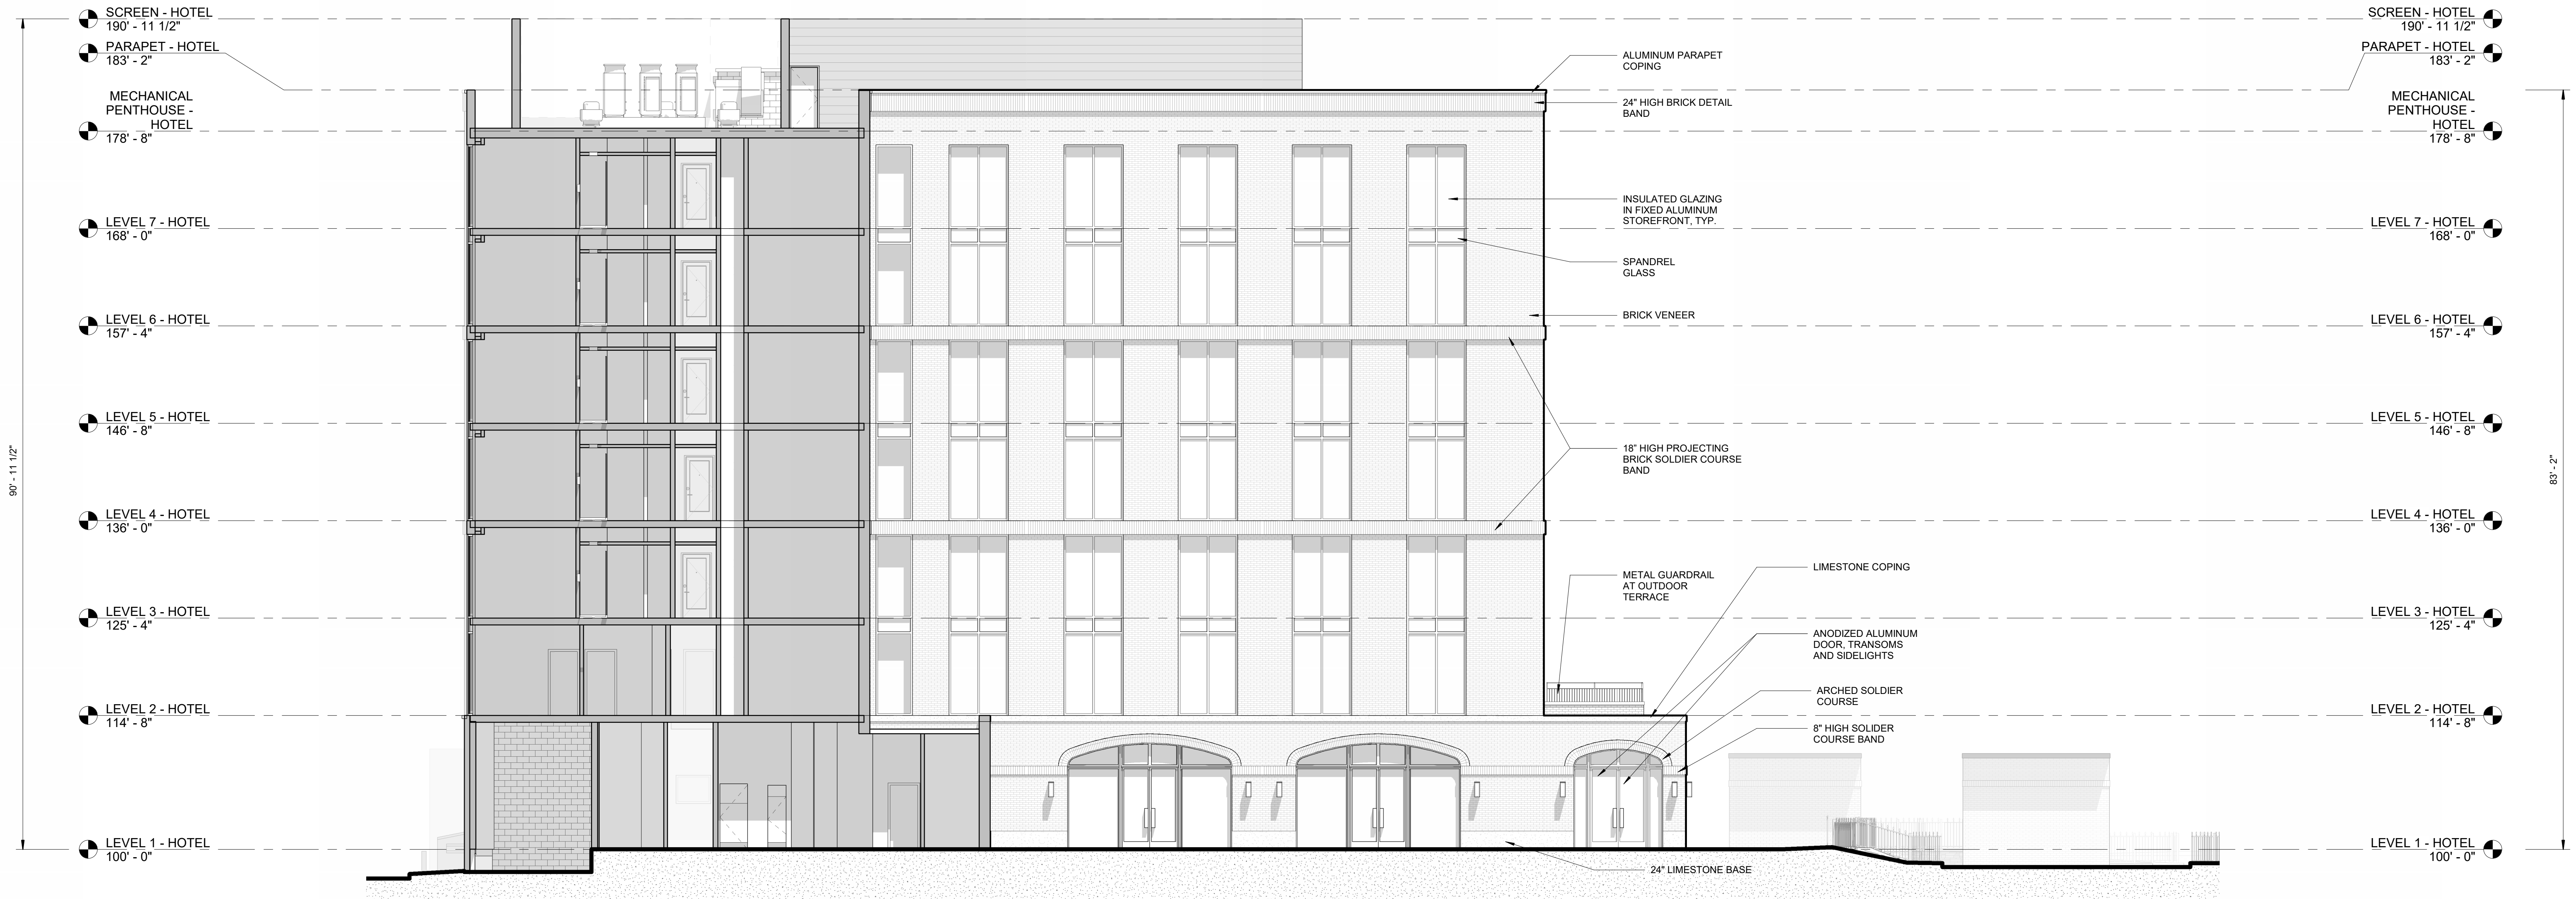

3 WEST COURTYARD ELEVATION
A203 1/8" = 1'-0"

Autodesk Docs://Joe Ley/Joe LEY_ARCHITECTURAL MODEL.rvt

Received Sept 12, 2023



JOSEPH & JOSEPH
ARCHITECTS SINCE 1908

ARCHITECT/DESIGN
JOSEPH & JOSEPH + BRAVURA ARCHITECTS
550 S. 4TH STREET
LOUISVILLE, KY 40202

kpff

STRUCTURAL ENGINEER
KPFF CONSULTING ENGINEERS
125 S 6th St Ste 200
LOUISVILLE, KY 40202

me | engineers

MECHANICAL, ELECTRICAL & PLUMBING ENGINEER

ME ENGINEERS
14143 DENVER WEST PARKWAY, STE. 300
GOLDEN, CO 80401

LD&D
LAND DESIGN & DEVELOPMENT, INC.

CIVIL ENGINEER
LAND DESIGN & DEVELOPMENT, INC.
503 WASHBURN AVENUE #101
LOUISVILLE, KY 40222

SDDG

INTERIOR DESIGN
KTGY + SIMEONE DEARY | DESIGN GROUP
605 N. MICHIGAN AVENUE, SUITE 350
CHICAGO, IL 60611

stuart davis design

KITCHEN CONSULTANT
STUART DAVIS DESIGN
213 EAST AVENUE
PARK RIDGE, IL 60068

JOE LEY HOTEL
615 EAST MARKEY STREET
LOUISVILLE, KENTUCKY
APARIUM HOTEL GROUP LLC

REVISIONS

JOSEPH & JOSEPH ARCHITECTS PROJECT NO.

A7830

DATE

5/31/2023

ISSUE

SCHEMATIC DESIGN SET

SHEET TITLE


ELEVATIONS - NORTH

SHEET NO.

A204

23-CAT3-0007
9/12/2023 9:44:17 AM

Planning and Design

 

REVISIONS	

JOSEPH & JOSEPH ARCHITECTS PROJECT NO.

A7830

DATE

5/31/2023

ISSUE

SCHEMATIC DESIGN
SET

SHEET TITLE

ELEVATIONS - JOE
LEY

SHEET NO.

A205

23-CAT3-0007


9/12/2023 9:44:25 AM




4 JOE LEY - EAST ELEVATION
A205 1/8" = 1'-0"



1 NORTH ELEVATION - JOE LEY
A205 1/8" = 1'-0"

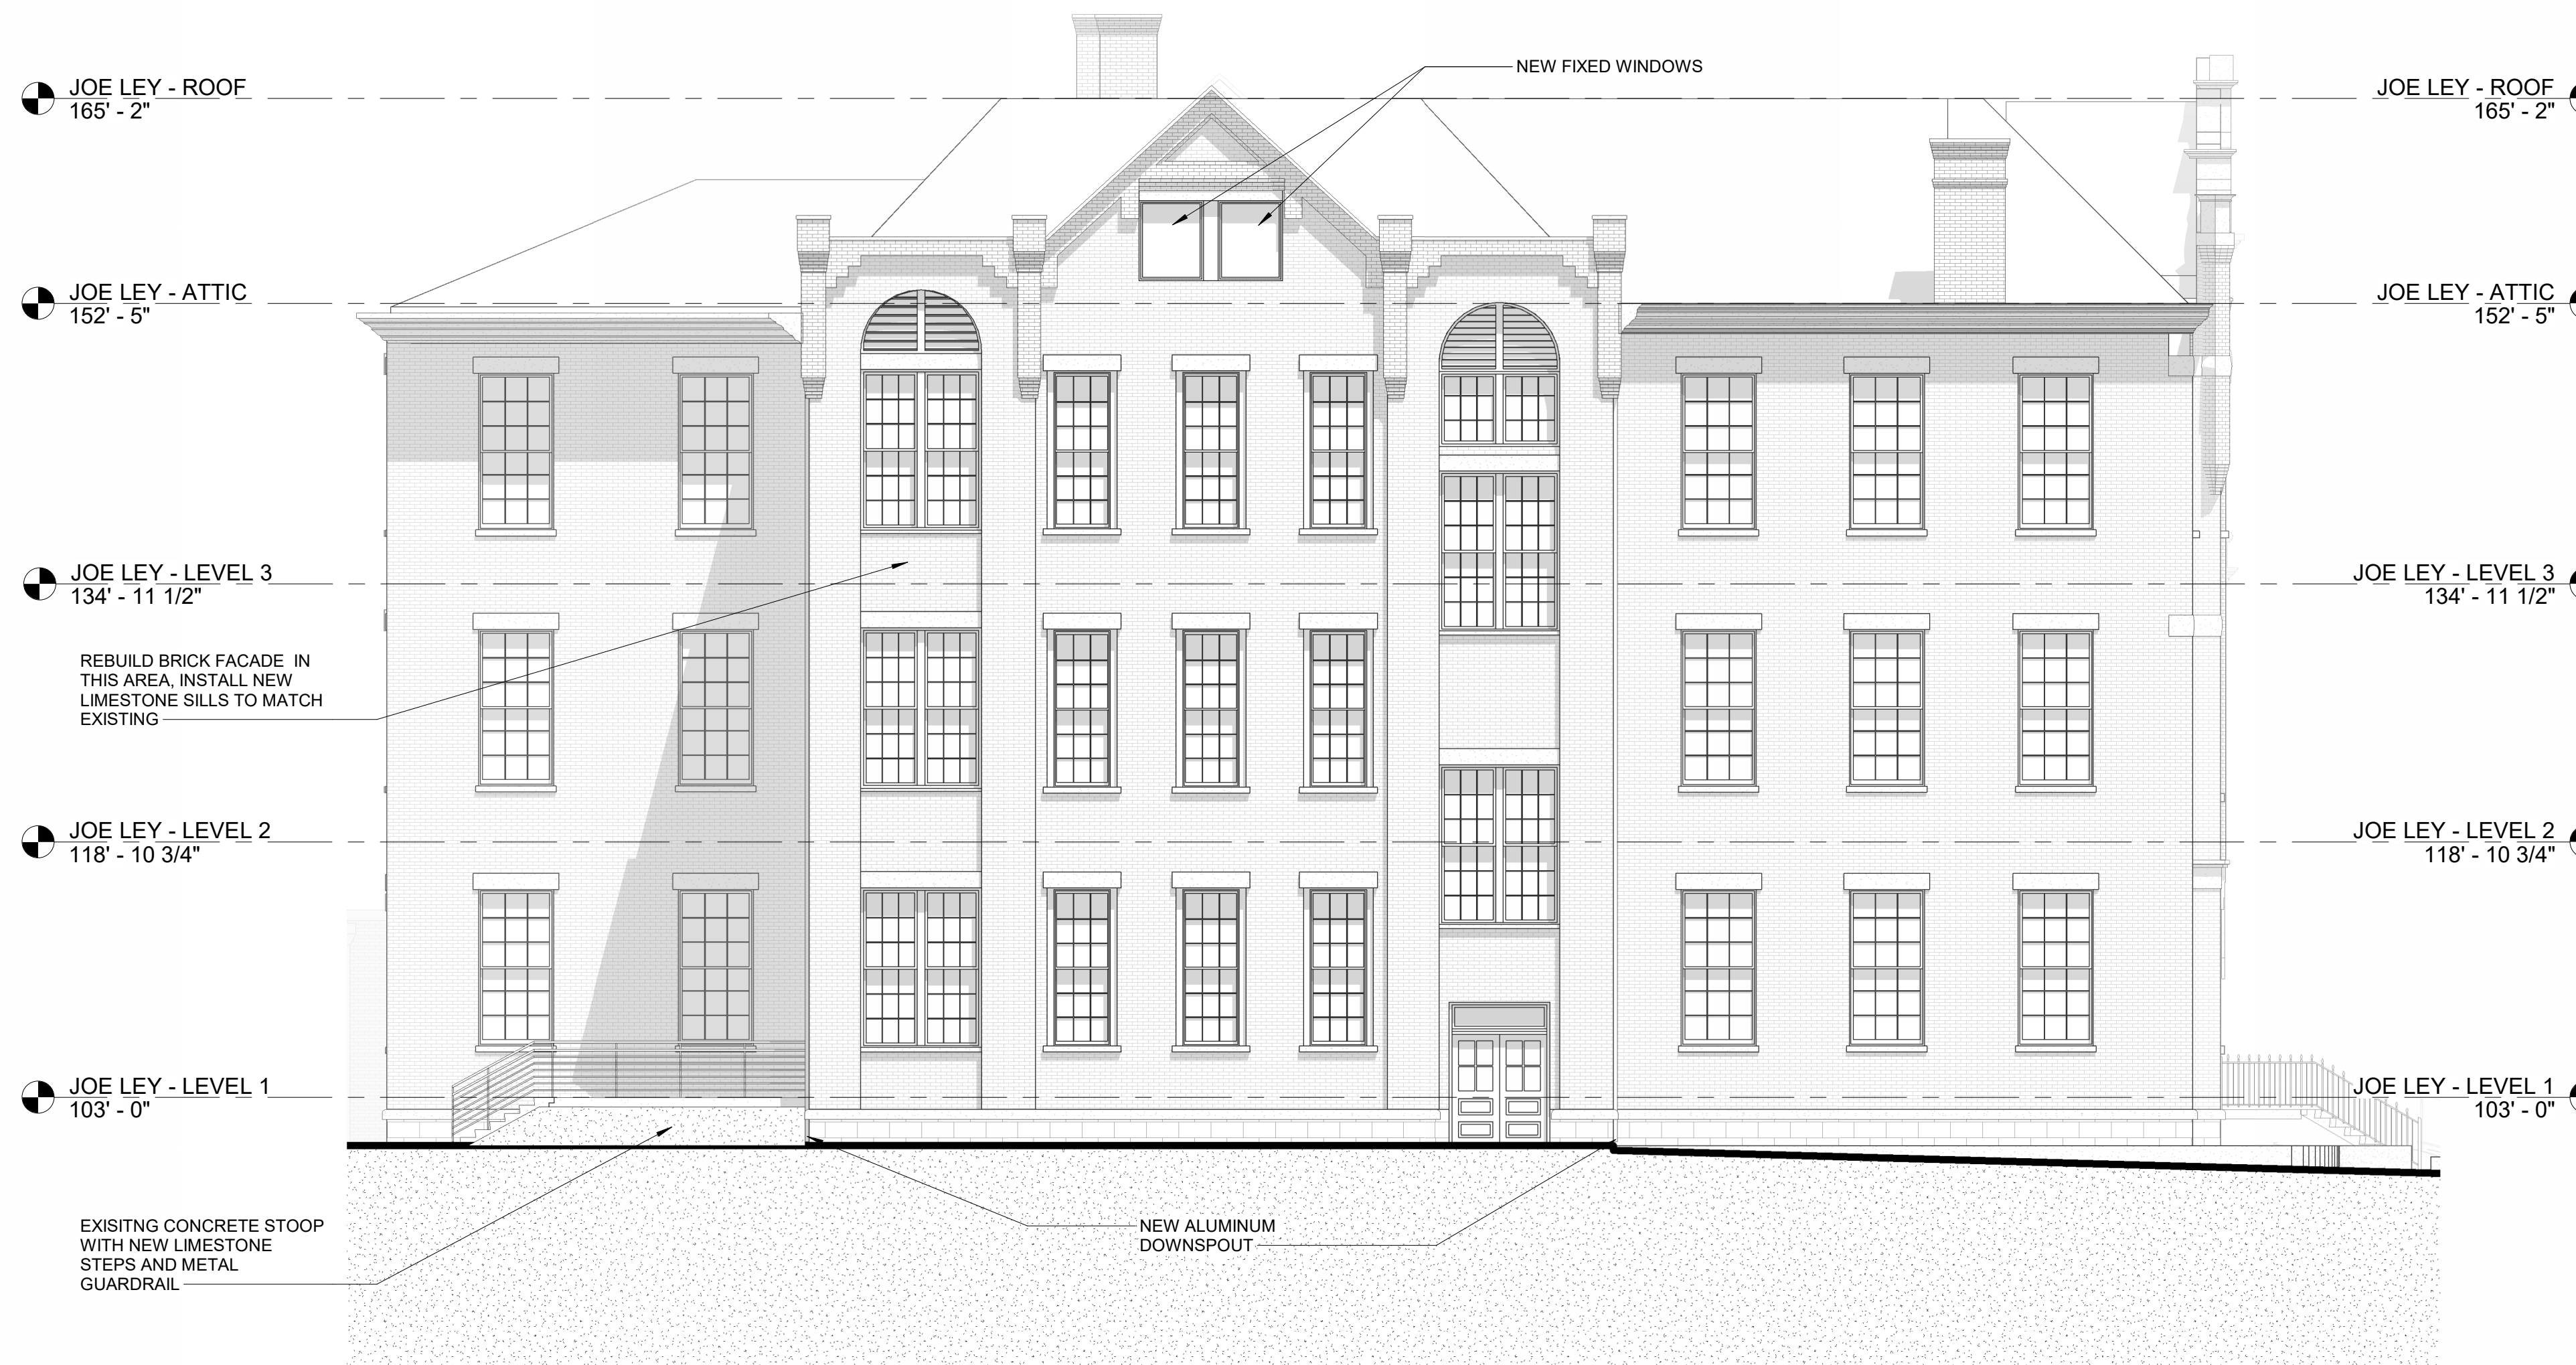

3 JOE LEY - WEST ELEVATION
A205 1/8" = 1'-0"

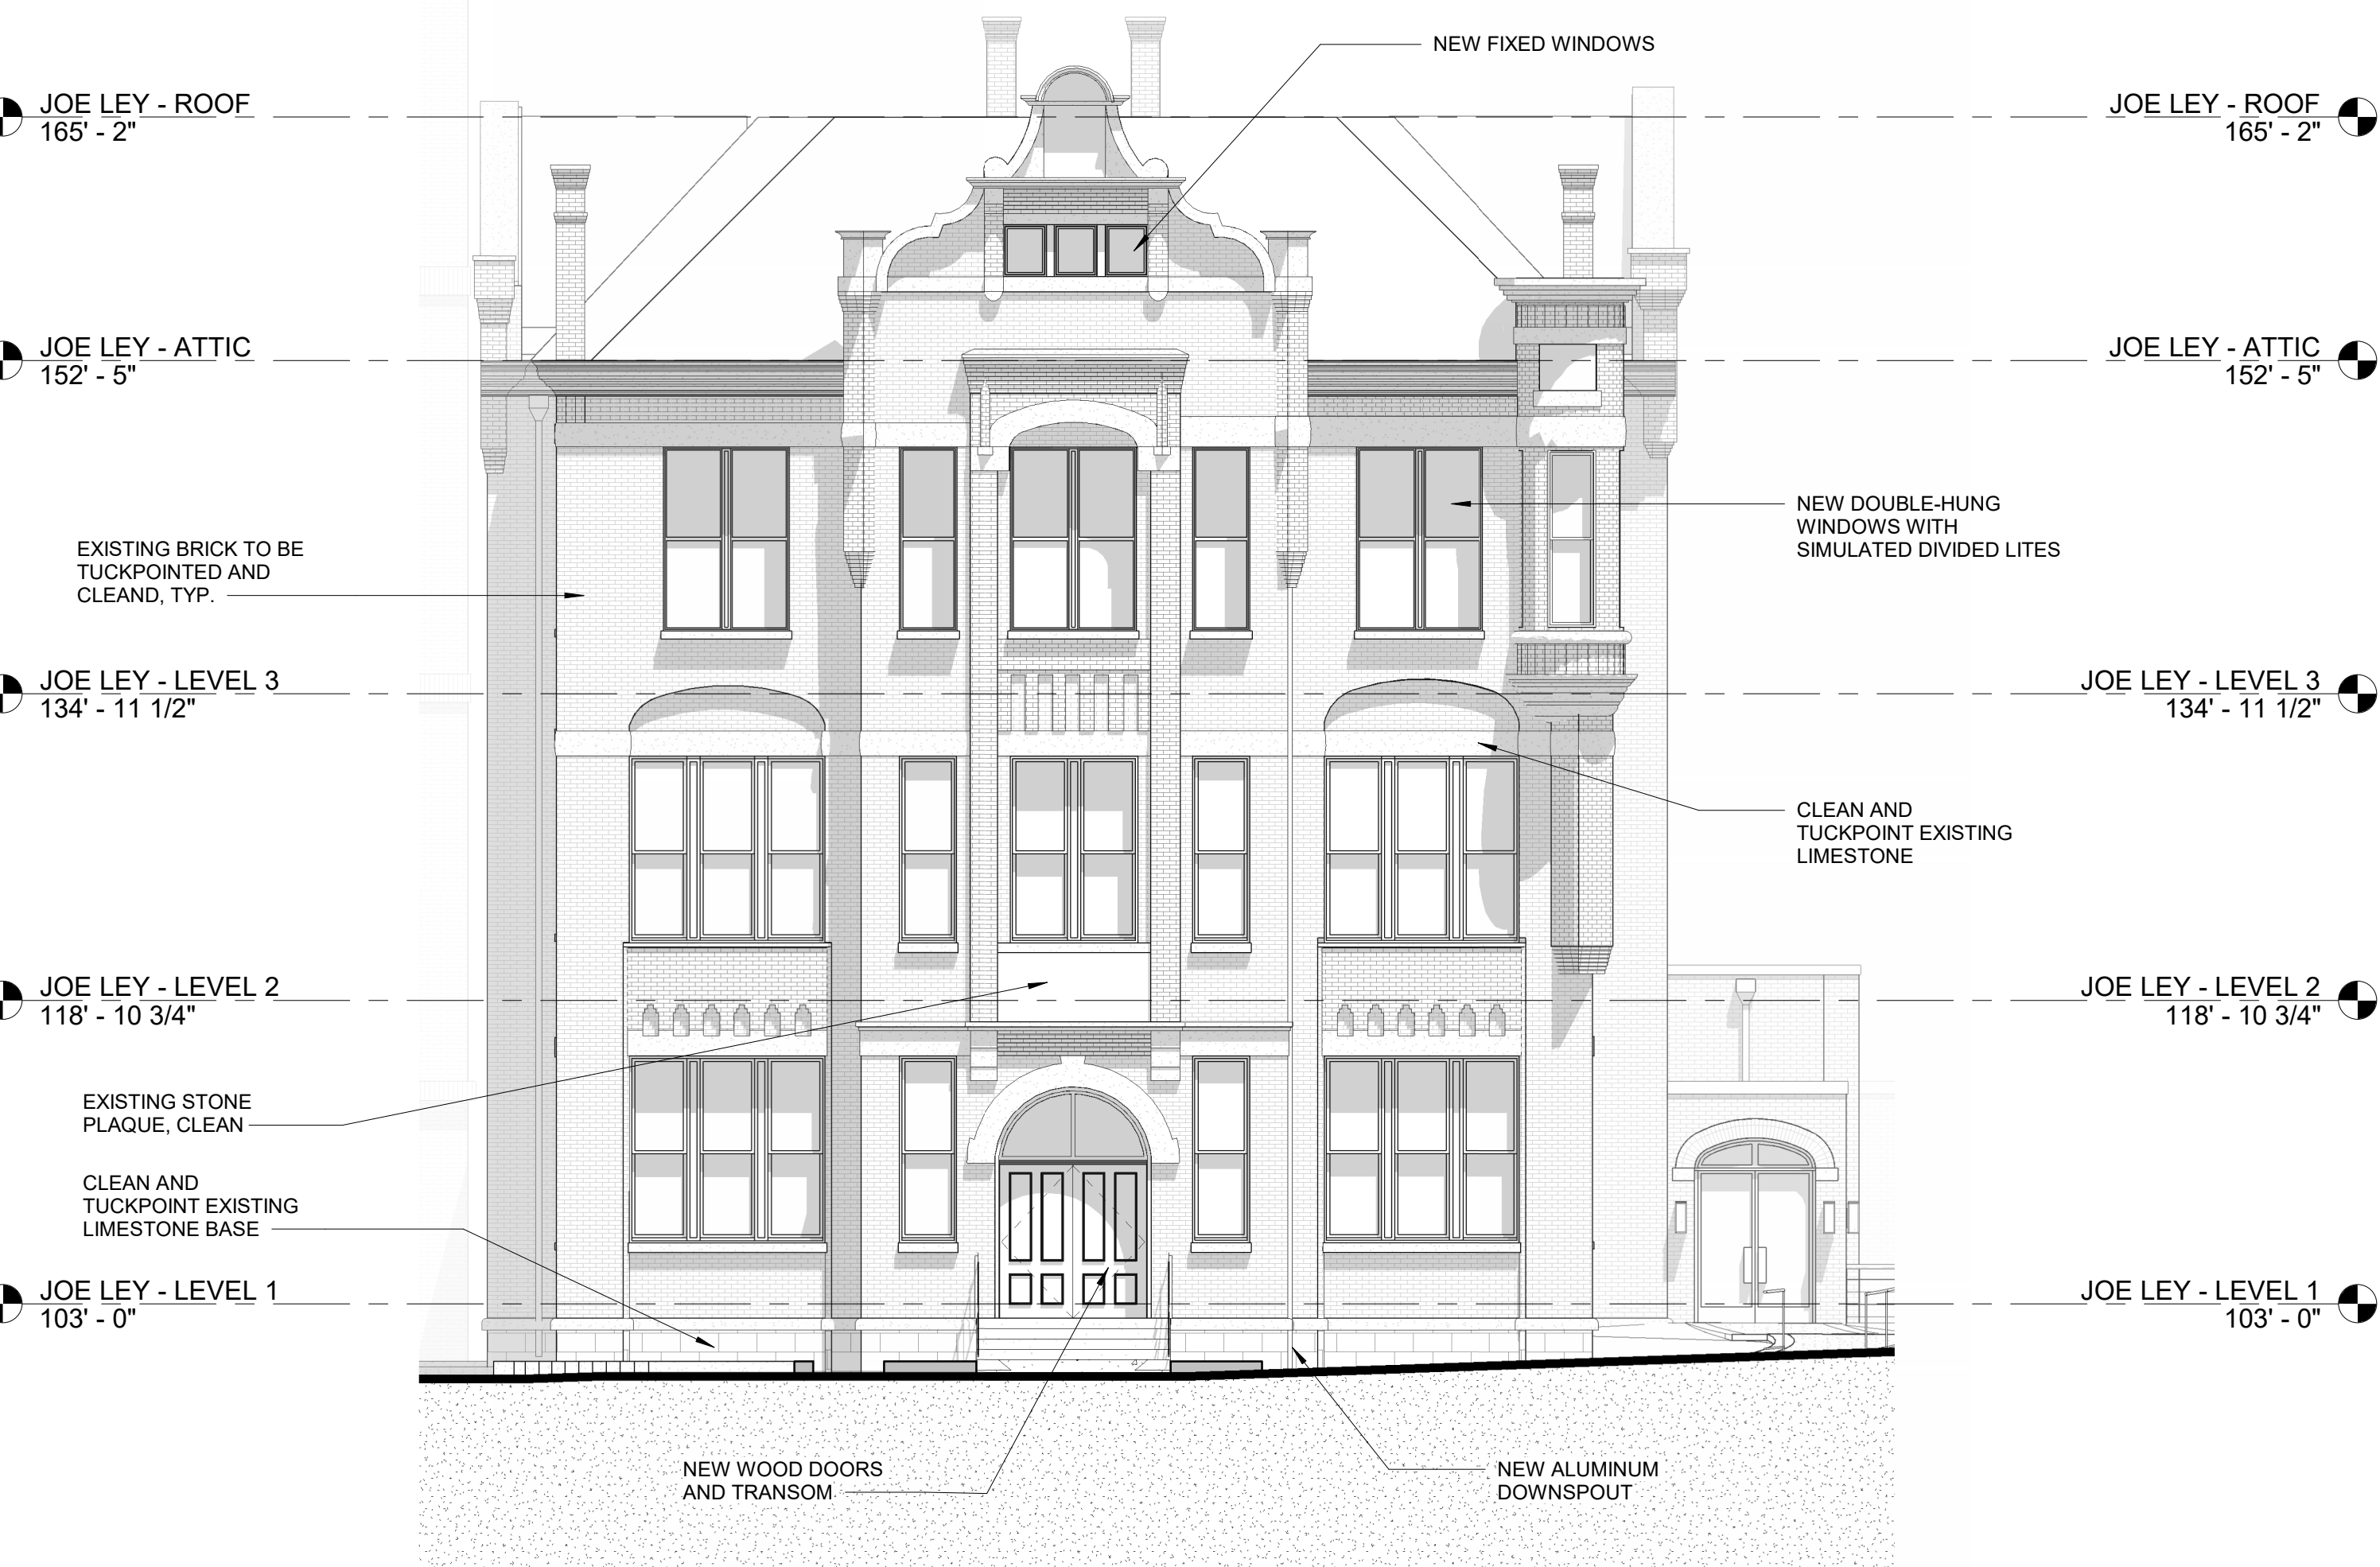

2 SOUTH ELEVATION - JOE LEY
A205 1/8" = 1'-0"