



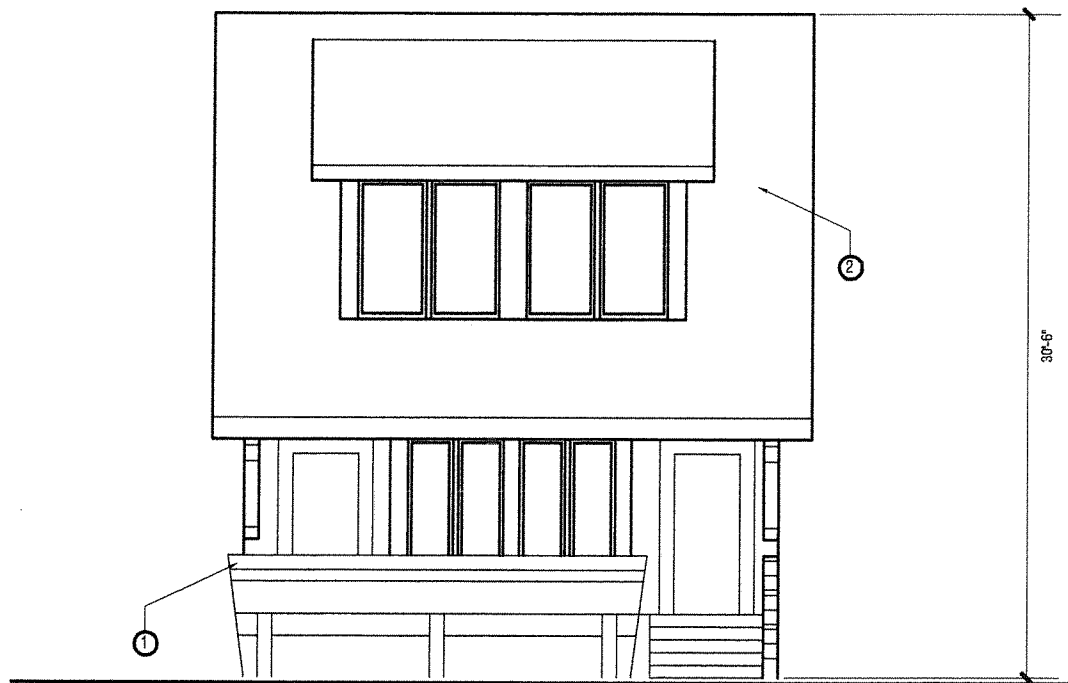

STREET ELEVATION

SCALE: 1/8" = 1'-0"

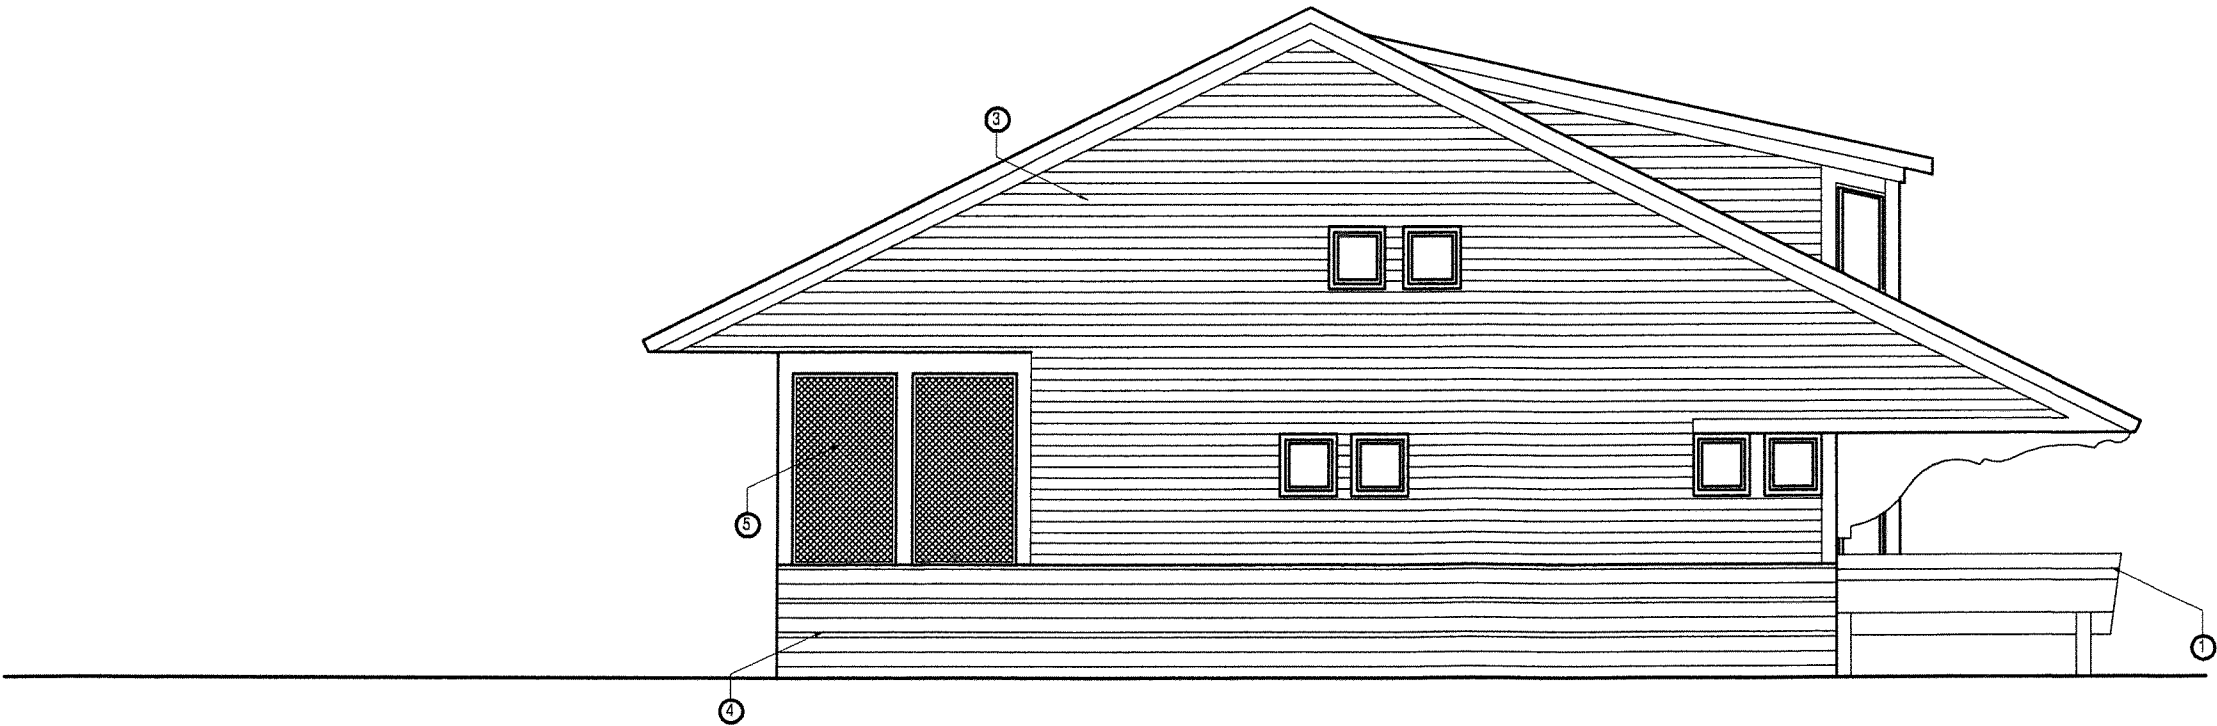


SIDE ELEVATION

SCALE: 1/8" = 1'-0"


KEYED NOTES

1. FRONT PORCH WITH PAINTED HARDY BD. RAILS & TREX DECK
2. ASPHALT SHINGLE ROOF
3. HARDY BOARD SIDING
4. MASONRY VENEER
5. INSECT SCREEN

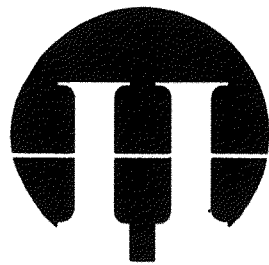

HANSEN
ARCHITECTURE

Tel : 502-640-0767
www.efh.hansen@gmail.com
web site: erichansenarch.com

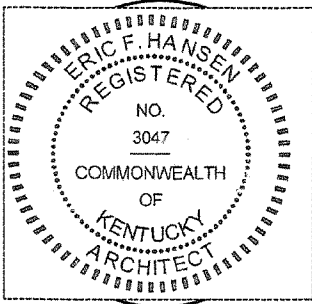

site address:
2160 SHERWOOD

owner/developer address:

Eric Hansen
2027 Bonnycastle
Louisville KY 40205

RECEIVED
JAN 05 2015
PLANNING &
DESIGN SERVICES

PARCEL ID. 077D 0039 0000	
BLOCK LOT	
ZONING	R5A (THIS AND ADJACENT PROPERTIES)
PLAN DATE	12.16.14
SCALE	1" = 20'-0"
EXISTING USE - VACANT LOT	PROPOSED USE - RESIDENTIAL


SITE PLAN / ROOF PLAN

SHEET

A3.A


PDF Created with Trial :: http://www.docudesk.com

1/24/15

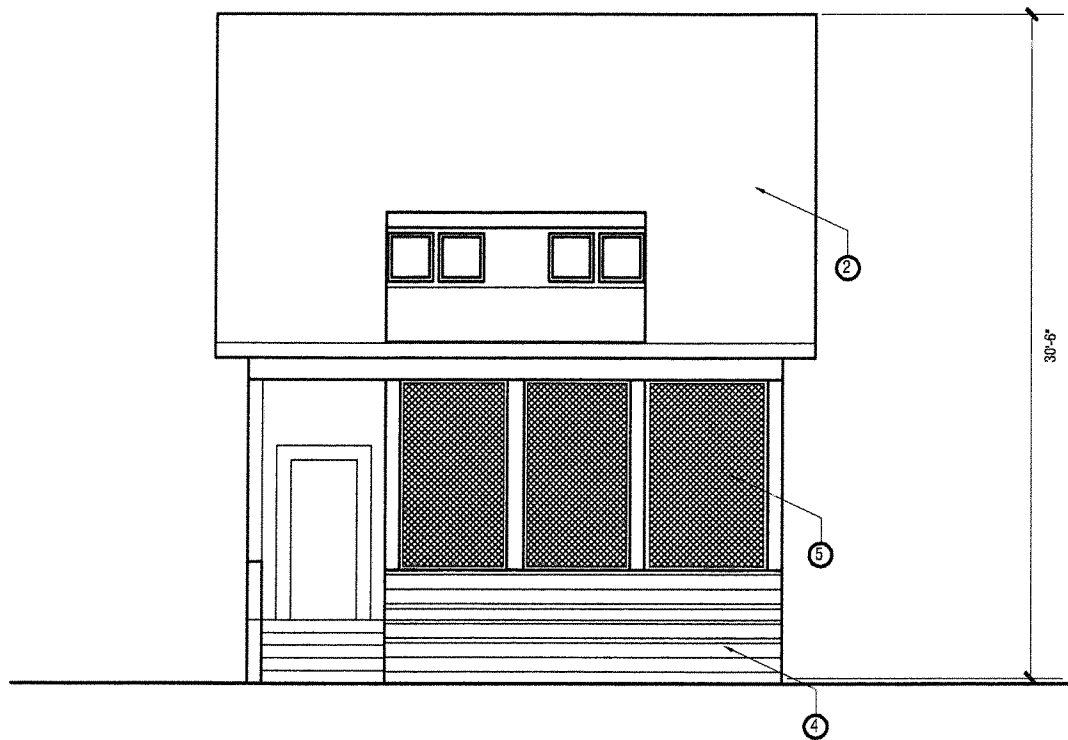

COURTYARD ELEVATION

SCALE: 1/8" = 1'-0"

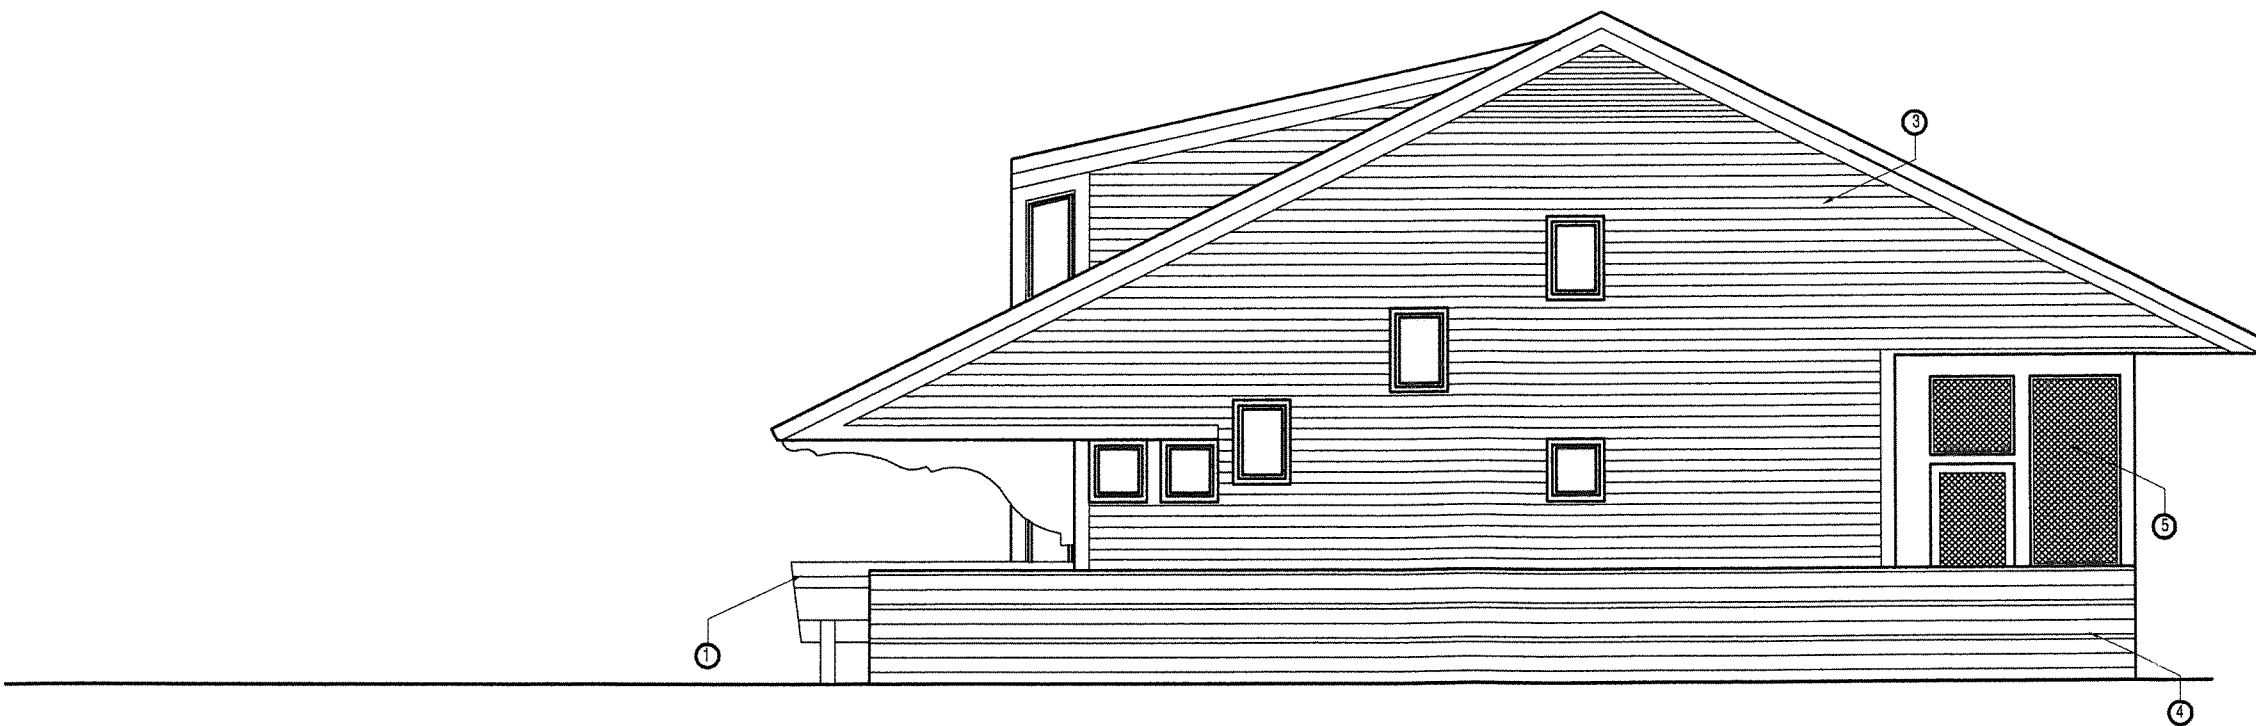

SIDE ELEVATION

SCALE: 1/8" = 1'-0"


KEYED NOTES

1. FRONT PORCH WITH PAINTED HARDY BD. RAILS & TREX DECK
2. ASPHALT SHINGLE ROOF
3. HARDY BOARD SIDING
4. MASONRY VENEER
5. INSECT SCREEN



HANSEN ARCHITECTURE

Tel : 502-640-0767
www.efh.hansen@gmail.com
web site: erichansenarch.com

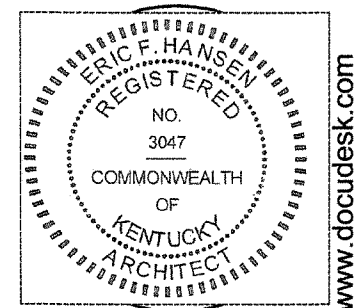

site address:
2160 SHERWOOD

owner/developer
address:
Eric Hansen
2027 Bonnycastle
Louisville KY 40206

PARCEL ID.	0770	0038	0000
BLOCK	LOT		
ZONING	RSA (THIS AND ADJACENT PROPERTIES)		
PLAN DATE	12.16.14		
SCALE	1" = 20'-0"		
EXISTING USE - VACANT LOT	PROPOSED USE - RESIDENTIAL		

SITE PLAN / ROOF PLAN

RECEIVED


JAN 05 2015
PLANNING &
DESIGN SERVICES

A3.B

192011/007


KEYED NOTES

- 1. CANTILEVERED PORCH WITH HARDY BD. RAILS & TREX DECK
- 2. ASPHALT SHINGLE ROOF
- 3. HARDY BOARD SIDING
- 4. MASONRY VENEER

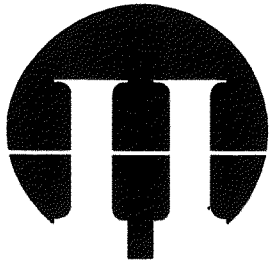

HANSEN
ARCHITECTURE

Tel : 502-640-0767
www.efh.hansen@gmail.com
web site: erichansenarch.com

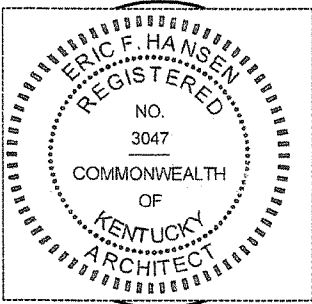

site address:
2160 SHERWOOD

owner/developer
address:
Eric Hansen
2027 Bonnycastle
Louisville KY 40203


PARCEL ID.	0770	0038	0000
BLOCK	LOT		
ZONING	RSA (THIS AND ADJACENT PROPERTIES)		
PLAN DATE	12.16.14		
SCALE	1" = 20'-0"		
EXISTING USE - VACANT LOT	PROPOSED USE - RESIDENTIAL		

RECEIVED SITE PLAN / ROOF PLAN

JAN 05 2015
PLANNING
DESIGN SERVICES


A3.C

1920NE1007

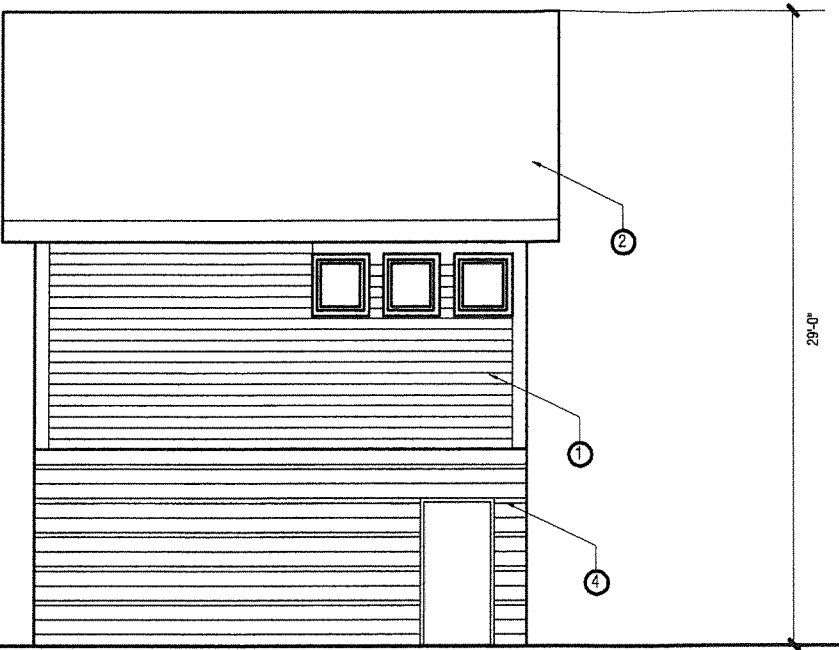


COURTYARD ELEVATION

SCALE: 1/8" = 1'-0"

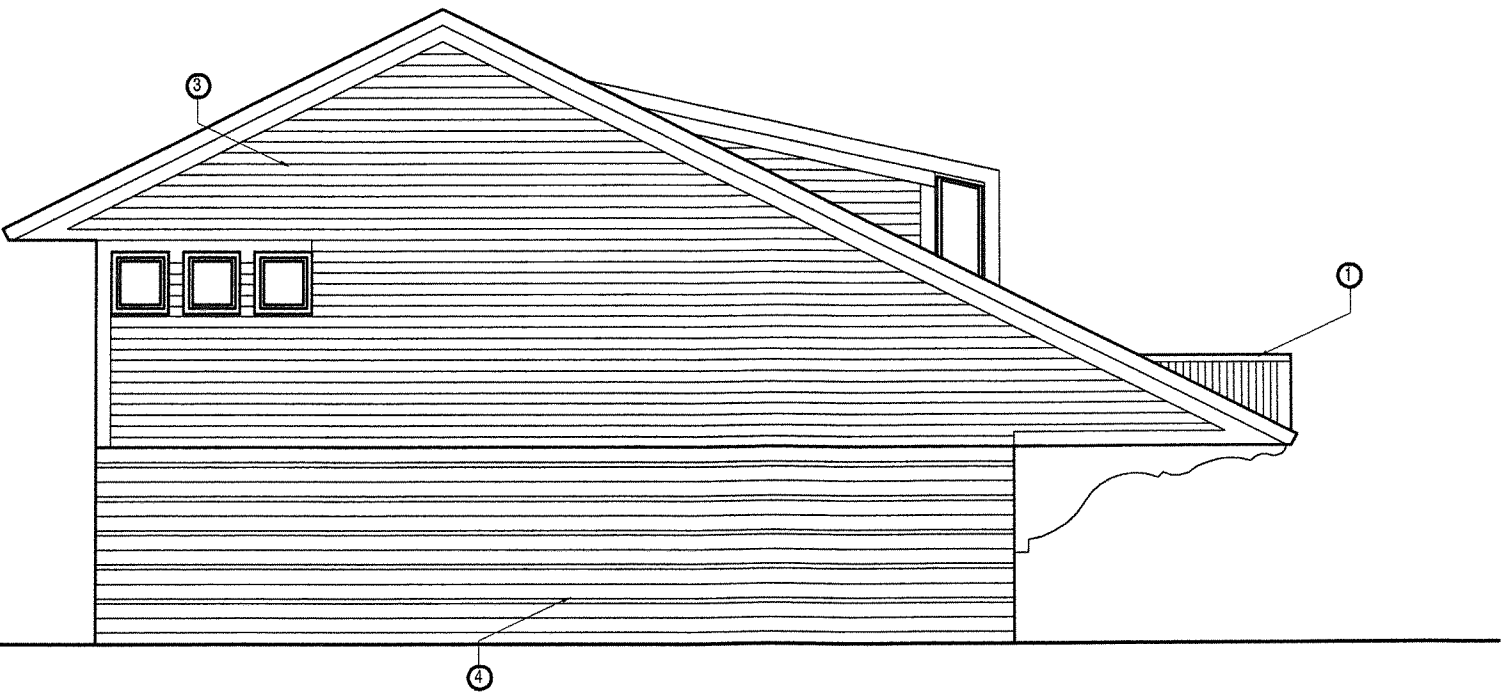

SIDE ELEVATION - CARRIAGE HOUSE

SCALE: 1/8" = 1'-0"

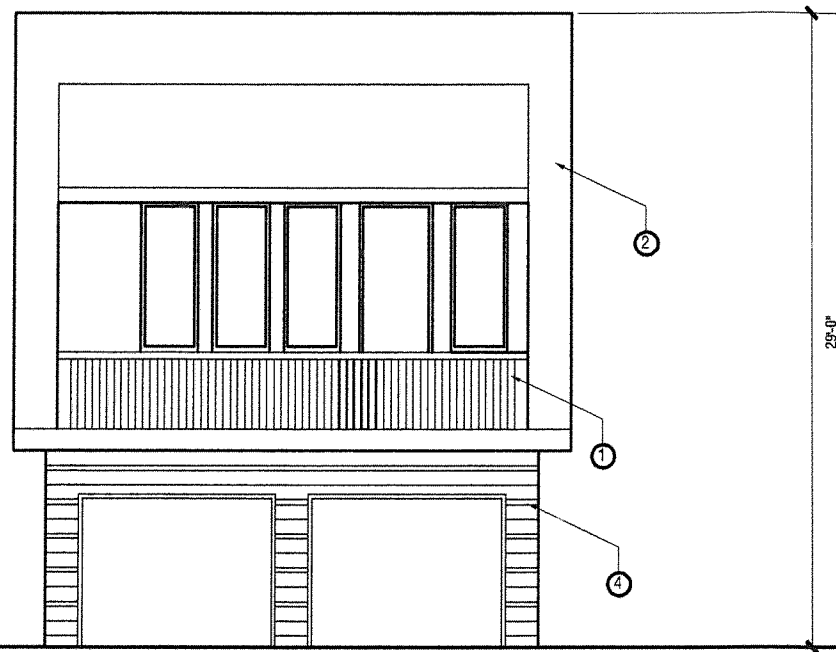

ALLEY ELEVATION

SCALE: 1/8" = 1'-0"


KEYED NOTES

1. CANTILEVERED PORCH WITH
HARDY BD. RAILS & TREX DECK
2. ASPHALT SHINGLE ROOF
3. HARDY BOARD SIDING
4. MASONRY VENEER



HANSEN
ARCHITECTURE


Tel : 502-640-0767
www.ejh.hansen@gmail.com
web site: erichansenarch.com

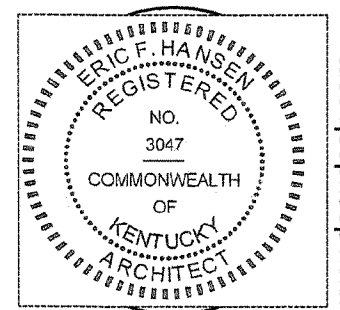

site address:
2160 SHERWOOD

owner/developer
address:
Eric Hansen
2027 Bonnycastle
Louisville KY 40203

PARCEL ID.	077D 0038 0000
BLOCK LOT	
ZONING	RSA (THIS AND ADJACENT PROPERTIES)
PLAN DATE	12.18.14
SCALE	1" = 20'-0"
EXISTING USE - VACANT LOT	PROPOSED USE - RESIDENTIAL

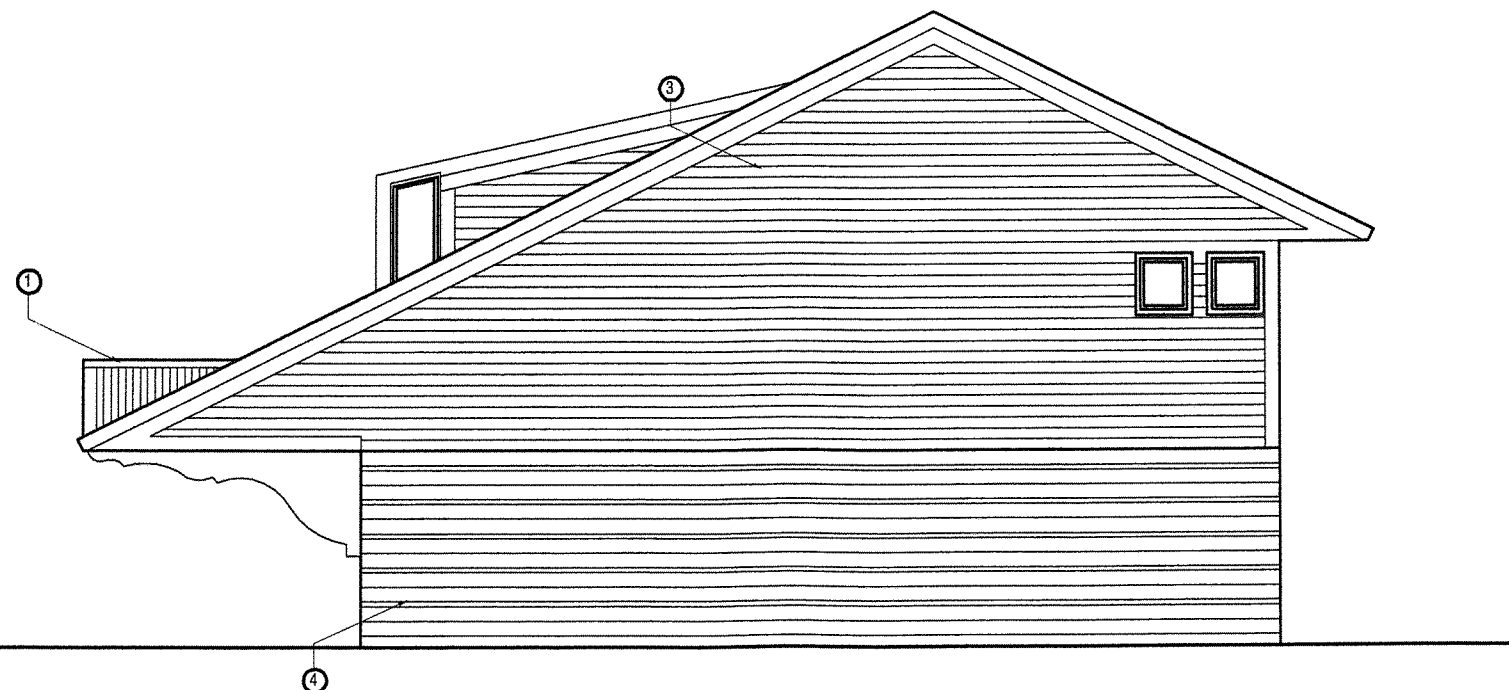

SIDE ELEVATION - CARRIAGE HOUSE

SCALE: 1/8" = 1'-0"

RECEIVED SITE PLAN / ROOF PLAN

JAN 05 2015
PLANNING &
DESIGN SERVICES

A3.D

1920NE1007

PDF Created with deskPDF PDF Writer - Trial :: http://www.docuDesk.com