



SPENRUM169

DESIGN SERVICES
PLANNING &
MAR 2 2 2015


RECEIVED

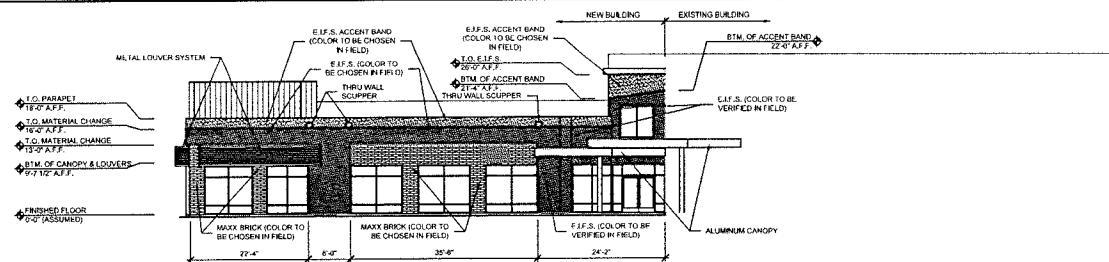

01 WEST ELEVATION
SCALE: 3/32" = 1'-0"

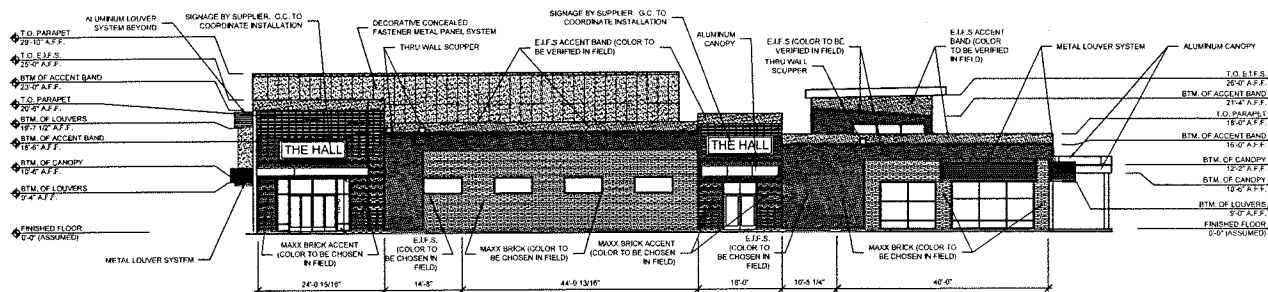

02 NORTH ELEVATION
SCALE: 3/32" = 1'-0"

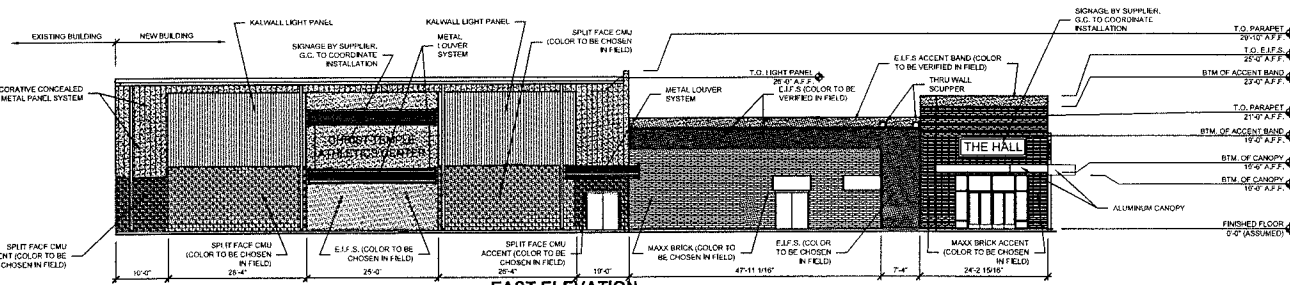

03 EAST ELEVATION
SCALE: 3/32" = 1'-0"

Keyes Architects and Associates expressly reserve its common law copyright and other property rights in these documents. These documents are considered proprietary information and shall not be upgraded, changed or copied in any form or matter whatsoever nor are they to be assigned to any third party without first obtaining the express written permission and consent of Keyes Architects and Associates, 3005 Taylor Boulevard, Louisville, Kentucky 40208.

PROJECT NO.
14-1623
DRAWN BY
MCK/KLP
DATE
03-24-15

artin Construction Co.
1205 DURRETT LANE
LOUISVILLE, KY 40213
(502) 375-3703
FAX: 375-3703

KEYES ARCHITECTS & ASSOCIATES
3005 TAYLOR BOULEVARD
LOUISVILLE, KENTUCKY 40208 (502) 658-5115

NEW CONSTRUCTION FOR
CHRIST TEMPLE
ACTIVITIES BUILDING
733 S 4TH STREET
LOUISVILLE, KY

EXTERIOR ELEVATIONS
A2.01