



Construction Company, LLC

PHONE: (502) 292-2279

FAX: (502) 292-0364

email: brentlikins@bellsouth.net

ENGINEER:

BRENT LIKINS
P.E. # 11448DESIGN-BUILD/ENGINEERING
AND CONSTRUCTION MANAGEMENT
1522 GOSHEN LANE
GOSHEN, KENTUCKY 40026

PHONE: (502) 292-2279

FAX: (502) 292-0364

CONTRACTOR:

CBL CONSTRUCTION
COMPANY, LLCDESIGN-BUILD/ENGINEERING
AND CONSTRUCTION MANAGEMENT
1522 GOSHEN LANE
GOSHEN, KENTUCKY 40026

PHONE: (502) 292-2279

FAX: (502) 292-0364

GREG LIKINS ADDITION - GARAGE
1366 S. THIRD STREET
LOUISVILLE, KY

OWNER: GREG LIKINS
PHONE: 502-592-9469
FAX:

SHEET TITLE:

LOFT ADDITION

NO	REVISIONS	DATE



Date: 8-19-16

Scale: 1/4" = 1'-0"

Drawn By: BRENT LIKINS, P.E.

SHEET



A-1

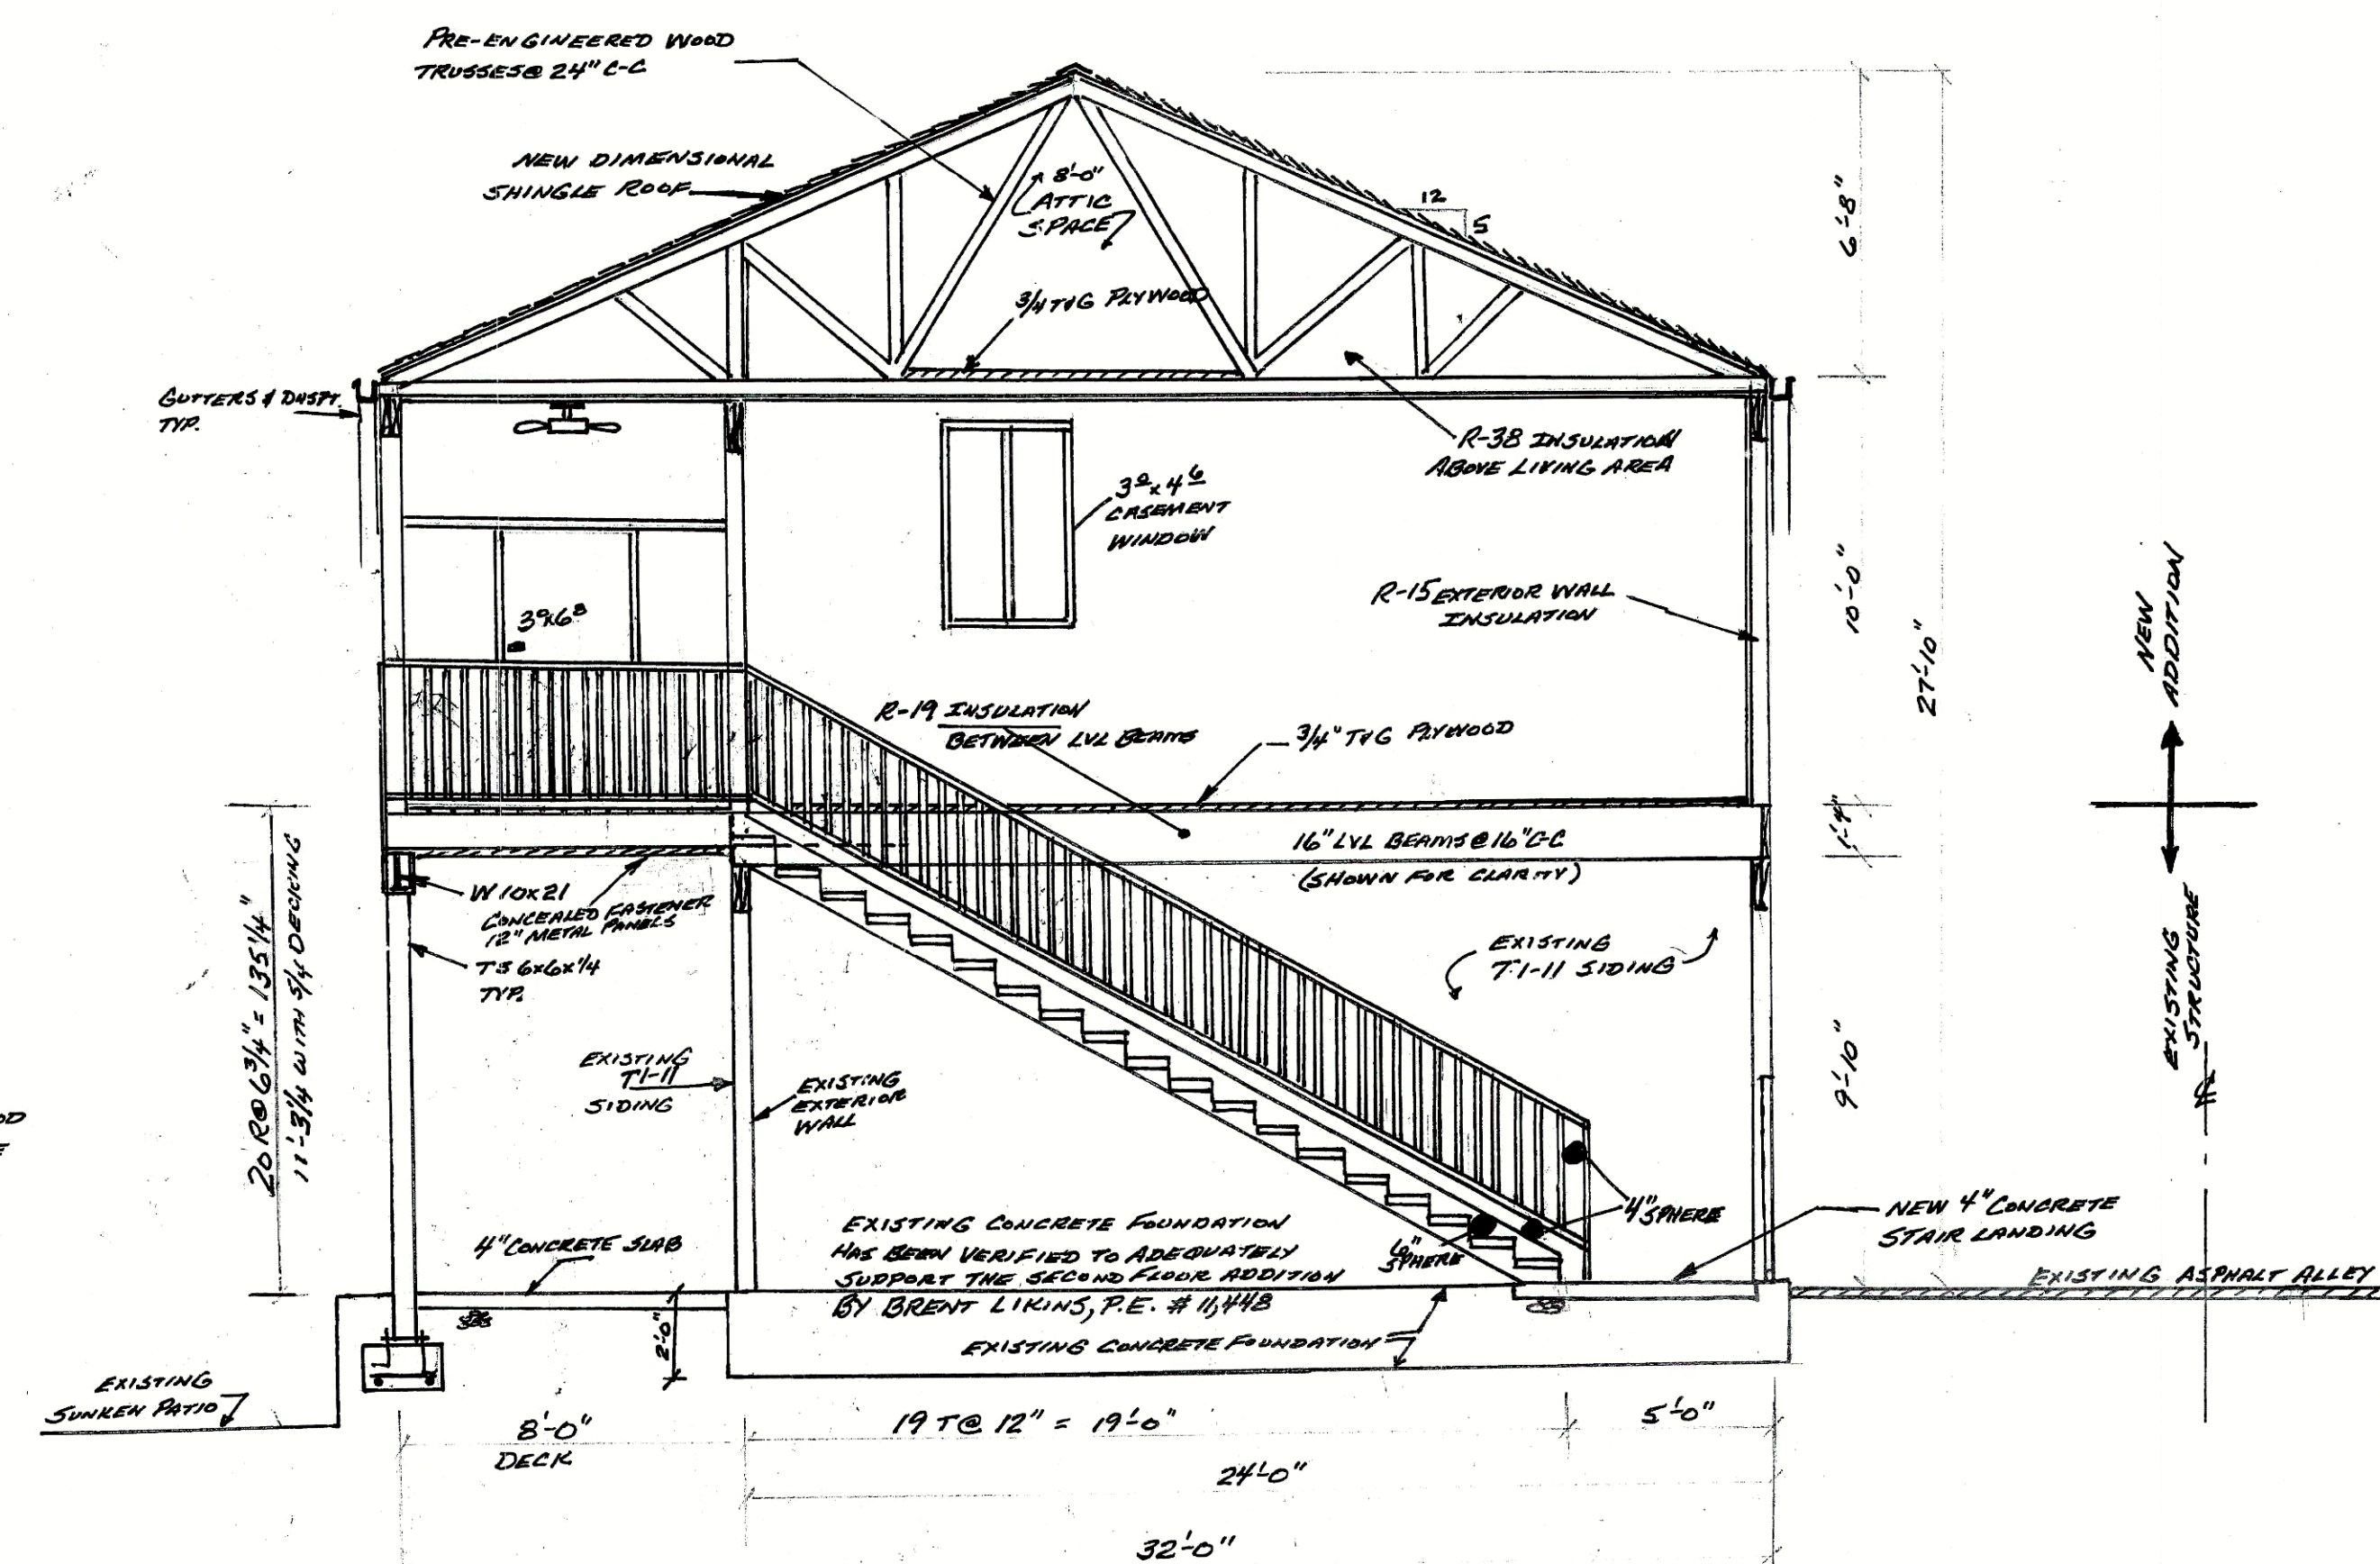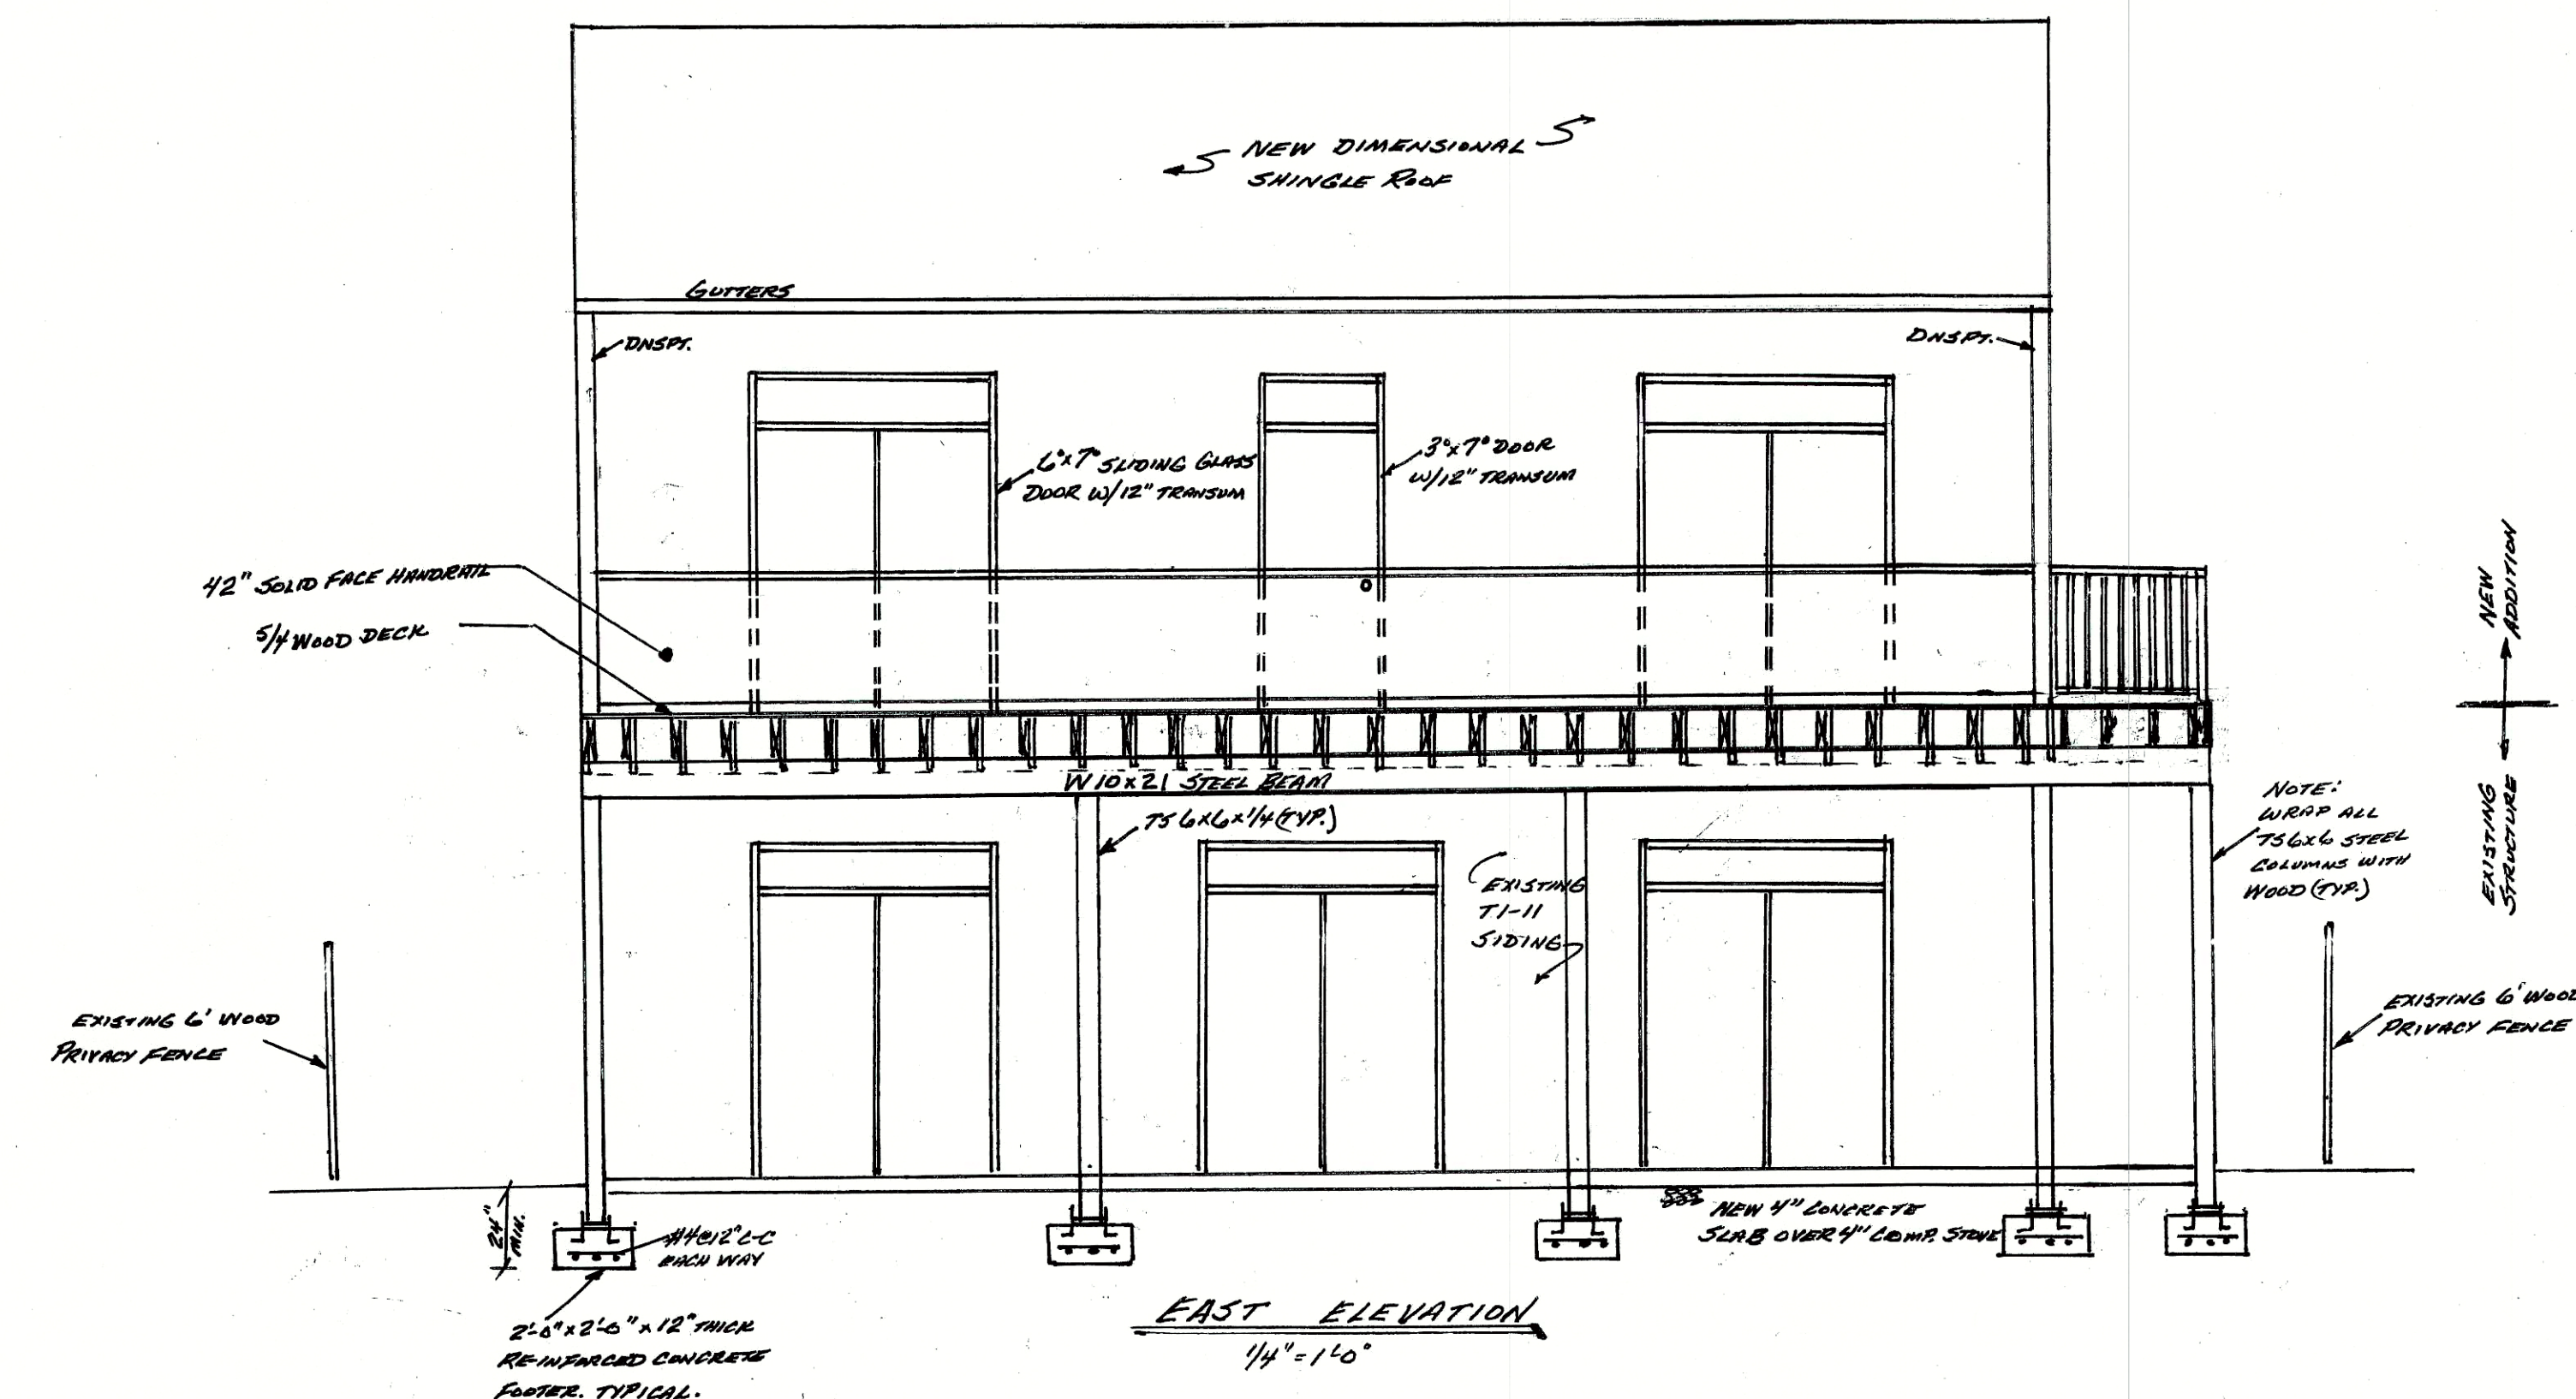

NORTH ELEVATION

SOUTH ELEVATION
OPPOSITE WITH STEPS REMOVED

1/4" = 1'-0"

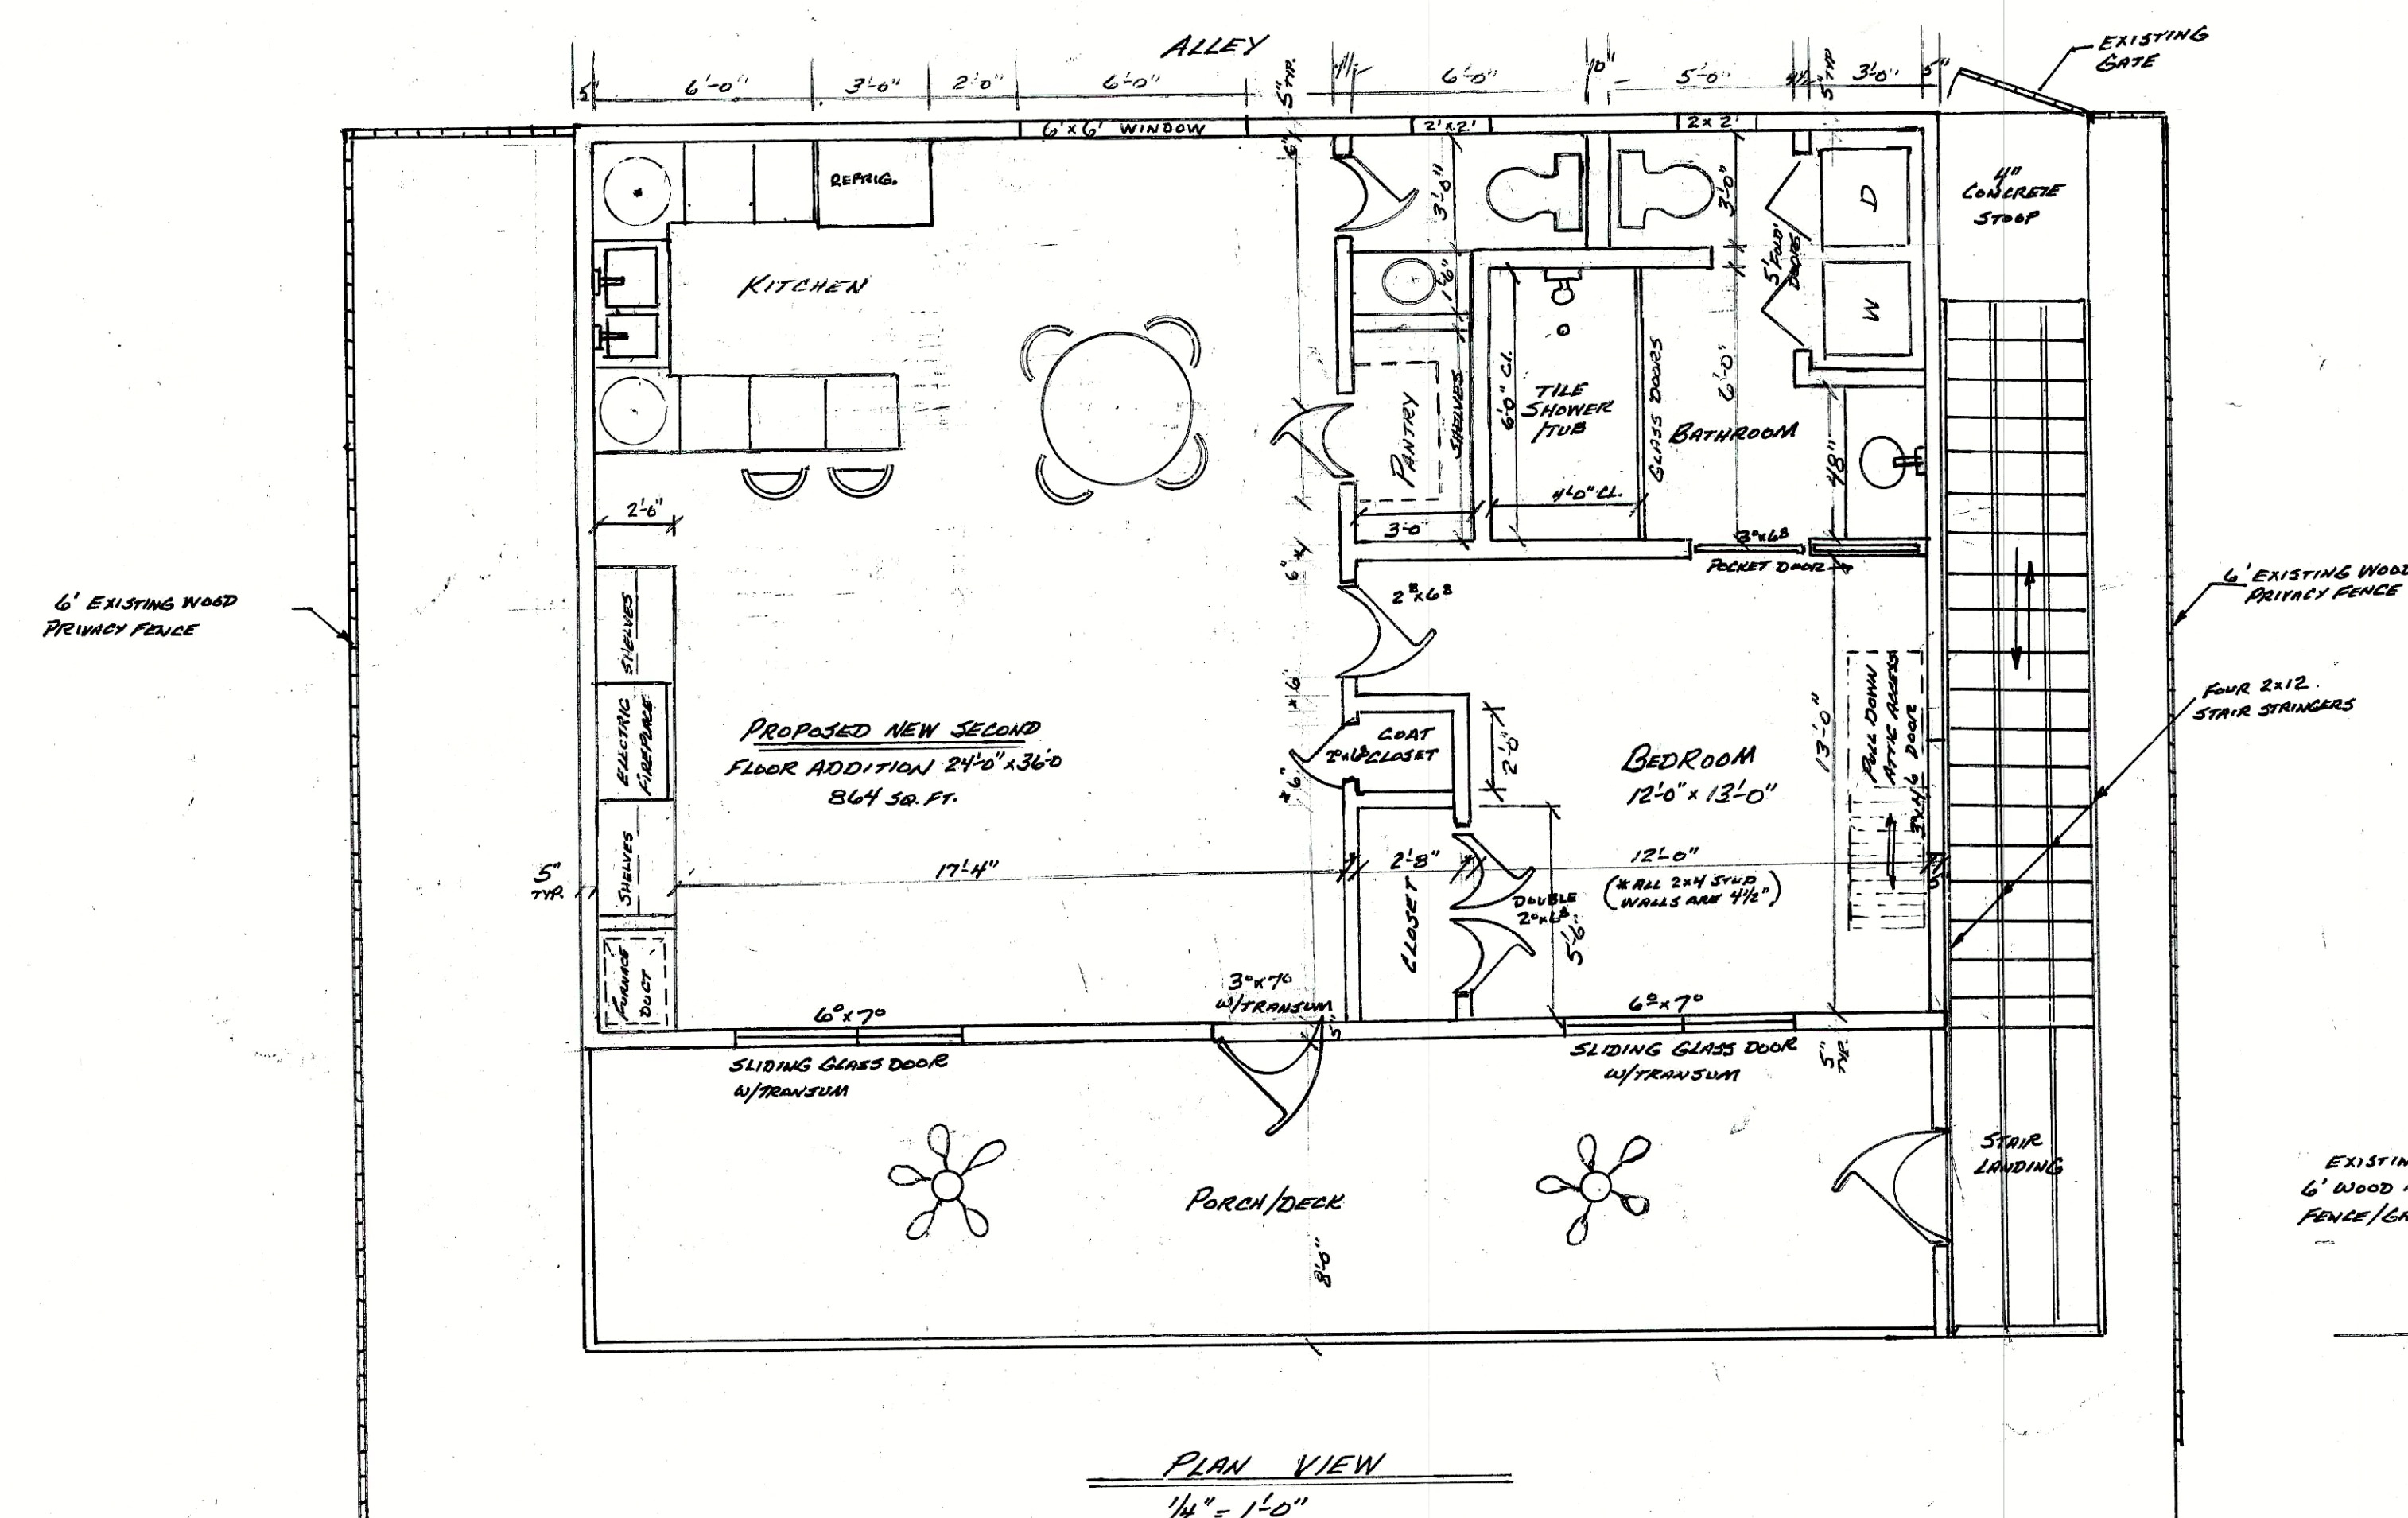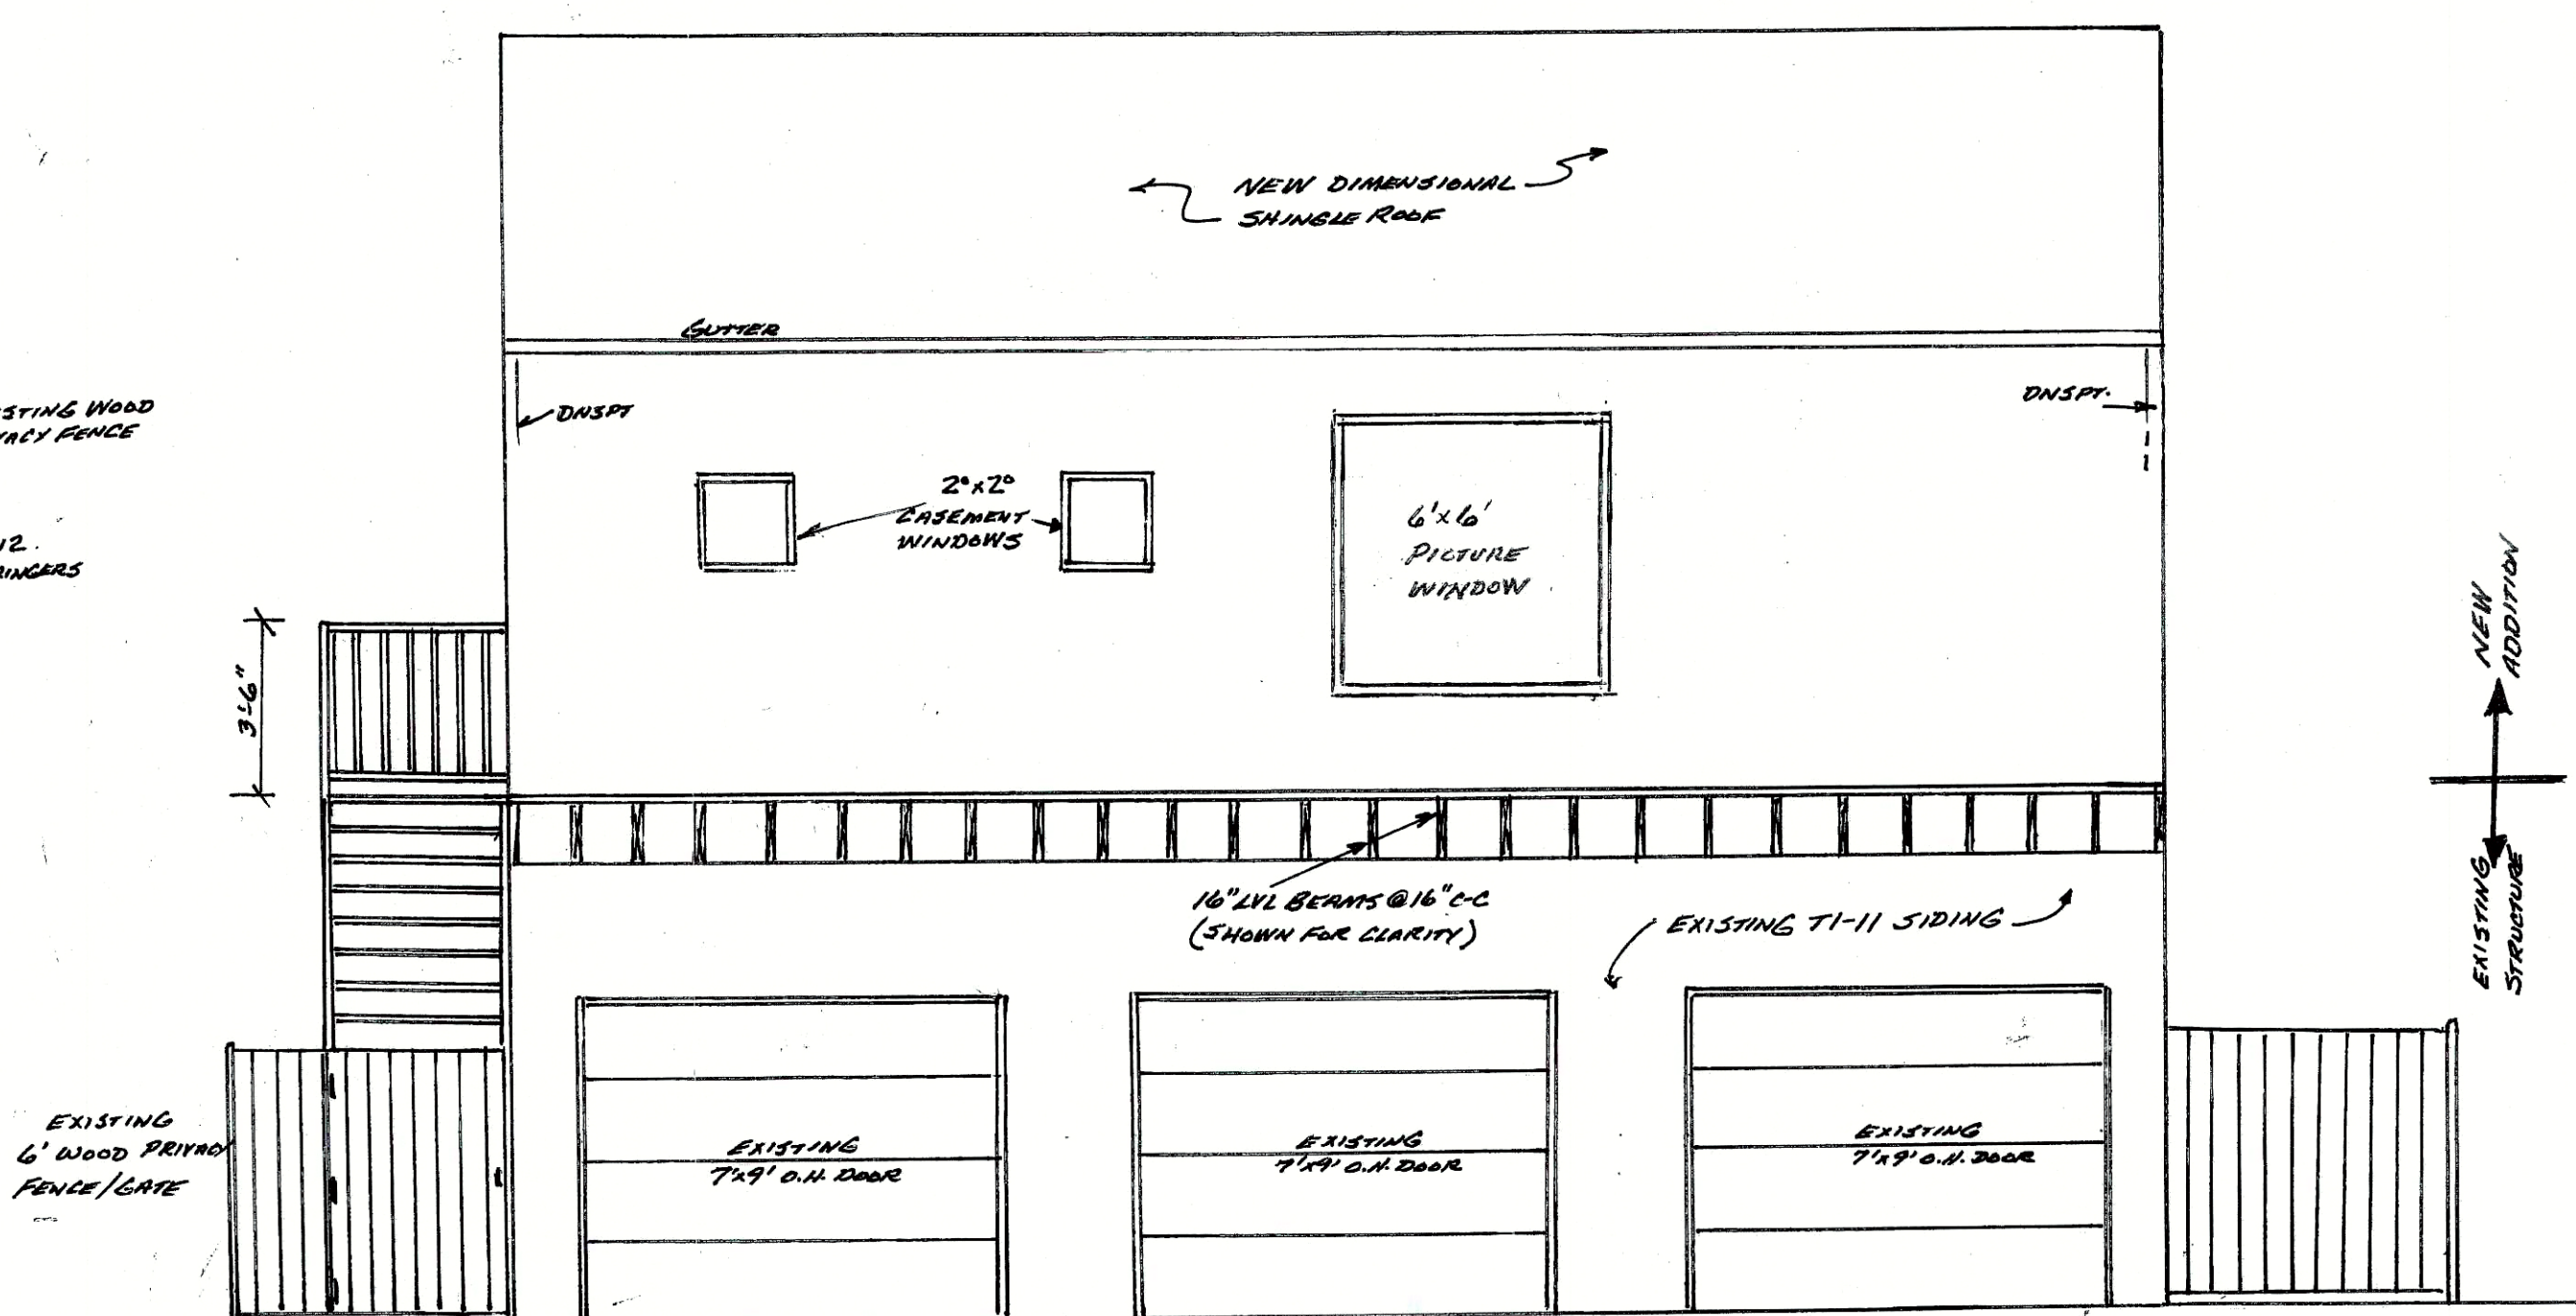PLAN VIEW
1/4" = 1'-0"WEST ELEVATION
1/4" = 1'-0"

THE EXISTING CONCRETE FOOTER/FOUNDATION
WILL ADEQUATELY SUPPORT A SECOND FLOOR
ADDITION ON THE ORIGINAL STRUCTURE

