
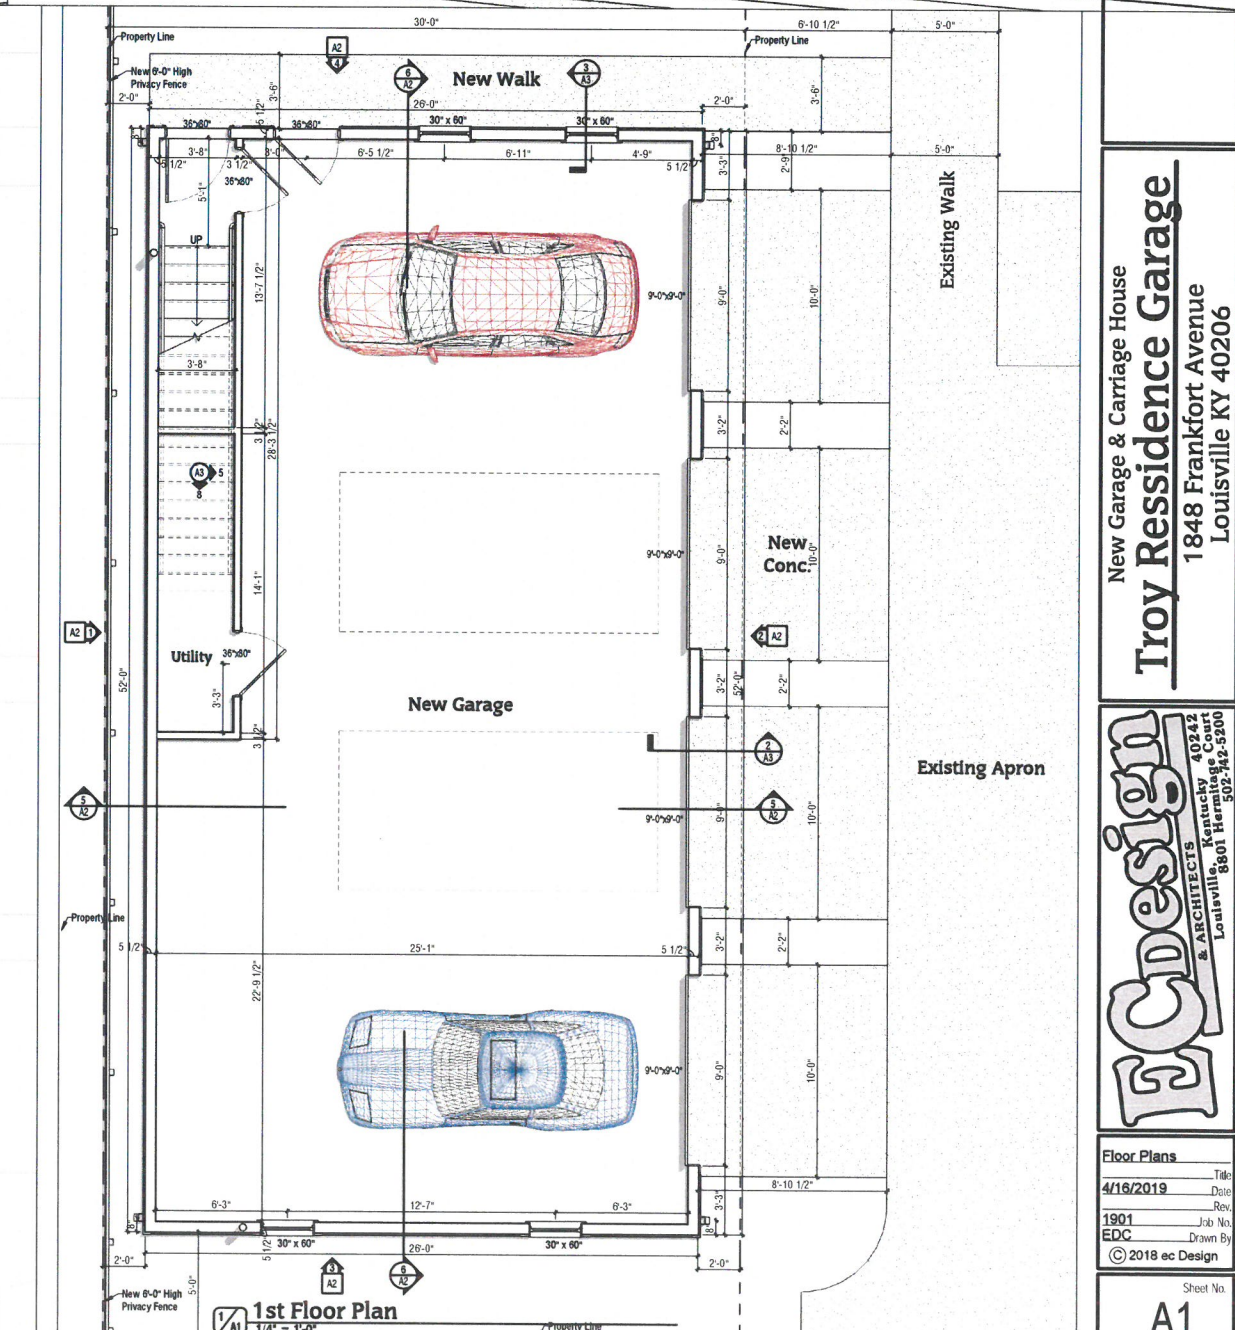
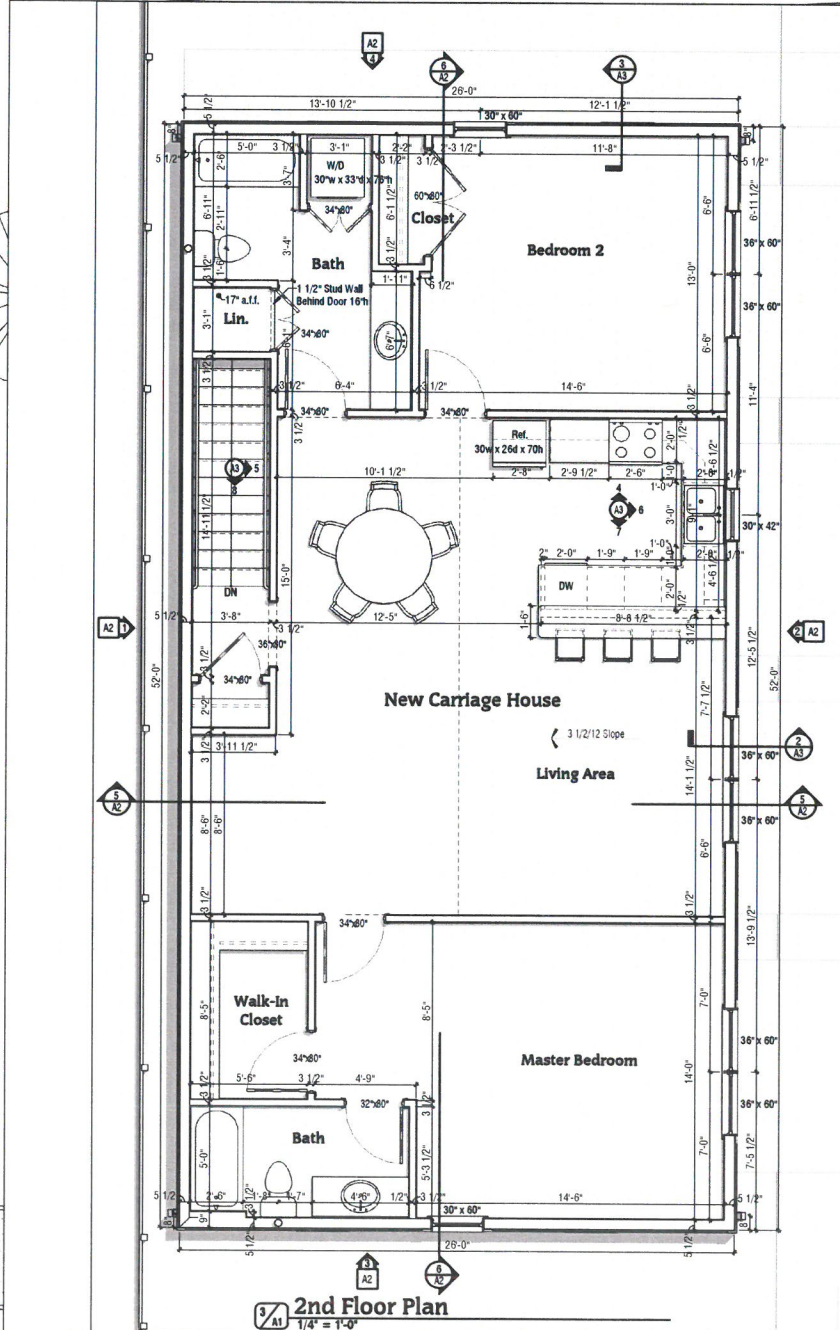
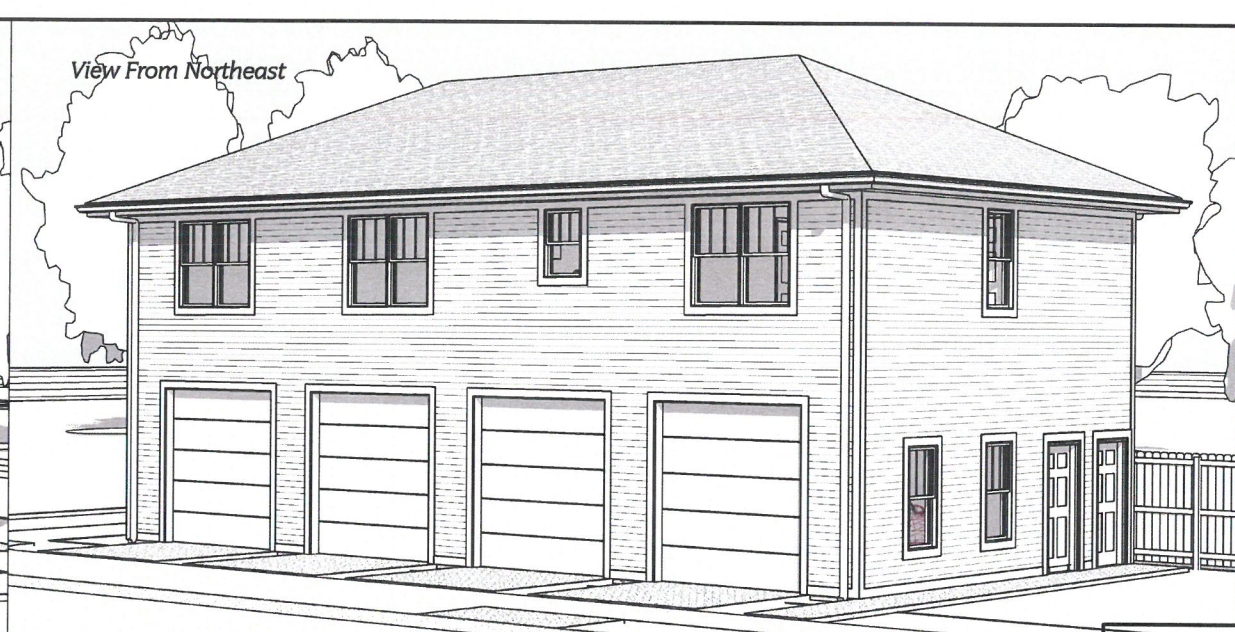
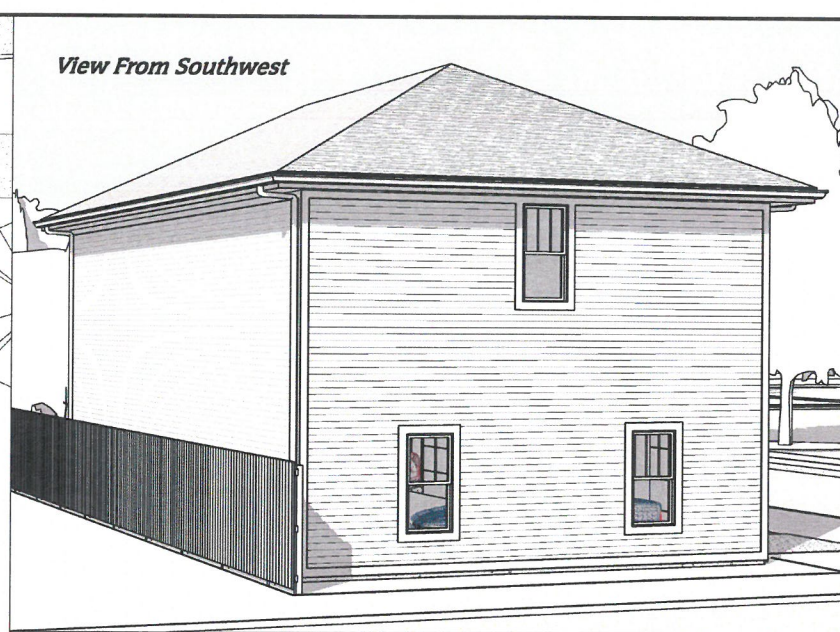







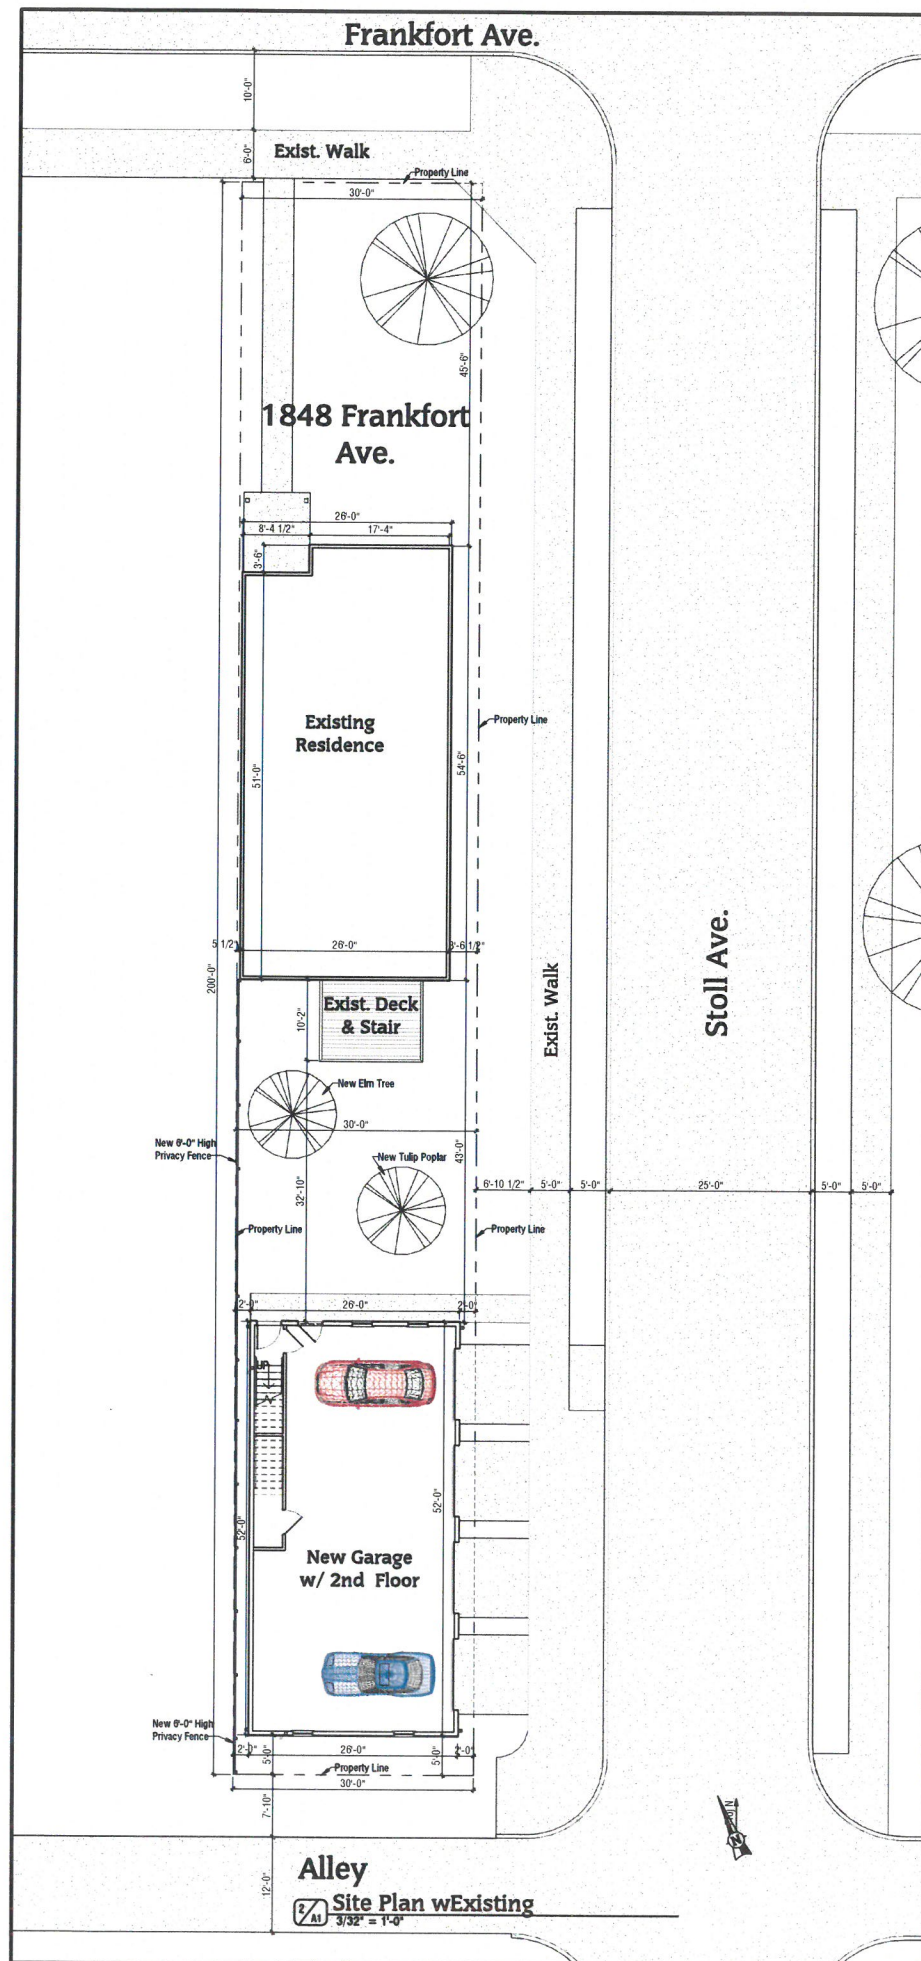


New Garage & Carriage House
Troy Residence Garage
1848 Frankfort Avenue
Louisville KY 40206

EC Design
ARCHITECTS & INTERIORS
40242 Kentucky
Louisville, KY 40242
8001 Hermitage
502-42-5300

Floor Plans
4/16/2019
1901
© 2018 ec Design

Sheet No.
A1

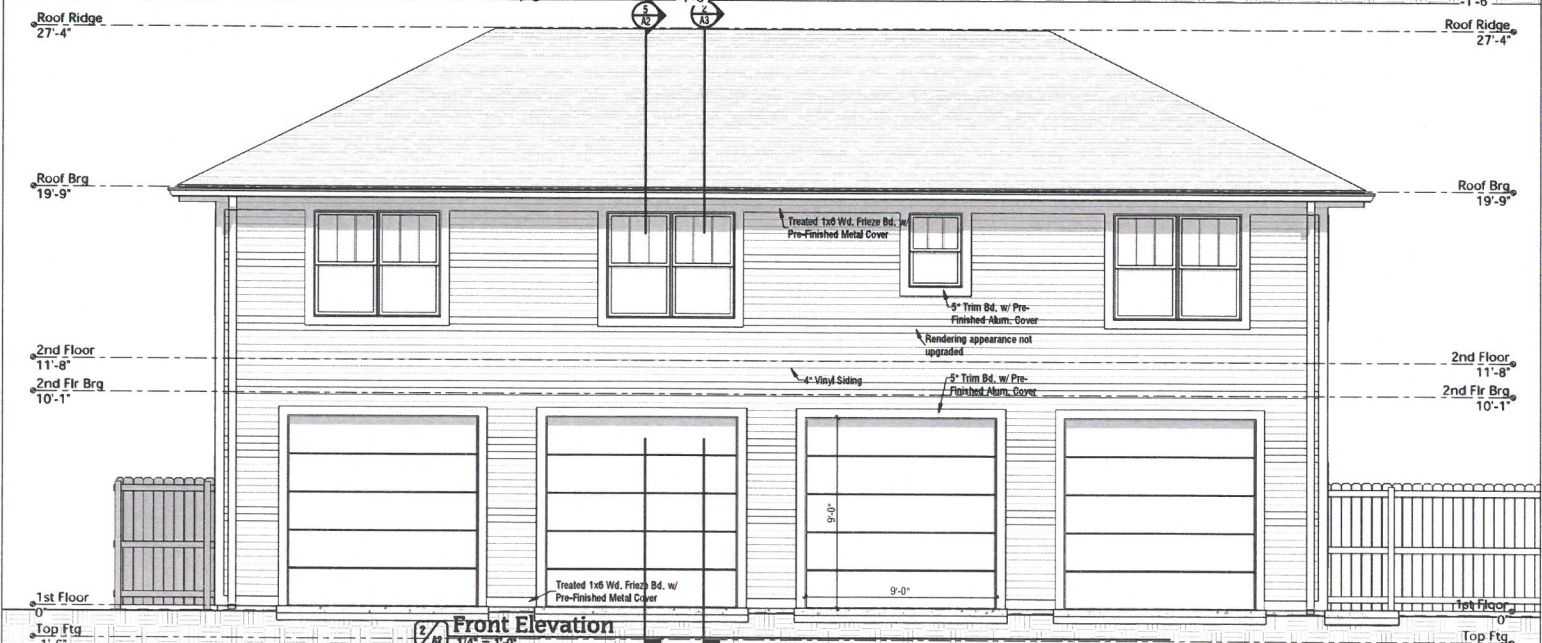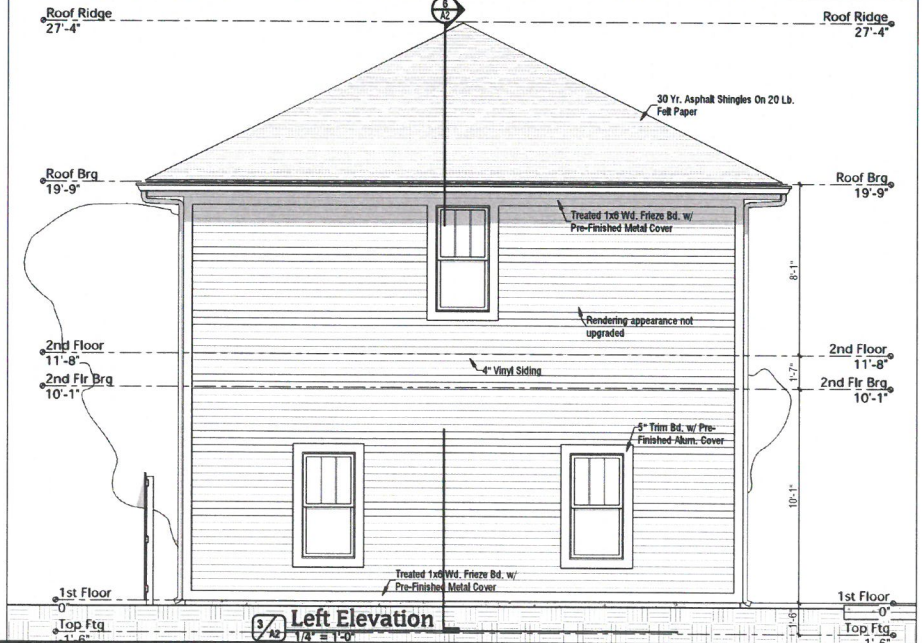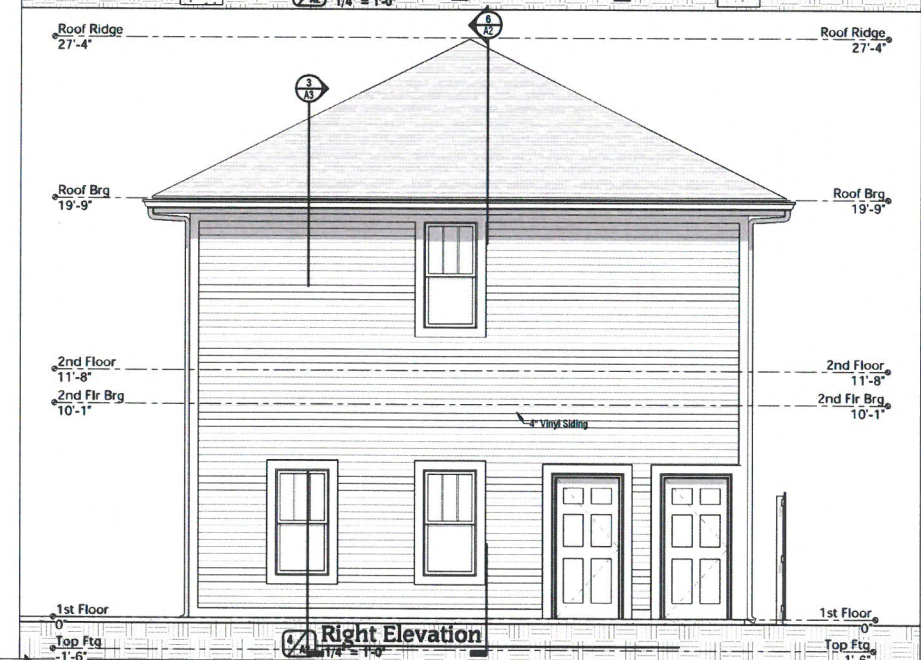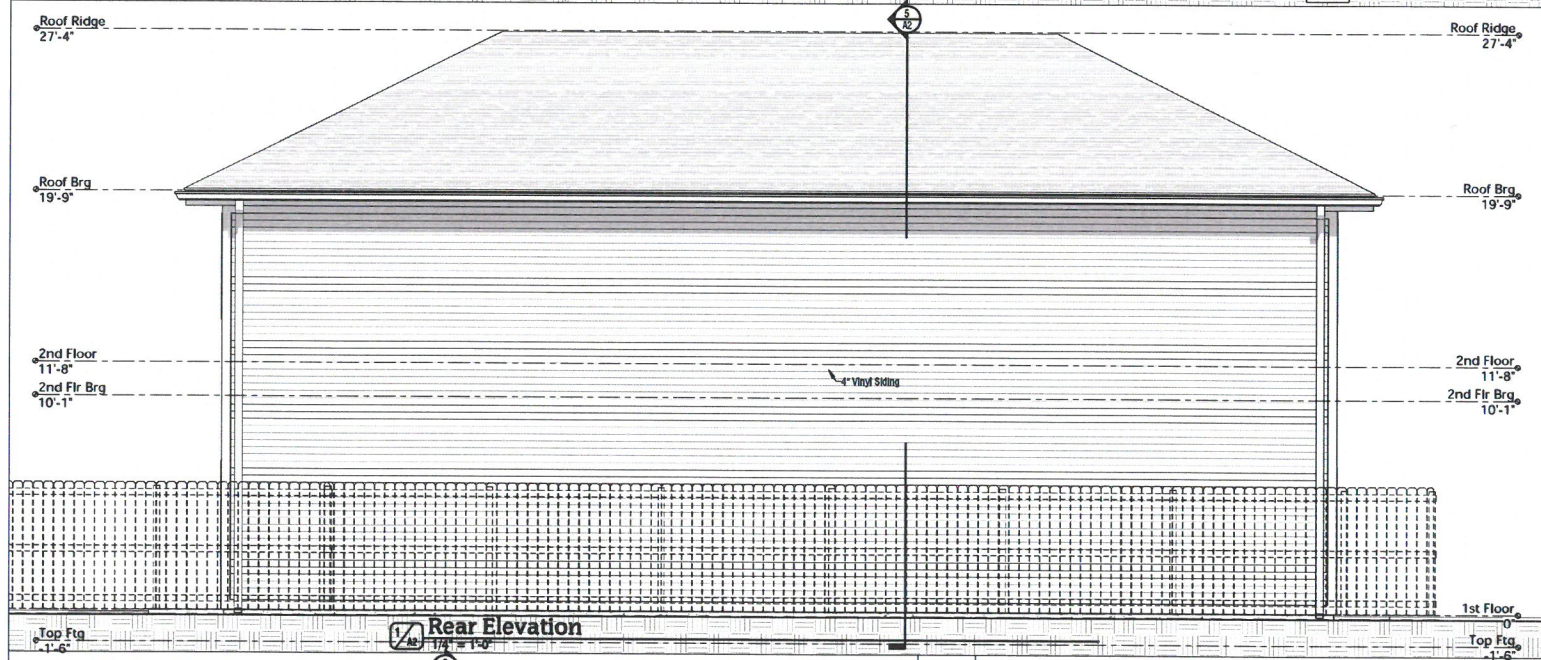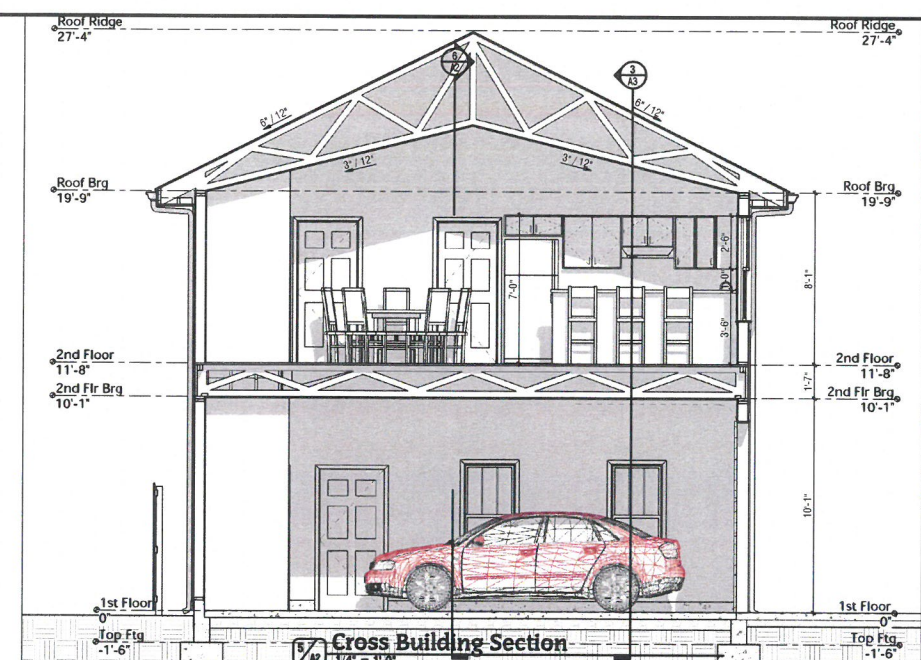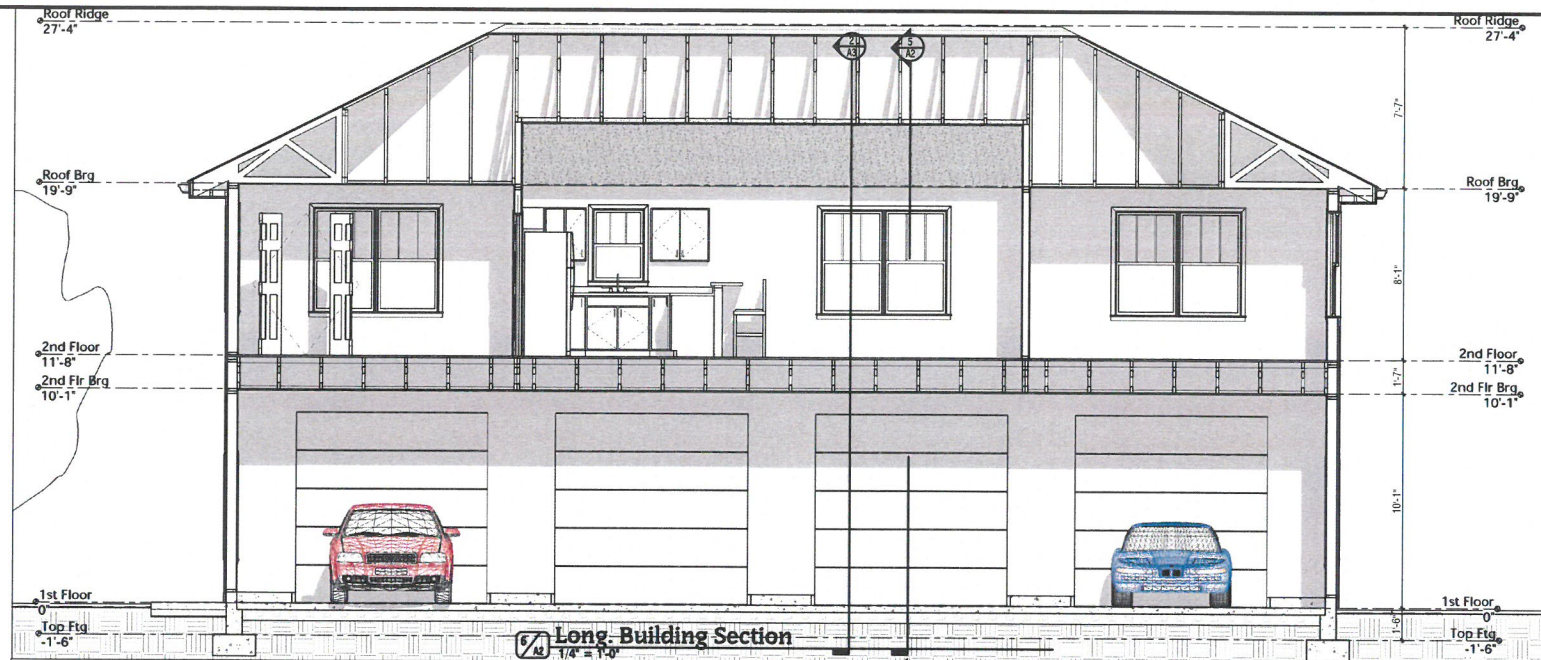









New Garage & Carriage House
Troy Residence Garage
1848 Frankfort Avenue
Louisville KY 40206

ec design
40242
KENTUCKY
& ARCHITECTS
Heritage Center
Louisville, KY 40206
502-425-5200

Elevations
4/16/2019
1901
EDC
© 2018 ec Design

Sheet No.

A2

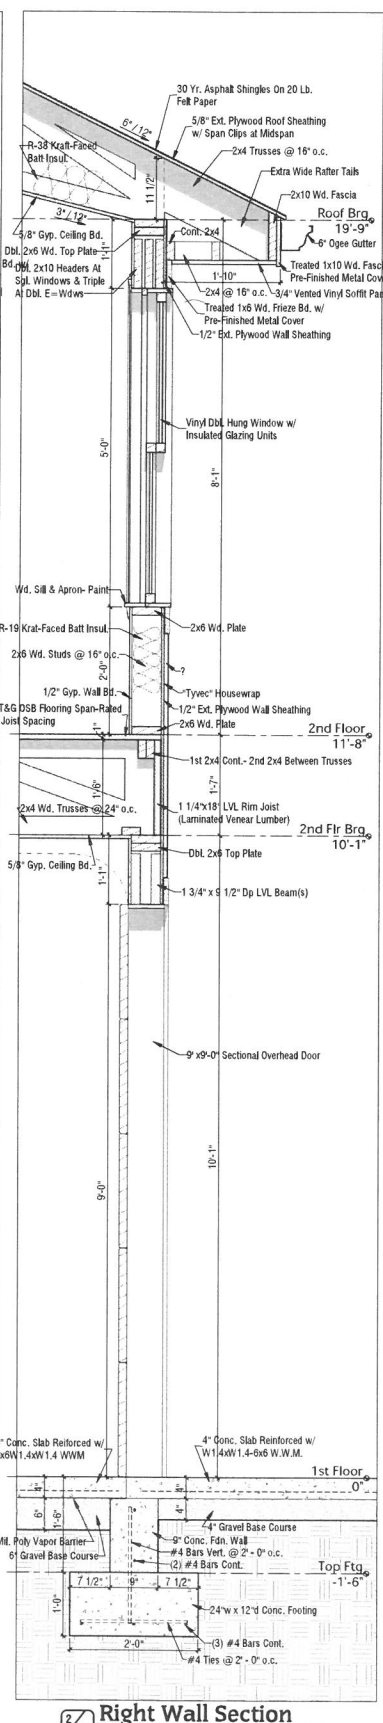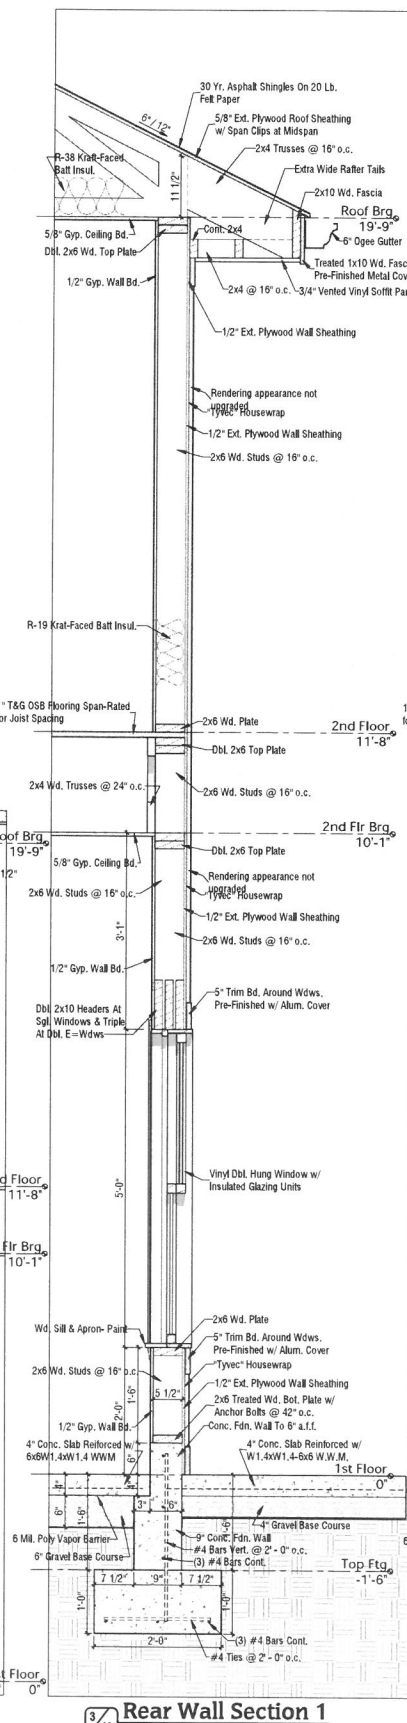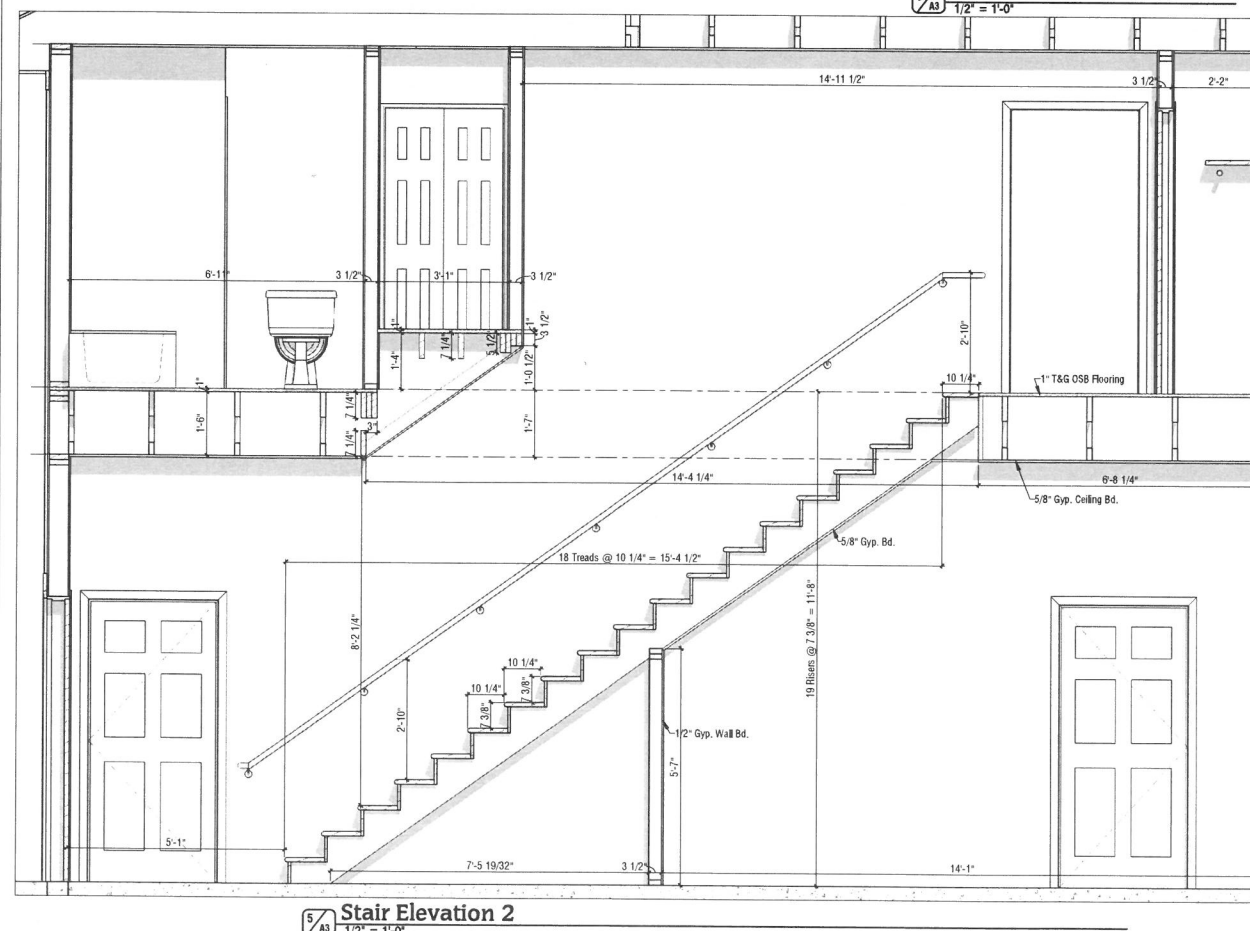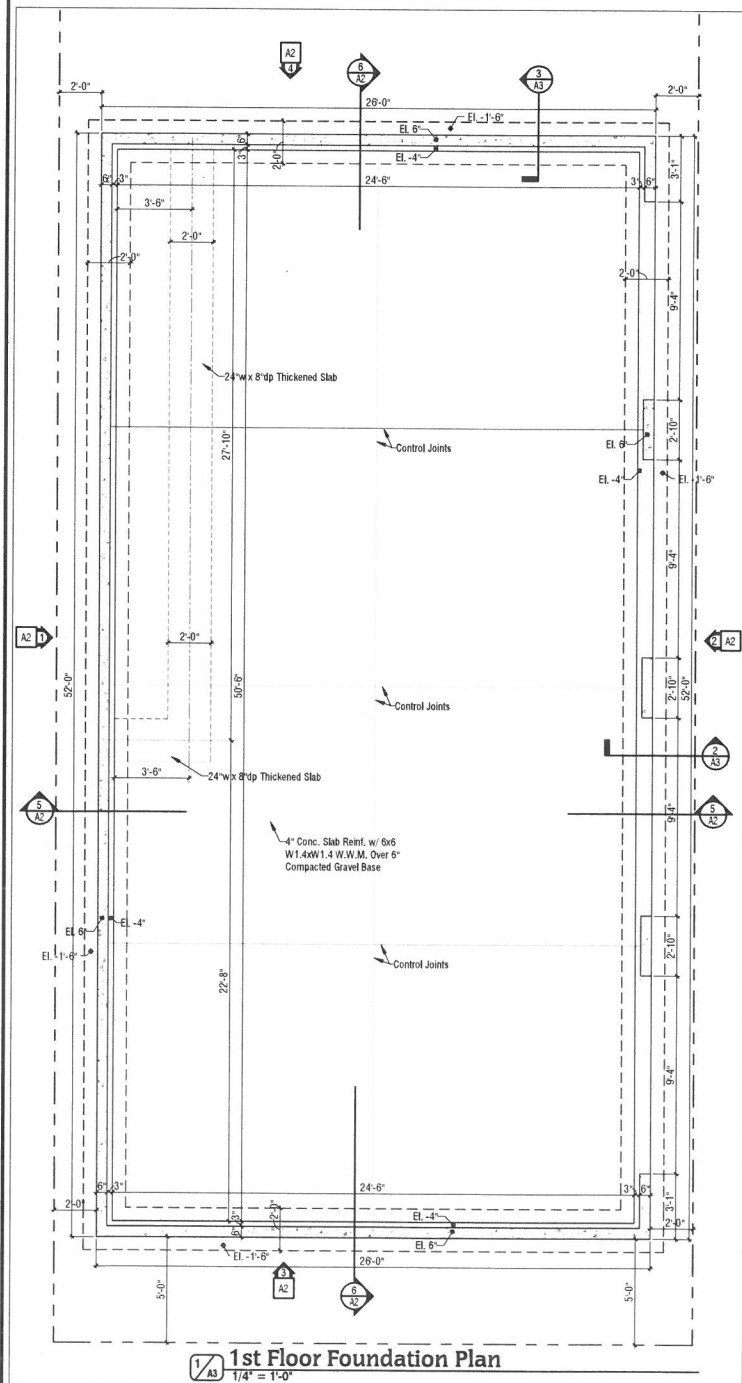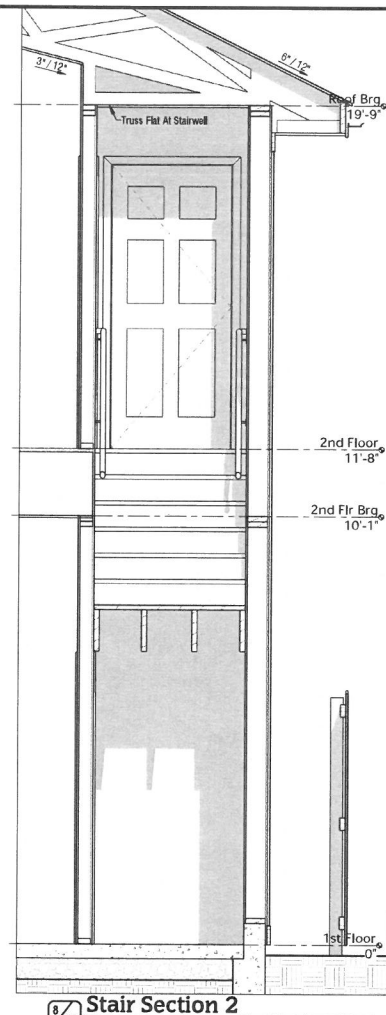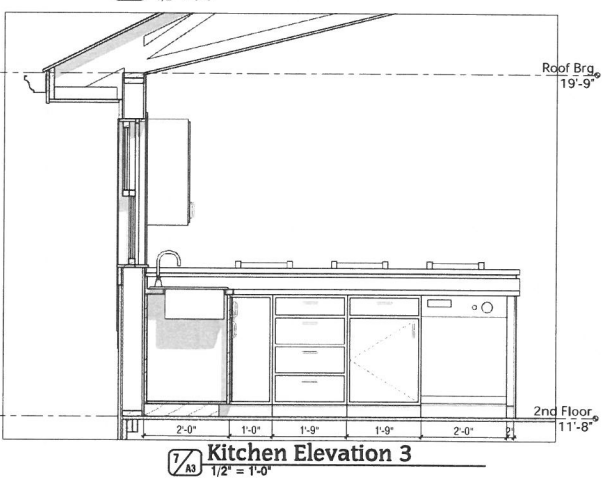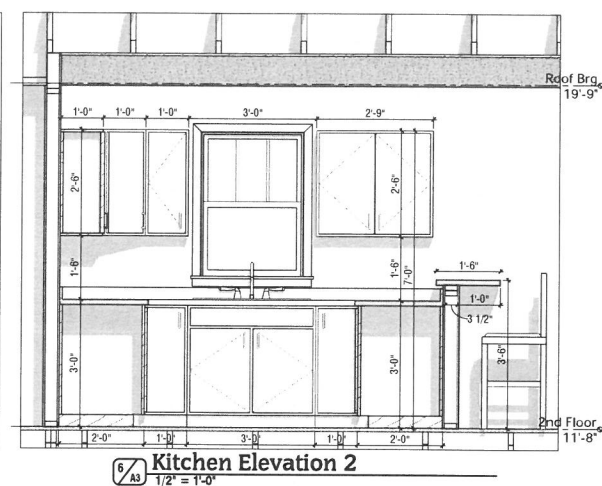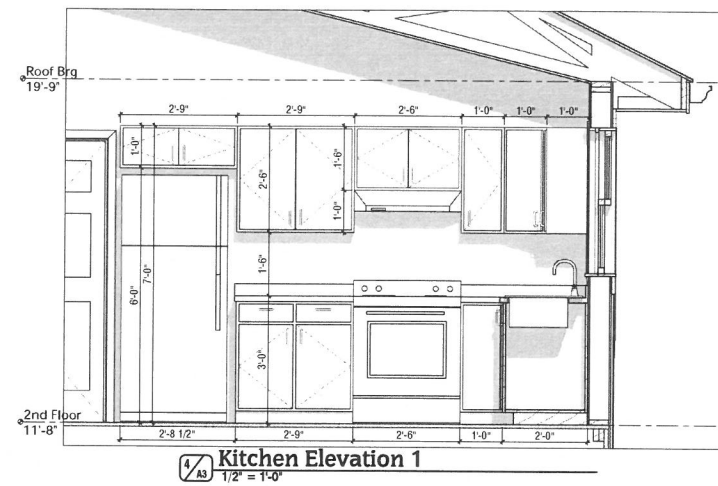

Troy Residence Garage
New Garage & Carriage House
1848 Frankfort Avenue
Louisville KY 40206

EDesign
40242
& ARCHITECTS
Louisville, Kentucky
502-42-5200
8801 Hermitage Court

Wall Sections	
	Title
4/16/2019	Date
	Rev.
1901	Job No.
EDC	Drawn By
© 2018 ec Design	

Sheet No.
3